





Belinda Krueger  
235 West Gerogery Road  
Gerogery NSW 2642

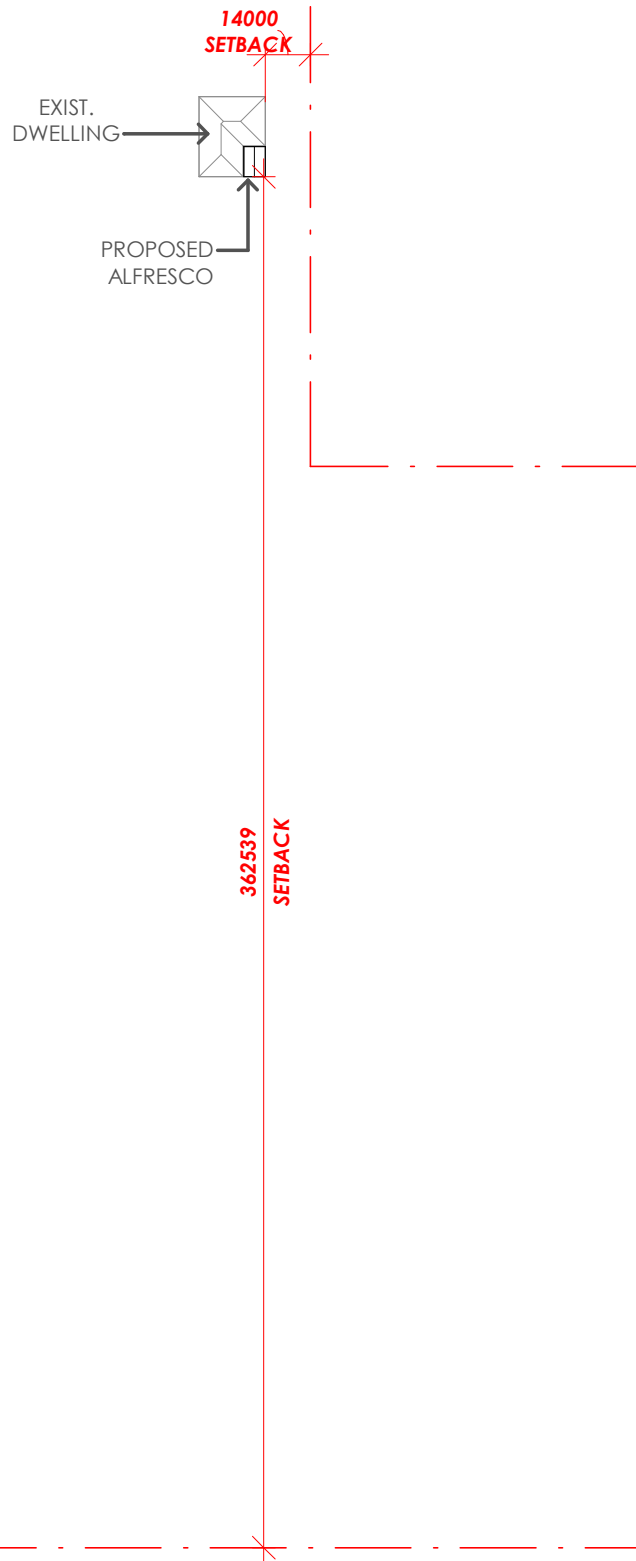

### CONTEXT PLAN


1 : 2000

 NORTH DIRECTION  
 N1 WIND RATED

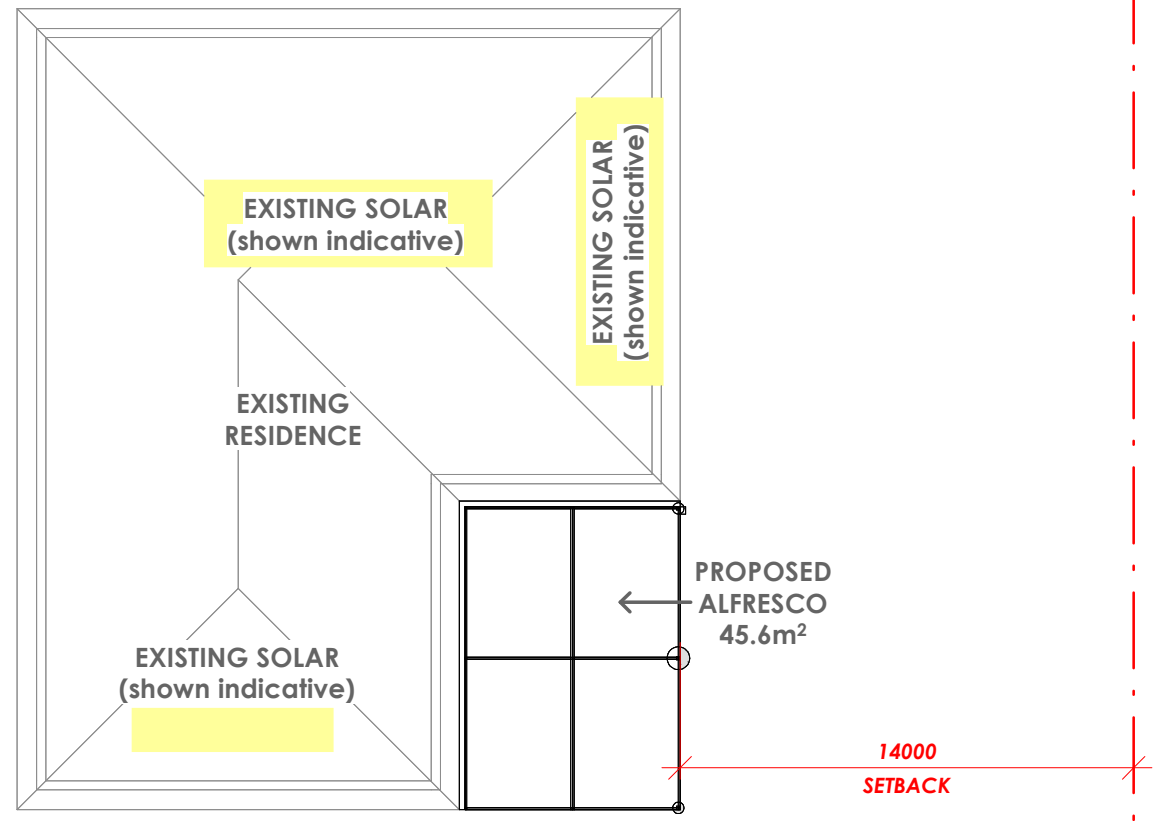

1 : 200

LOT 615  
DP1152948

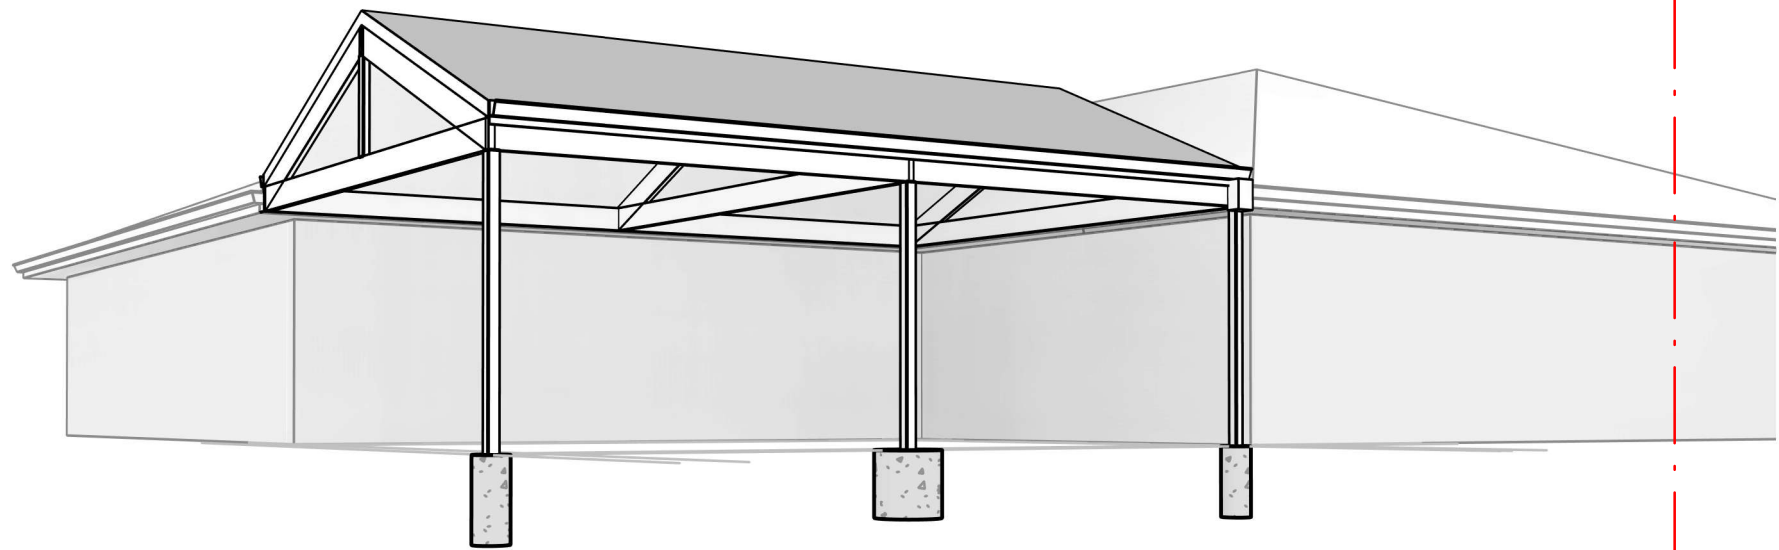

Measurements shown are used as a guide. Actual measurements may vary due to conditions encountered onsite and construction methods required to meet manufacturers recommendations.  
Any unauthorised use or reproduction of these drawings is a copyright infringement and will lead to legal action. Consent to reproduce for any reason other than execution of the drawings is to be given by Ultimate Alfresco Pty Ltd.




Belinda Krueger  
235 West Gerogery Road  
Gerogery NSW 2642

**PLUMBING NOTE:**  
Where spreaders are being used, PLUMBER  
PLEASE NOTE DP connections to existing  
S/W  
TBC with Building Manager prior to build

**PLUMBING NOTE:**  
All final connection details and locations  
to be confirmed on site between  
Ultimate carport and Plumber.

**SKYLIGHTS NOTE:**  
SKYLIGHT PANELS AND ANY ROOF PANELS  
ADJACENT TO SKYLIGHTS ARE NON-  
TRAFFICABLE

**ELECTRICAL NOTE:**  
Client please consider length of fan pole  
when purchasing fans. Some roofs may be  
higher and require an extension pole for fans

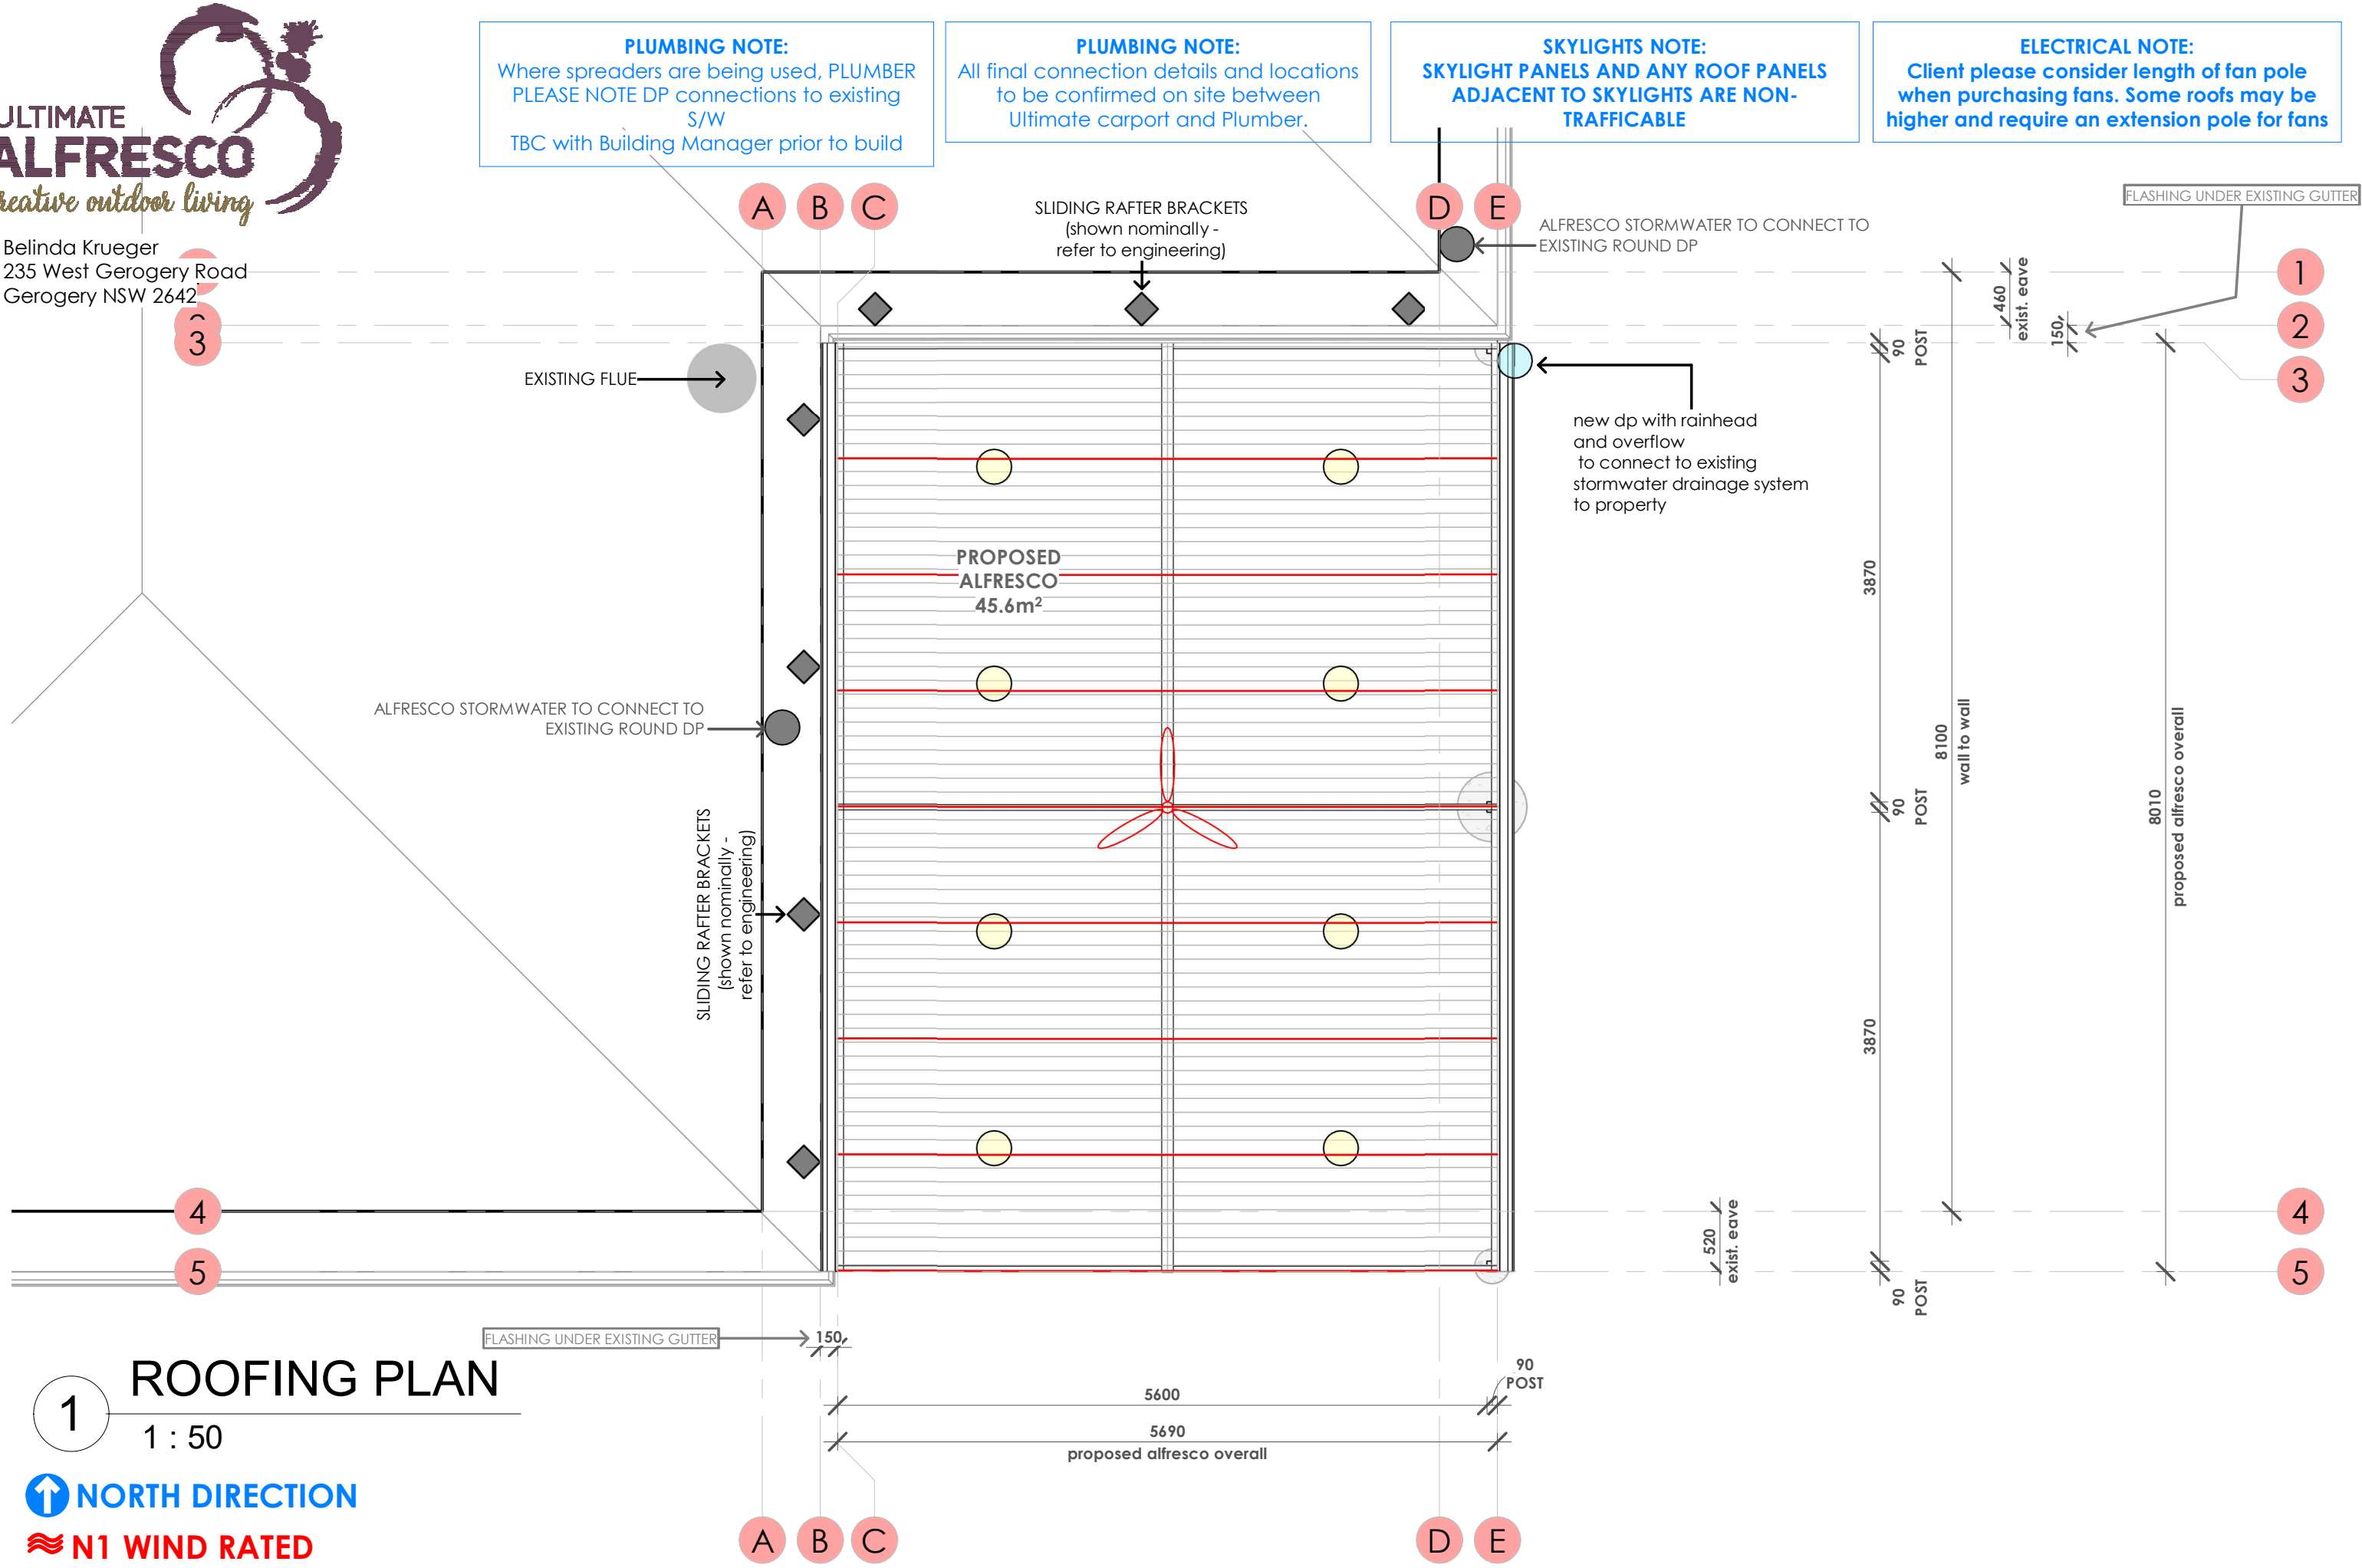

# 1 ROOFING PLAN


1 : 50

**NORTH DIRECTION**  
**N1 WIND RATED**


Measurements shown are used as a guide. Actual measurements may vary due to conditions encountered onsite and construction methods required to meet manufacturers recommendations.  
Any unauthorised use or reproduction of these drawings is a copyright infringement and will lead to legal action. Consent to reproduce for any reason other than execution of the drawings is to be given by Ultimate Alfresco Pty Ltd.



Belinda Krueger  
235 West Gerogery Road  
Gerogery NSW 2642

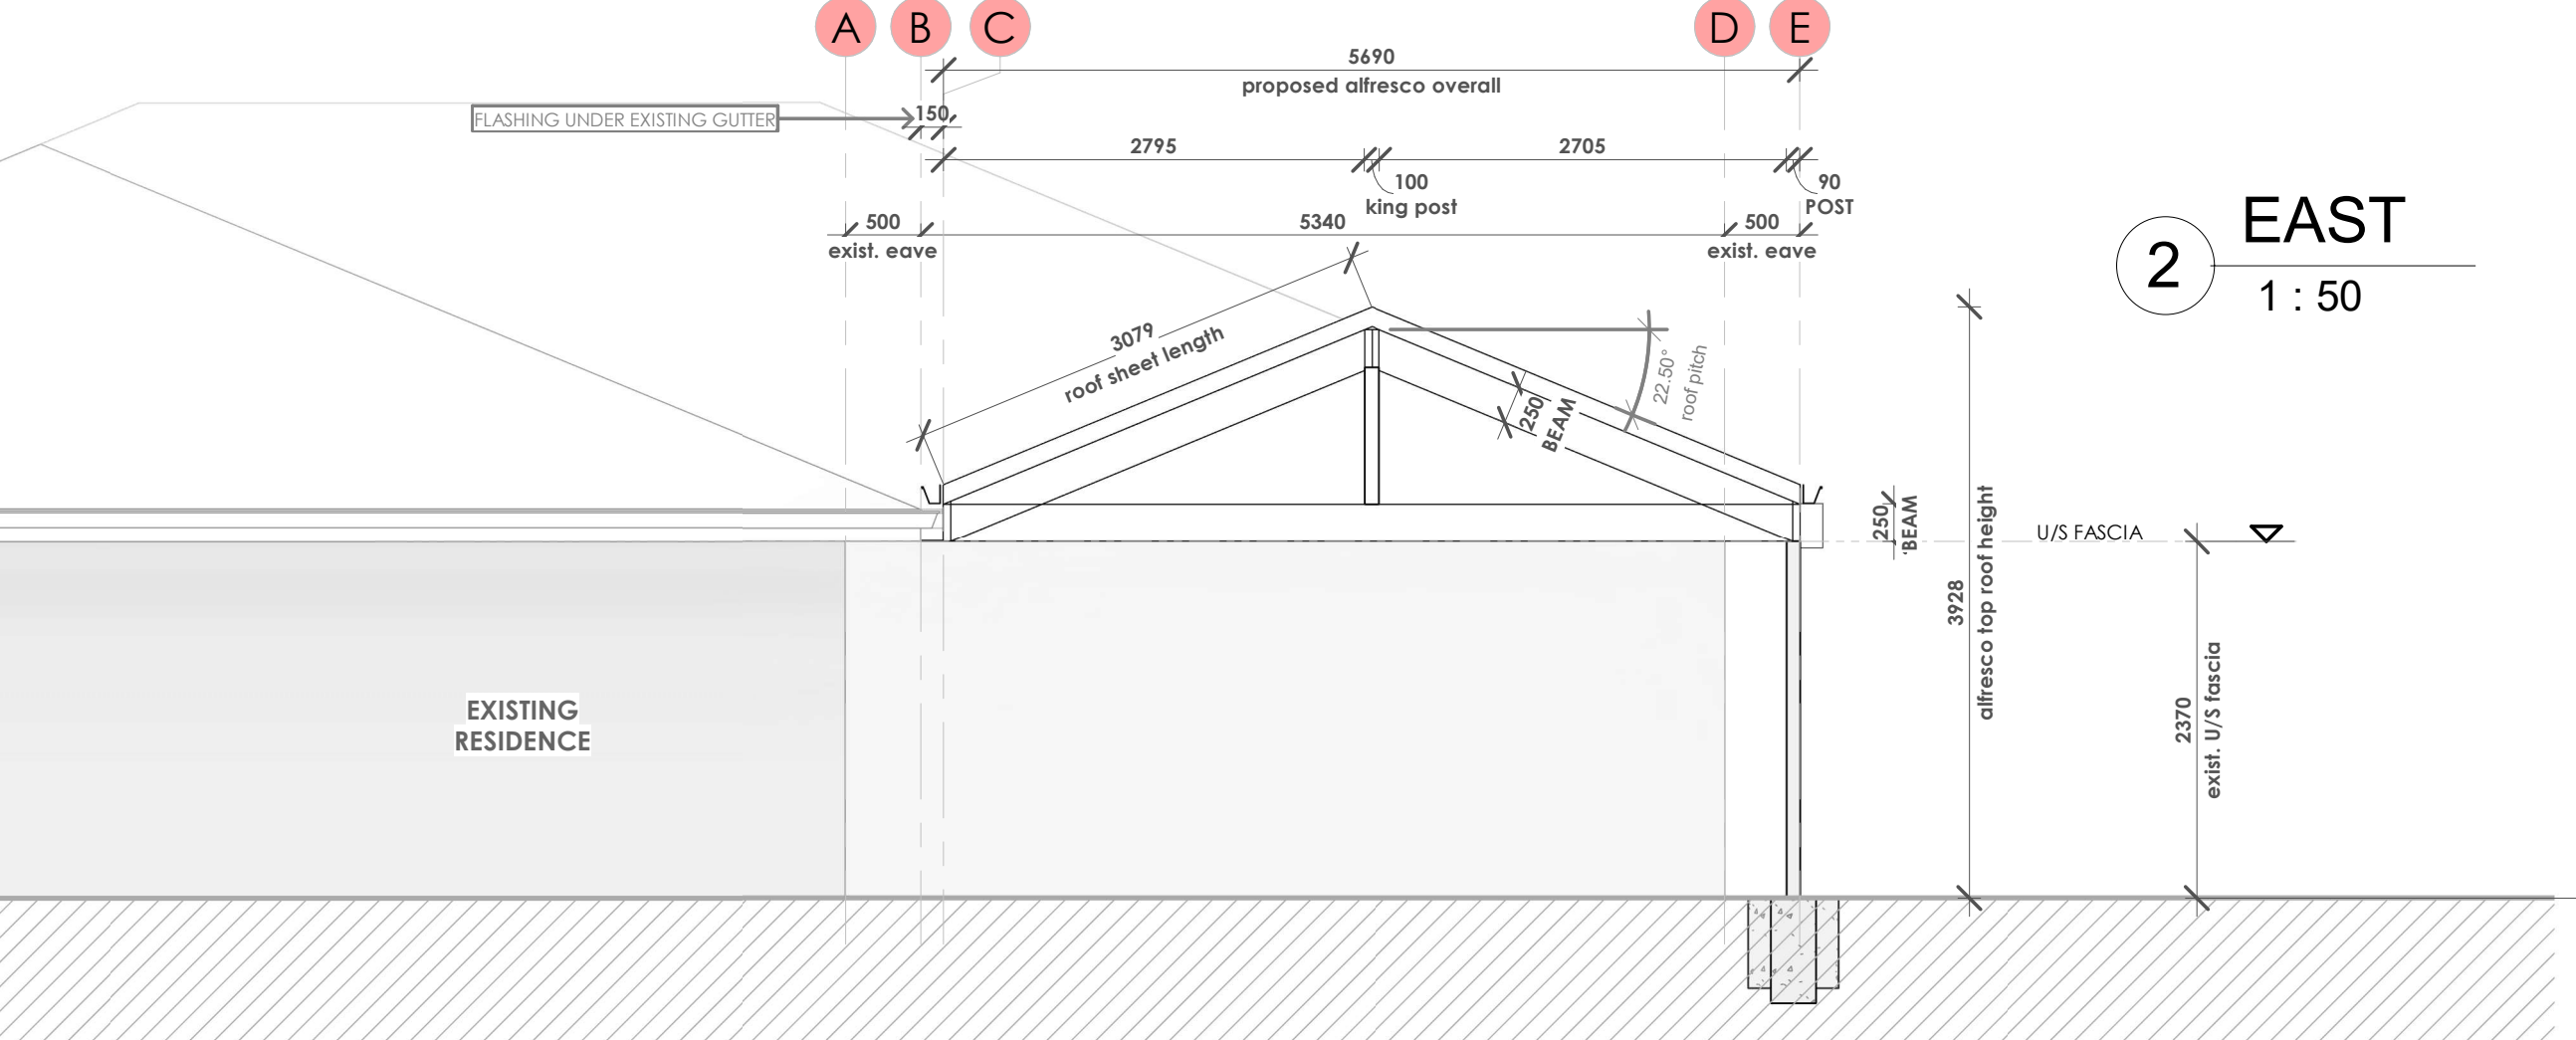

2 EAST  
1 : 50

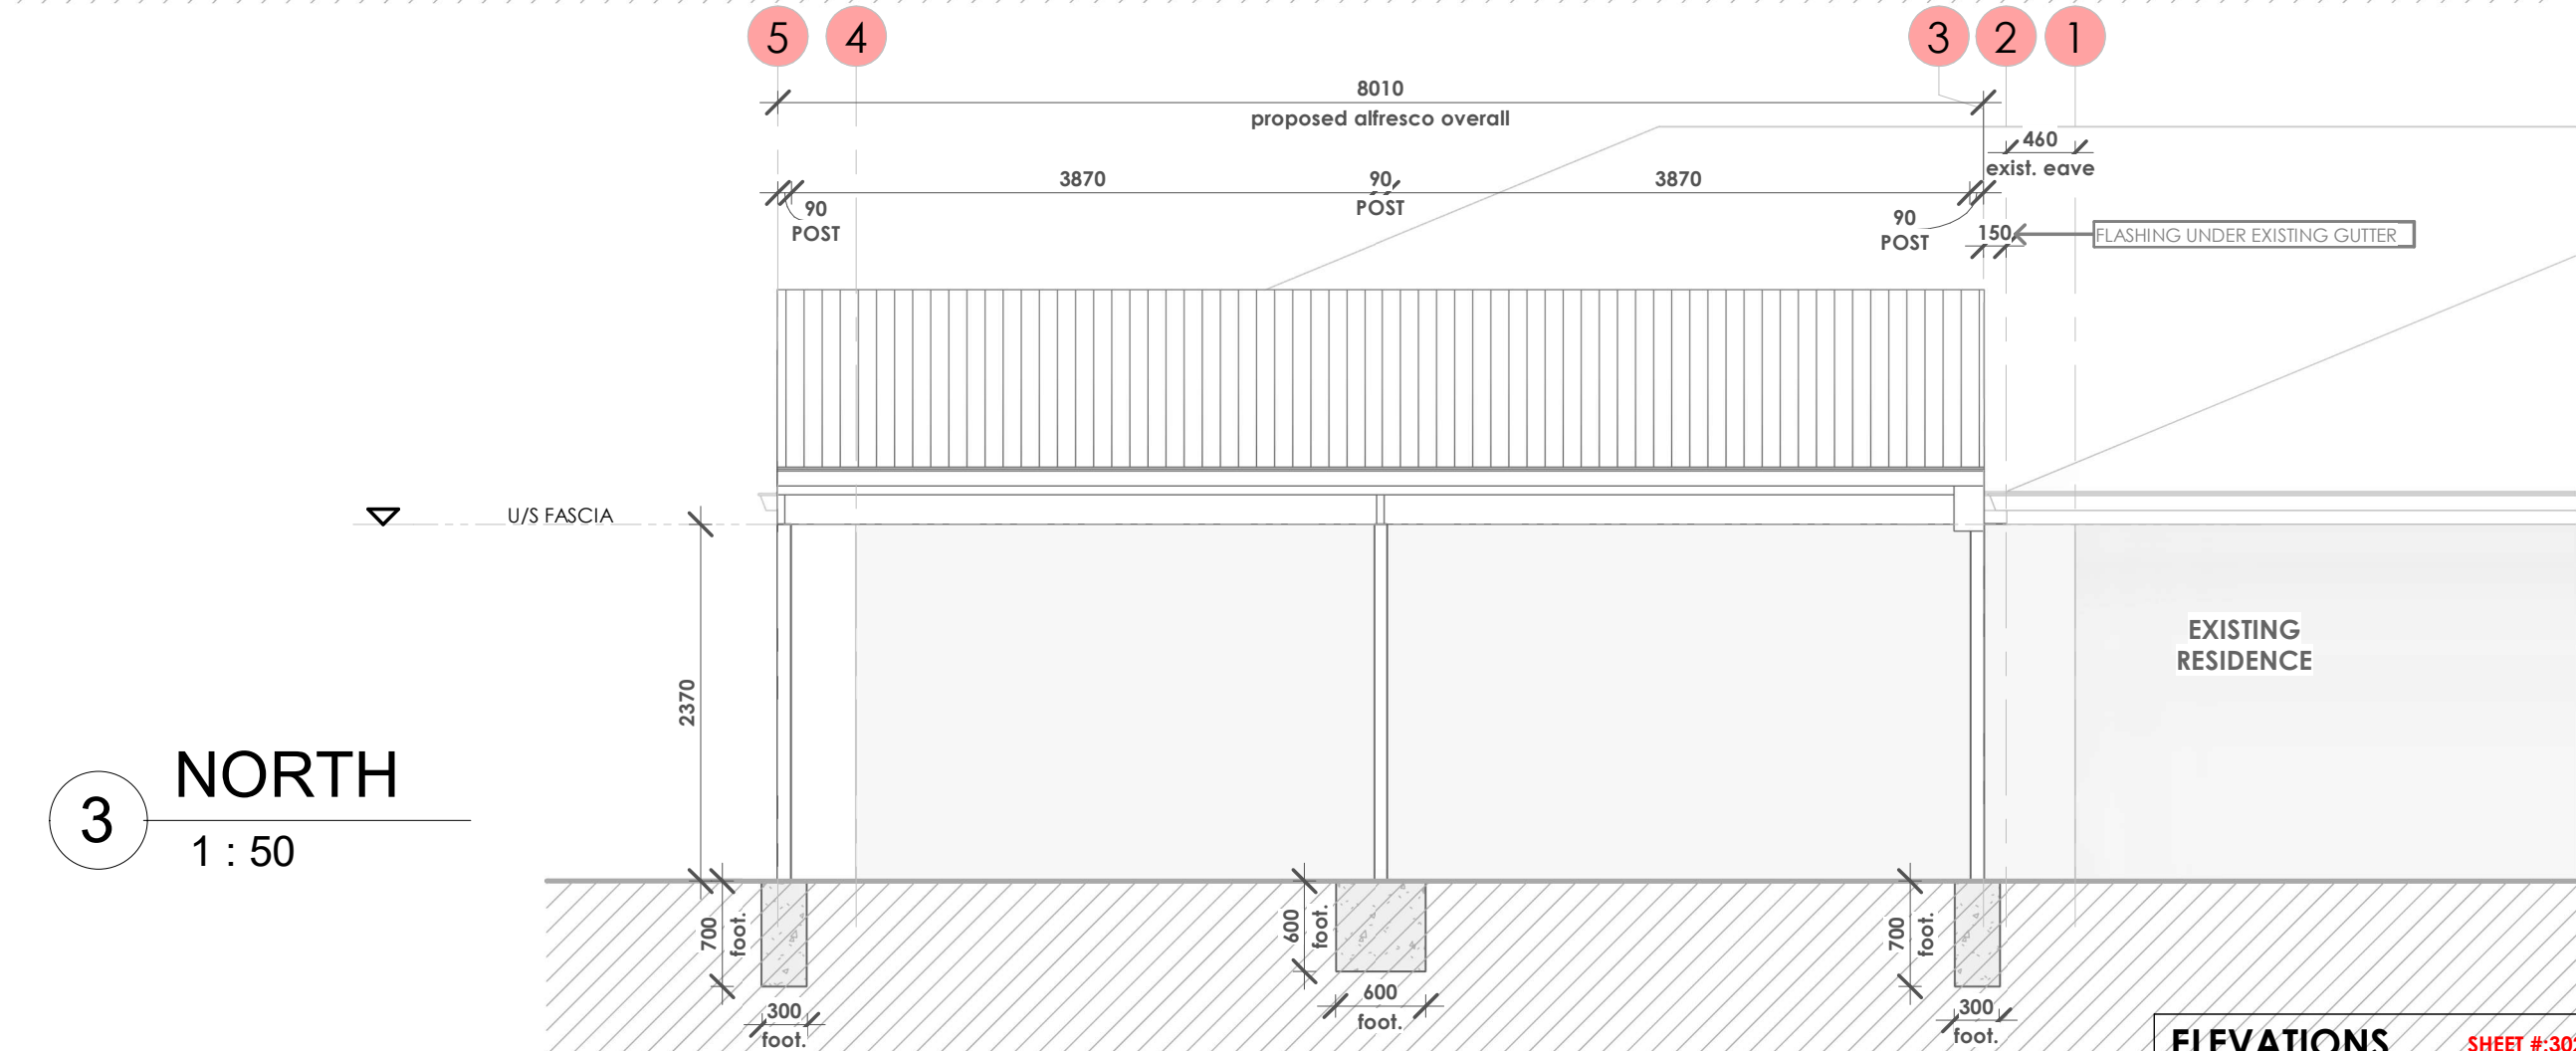

3 NORTH  
1 : 50