


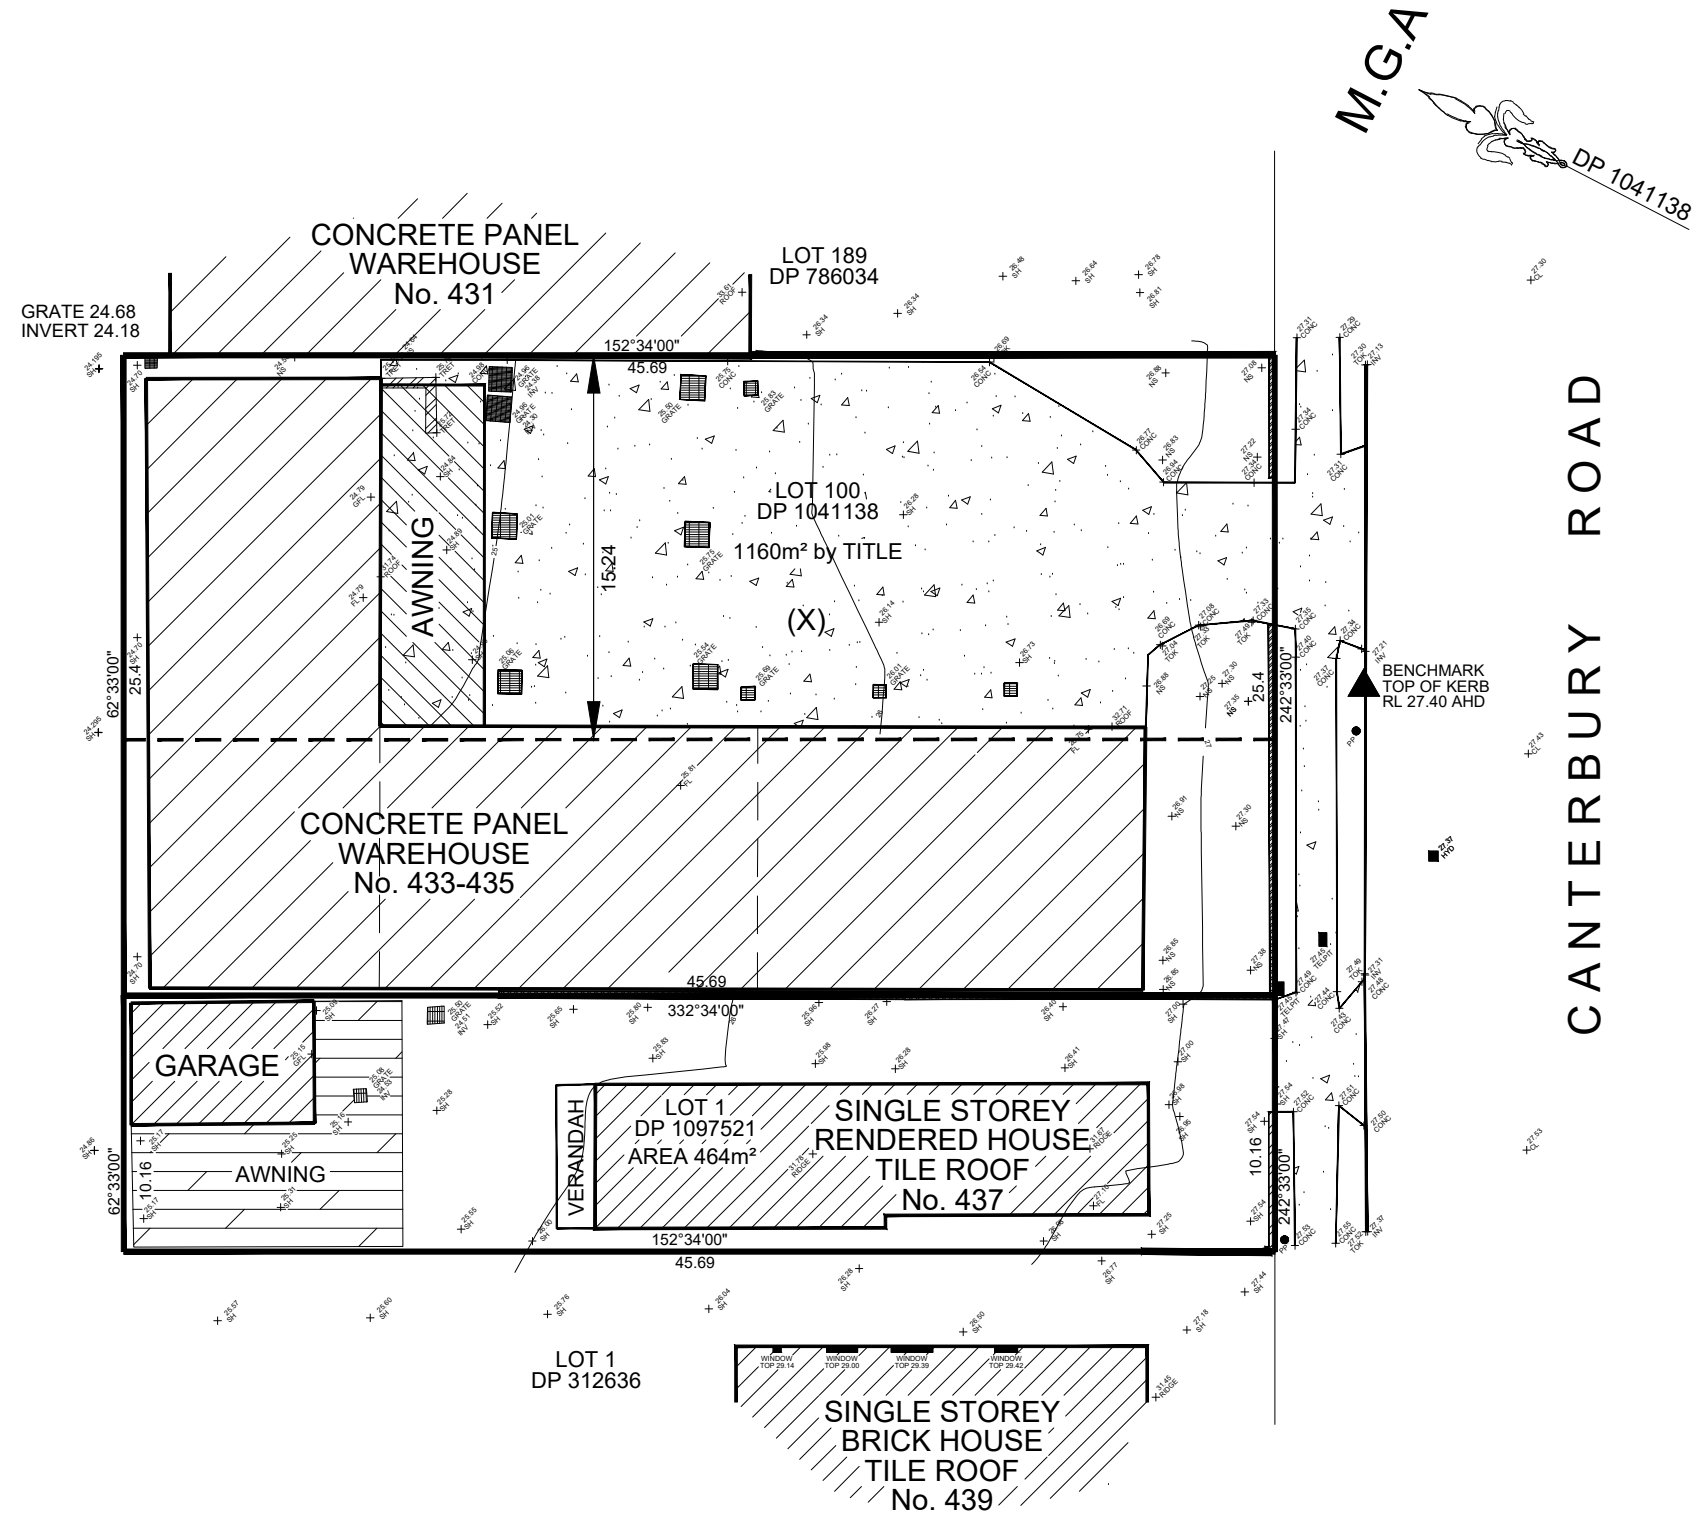

(X) - BENEFITED BY EASEMENT FOR DRAINAGE OF WATER - 7192618
THE WIDTH OF THE PART SHOWN BENEFITED SHOULD BE CONFIRMED
BY A SOLICITOR AND LAND TITLES OFFICE



- ALL SURVEYING SERVICES
- LAND SUBDIVISION
- ROAD / DRIVEWAY DESIGN
- DRAINAGE / OSD DESIGN
- DETAIL SURVEYS
- STRATA PLANS
- IDENTIFICATION SURVEYS
- CONSTRUCTION SETOUT
- PROJECT MANAGEMENT

Head Office: Liverpool
57 Pine Road, Casula NSW 2170
Ph: 9822-2477 Fax 9822-2577
Email: sydsrs@bigpond.com
Mobile 0418268930, 0431919480
Sutherland Office
85 Captain Cook Drive, Kurnell NSW 2231
Southcoast Office
92 Jasmine Drive, Bomaderry NSW 2541
Northbridge Office
152 Sailors Bay Rd, Northbridge, NSW 1560

LOCAL COUNCIL AREA: CANTERBURY
DETAIL SURVEY OVER LOT 100
IN DP 1041138
BEING No. 433 - 435 CANTERBURY ROAD, CAMPSIE
DRAWN: FC DATE: 19-02-2022 CADREF: 2293CANTERBURY-01-01A
SCALE 1:150 APPROVED: FC DATUM: A.H.D.

PLAN		AMENDMENT	REFERENCE	
G	19-02-2022	SURVEY UPDATED	LC	
F	27-08-2018	PIPE LOCATED AND ADDED	LC	
E	10-08-2018	REAR LEVELS ADJOINING ADDED	FC	
D	03-08-2018	STORMWATER PITS ADDED	FC	
C	09-03-2018	ADDITIONAL SURVEY	FC	
B	12-02-2015	CHANGES TO EASEMENT (X)	FC	
A	16-01-2015	INITIAL ISSUE	RGW	
AMEND.	DATE	DESCRIPTION	BY	

PLAN REFERENCE:
**2293
CANTERBURY**
SHEET 1 OF 3

Notes:
* This plan has been prepared from a combination of field survey and existing records, for the purpose of updating the drawing records of the land and should not be used for any other purpose.
* The title boundaries shown hereon have been determined by plan dimensions only and have not been verified by field measurement.
* Services shown hereon have been located by field survey only where visible.
* Prior to any demolition, excavation or construction on the site, the relevant authority should be contacted for possible location of further underground services and detailed location of all services.
* Contours have been interpolated from spot heights taken and are an approximation only.
* This note is an integral part of this plan.

ORIGIN OF LEVELS IS A.H.D. USING COORDINATES STATE SURVEY MARK