


PROPOSED SUBDIVISION

EXISTING LOTS

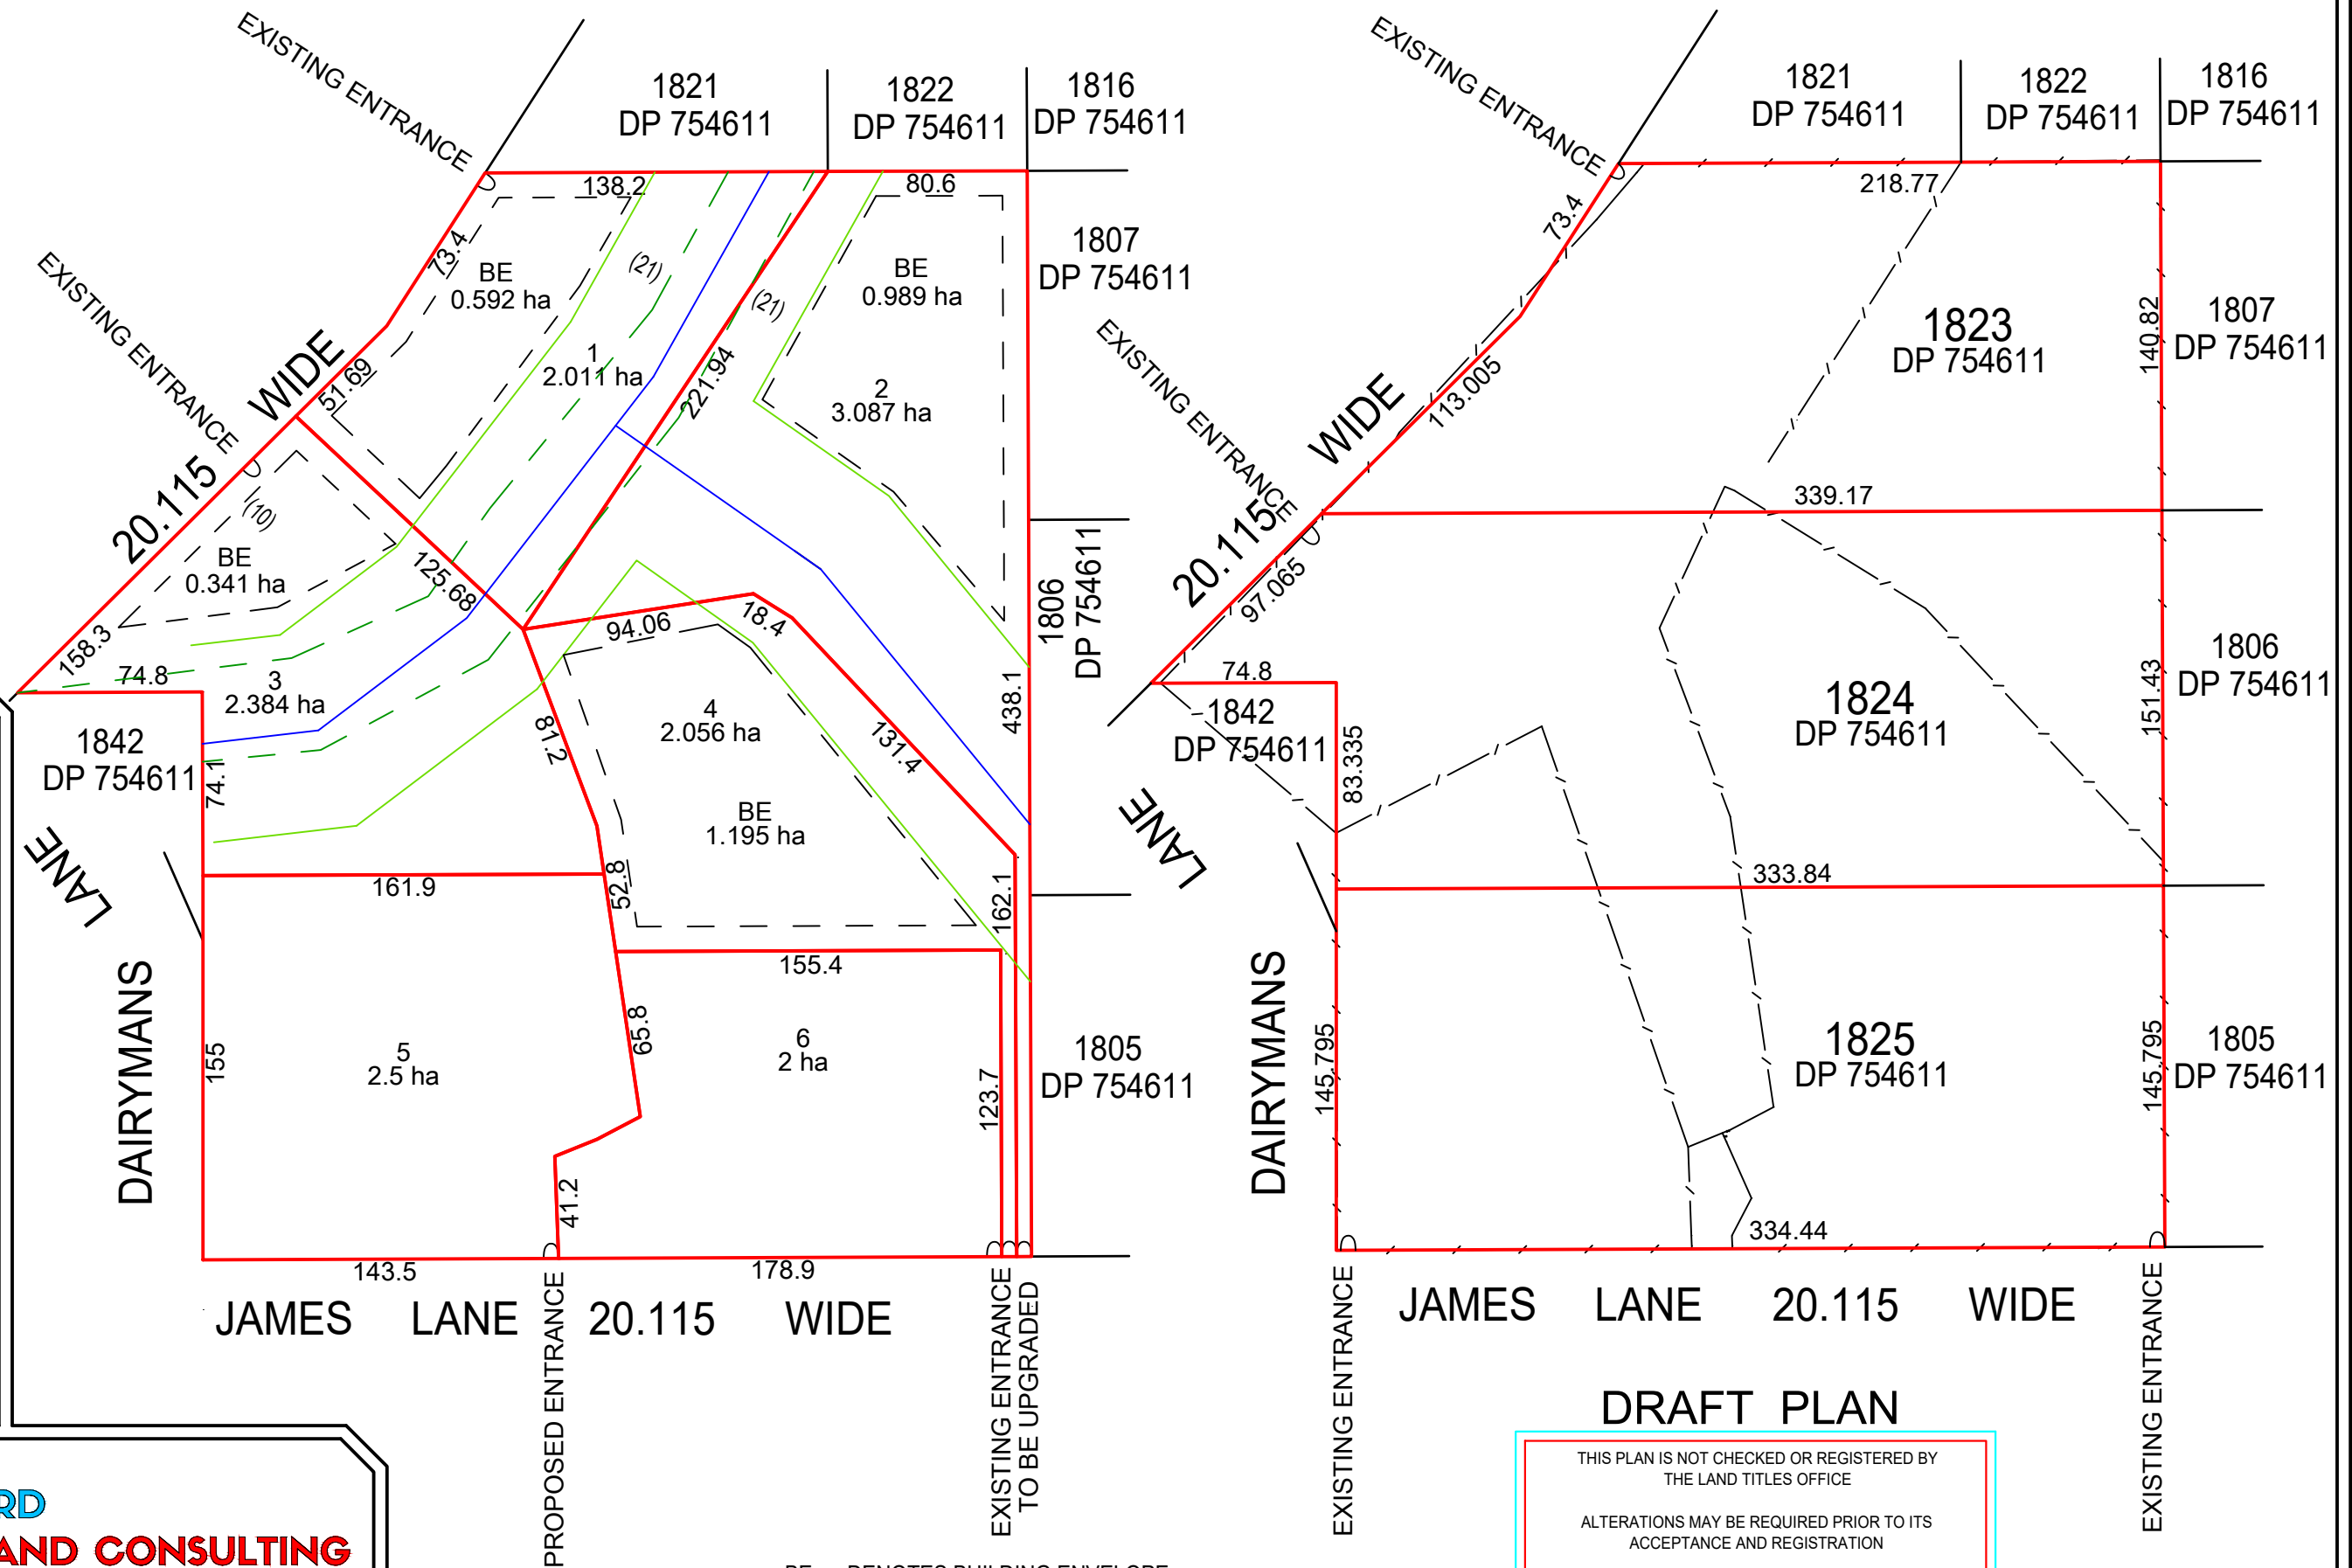

PLAN SHOWING
PROPOSED SUBDIVISION
OVER
LOTS 1823, 1824 & 1825
DP754611

123 DAIRYMANS LANE
YOUNG NSW

REFERENCE: 40422

LGA: HILLTOPS


DATE: 20/11/2024

PLAN EDITION: A

PLAN NUMBER:
40422-A-2024-11-20-YH

SCALE: 1:3000

SHEET: 1 OF 1

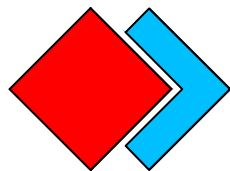

SRD
LAND CONSULTING

GOULBURN: 4823 5100 | YOUNG: 6382 1501

THE LAND CONSULTANT SPECIALISTS

WWW.SRDLAND.COM.AU

BE DENOTES BUILDING ENVELOPE
 — TREE LINE OF WATER COURSE
 - / - WIRE FENCE
 — WATER COURSE
 — AFFLUENT RESTRICTION - 40m OFFSET FROM CREEK

THIS PLAN IS NOT CHECKED OR REGISTERED BY
THE LAND TITLES OFFICE

ALTERATIONS MAY BE REQUIRED PRIOR TO ITS
ACCEPTANCE AND REGISTRATION

ALL DIMENSIONS AND AREAS STATED ON THIS PLAN
ARE PRELIMINARY ONLY AND ARE SUBJECT TO
CONFIRMATION AND FURTHER SURVEY

THE POSITION AND NATURE OF EASEMENTS
TO BE CREATED ARE SUBJECT TO FURTHER
SURVEY. ADDITIONAL EASEMENTS MAY BE REQUIRED