


SURVEYOR Name: GEOFFREY ALLAN GOLLEDGE RENNIE GOLLEDGE PTY LTD PO BOX 132 MAITLAND NSW 2320 Date: XX/XX/XXXX Reference: 514.04	PLAN HEADING PLAN OF SUBDIVISION OF LOT 4 DP 1302194	LGA: GLOUCESTER Locality: BERRICO Reduction Ratio : 1:9000 Lengths are in metres	Registered	
--	--	--	------------	--

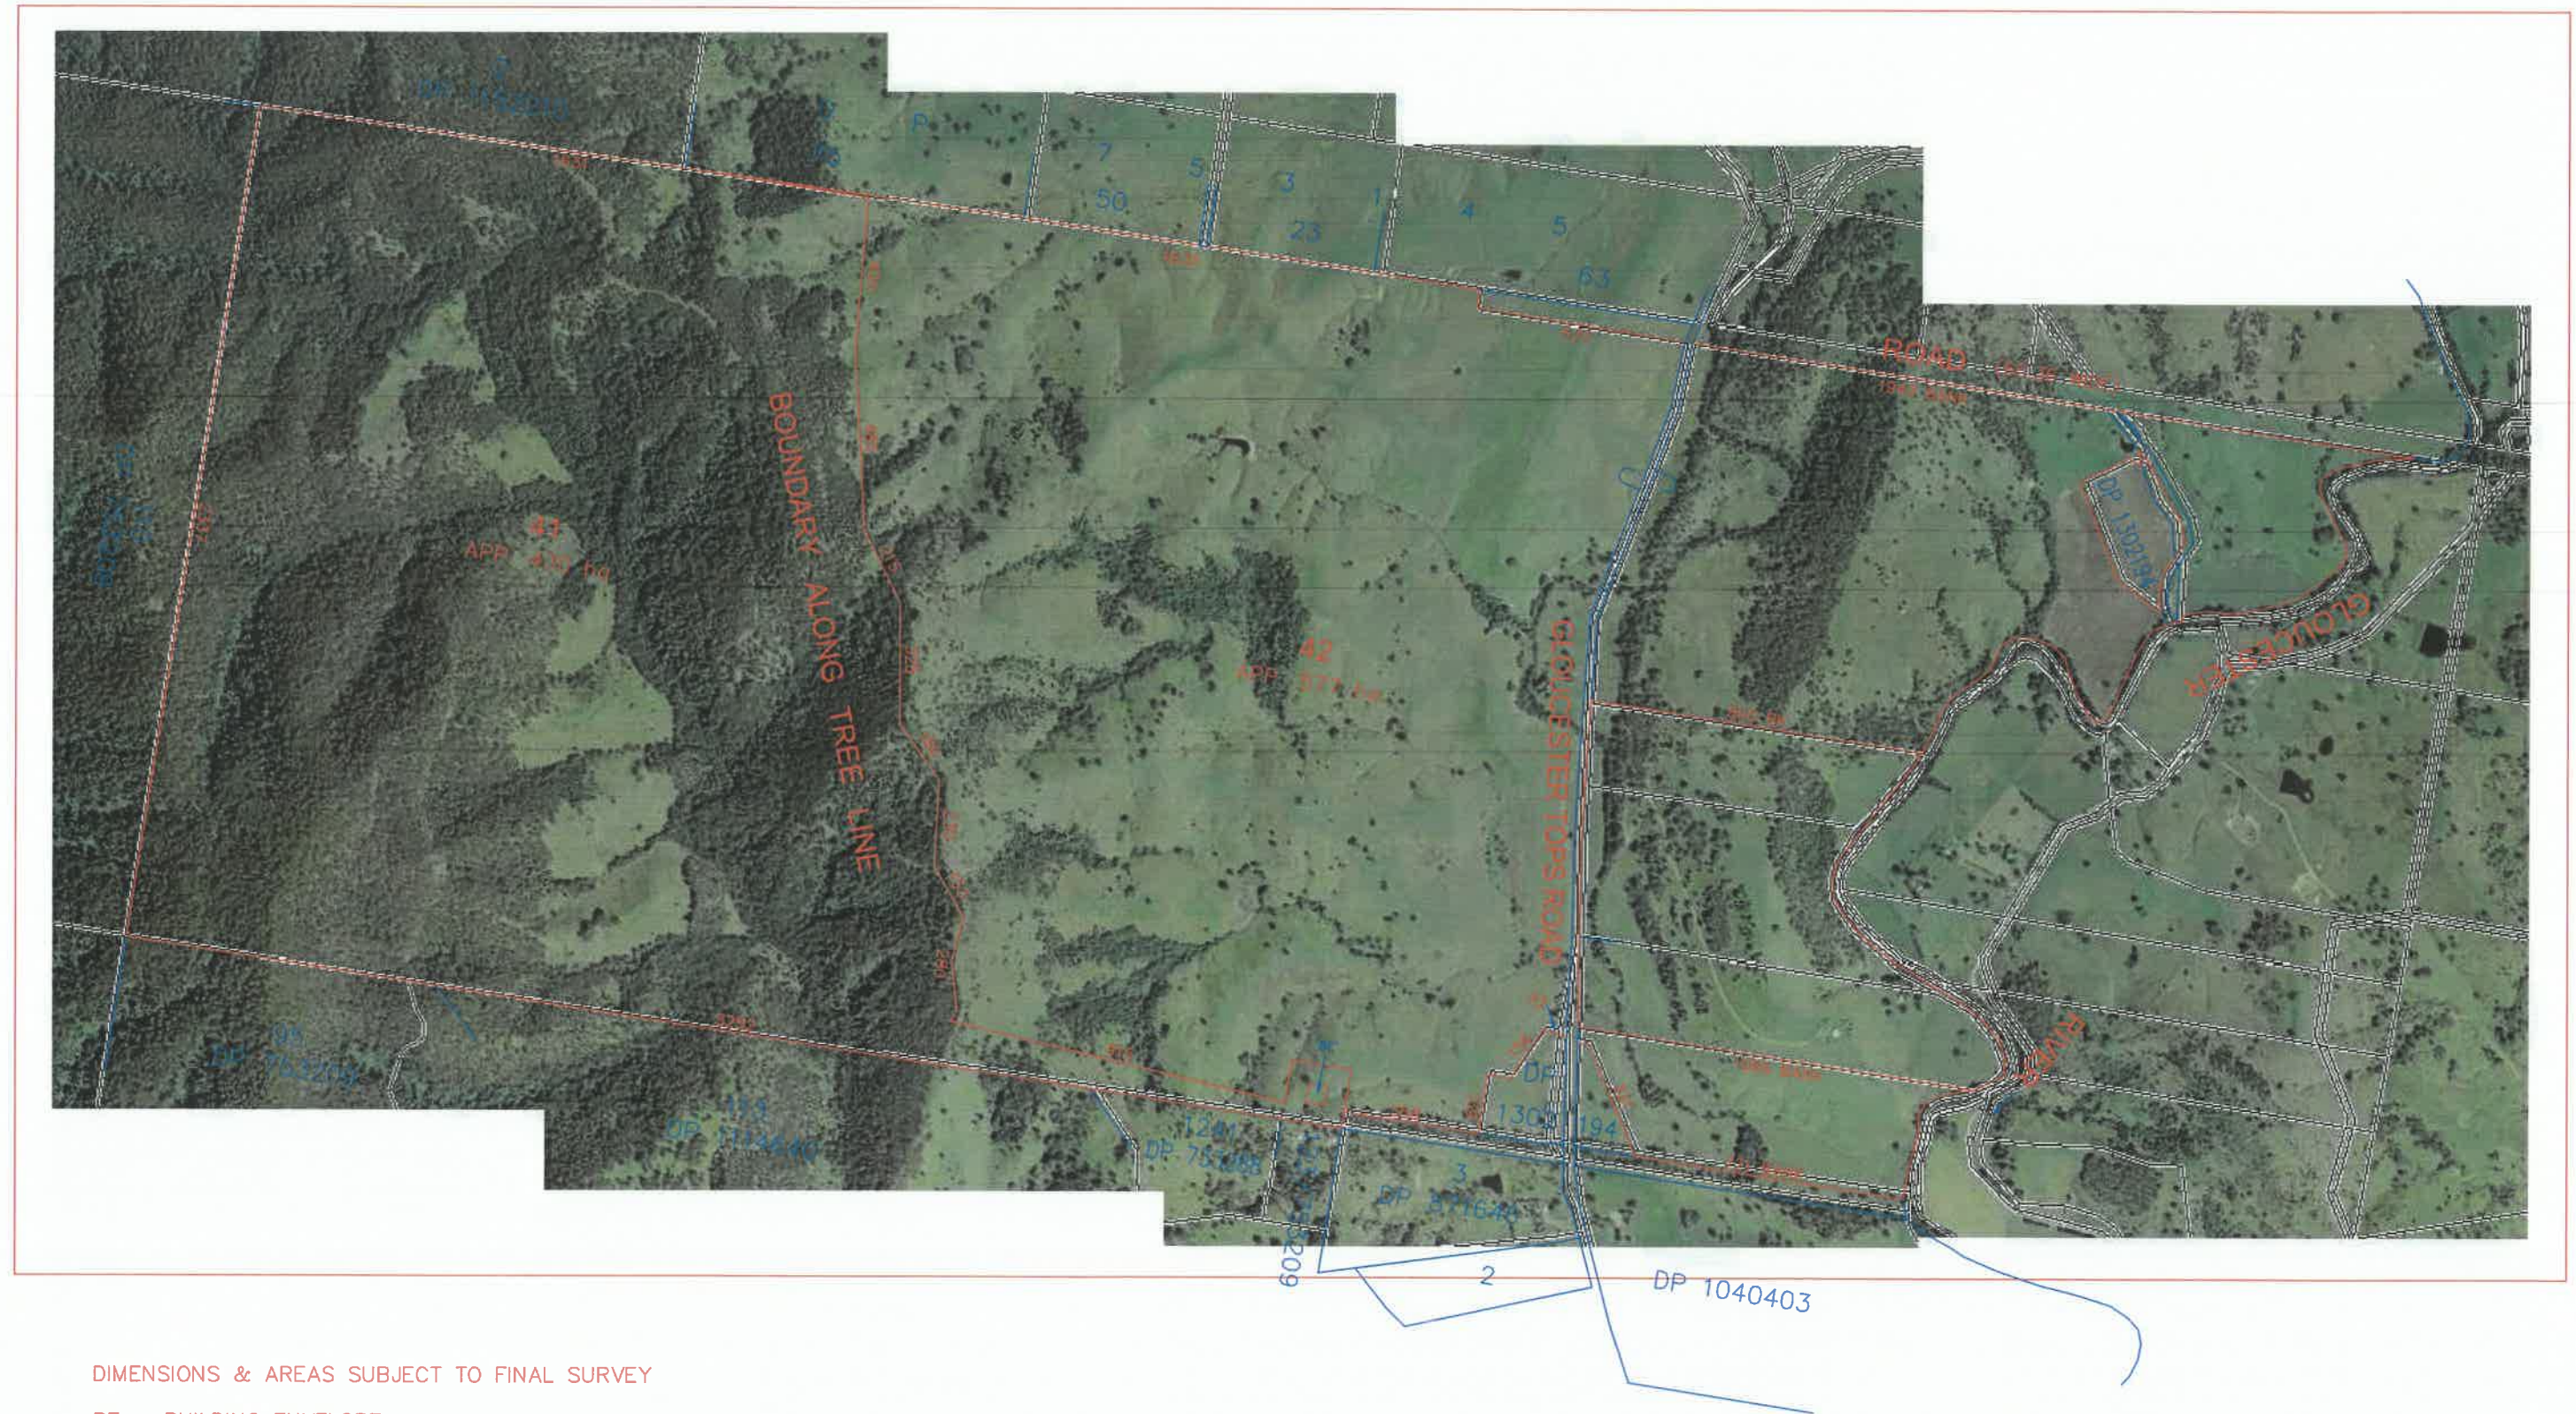

BE – BUILDING ENVELOPE

<p>SURVEYOR Name: GEOFFREY ALLAN GOLLEDGE RENNIE GOLLEDGE PTY LTD PO BOX 132 MAITLAND NSW 2320 Date: XX/XX/XXXX Reference: 514.04</p>	<p>PLAN HEADING PLAN OF SUBDIVISION OF LOT 4 DP 1302194</p>	<p>LGA: GLOUCESTER Locality: BERRICO Reduction Ratio : 1:9000 Lengths are in metres</p>	<p>Registered</p>
--	--	---	--------------------------