
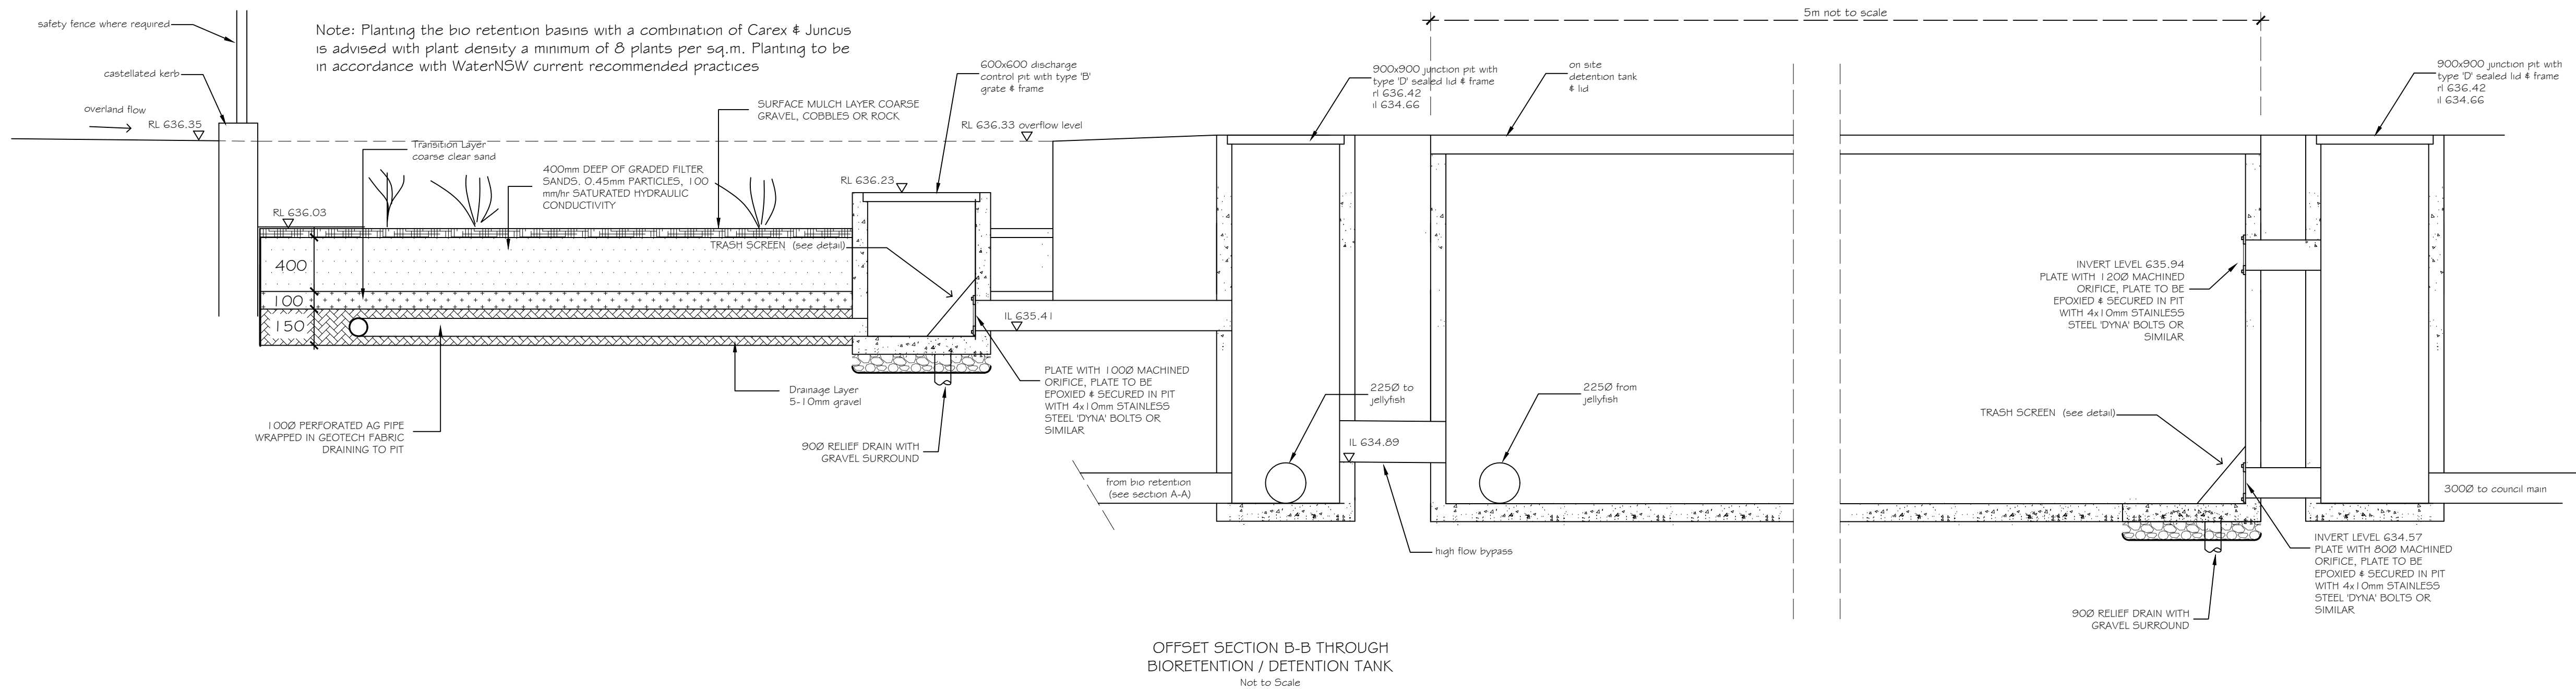
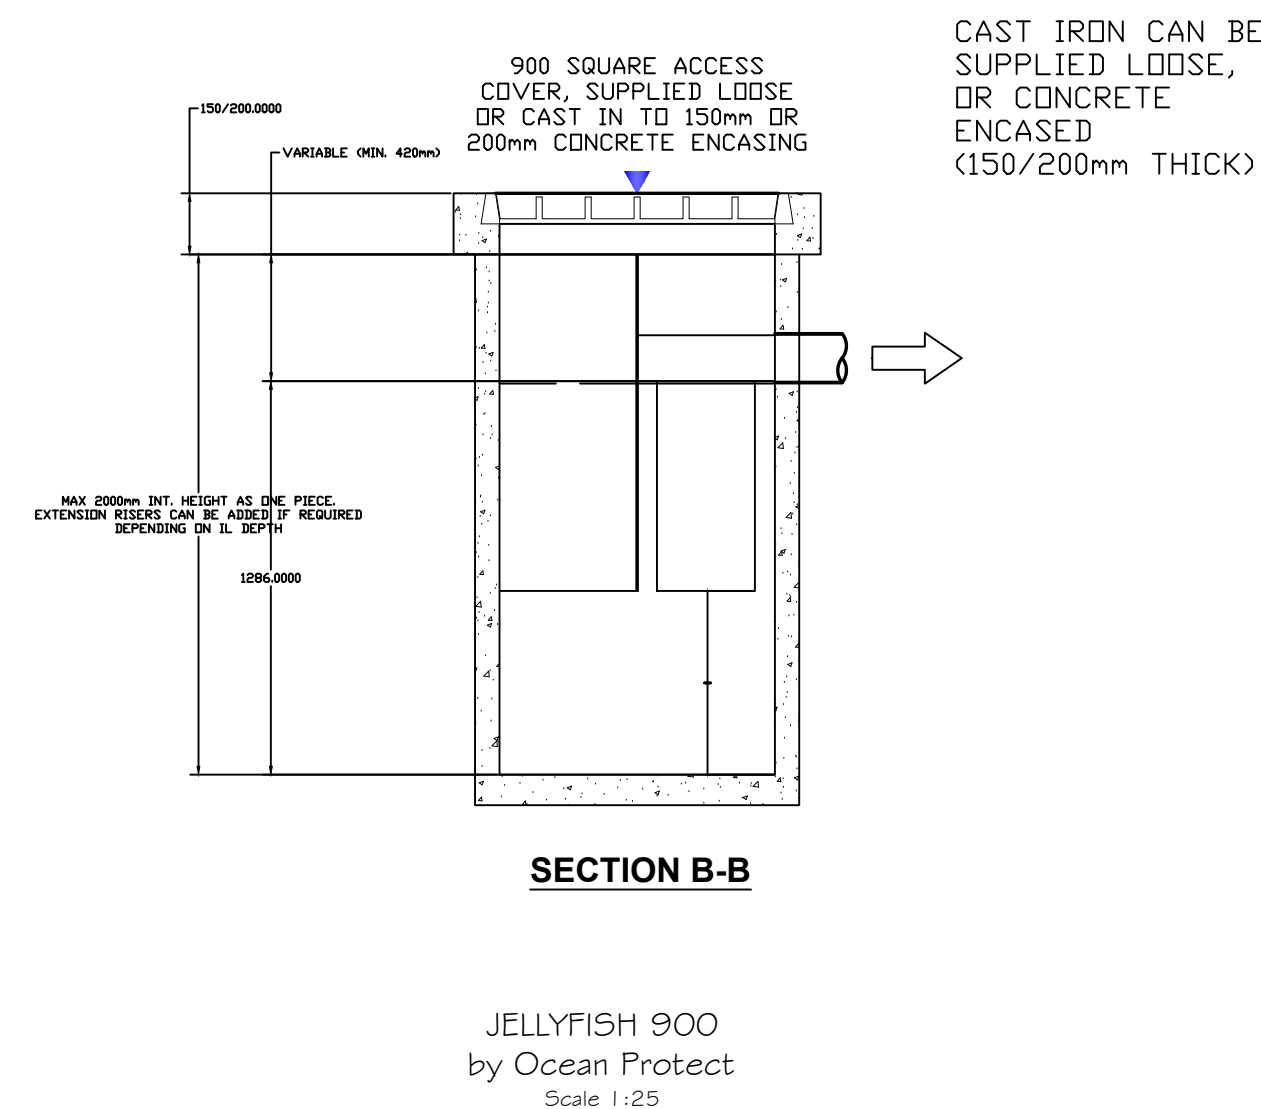
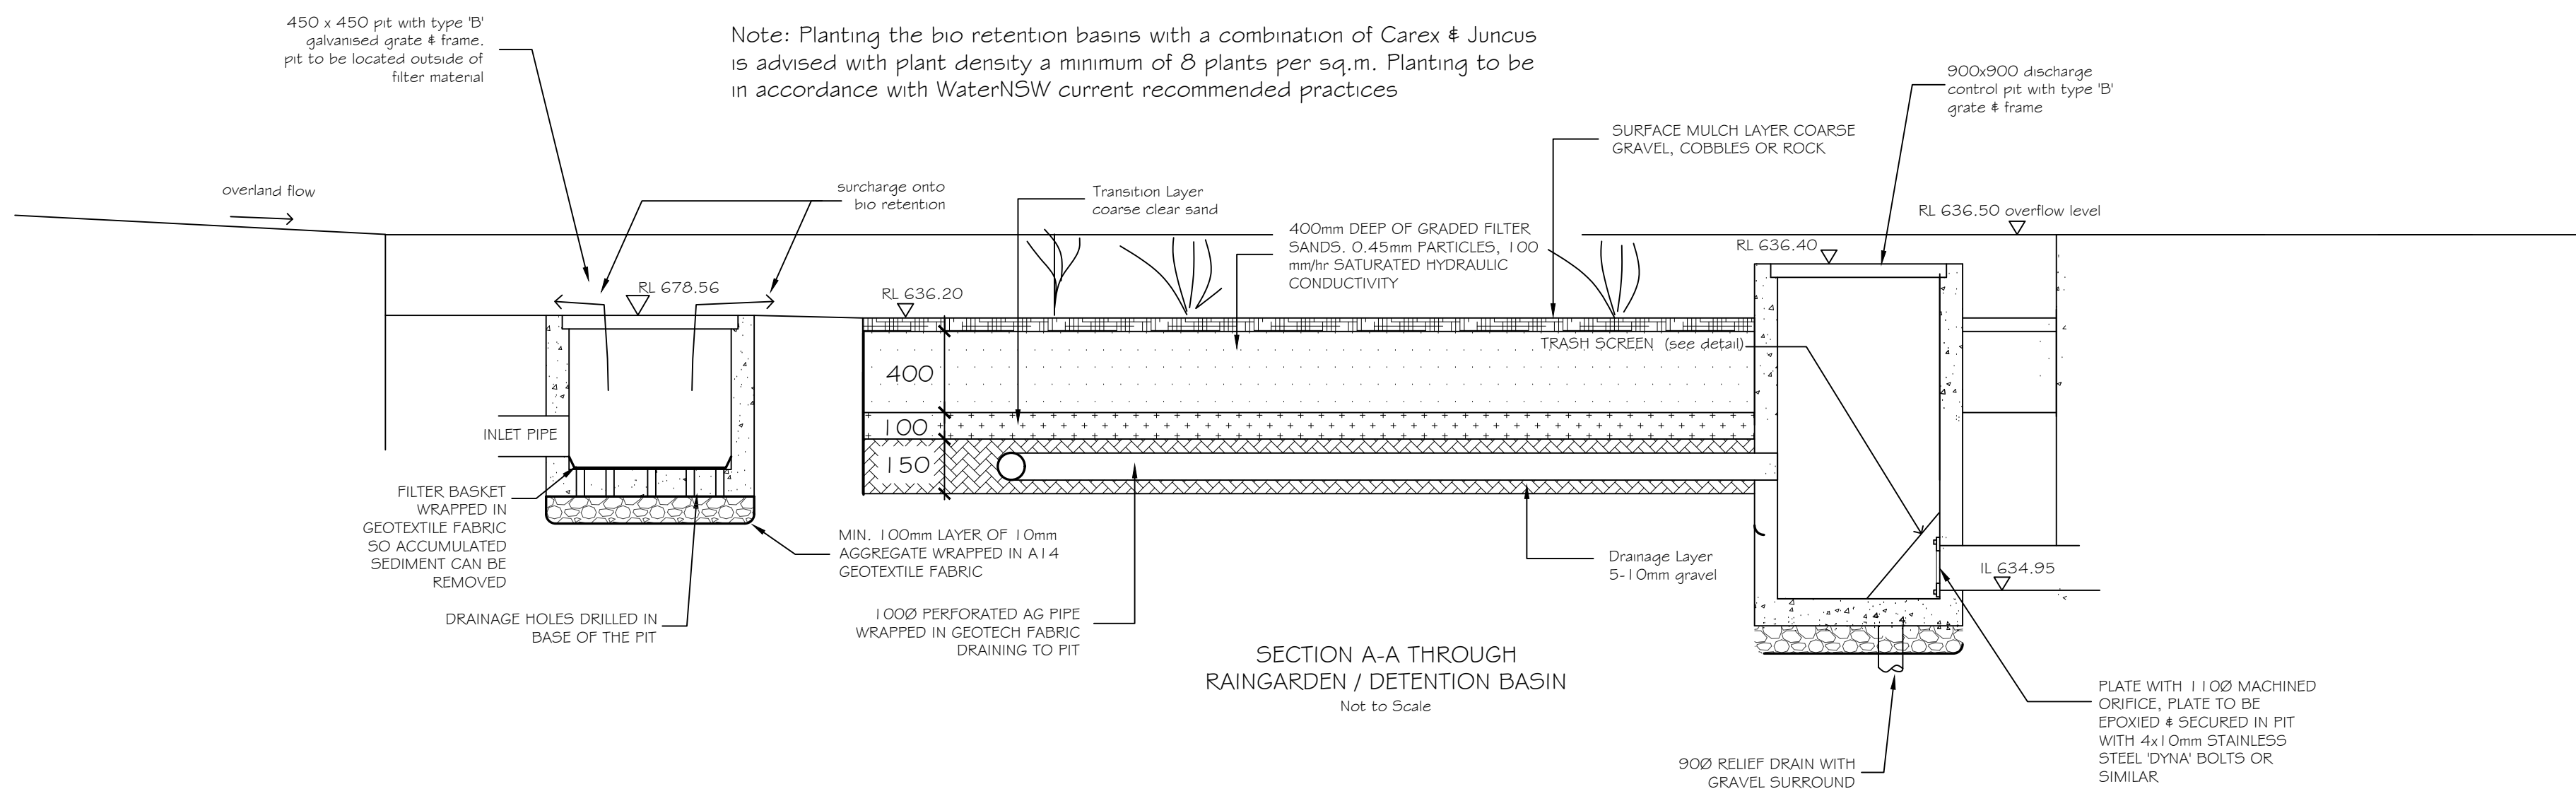
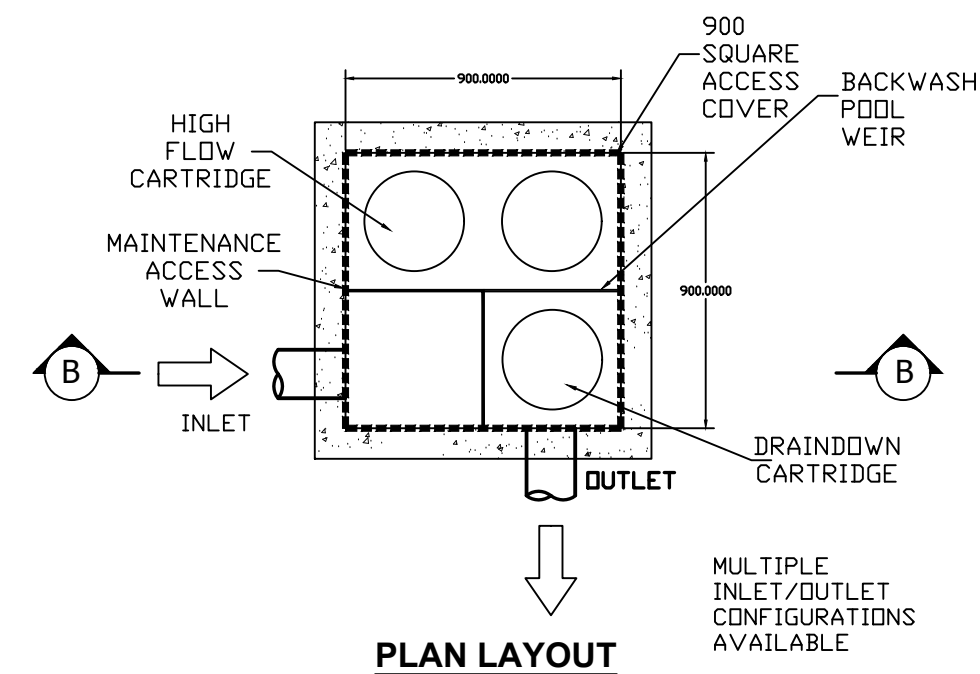


GENERAL NOTE
ALL PLUMBING & DRAINAGE SHALL BE UNDERTAKEN IN STRICT ACCORDANCE WITH
a) AS 3500 NATIONAL PLUMBING & DRAINAGE CODE
b) NATIONAL CONSTRUCTION CODE
c) LOCAL GOVERNMENT AUTHORITY
d) RELEVANT AUSTRALIAN STANDARDS
e) NATURAL GAS INSTALLATION SHALL BE IN ACCORDANCE WITH AS 5601-2013
f) IN ACCORDANCE WITH THE REQUIREMENTS OF WATER NSW

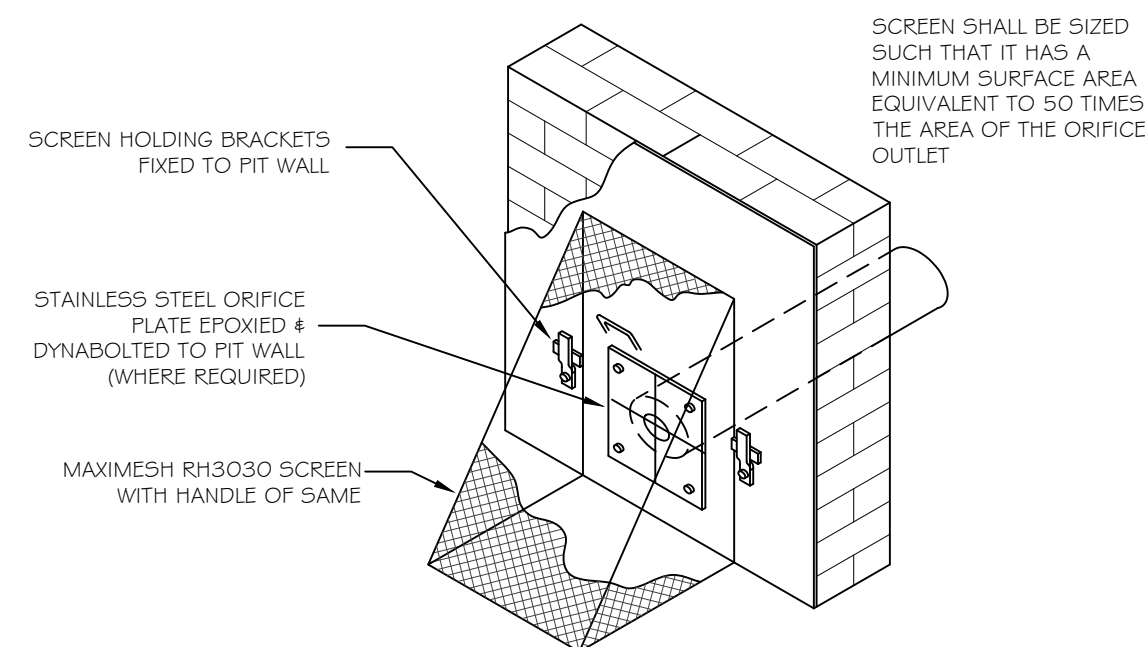

REFER TO ARCHITECTS DRAWINGS,
STRUCTURAL ENGINEERS DRAWINGS &
OTHER HYDRAULIC DRAWINGS FOR DETAILS

ALL DRAWINGS ARE DIAGRAMMATIC ONLY

	DQ 20#	drinking quality water	S	S	sewer	RH	fire hose reel	WM	water meter	VP	vent pipe	THIS DRAWING IS FOR GUIDANCE ONLY. ALL FINAL DETAILS MUST MEET SITE CONDITIONS RELEVANT AUTHORITIES & APPLICABLE AUSTRALIAN & LOCAL CODES. CONTRACTORS MUST VERIFY ALL LEVELS & DIMENSIONS ON THE JOB BEFORE COMMENCING ANY WORK OR MAKING SHOP DRAWINGS. FIGURED DIMENSIONS ARE TO BE USED. SCALED DIMENSIONS ARE TO BE VERIFIED. THIS DRAWING SHALL BE READ IN CONJUNCTION WITH THE HYDRAULIC SERVICES SPECIFICATION. THIS DRAWING IS COPYRIGHT TO ADAMS & ASSOCIATES – HYDRAULICS & MAY NOT BE USED OR REPRODUCED IN ANY WAY WITHOUT OUR PRIOR WRITTEN PERMISSION.		Infinite Projects Fenwick Pty Ltd Fenwick Crescent Goulburn		Site Hydraulics Stormwater Treatment & OSD Details		Adams & Associates – Hydraulics hydraulic services consultants		DRAWING NUMBER		02-36209		ISSUE		A	
	WV 15#	warm water			stormwater	HG	fire hydrant booster pump	CO	cold water	CO	clear out									SCALE	1 : 150 / as per detail @ A1						
	<	hot water	TW		trade waste	WD	dropper	HV	house cold water	G	gully									DATE	27-10-2024		PROJECT NUMBER				
	NG	natural gas	E			GA	gas meter	HV	gate valve	L	lead																
	FH 100#	fire hydrant	SUB		sub soil	FB	foot mounted bayonet	NV	non return valve	DR	dry floor waste																
	HR 25#	house rainwater	T		T	BK	bore well water unit	SH	shower	TH	thermostat																
	IHD	irrigation					booster height datum	TR	trough																		
		water meter	R	R	roof water harvested	PSP	pump inspection pit or treatment system	OWT	overhead water tank																		
ISSE	AMENDMENT DETAILS								DATE																		