


GENERAL NOTE
ALL PLUMBING & DRAINAGE SHALL BE UNDERTAKEN IN STRICT ACCORDANCE WITH
a) AS 3500 NATIONAL PLUMBING & DRAINAGE CODE
b) NATIONAL CONSTRUCTION CODE
c) LOCAL GOVERNMENT AUTHORITY
d) RELEVANT AUSTRALIAN STANDARDS
e) NATURAL GAS INSTALLATION SHALL BE IN ACCORDANCE WITH AS 5601-2013
f) IN ACCORDANCE WITH THE REQUIREMENTS OF WATER NSW

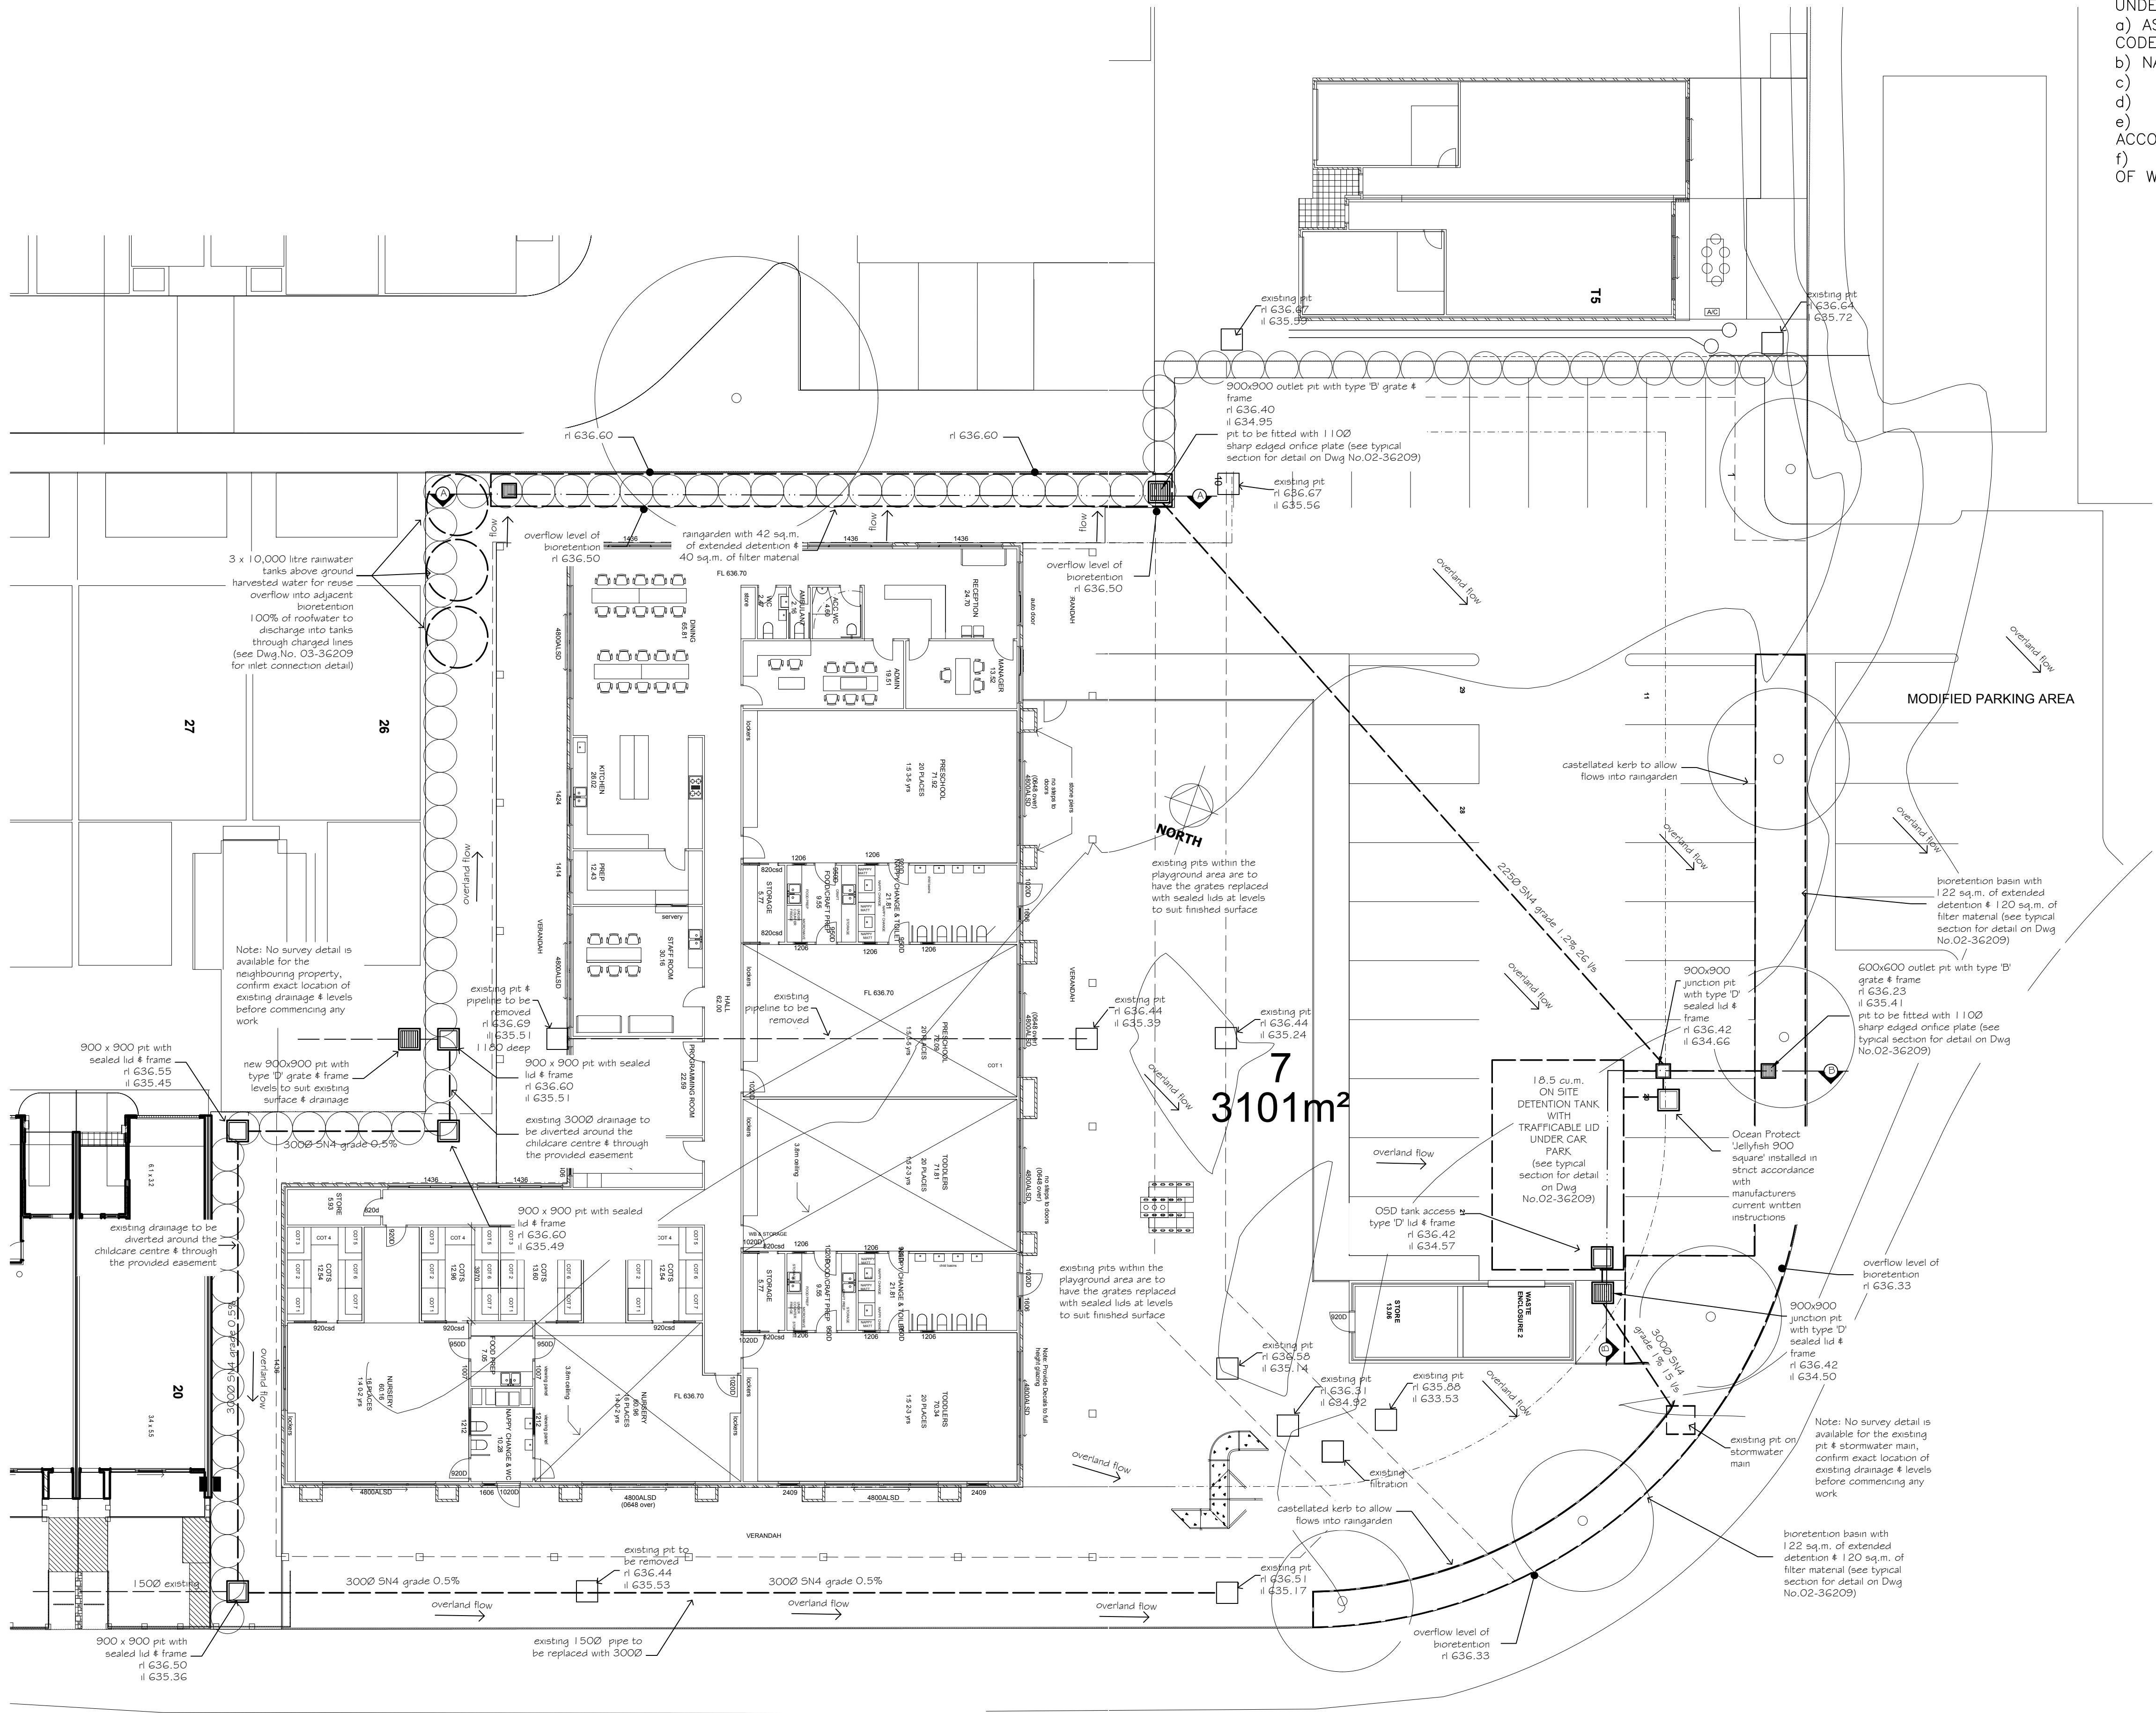

Note:
The site storage requirement is calculated to be 41 cu.m. 3 x 10,000 litre rainwater tank will be installed.
The total allowance will be 15 cu.m of detention for the tanks. The rain garden provides a further 40 cu.m of detention & 18.5 cu.m. within the on site detention tank.
Permissible site discharge equal to the pre development run off for ARI 1 in 100 worst case storm is calculated to be 65 l/s
Total discharge post development from the site 1 in 100 yr ARI worst case storm is 26 l/s
The 'Drains' programme by Watercom has been used to model this system, flow rates shown are for worst case 1 in 5 yr storm

REFER TO ARCHITECTS DRAWINGS, STRUCTURAL ENGINEERS DRAWINGS & OTHER HYDRAULIC DRAWINGS FOR DETAILS

ALL DRAWINGS ARE DIAGRAMMATIC ONLY

<div><div></div><div></div><div></div><div></div><div></div><div></div><div></div><div></div><div></div><div></div><div></div><div></div><div></div><div></div><div></div><div></div><div></div><div></div><div></div><div></div><div></div><div></div><div></div><div></div><div></div><div></div><div></div><div></div><div></div><div></div><div></div><div></div><div></div><div></div><div></div><div></div><div></div><div></div><div></div><div></div><div></div><div></div><div></div><div></div><div></div><div></div><div></div><div></div><div></div><div></div><div></div><div></div><div></div><div></div><div></div><div></div><div></div><div></div><div></div><div></div><div></div><div></div><div></div><div></div><div></div><div></div><div></div><div></div><div></div><div></div><div></div><div></div><div></div><div></div><div></div><div></div><div></div><div></div><div></div><div></div><div></div><div></div><div></div><d