


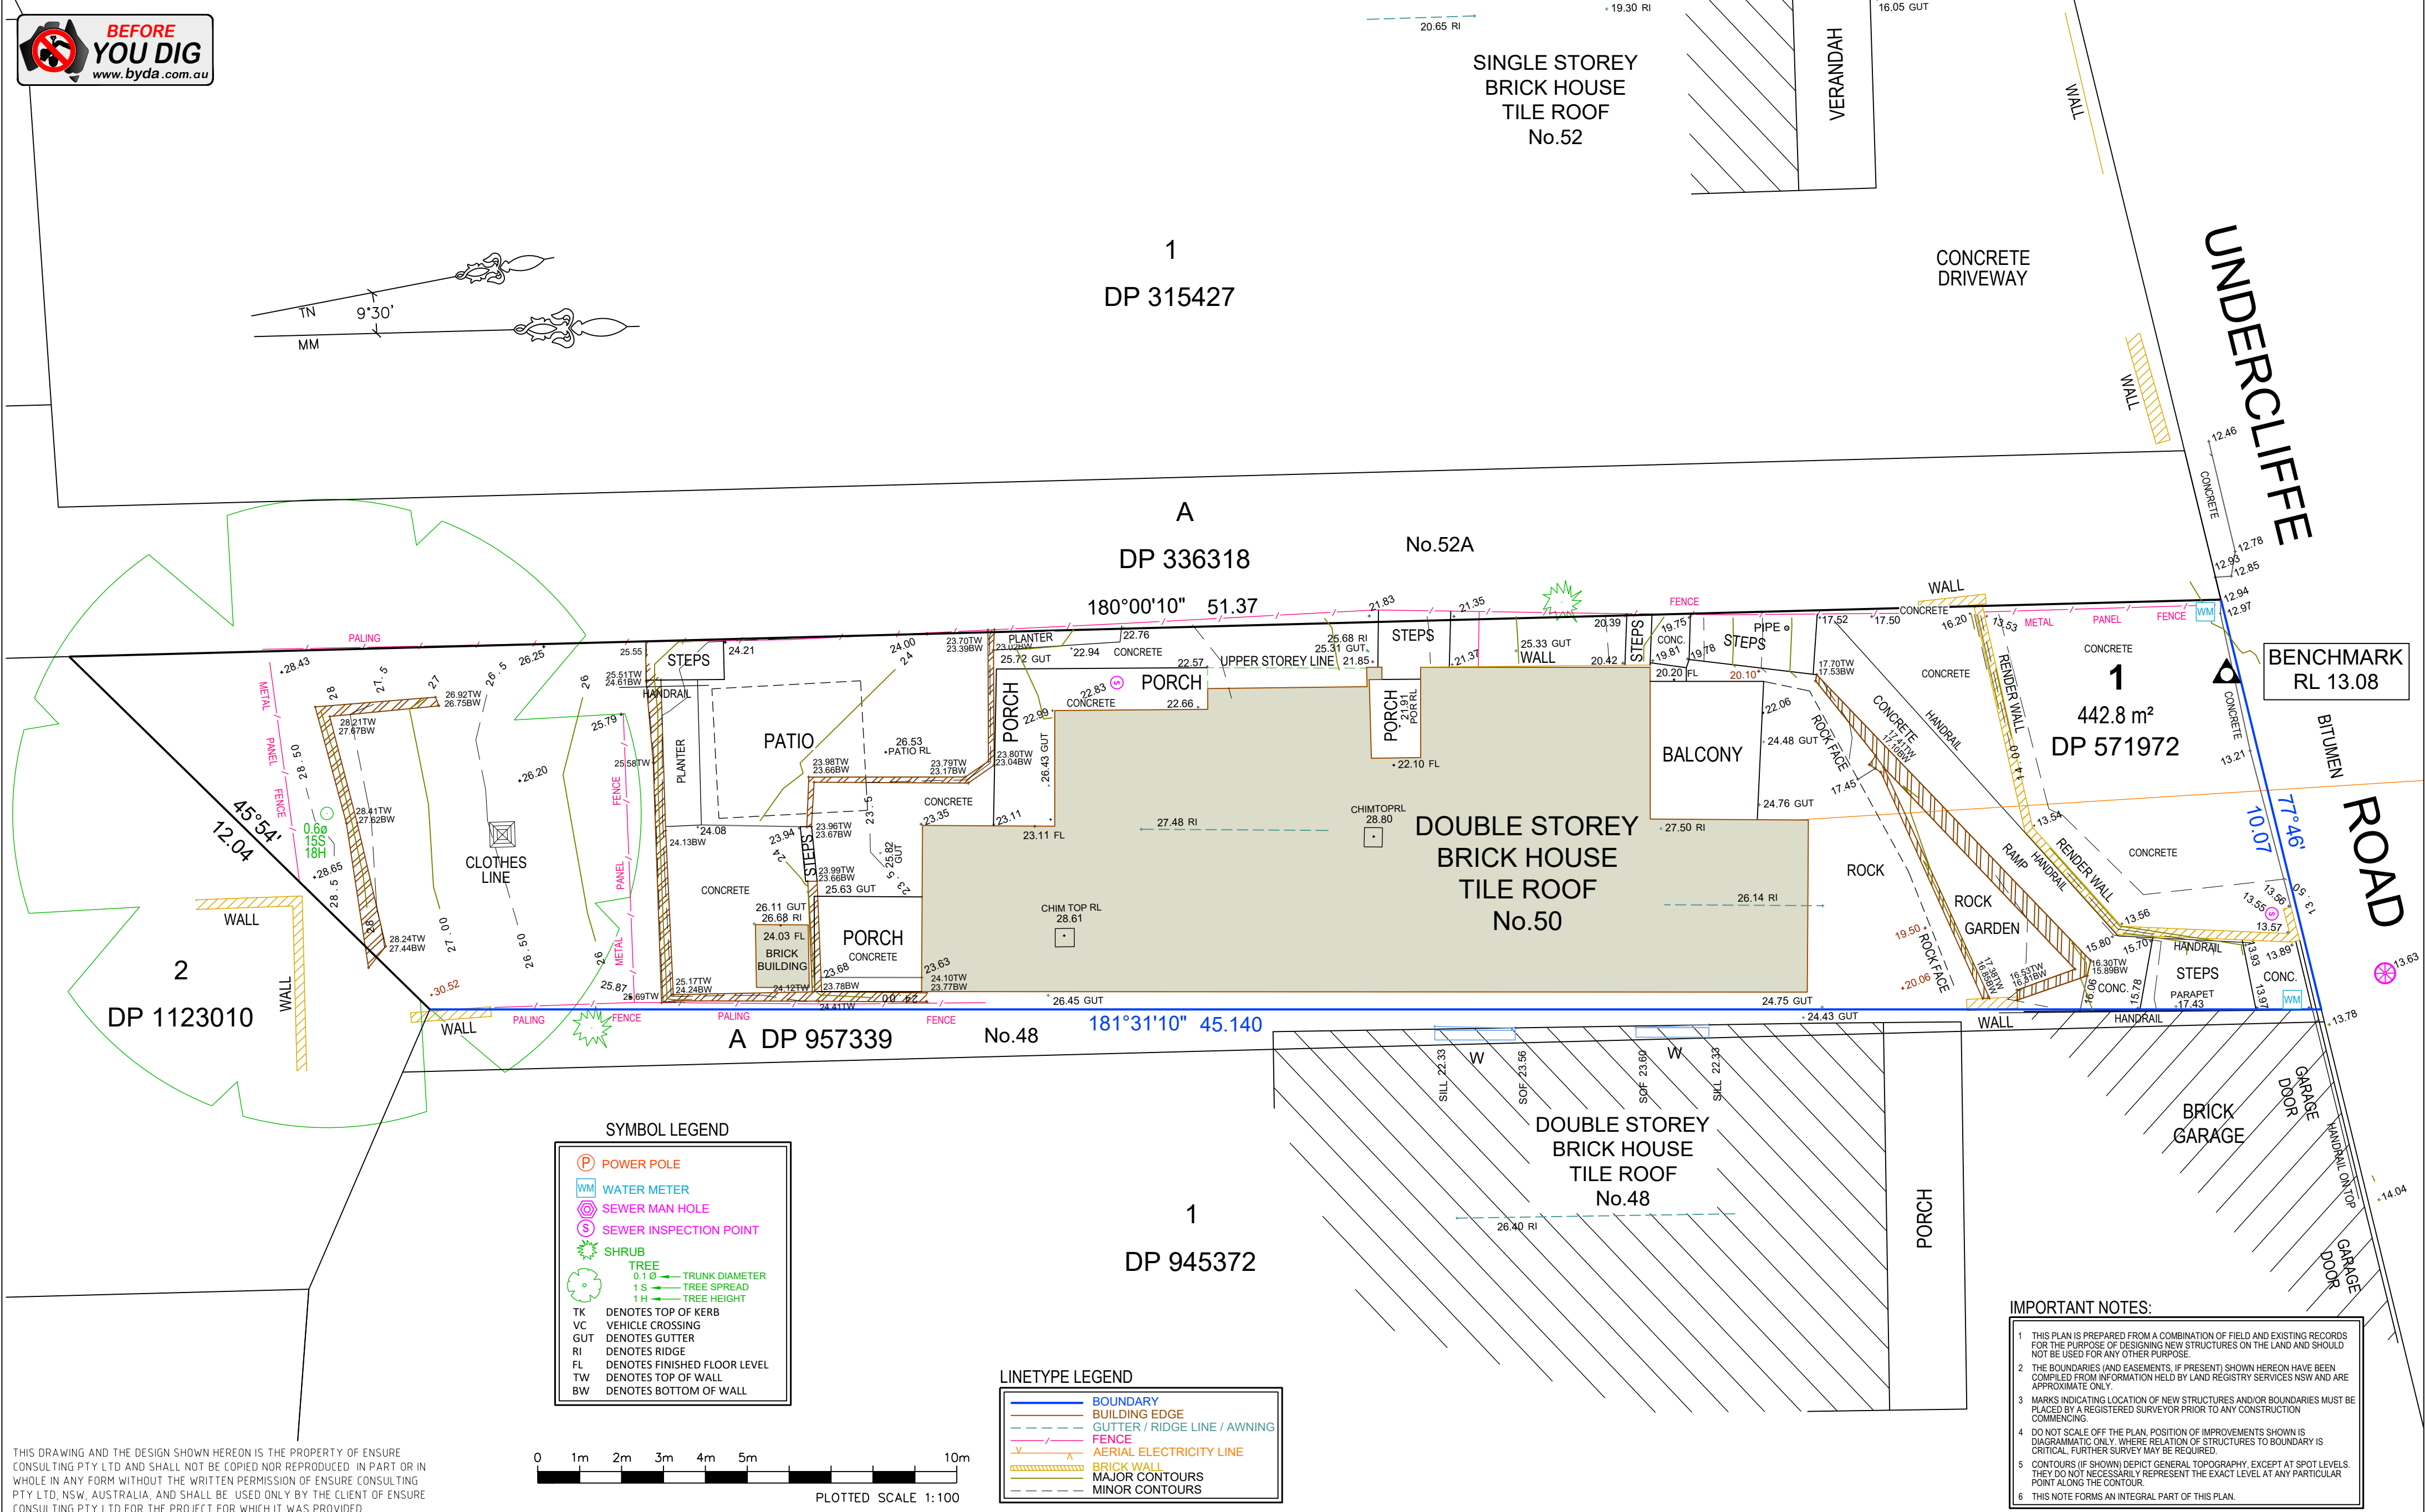

					DRAWN:	D.P.		
					CHECKED:	J.E.		
					DATUM:	A.H.D.		
					ORIGIN OF LEVELS:	CORSNET GNSS		
					CONTOUR INTERVAL:	0.25m		
					SCALE:	1:100		
B	1/04/2025	CHECKED DETAIL NO CHANGES	DP	JE				
A	29/12/2023	ORIGINAL ISSUE	D.P.	J.E.				
REV	DATE	REVISIONS	Drn	Chk				

Ensure Consulting Pty Ltd ensure	Ensure Consulting Pty Ltd ABN: 20 624 253 032 Unit 8, 10-12 Sylvester Avenue, Unanderra NSW 2526 Australia Po Box 283, Unanderra NSW 2526 Tel: 02 4210 4143 Email: office@ensureco.com.au	PLAN SHOWING LEVELS, DETAILS AND CONTOURS OVER LOT 1 IN DP 571972 50 Undercliffe Road Earlwood	REGISTERED SURVEYOR Ziemowit Tomasz Wierchowski No 8651 DATE: 01/04/2025 SHEET 1 OF 1 Rev DRAWING No: 240590-DE-01	B
--	--	--	--	----------