


ALUMINIUM CASTING LINE FLOWCHART

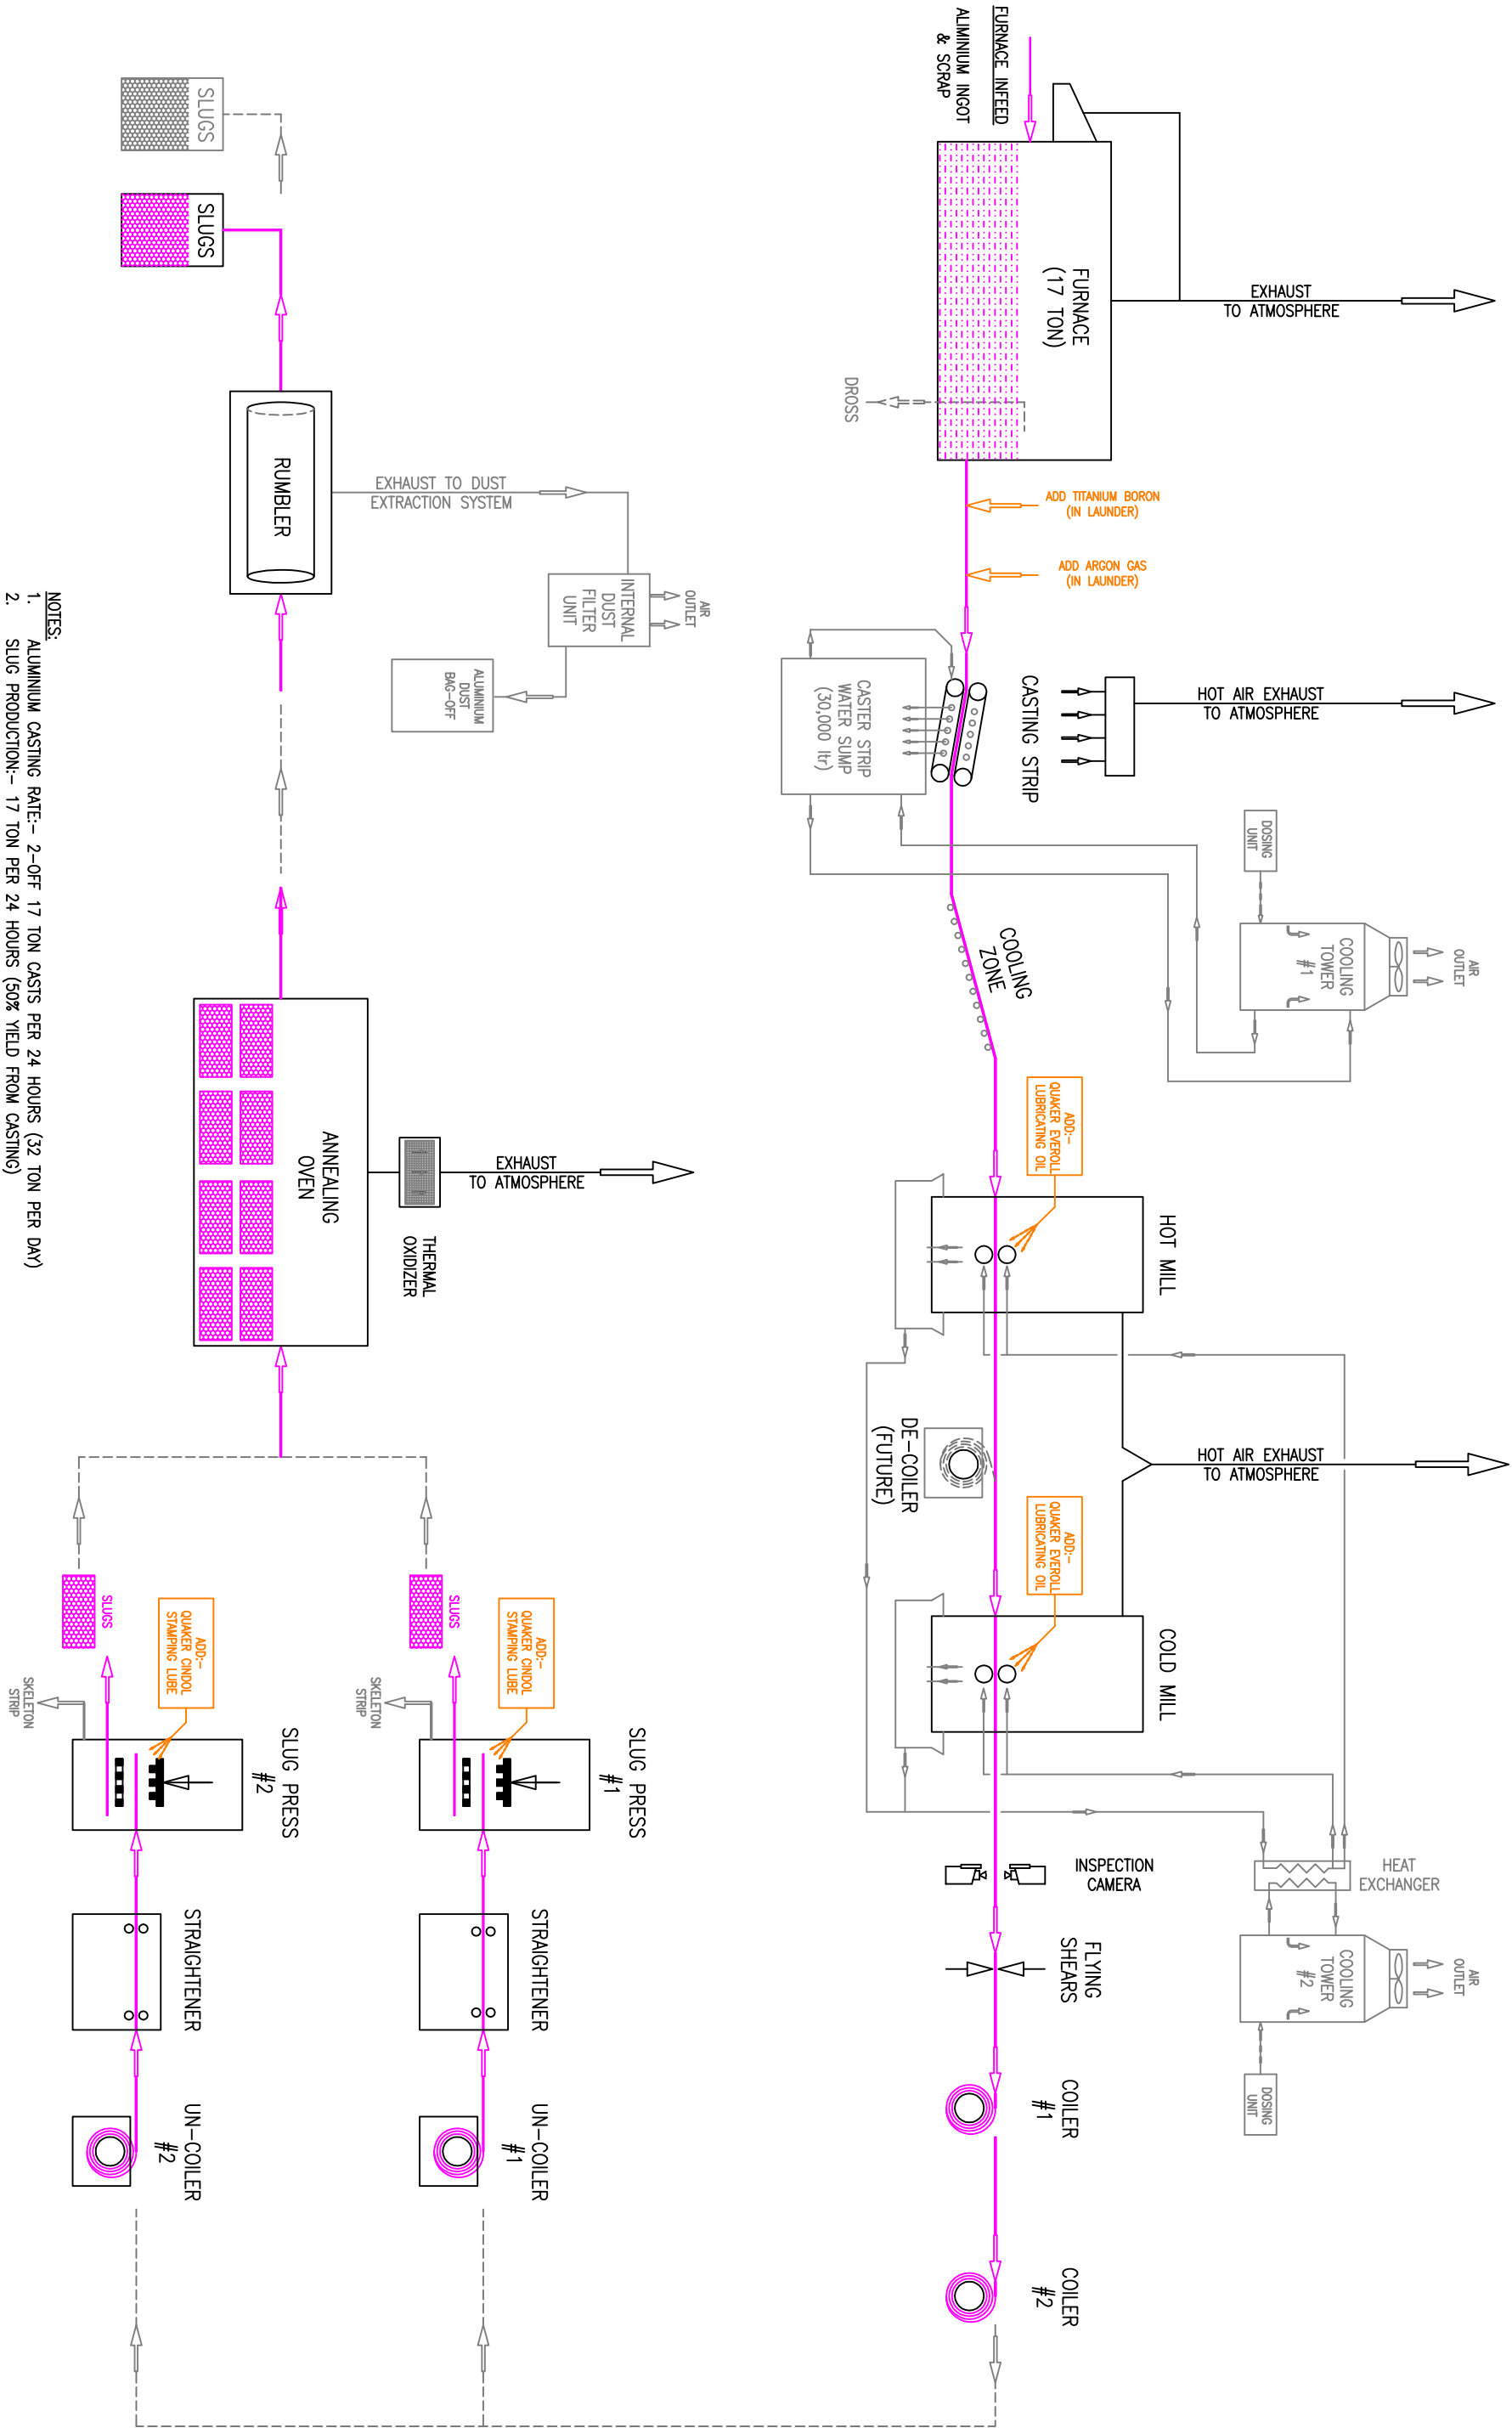

- NOTES:
1. ALUMINIUM CASTING RATE:-- 2-OFF 17 TON CASTS PER 24 HOURS (32 TON PER DAY)
 2. SLUG PRODUCTION:-- 17 TON PER 24 HOURS (50% YIELD FROM CASTING)
 3. SLUG ANNEALING:-- 17 TON PER 24 HOURS.

BY-TECH ENGINEERING										DIN BY : ST		TITLE: JAMESTRONG - TAREE	
CONFIDENTIAL										DATE : 7-JUL-22		HAZELT ALUMINIUM CASING LINE	
DATE :										DIN BY :		PROCESS FLOWCHART	
SCALE : KITS										CLIENT DRAWING NUMBER			
PROF. DTM NAME: _____										DRAWING NUMBER		DRAWING NUMBER	
REV. NO. _____ DATE: _____										REV. _____		REV. _____	
