

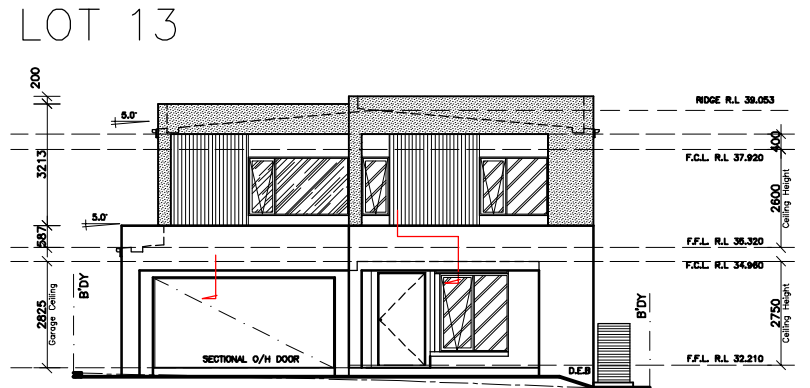


LOT 14
D.P: 25075
L.G.A: CANTERBURY BANKSTOWN


**SITING HAS BEEN COMPLETED
IN ACCORDANCE WITH
BANKSTOWN DCP 2015**

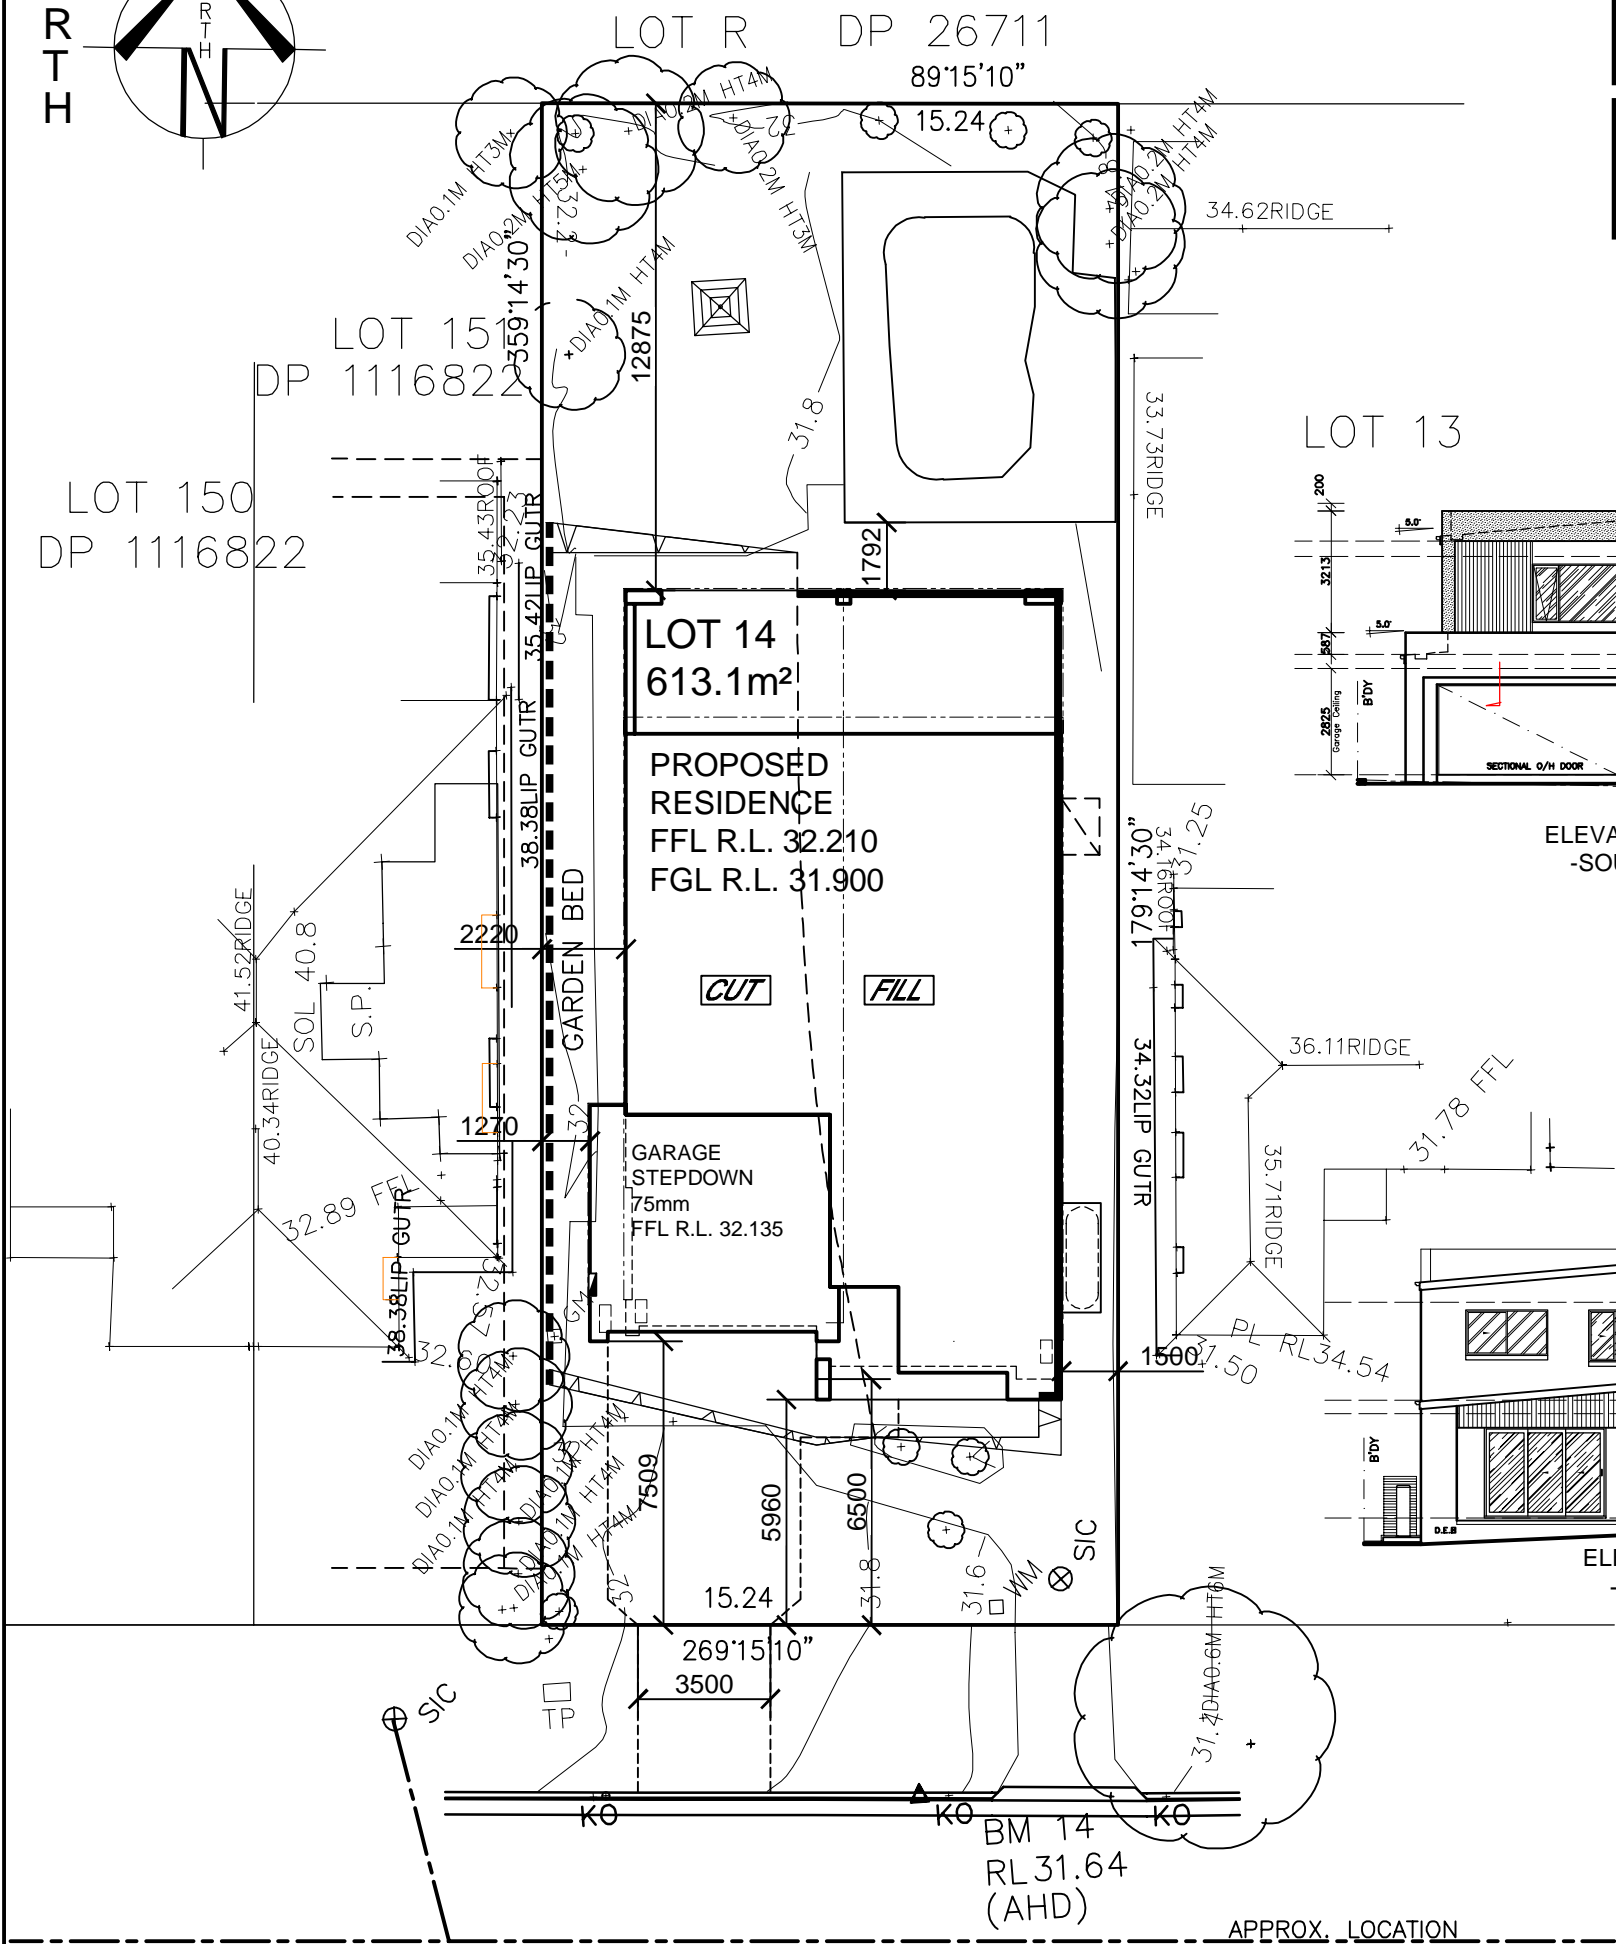


ELEVATION 1
-SOUTH-

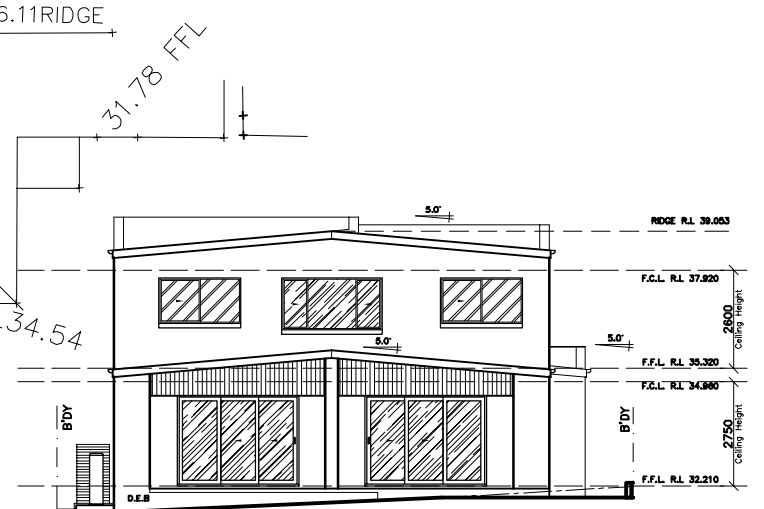

ELEVATION 3
-NORTH-

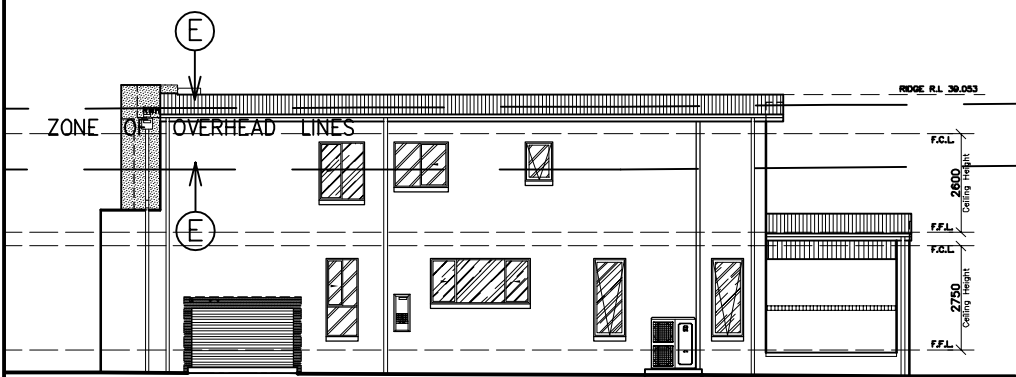

ELEVATION 2
-EAST-

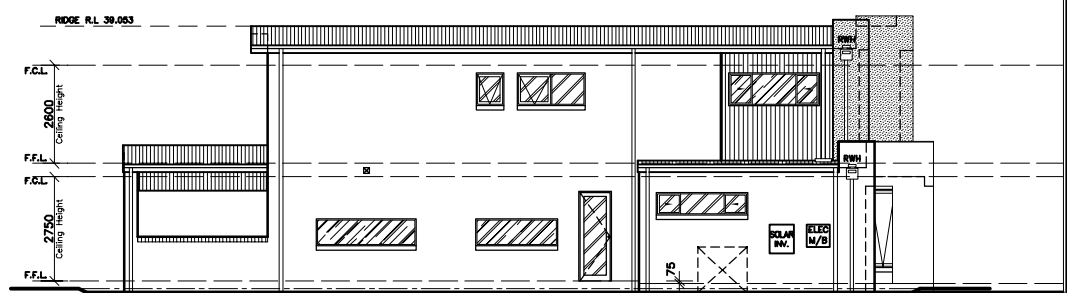

ELEVATION 4
-WEST-

NEIGHBOUR NOTIFICATION PLAN

CLIENT'S SIGNATURE: _____		DATE: _____								
<div>ClarendonHomes</div> <div>BL No. 2298C ABN 18 003 892 706</div> <div>Clarendon Homes (NSW) P/L 21 Solent Circuit, Baulkham Hills NSW 2153 T: (02) 8851 5300</div>		<div>© ALL RIGHTS RESERVED This plan is the property of CLARENDON HOMES (NSW) P/L Any copying or altering of the drawing shall not be undertaken without written permission from CLARENDON HOMES (NSW) P/L # ALL DIMENSIONS TO STRUCTURAL ELEMENTS. DIMENSIONS TO BE READ IN PREFERENCE TO SCALING.</div>		<div>PRODUCT:</div> <div>STAMFORD 41 Bayview L/H Garage</div> <div>LUXE</div>		<div>CLIENT:</div> <div>Mr. KORKES Mrs. KORKES</div>		<div>DA DRAWINGS</div>		
				<div>SITE ADDRESS:</div> <div>Lot 14, No.150 Tompson Road PANANIA 2213</div>		<div>DRAWN:</div> <div>MTK</div>			<div>DATE:</div> <div>13.01.25</div>	<div>Rev:</div> <div>G</div>
				<div>RATIO @ A3:</div> <div>1:200</div>		<div>CHECKED:</div> <div>AL</div>				
						<div>SHEET:</div> <div>2.4</div>		<div>JOB No:</div> <div>29917420</div>		<div>NSW</div>