


LOT 14
D.P: 25075
L.G.A: CANTERBURY BANKSTOWN

SITING HAS BEEN COMPLETED
IN ACCORDANCE WITH
BANKSTOWN DCP 2015

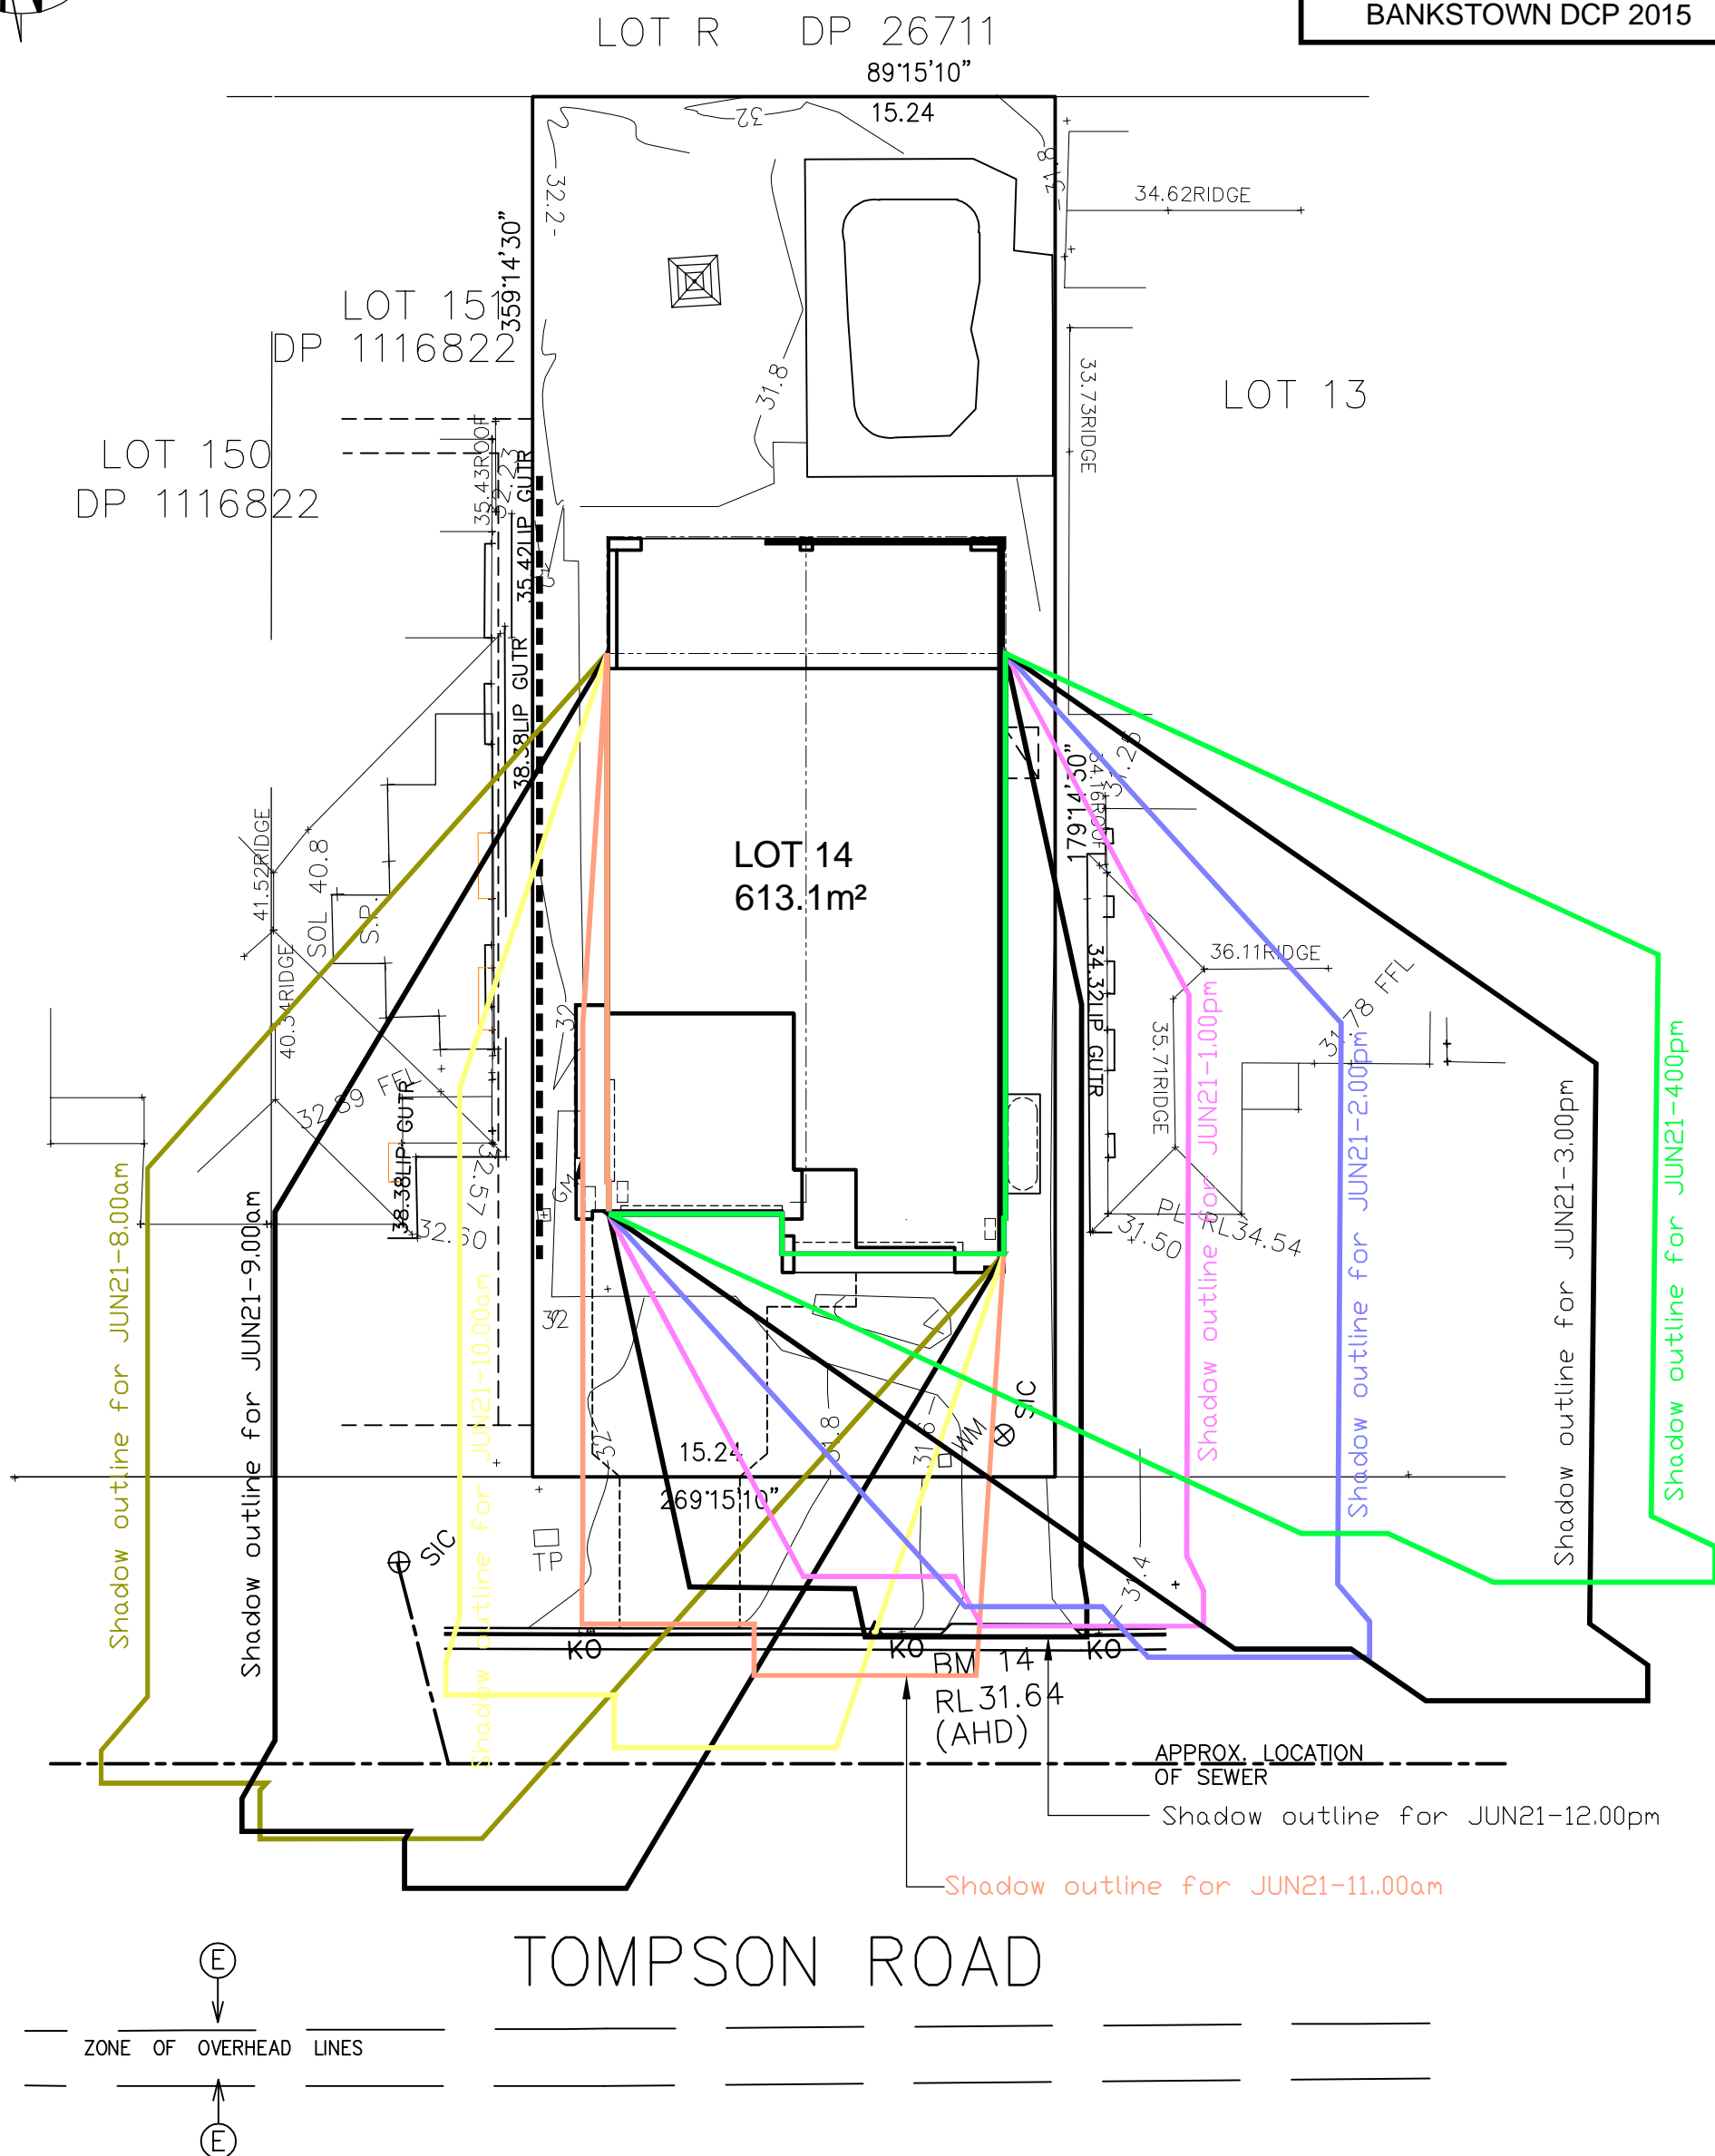

SHADOW DIAGRAM @ 21st JUNE

CLIENT'S SIGNATURE: _____		DATE: _____		
<div>ClarendonHomes</div> <div>BL No. 2298C ABN 18 003 892 706</div> <div>Clarendon Homes (NSW) P/L 21 Solent Circuit, Baulkham Hills NSW 2153 T: (02) 8851 5300</div>	<div>© ALL RIGHTS RESERVED This plan is the property of CLARENDON HOMES (NSW) P/L Any copying or altering of the drawing shall not be undertaken without written permission from CLARENDON HOMES (NSW) P/L # ALL DIMENSIONS TO STRUCTURAL ELEMENTS. DIMENSIONS TO BE READ IN PREFERENCE TO SCALING.</div>	<div>PRODUCT: STAMFORD 41 Bayview L/H Garage LUXE</div>	CLIENT: Mr. KORKES Mrs. KORKES	
			SITE ADDRESS: Lot 14, No.150 Tompson Road PANANIA 2213	
			DA DRAWINGS	
			DRAWN: MTK	DATE: 13.01.25
RATIO @ A3: 1:200	CHECKED: AL			
SHEET: 2.3	JOB No: 29917420	NSW		