


DRAFT ONLY

Takeoff OLS

DRAFT ONLY

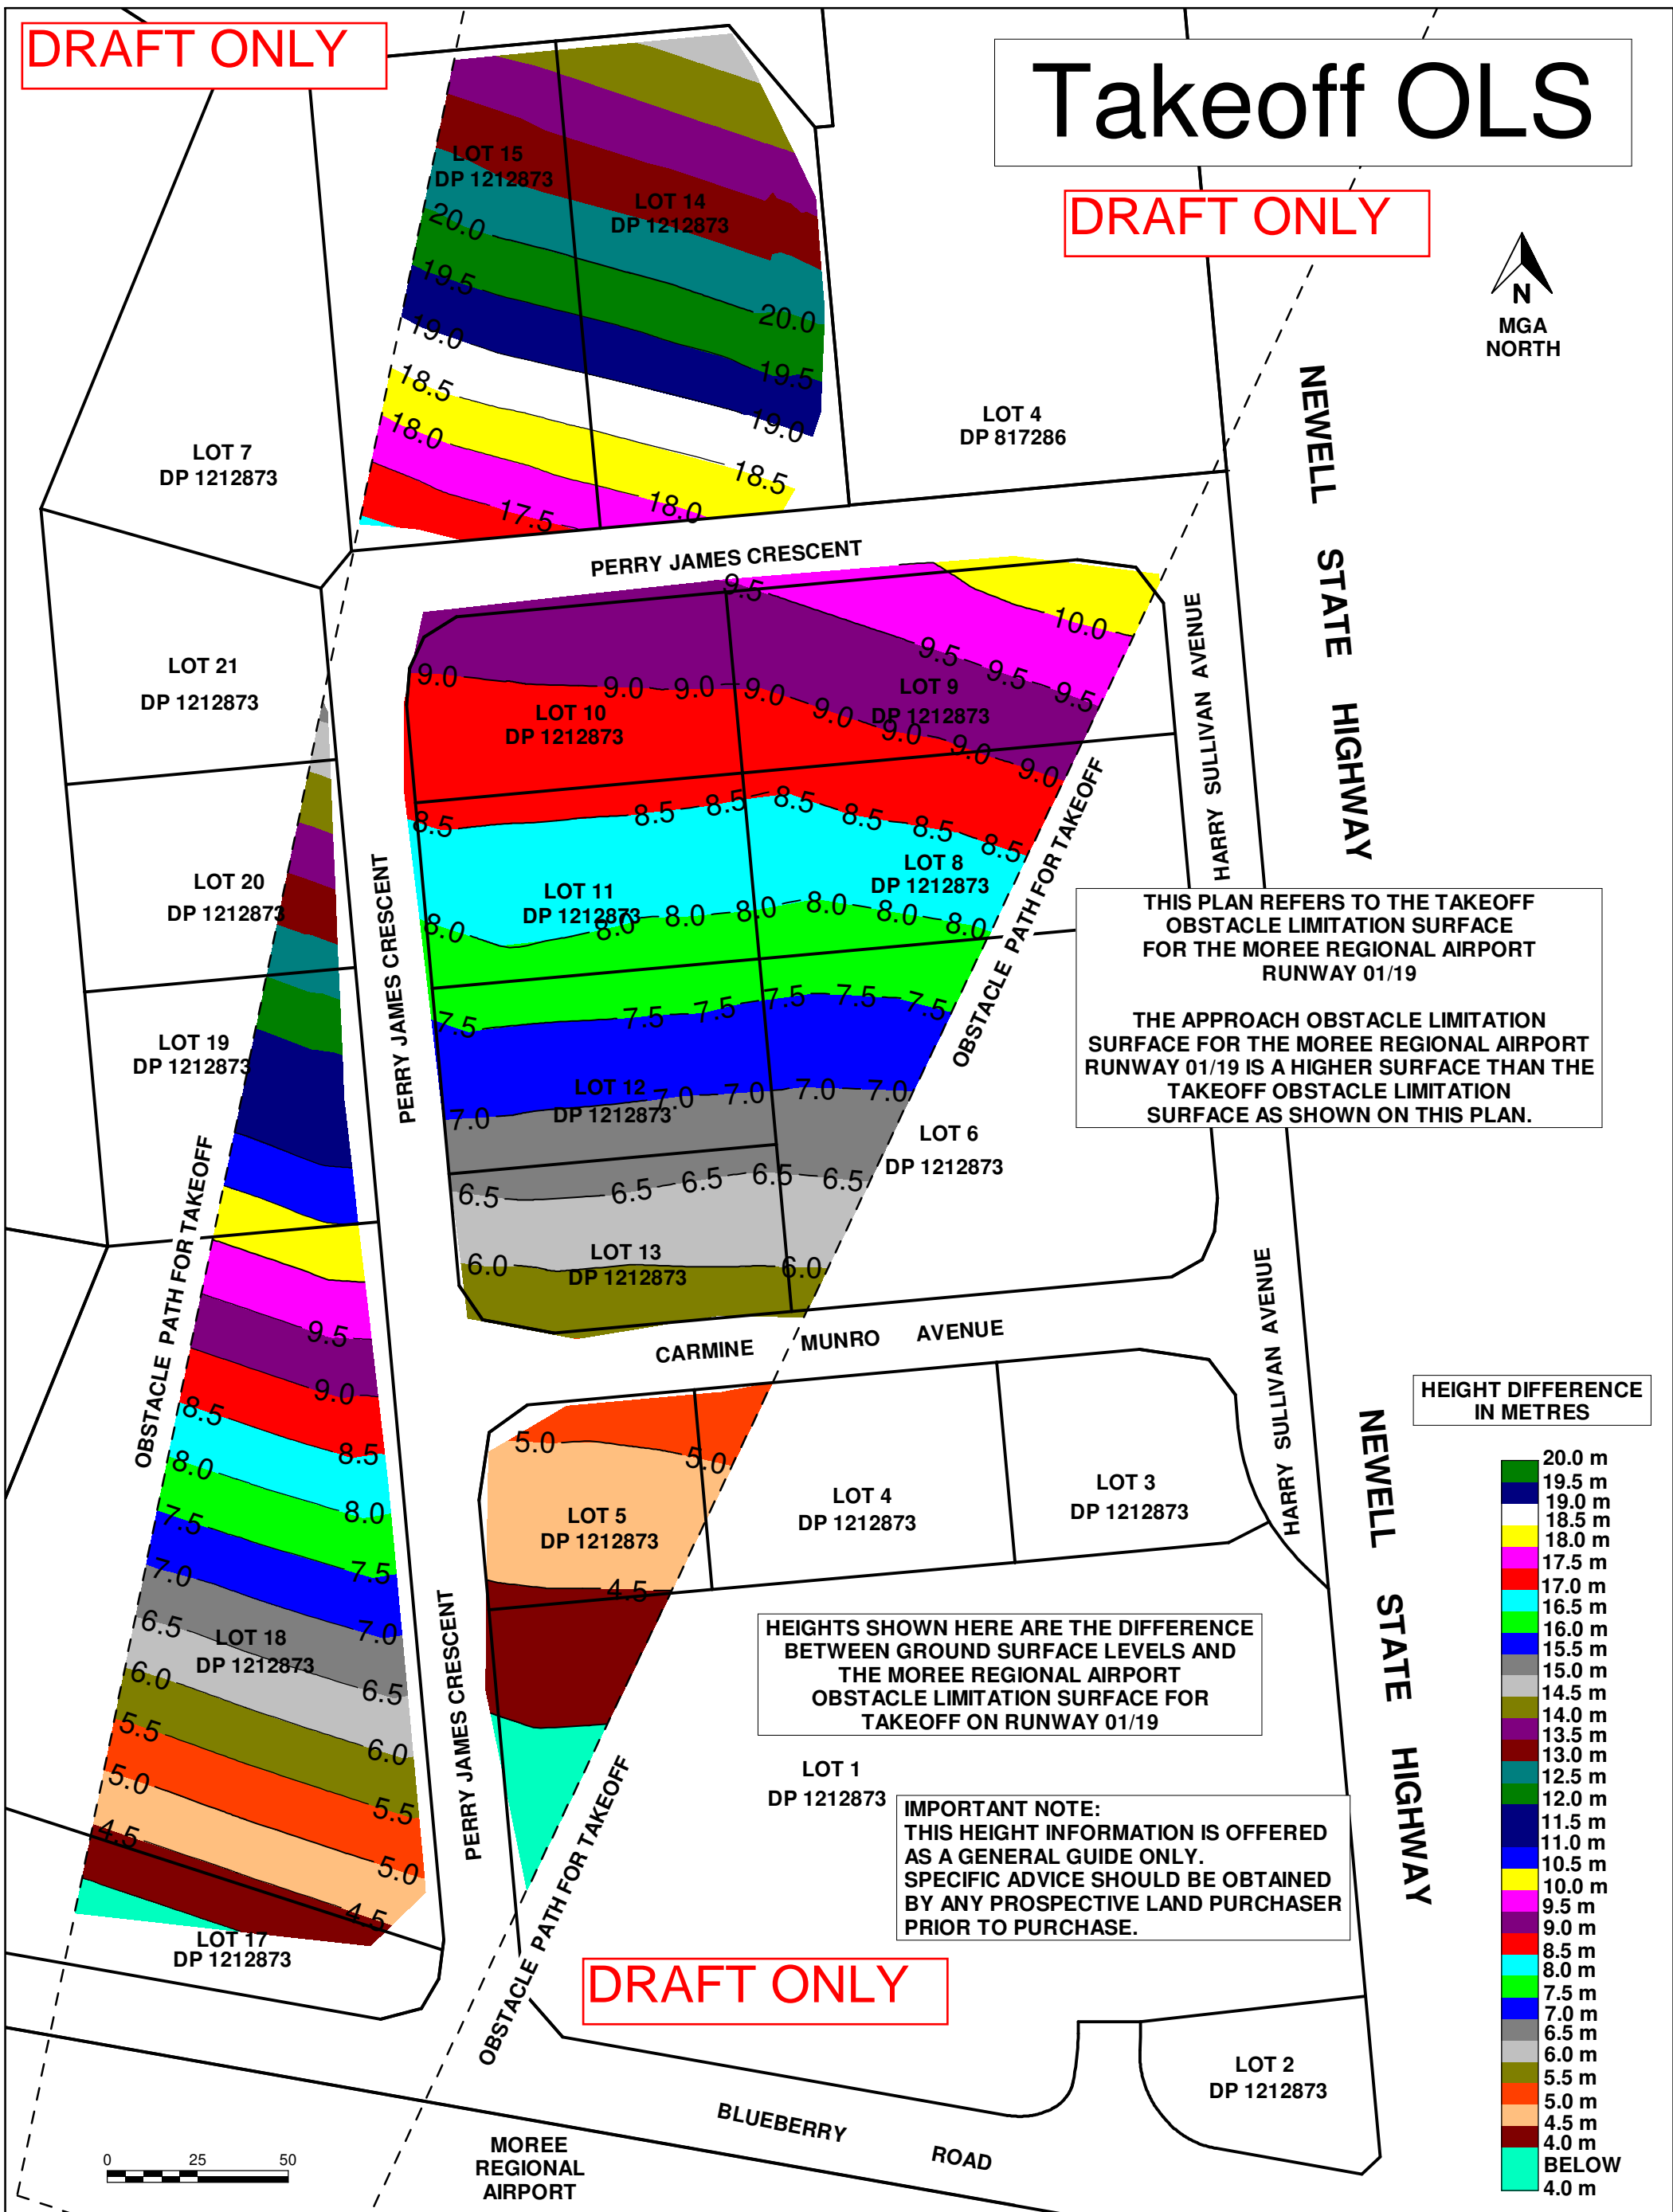

CLIENT: MOREE PLAINS SHIRE COUNCIL			PROJECT: MOREE GATEWAY			COMPUTER FILE: MOREE AIRPORT OLS.mjo		SHEET No. 1 of 1	
SCALES: HORIZ 1 in 1650 VERT N/A			A3	SMK CONSULTANTS surveying - irrigation - environmental PO BOX 774 MOREE 2400 PHONE (02) 67 521021	DESCRIPTION: MOREE REGIONAL AIRPORT OLS HEIGHT SEPARATION TO SURFACE LEVELS	PLAN REVISION:		DATE	
DATUM: LOCAL AHD MGA ZONE 55						A	FIRST ISSUE	30-08-2018	
SURVEYED SMK CONSULTANTS DESIGNED SMK CONSULTANTS CHECKED PAUL COVELL						B			
			5			C			
				Contours Major: 5.0 m Minor: 1.0 m					