


SHADOW DIAGRAM @ 21st JUNE

| | | | | | | | | | | | |
|--|--|--|--|---|--|--|--|-------------------|------------------|--------|--|
| CLIENT'S SIGNATURE: _____ | | DATE: _____ | | | | | | | | | |
| <div>ClarendonHomes</div> <div><div>BL No. 2298C</div><div>ABN 18 003 892 706</div><div>Clarendon Homes (NSW) P/L</div><div>21 Solent Circuit, Baulkham Hills NSW 2153</div><div>T: (02) 8851 5300</div></div> | | <div>© ALL RIGHTS RESERVED</div> <div>This plan is the property of CLARENDON HOMES (NSW) P/L</div> <div>Any copying or altering of the drawing shall not be undertaken without written permission from CLARENDON HOMES (NSW) P/L</div> <div># ALL DIMENSIONS TO STRUCTURAL ELEMENTS. DIMENSIONS TO BE READ IN PREFERENCE TO SCALING.</div> | | <div>PRODUCT:</div> <div>SARATOGA 44</div> <div>Classic</div> <div>L/H Garage</div> <div>LUXE</div> | | <div>CLIENT:</div> <div>Mr. CHIEM</div> <div>Mrs. CHIEM</div> <div>SITE ADDRESS:</div> <div>Lot 32, No. 11</div> <div>Pivetta Street</div> <div>REVESBY 2212</div> | | DA DRAWINGS | | | |
| | | | | | | | | DRAWN: MTK | DATE: 06.02.25 | Rev: E | |
| | | | | | | | | RATIO @ A3: 1:200 | CHECKED: AL | | |
| | | | | | | | | SHEET: 2.4 | JOB No: 29917539 | | |


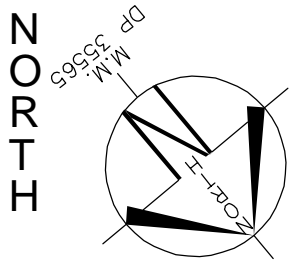


LOT 32
D.P: 35565
L.G.A: CANTERBURY BANKSTOWN

SITING HAS BEEN COMPLETED
IN ACCORDANCE WITH
CANTERBURY BANKSTOWN
DCP 2023

PROPOSED



RIDGE R.L 35.546

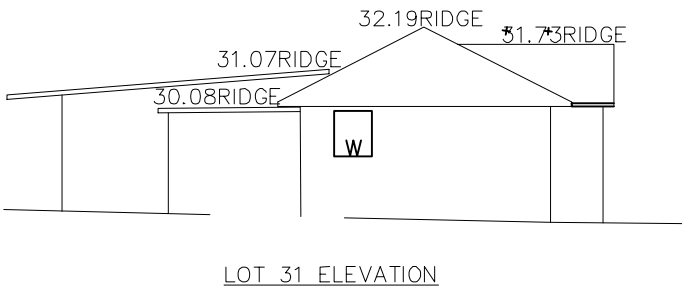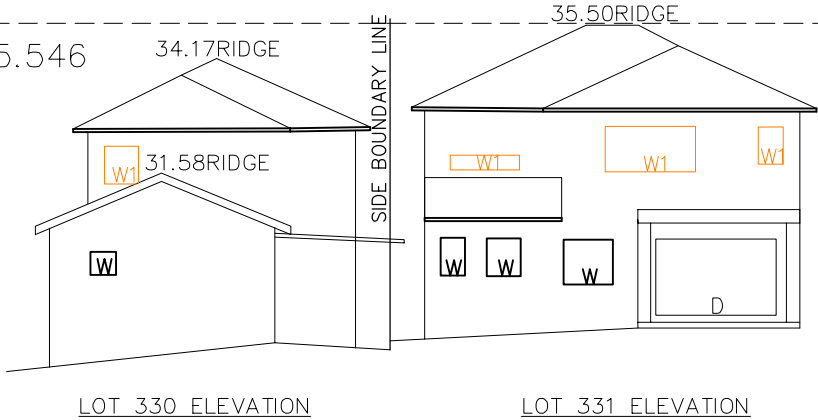

Shadow outline for JUN22-8.00am

PROPOSED



RIDGE R.L 35.546

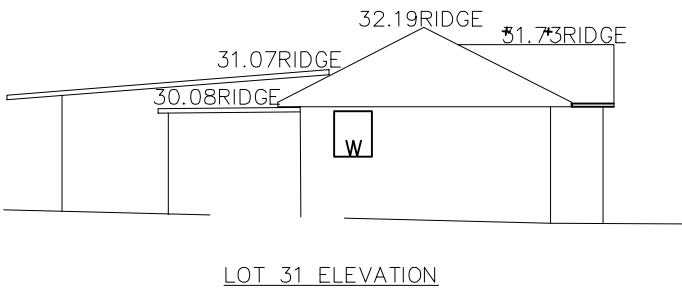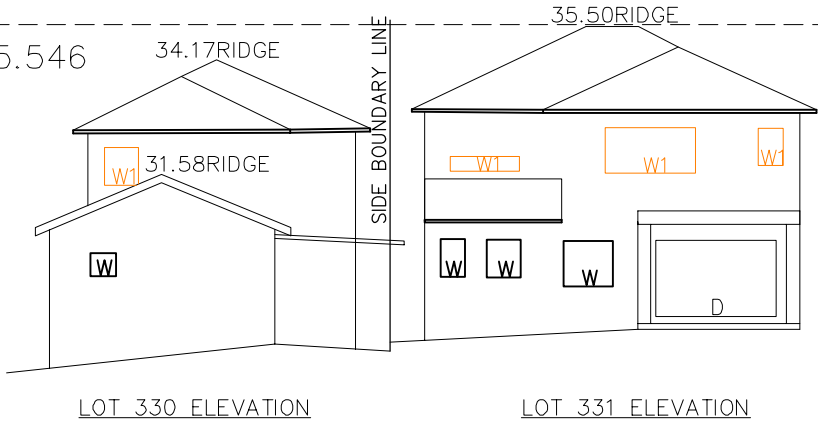

Shadow outline for JUN22-9.00am

PROPOSED

RIDGE R.L 35.546

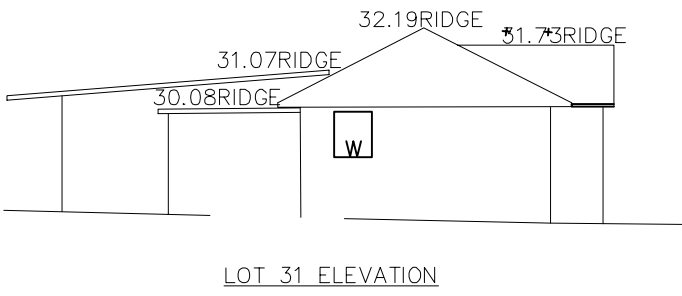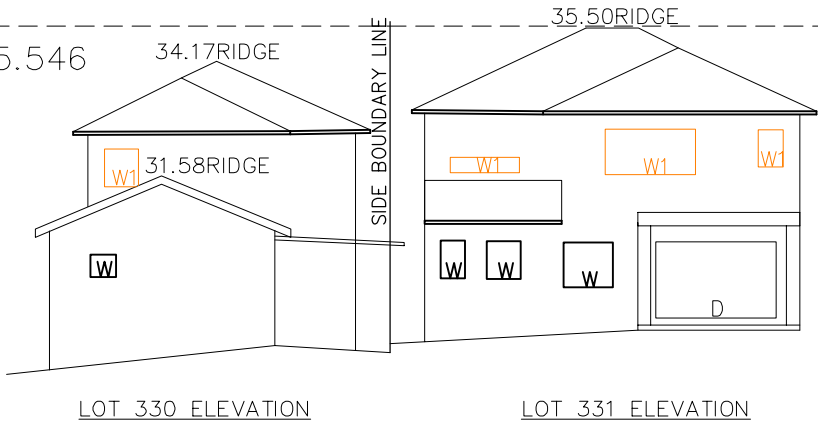

Shadow outline for JUN22-10.00am

CLIENT'S SIGNATURE: _____ DATE: _____

ClarendonHomes

BL No. 2298C
ABN 18 003 892 706

Clarendon Homes (NSW) P/L
21 Solent Circuit, Baulkham Hills NSW 2153
T: (02) 8851 5300

© ALL RIGHTS RESERVED
This plan is the property of
CLARENDON HOMES (NSW) P/L
Any copying or altering
of the drawing shall not be
undertaken without written
permission from
CLARENDON HOMES (NSW) P/L
ALL DIMENSIONS TO STRUCTURAL
ELEMENTS. DIMENSIONS TO BE READ IN
PREFERENCE TO SCALING.

PRODUCT:
SARATOGA 44
Classic
L/H Garage


LUXE

CLIENT:
Mr. CHIEM
Mrs. CHIEM

SITE ADDRESS:
Lot 32, No. 11
Pivetta Street
REVESBY 2212


DA DRAWINGS

| | | |
|----------------------|---------------------|------|
| DRAWN: MTK | DATE: 06.02.25 | Rev: |
| RATIO @ A3: 1:200 | CHECKED: AL | E |
| SHEET: 2.5 | JOB No: 29917539 | NSW |

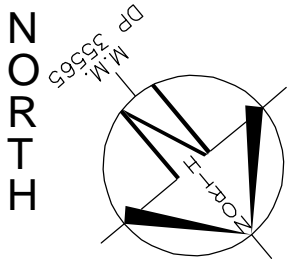


LOT 32
D.P: 35565
L.G.A: CANTERBURY BANKSTOWN


**SITING HAS BEEN COMPLETED
IN ACCORDANCE WITH
CANTERBURY BANKSTOWN
DCP 2023**

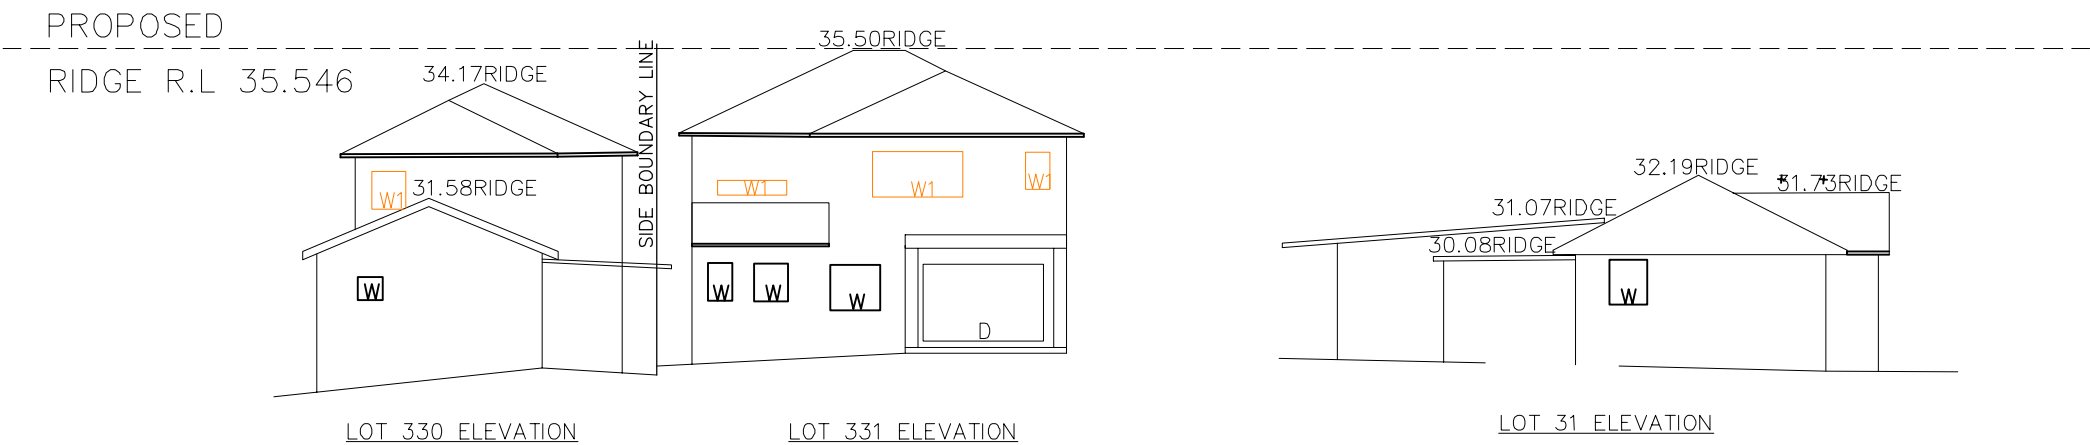

Shadow outline for JUN22-11.00am

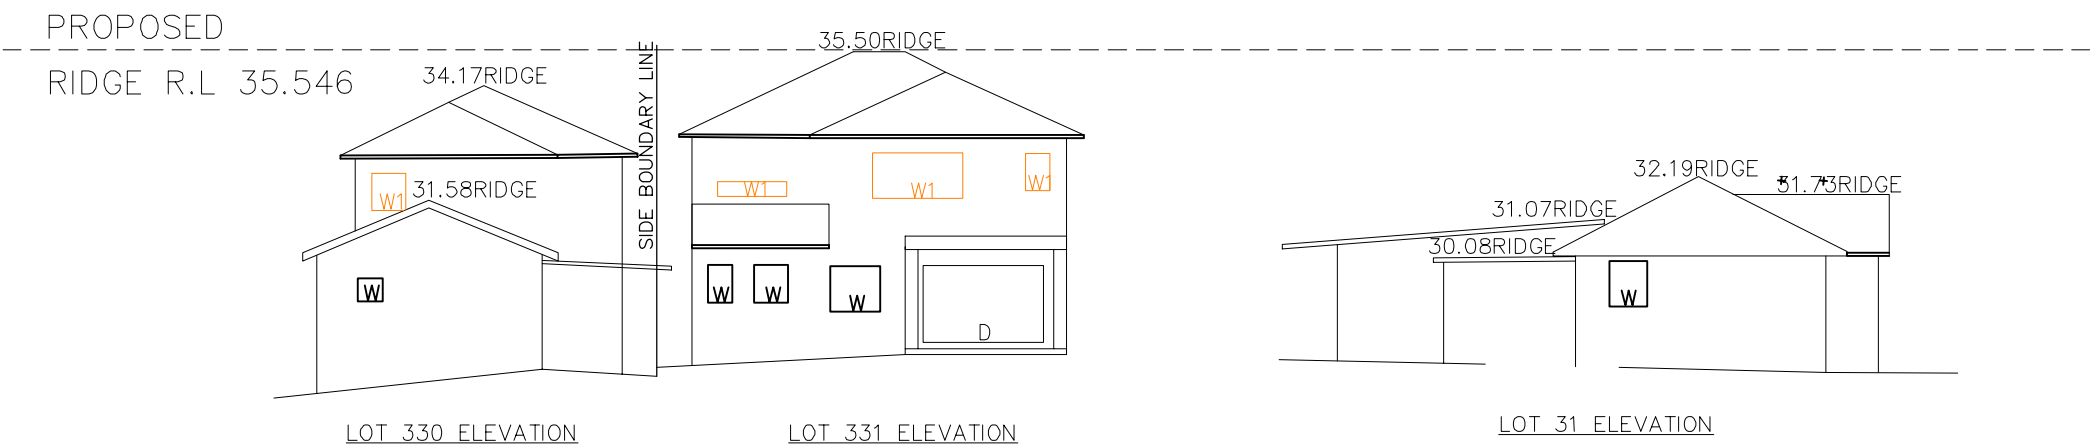


Shadow outline for JUN22-12.00pm

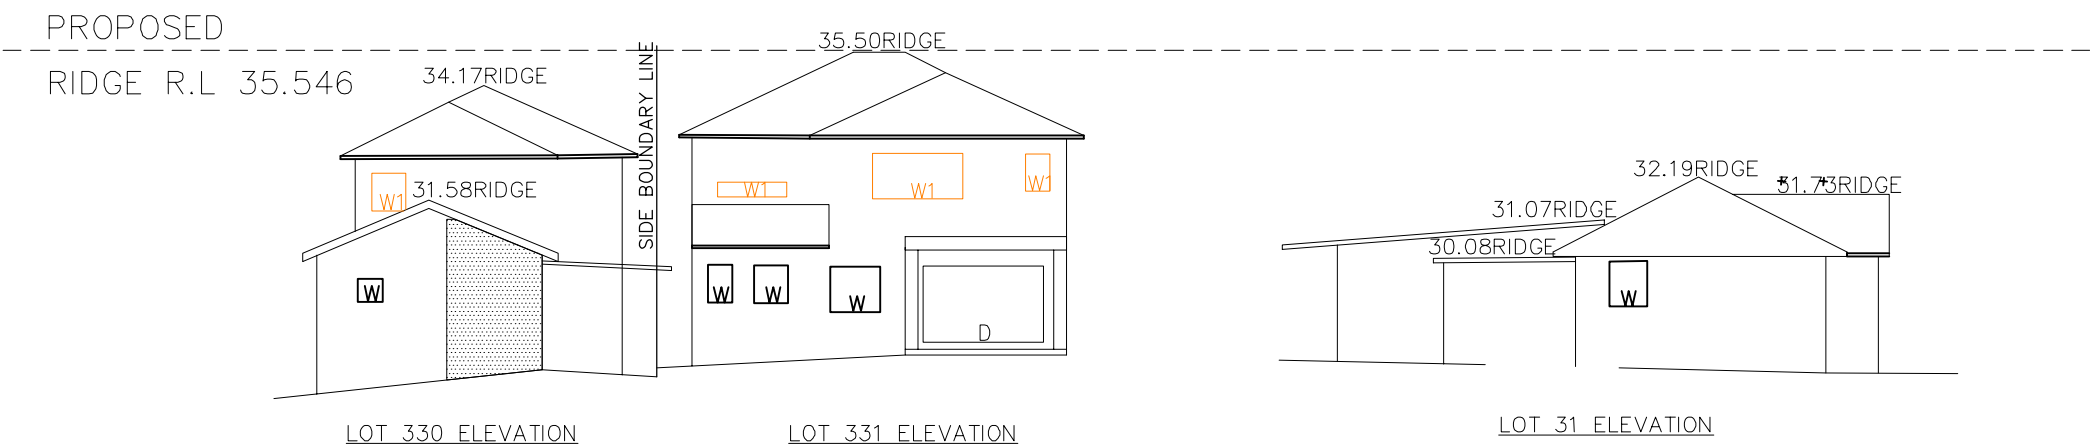

Shadow outline for JUN22-1.00pm

CLIENT'S SIGNATURE: _____ DATE: _____

| | | | | | | |
|---|--|--|--|----------------------|----------------------------|------------------|
| ClarendonHomes <small>BL No. 2298C ABN 18 003 892 706</small> Clarendon Homes (NSW) P/L 21 Solent Circuit, Baulkham Hills NSW 2153 T: (02) 8851 5300 | © ALL RIGHTS RESERVED This plan is the property of CLARENDON HOMES (NSW) P/L Any copying or altering of the drawing shall not be undertaken without written permission from CLARENDON HOMES (NSW) P/L # ALL DIMENSIONS TO STRUCTURAL ELEMENTS. DIMENSIONS TO BE READ IN PREFERENCE TO SCALING. | PRODUCT: SARATOGA 44 Classic L/H Garage LUXE | CLIENT: Mr. CHIEM Mrs. CHIEM SITE ADDRESS: Lot 32, No. 11 Pivetta Street REVESBY 2212 | DA DRAWINGS | | |
| | | | | DRAWN: MTK | DATE: 06.02.25 | Rev: E |
| | | | | RATIO @ A3: 1:200 | CHECKED: AL | |
| | | | | SHEET: 2.6 | JOB No: 29917539 | NSW |

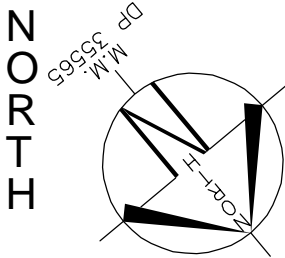


LOT 32
D.P: 35565
L.G.A: CANTERBURY BANKSTOWN

**SITING HAS BEEN COMPLETED
IN ACCORDANCE WITH
CANTERBURY BANKSTOWN
DCP 2023**


PROPOSED

RIDGE R.L 35.546

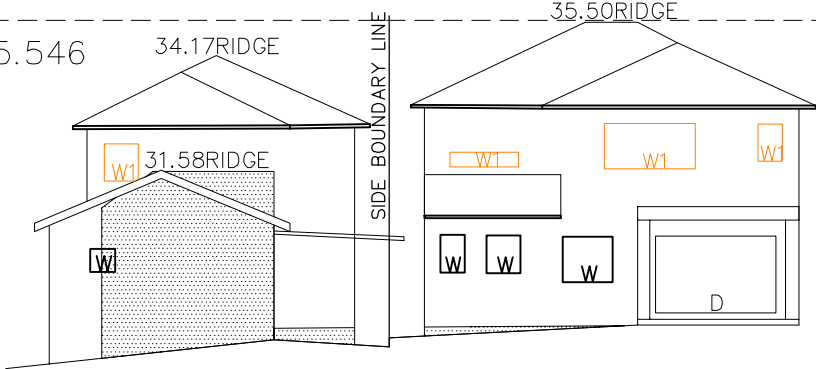

LOT 330 ELEVATION

LOT 331 ELEVATION

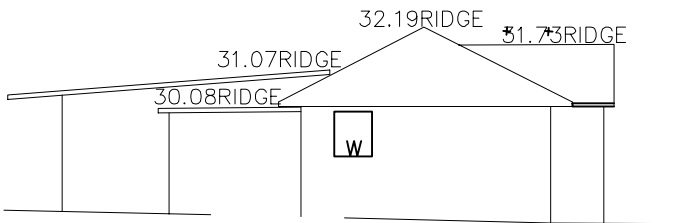


LOT 31 ELEVATION

Shadow outline for JUN22-2.00pm


PROPOSED

RIDGE R.L 35.546

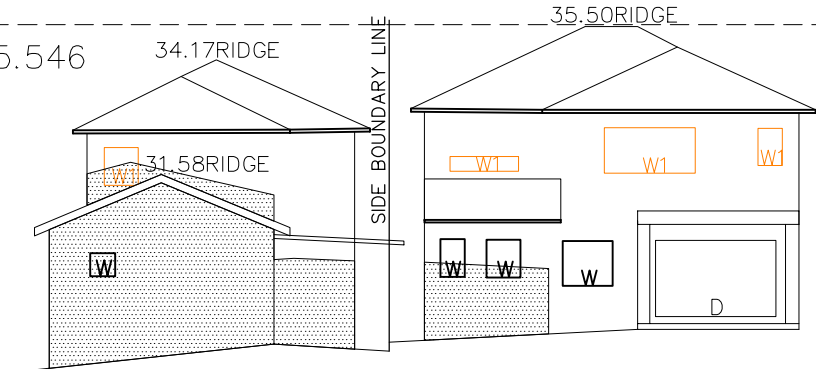

LOT 330 ELEVATION

LOT 331 ELEVATION

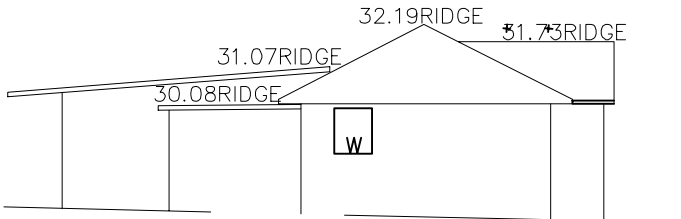


LOT 31 ELEVATION

Shadow outline for JUN22-3.00pm


PROPOSED

RIDGE R.L 35.546

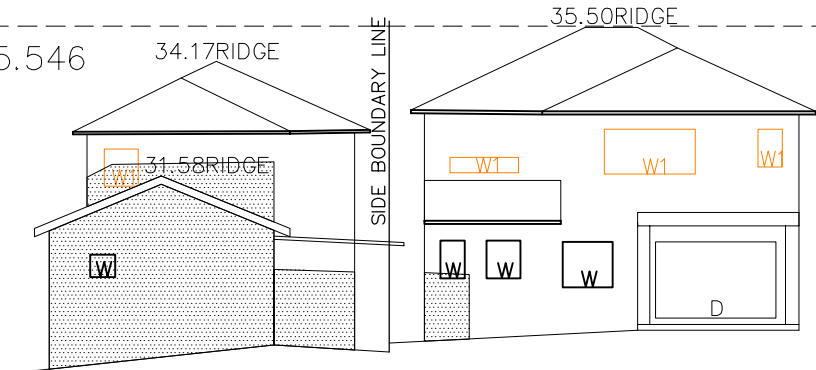

LOT 330 ELEVATION

LOT 331 ELEVATION

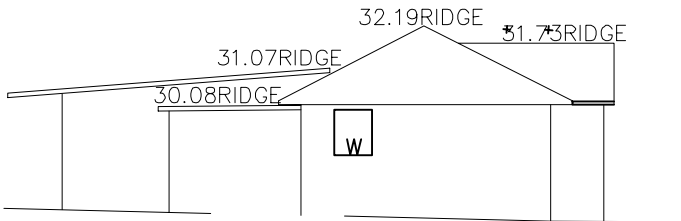

LOT 31 ELEVATION

Shadow outline for JUN22-4.00pm

CLIENT'S SIGNATURE: _____ DATE: _____

ClarendonHomes

BL No. 2298C
ABN 18 003 892 706

Clarendon Homes (NSW) P/L
21 Solent Circuit, Baulkham Hills NSW 2153
T: (02) 8851 5300

© ALL RIGHTS RESERVED
This plan is the property of
CLARENDON HOMES (NSW) P/L
Any copying or altering
of the drawing shall not be
undertaken without written
permission from
CLARENDON HOMES (NSW) P/L
ALL DIMENSIONS TO STRUCTURAL
ELEMENTS. DIMENSIONS TO BE READ IN
PREFERENCE TO SCALING.

PRODUCT:
SARATOGA 44
Classic
L/H Garage

LUXE

CLIENT:
Mr. CHIEM
Mrs. CHIEM

SITE ADDRESS:
Lot 32, No. 11
Pivetta Street
REVESBY 2212

DA DRAWINGS

| | | |
|----------------------|----------------------------|------------------|
| DRAWN: MTK | DATE: 06.02.25 | Rev: E |
| RATIO @ A3: 1:200 | CHECKED: AL | |
| SHEET: 2.7 | JOB No: 29917539 | NSW |