


LOT 53
D.P: 26182
L.G.A: CANTERBURY / BANKSTOWN
SITING HAS BEEN COMPLETED
IN ACCORDANCE WITH
BANKSTOWN DCP 2015

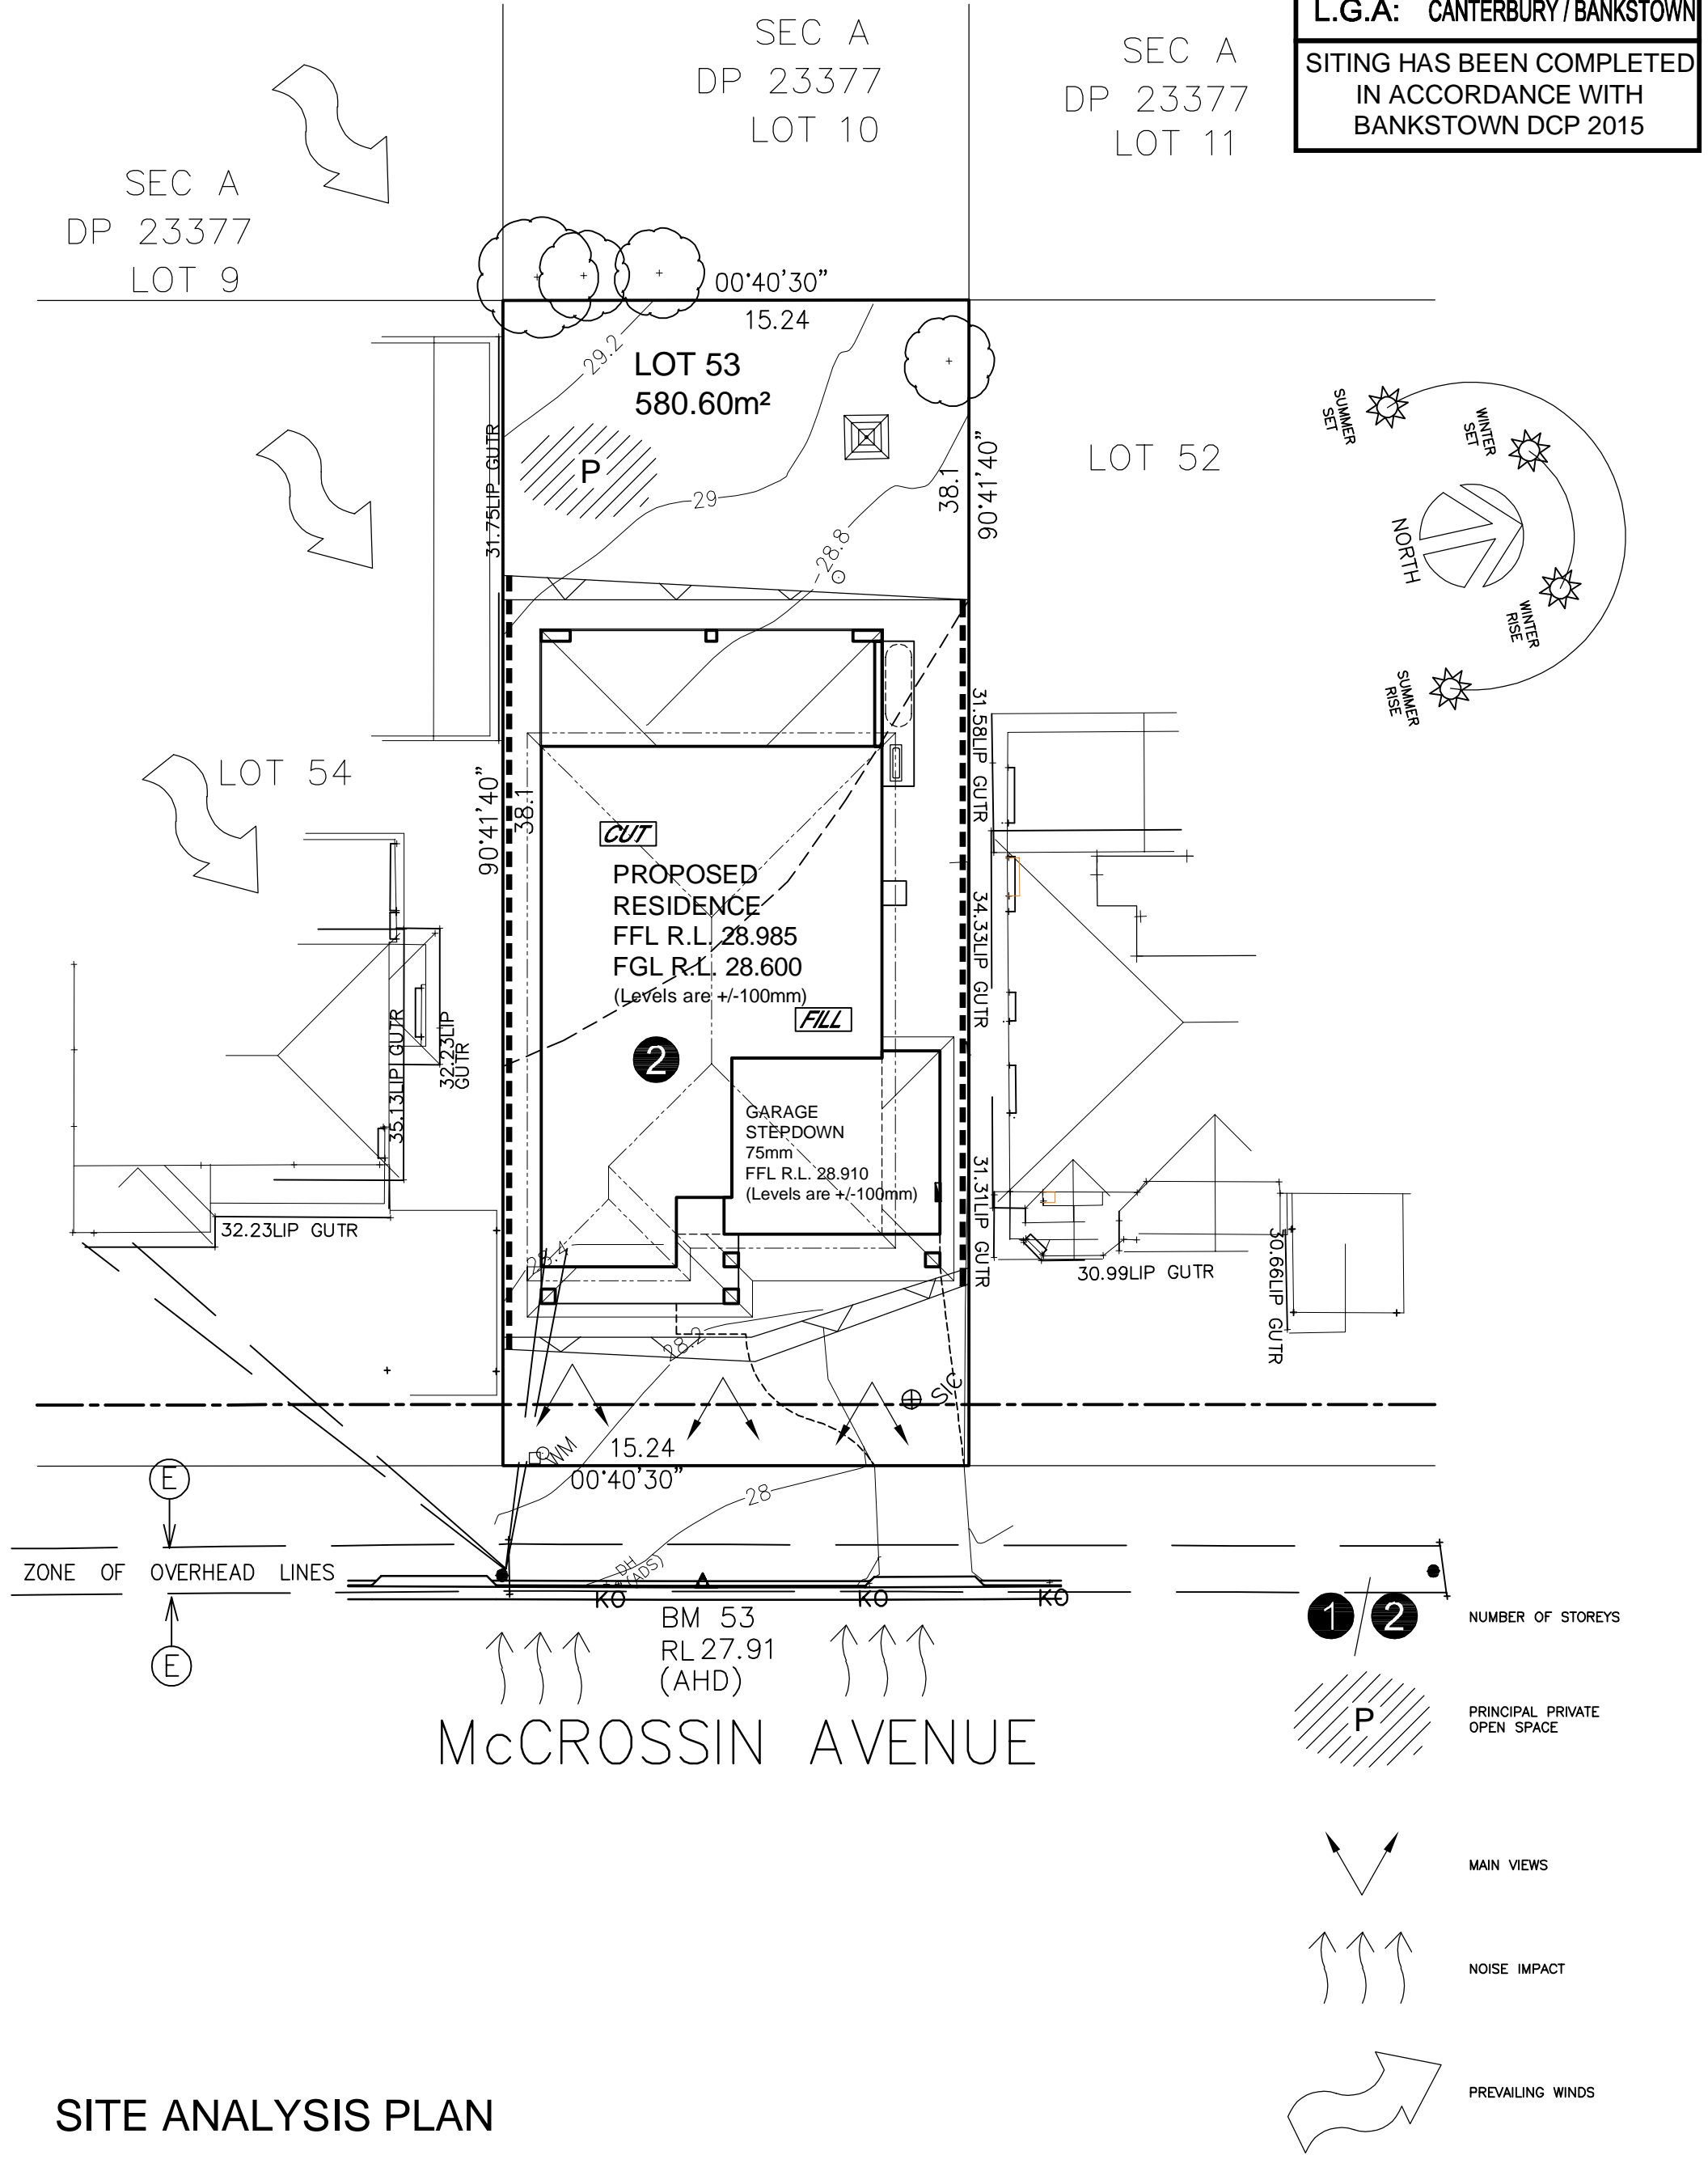

SITE ANALYSIS PLAN

CLIENT'S SIGNATURE: _____

DATE: _____

ClarendonHomes

BL No. 2298C
ABN 18 003 892 706

Clarendon Homes (NSW) P/L
21 Solent Circuit, Baulkham Hills NSW 2153
T: (02) 8851 5300

© ALL RIGHTS RESERVED
This plan is the property of
CLARENDON HOMES (NSW) P/L
Any copying or altering
of the drawing shall not be
undertaken without written
permission from
CLARENDON HOMES (NSW) P/L
ALL DIMENSIONS TO STRUCTURAL
ELEMENTS. DIMENSIONS TO BE READ IN
PREFERENCE TO SCALING.

PRODUCT:
Stamford 43
Classic
R/H Garage

LUXE

CLIENT:
Mr & Ms LY
Mrs DOAN
SITE ADDRESS:
Lot 53 No.44
McCROSSIN AVENUE
BIRRRONG, 2143

DA DRAWINGS

DRAWN: MTK	DATE: 24.01.25	Rev: F
RATIO @ A3: 1:200	CHECKED: AL	
SHEET: 2.2	JOB No: 29917477	NSW