



NORTH

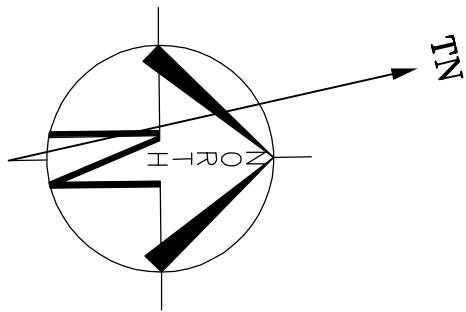

LOT 53
D.P: 26182
L.G.A: CANTERBURY / BANKSTOWN

SITING HAS BEEN COMPLETED
IN ACCORDANCE WITH
BANKSTOWN DCP 2015

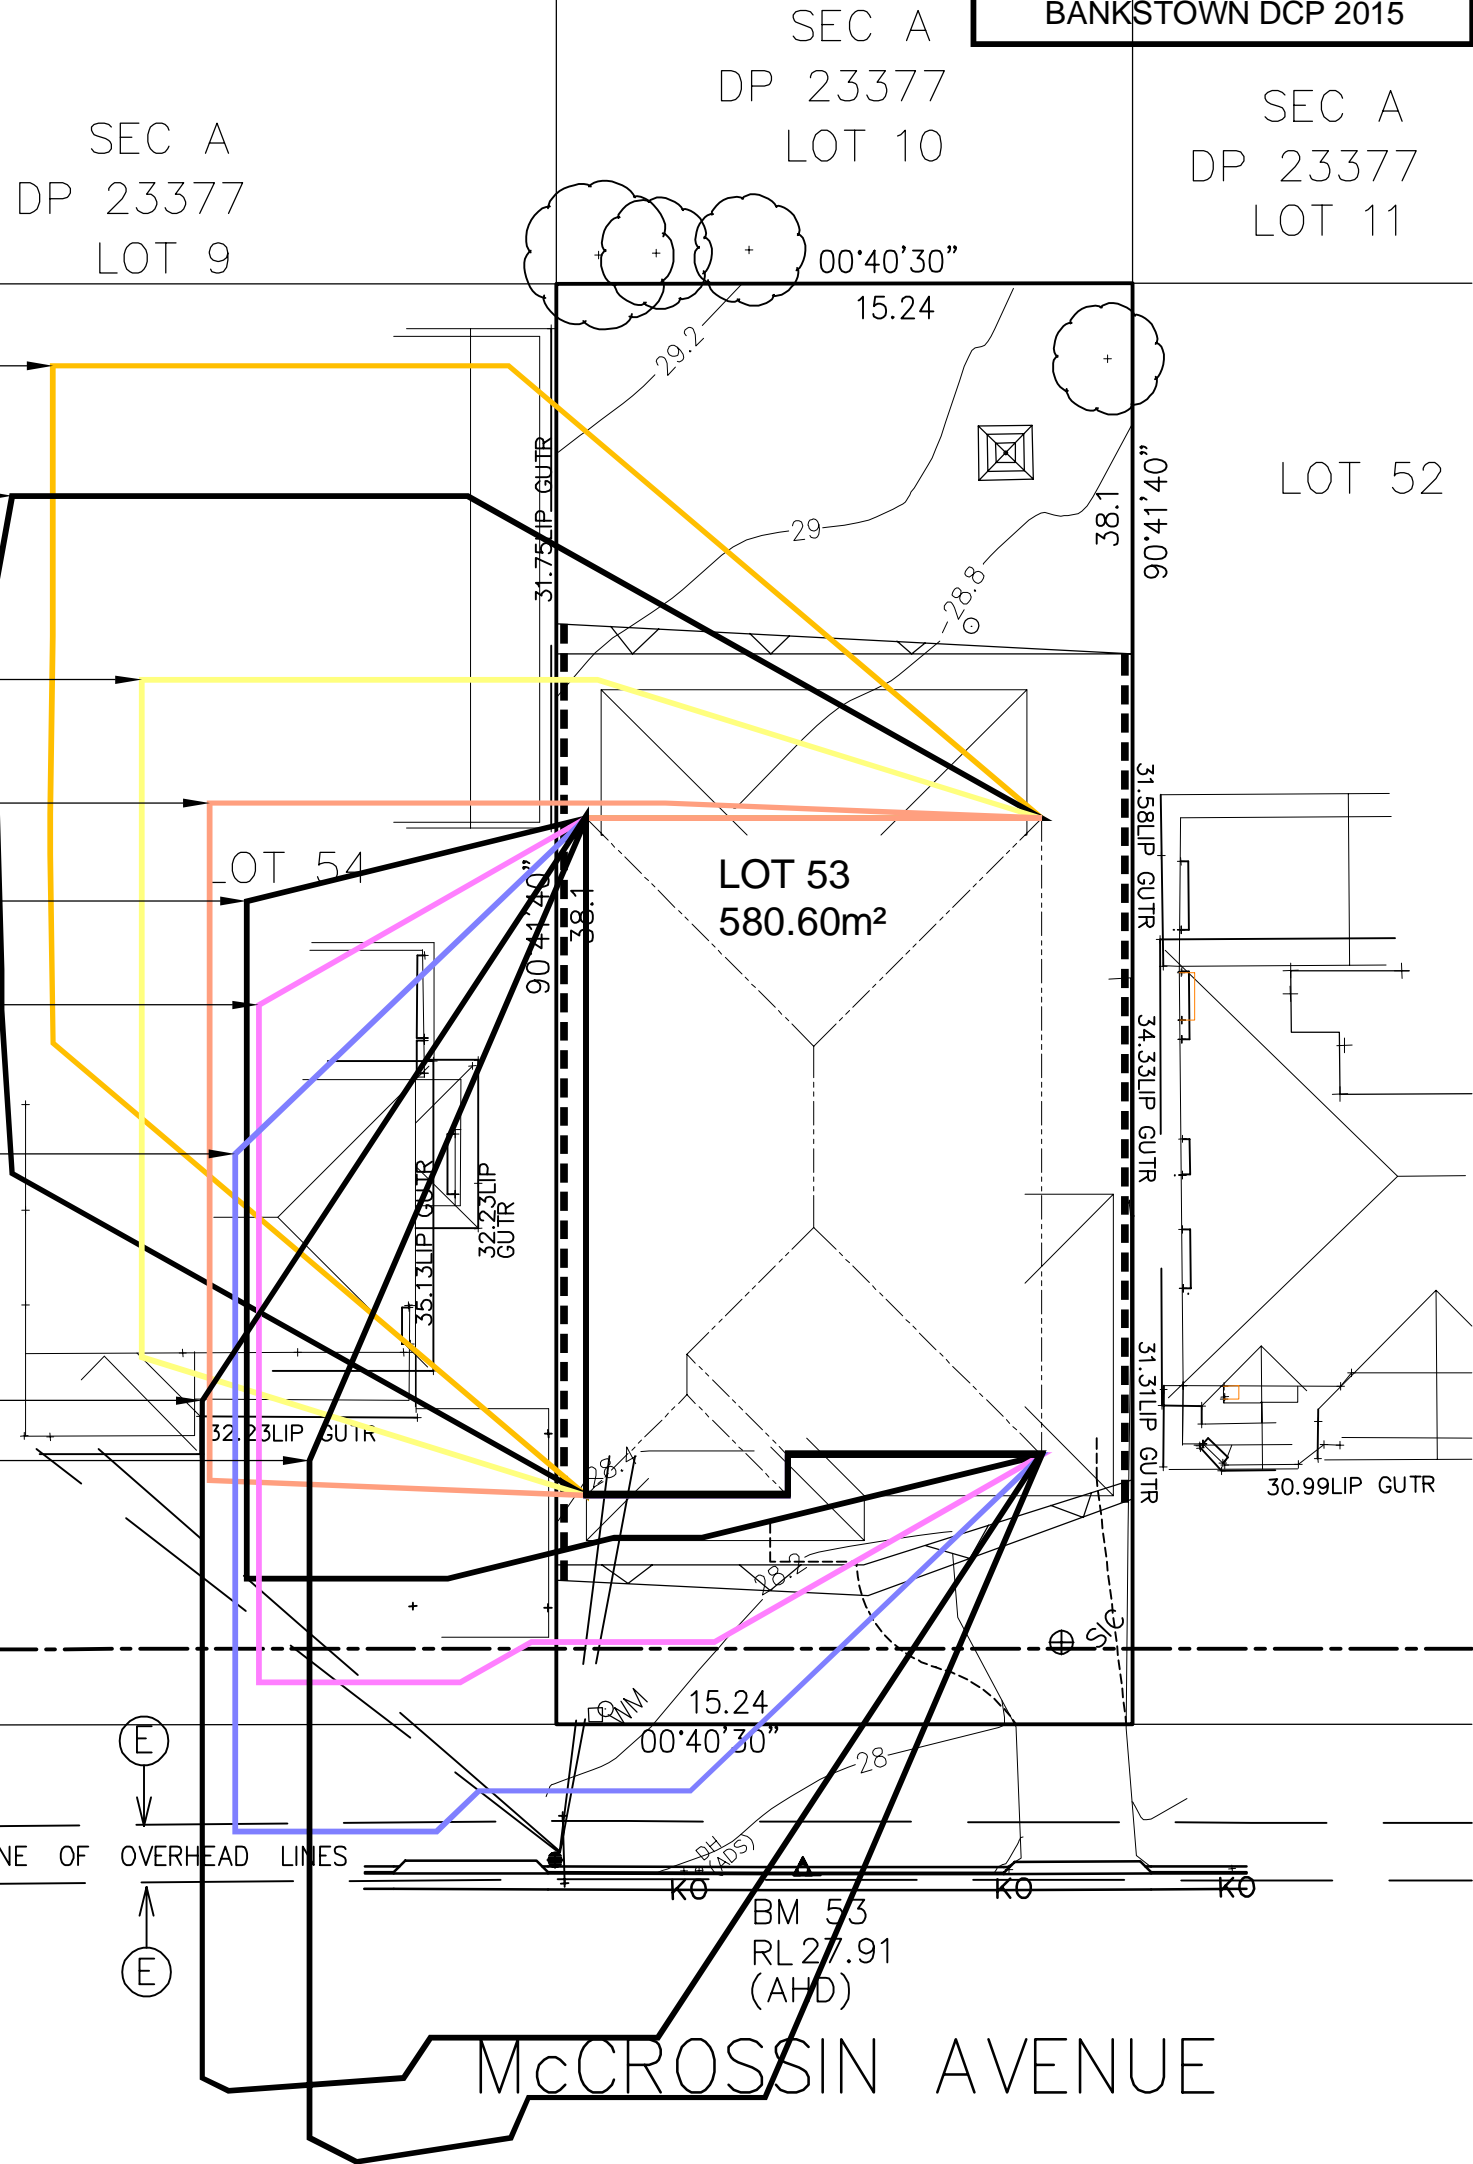

SHADOW DIAGRAM @ 21st JUNE

CLIENT'S SIGNATURE: _____ DATE: _____

<div>ClarendonHomes</div> <div>BL No. 2298C ABN 18 003 892 706</div> <div>Clarendon Homes (NSW) P/L 21 Solent Circuit, Baulkham Hills NSW 2153 T: (02) 8851 5300</div>	<div>© ALL RIGHTS RESERVED This plan is the property of CLARENDON HOMES (NSW) P/L Any copying or altering of the drawing shall not be undertaken without written permission from CLARENDON HOMES (NSW) P/L # ALL DIMENSIONS TO STRUCTURAL ELEMENTS. DIMENSIONS TO BE READ IN PREFERENCE TO SCALING.</div>	<div>PRODUCT:</div> <div>Stamford 43 Classic R/H Garage</div> <div>LUXE</div>	<div>CLIENT:</div> <div>Mr & Ms LY Mrs DOAN</div>	DA DRAWINGS		
			<div>SITE ADDRESS:</div> <div>Lot 53 No.44 McCrossin Avenue BIRRONG, 2143</div>	<div>DRAWN:</div> <div>MTK</div>	<div>DATE:</div> <div>24.01.25</div>	<div>Rev:</div> <div>F</div>
				<div>RATIO @ A3:</div> <div>1:200</div>	<div>CHECKED:</div> <div>AL</div>	
				<div>SHEET:</div> <div>2.4</div>	<div>JOB No:</div> <div>29917477</div>	NSW