


④ west

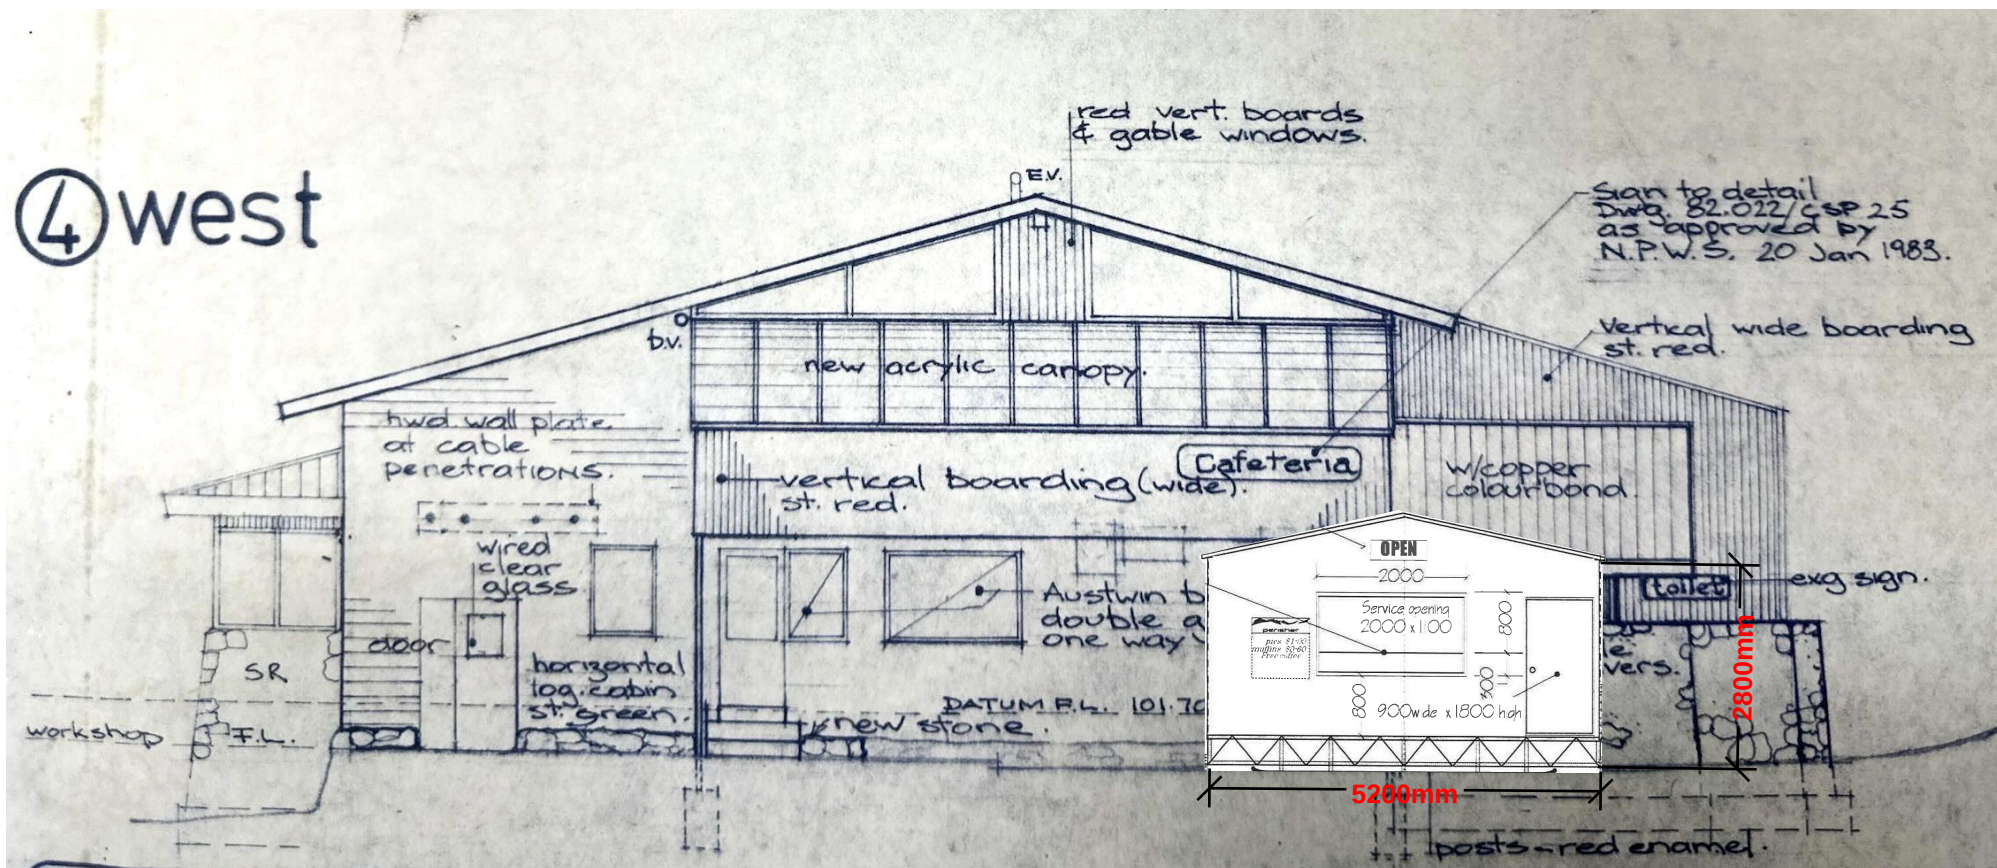

	Installation of Mobile Food Van, Use of Deck for Outdoor Dining and Building Identification Signage Powder Inn	
Property Address Lot 510 DP1177964 Powder Inn, Mt Perisher	Western elevation of Powder Inn with Food Van in place	
Prepared By: Sophie Ballinger	 Scale: 1:100	Rev A Date 09/04/2025