


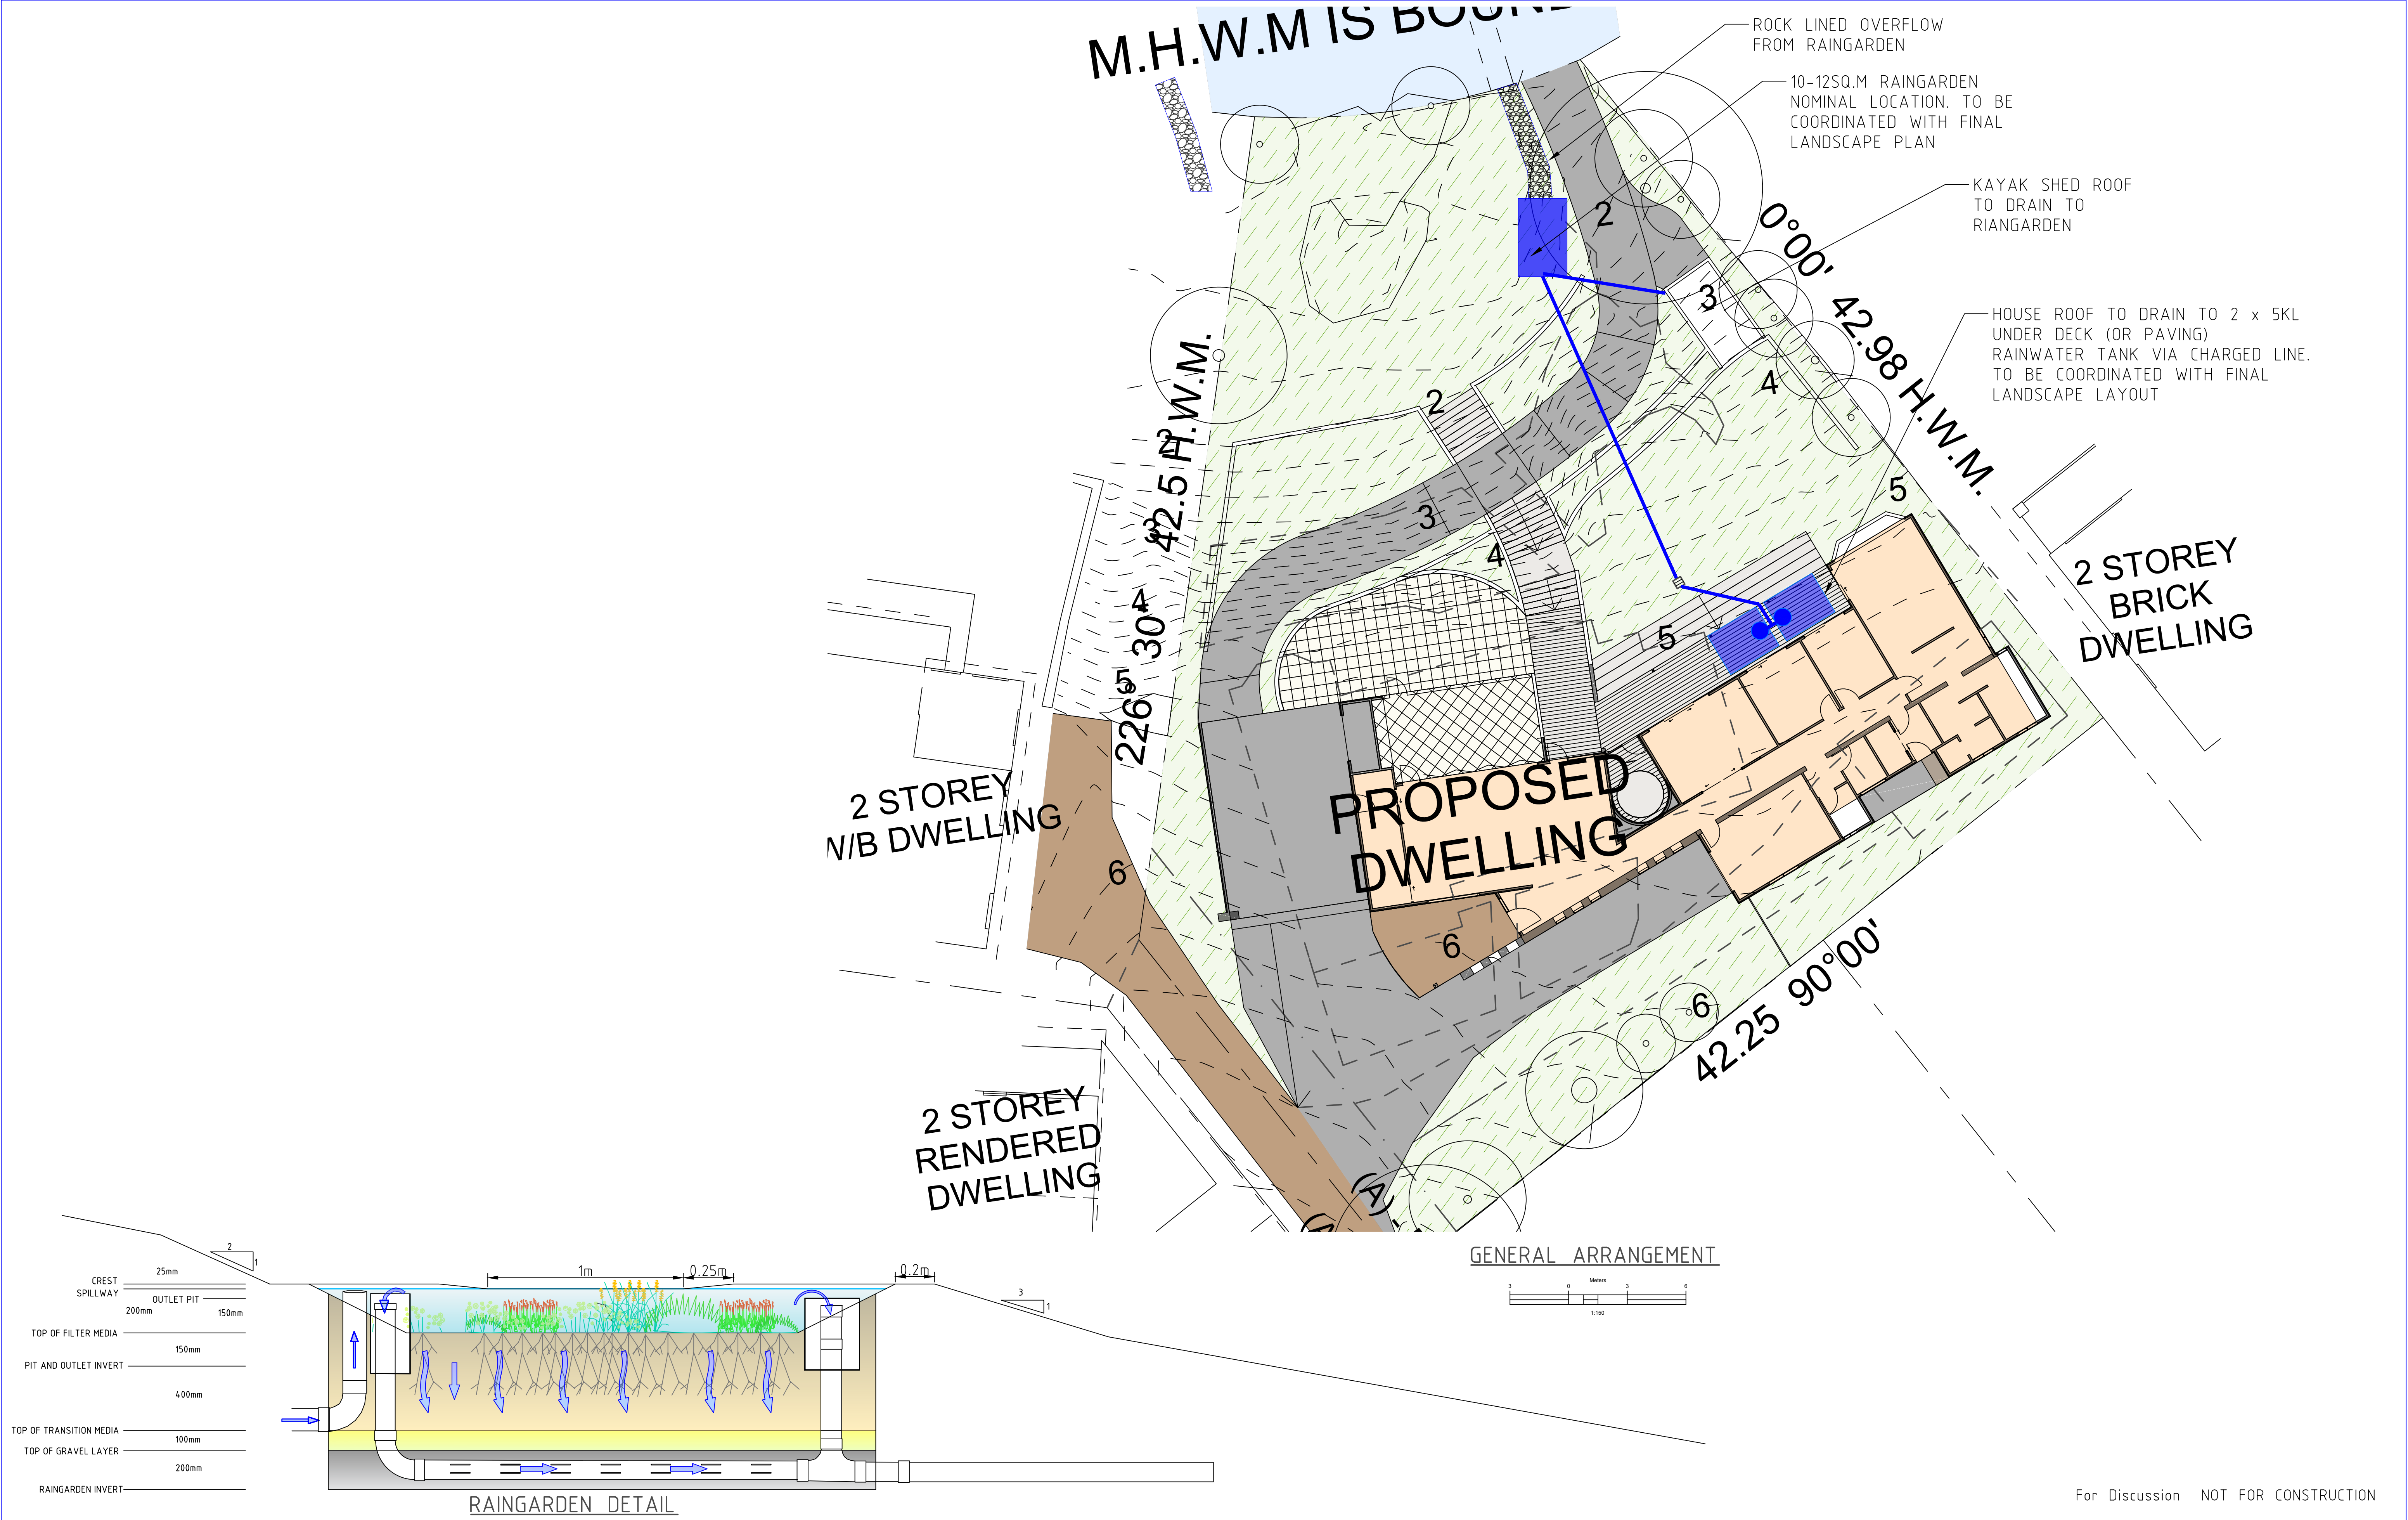

REV.	DATE	AMENDMENT	DRAWN	DESIGN	 ABN: 47 627 161 933 Ph: 0431 274 997 Email: chris@aesengineering.com.au	CLIENT	PROJECT	SCALES	PLOT DATE:		APPROVED FOR CONSTRUCTION WHEN SIGNED:	
A	8/04/2025	For Discussion	P STEELE	P STEELE		TRACY NORMAN	Project Name		NTS	08/04/2025		
						PLAN TITLE	28 THE ESPLANADE NORTH ARM COVE		DRAWING NO:			
						STORMWATER DRAINAGE DETAILS		XXXX				
								SHEET No:	REV.	Chris Coppard MIE Aust. CP Eng. NER APPROVAL DATE: 08/04/2025		
							SK01	A				