


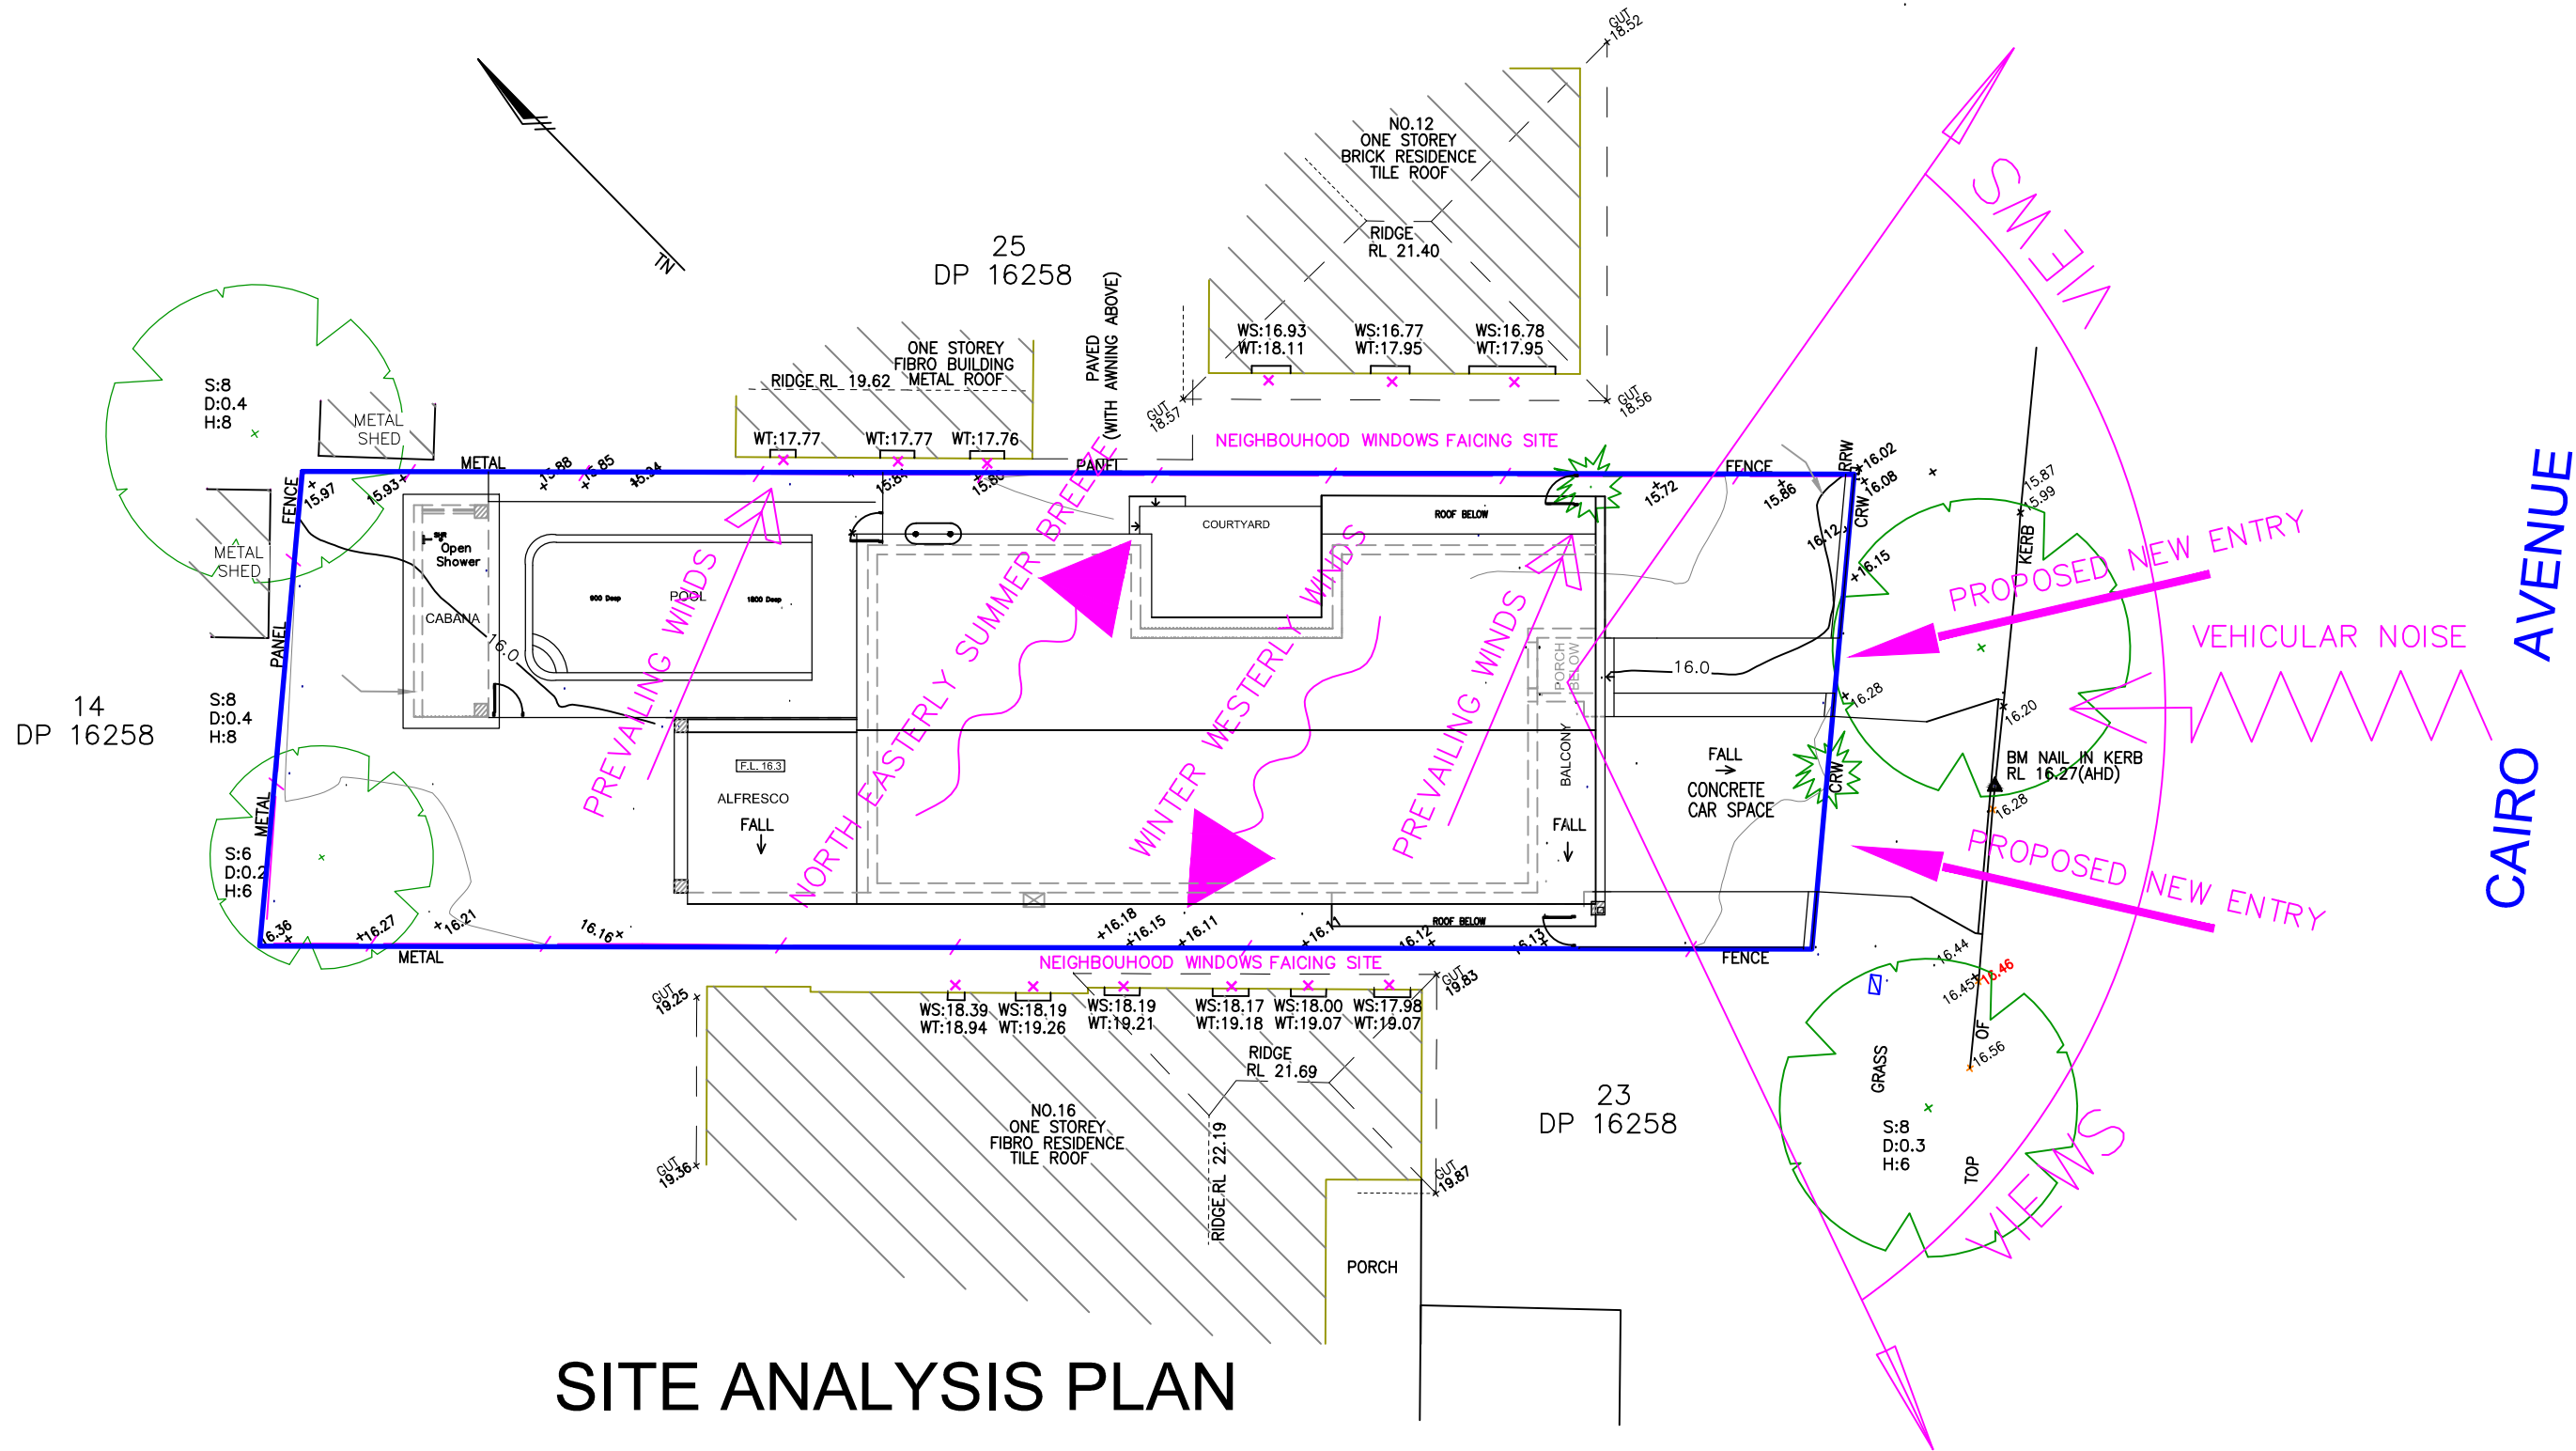

SITE ANALYSIS PLAN