

Fixing Instructions


Transverse wires shall be on top of the longitudinal wires

All Longitudinal wires passed around anchor points with the tail of each wire being twisted four times around the main portion of the same wire.

End joints in wire, two transverse wires are placed together, the longitudinal tail wires (approx 300mm long) are tied around each other, one being twisted four times around the main portion of the same wire, the other longitudinal wire twisted once around the main portion of the same wire then four times around the transverse wires.


Side laps (i) For purlin spacing span/less than 1200mm, the runs of mesh shall be side-lapped by a minimum of one mesh spacing (150mm). (ii) For purlin spacing/span between 1200-2200mm, the runs of mesh shall be side-lapped by a minimum of one mesh spacing (150mm). Side laps shall be secured with ring fasteners fabricated from minimum 1.90mm diameter wire, or equivalent. fitted at maximum 900mm centres between each purlin on one side of the lap (iii) For purlin spacing/span greater than 2200mm, the runs of mesh shall be side-lapped by a minimum of two mesh spacing (300mm). Side laps shall be secured with ring fasteners fabricated from minimum 1.90mm diameter wire, or equivalent, fitted at maximum 600mm centers between purlin/span on both sides of the lap.

Toughness. Mesh shall be pulled taut to ensure only natural sag between each purlin or roof member.

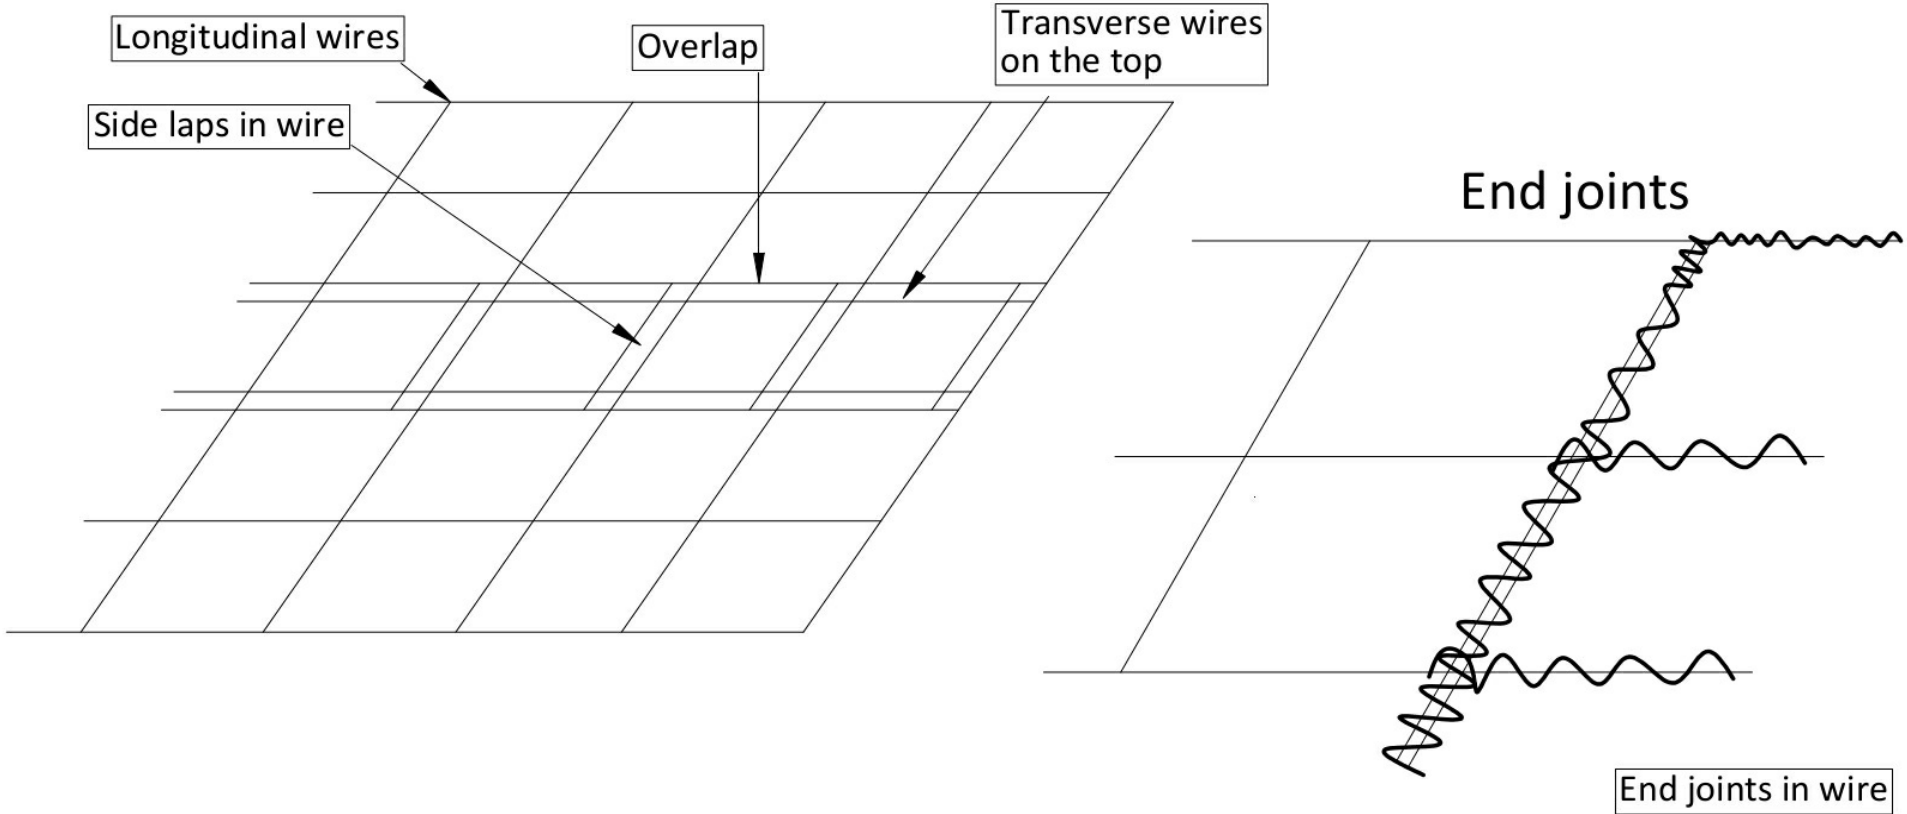


(Steel Z or Tophat purlin)

Longitudinal wires wrapped around steel purlin.

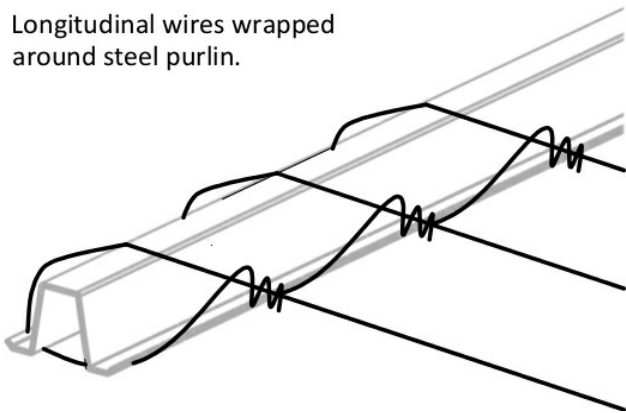


(Steel Z or Tophat purlin)

Longitudinal wires wrapped around steel purlin.

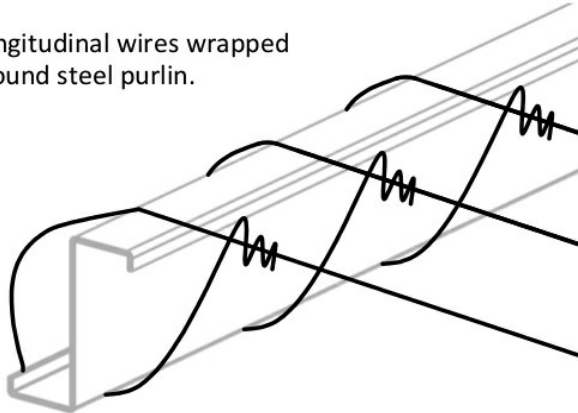

(End rafters or Eave purlin)

Longitudinal wires wrapped around steel purlin.

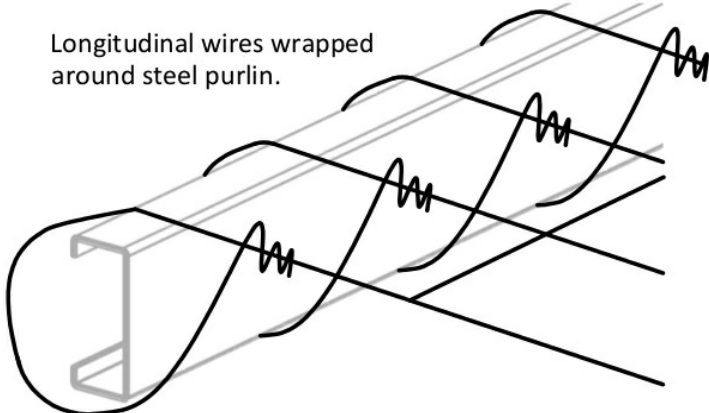

Purchaser Name: Taman Kuda Club Pty Ltd

Site Address: 365 Bushs Lane Murrumbateman NSW 2582 Australia

Drawing # WSS250425 - 8

Print Date: 31/03/25

Connection Details
NOT FOR CONSTRUCTION
Not to Scale
Page 10 of 10
© Copyright Steelx IP Pty Ltd


Seller: Wide Span Sheds Pty Ltd
Wide Span Sheds Pty Ltd
Phone: 07 5657 8888
Fax: 07 5657 8899
Email: admin@sheds.com.au

Apex Engineering Group PTY LTD
ACN 632 588 562
ME Aust. (Registered NER Structural) 5276680
QLD : RPEQ No. 24223; TAS : 185770492; VC : PE0003848; N.T : 303557ES;
Practising Professional Structural & Civil Engineers

Signature:


Date: John Ronaldson

Date: 31/03/25

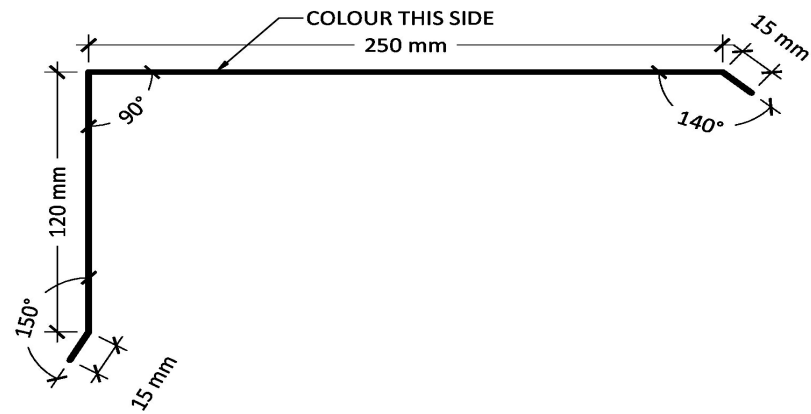


Barge Capping - Corodek TH64/Z100


A-BARGE-1

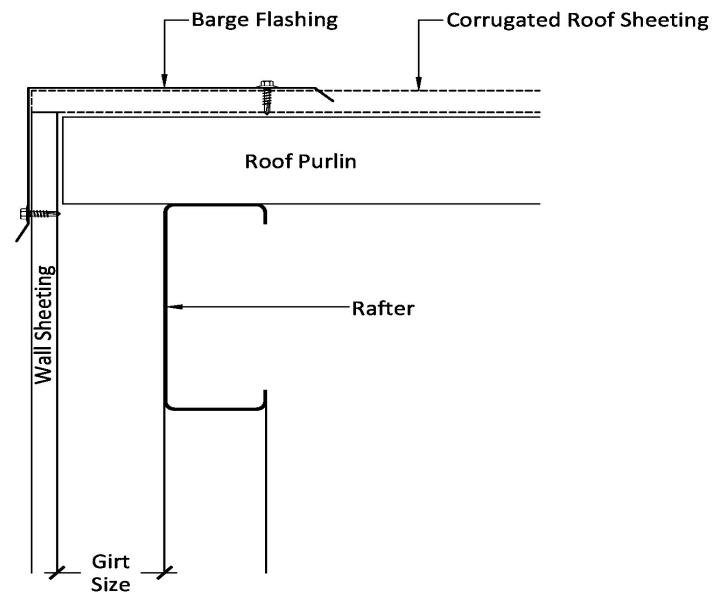


Barge Flashing - A-BARGE-1 - Sheeting Gable

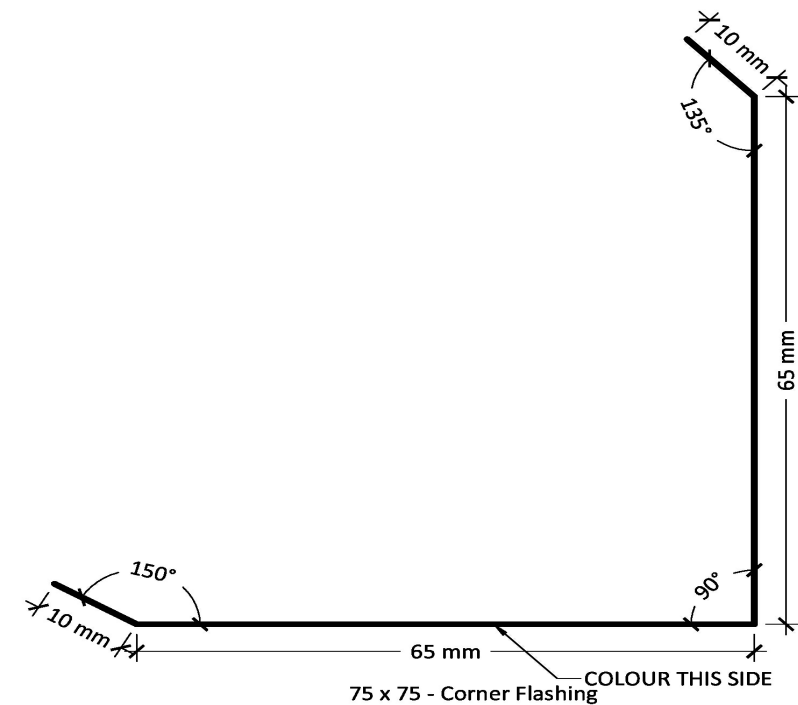


A-CNR-EXT-A

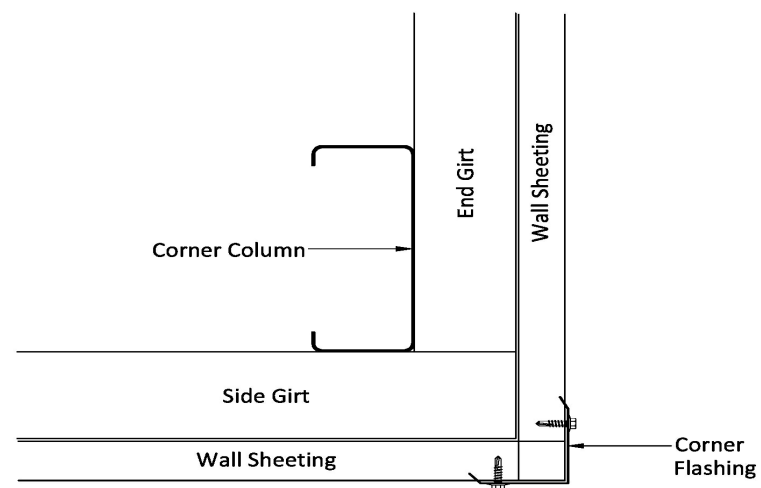

Corner Flashing - A-CNR-EXT-A

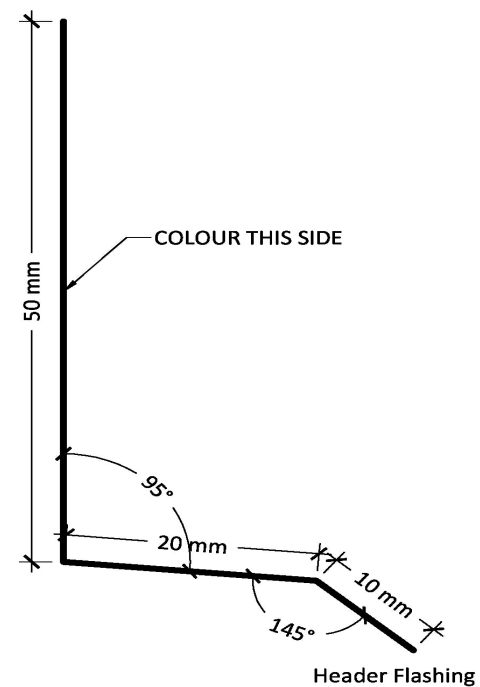

A-HEADER

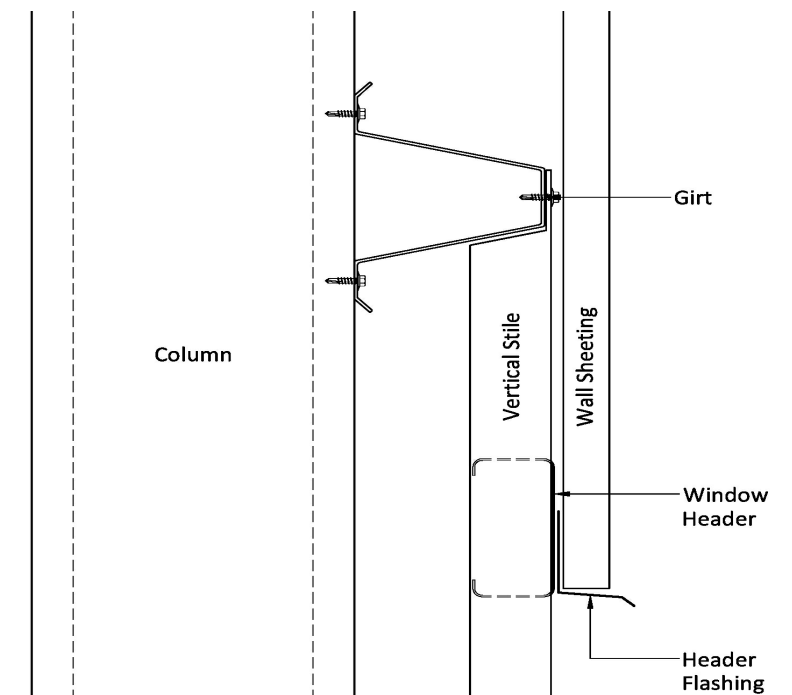

Window Header Flashing - A-HEADER

Purchaser Name: Taman Kuda Club Pty Ltd

Site Address: 365 Bushs Lane Murrumbateman NSW 2582 Australia

Drawing # WSS250425 - 9

Print Date: 31/03/25

Flashing Fixing Details
NOT FOR CONSTRUCTION

Not to Scale
Page 1 of 3
© Copyright Steelx IP Pty Ltd


Seller: Wide Span Sheds Pty Ltd
Wide Span Sheds Pty Ltd
Phone: 07 5657 8888
Fax: 07 5657 8899
Email: admin@sheds.com.au

Apex Engineering Group PTY LTD
ACN 632 588 562
ME Aust. (Registered NER Structural) 5276680
QLD : RPEQ No. 24223; TAS : 185770492; VC : PE0003848; N.T : 303557ES;
Practising Professional Structural & Civil Engineers


Signature:

Date: John Ronaldson


Date: 31/03/25

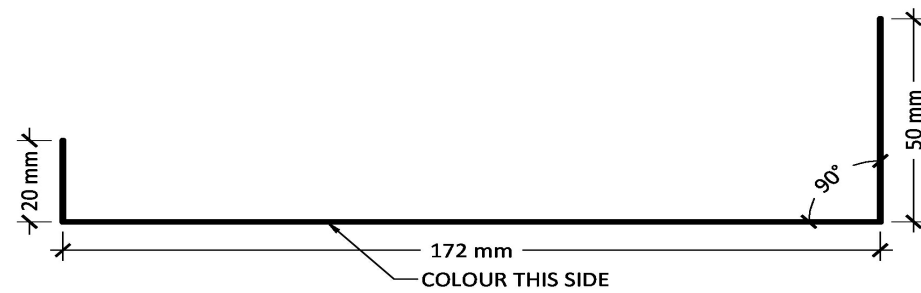


RD Head Cover Flashing
A-RDH-C-2-0

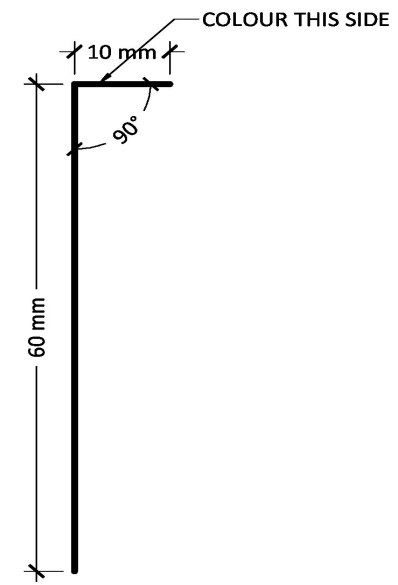


RD Side - Part B
A-RDJAMB-B

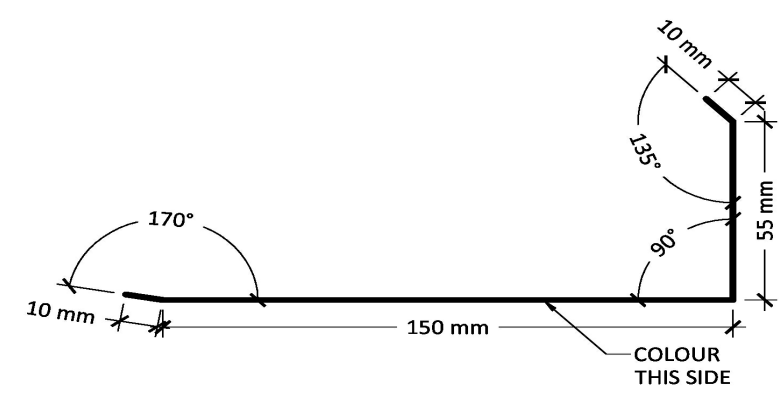

Corner Flashing
A-RDJAMB-I-A-0

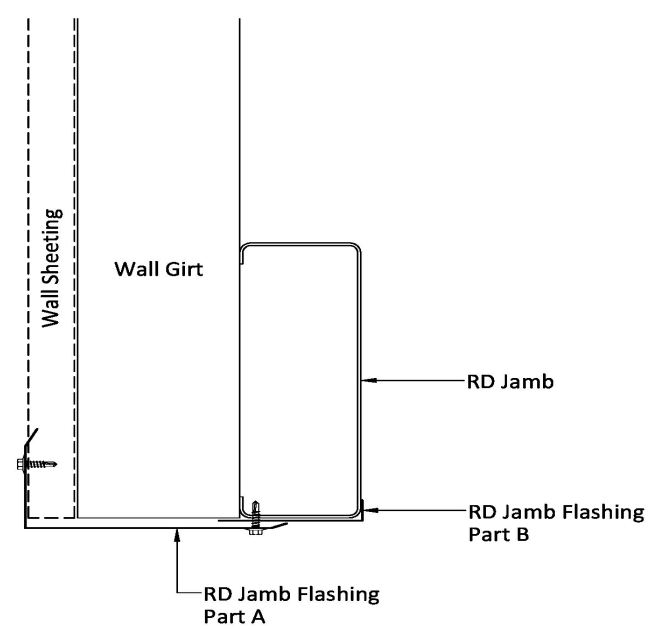

Roller Door Jamb Flashing - A-RDJAMB-I-A-0

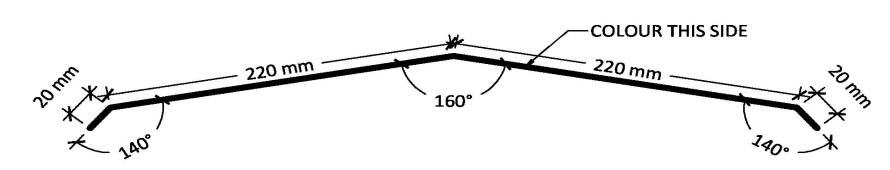

10° Ridge Capping - Z - Corodek
A-RIDGE-B-1-1


Purchaser Name: Taman Kuda Club Pty Ltd	
Site Address: 365 Bushs Lane Murrumbateman NSW 2582 Australia	
Drawing # WSS250425 - 9	Print Date: 31/03/25

Flashing Fixing Details
NOT FOR CONSTRUCTION
Not to Scale
Page 2 of 3
© Copyright Steelx IP Pty Ltd

Seller: Wide Span Sheds Pty Ltd
Wide Span Sheds Pty Ltd
Phone: 07 5657 8888
Fax: 07 5657 8899
Email: admin@sheds.com.au

Apex Engineering Group PTY LTD
ACN 632 588 562
ME Aust. (Registered NER Structural) 5276680
QLD : RPEQ No. 24223; TAS : 185770492; VIC : PE0003848; N.T : 303557ES;
Practising Professional Structural & Civil Engineers

Signature:  Date: John Ronaldson
Date: 31/03/25

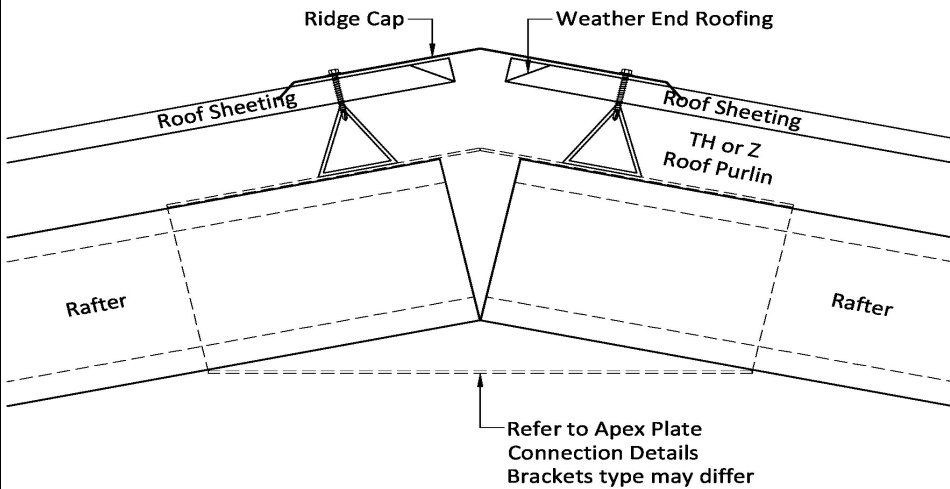


Ridge Cap - A-RIDGE-B-1-1

Purchaser Name: Taman Kuda Club Pty Ltd		Flashing Fixing Details NOT FOR CONSTRUCTION Not to Scale Page 3 of 3 © Copyright Steelx IP Pty Ltd	Seller: Wide Span Sheds Pty Ltd Wide Span Sheds Pty Ltd Phone: 07 5657 8888 Fax: 07 5657 8899 Email: admin@sheds.com.au	Apex Engineering Group PTY LTD ACN 632 588 562 ME Aust. (Registered NER Structural) 5276680 QLD : RPEQ No. 24223; TAS : 185770492; VIC : PE0003848; N.T : 303557ES; Practising Professional Structural & Civil Engineers
Site Address: 365 Bushs Lane Murrumbateman NSW 2582 Australia				Signature:  Date: John Ronaldson Date: 31/03/25
Drawing # WSS250425 - 9	Print Date: 31/03/25			


This setout is provided as a guide only. It is the responsibility of the concreter/erector to confirm that all dimensions are correct.

Left Side

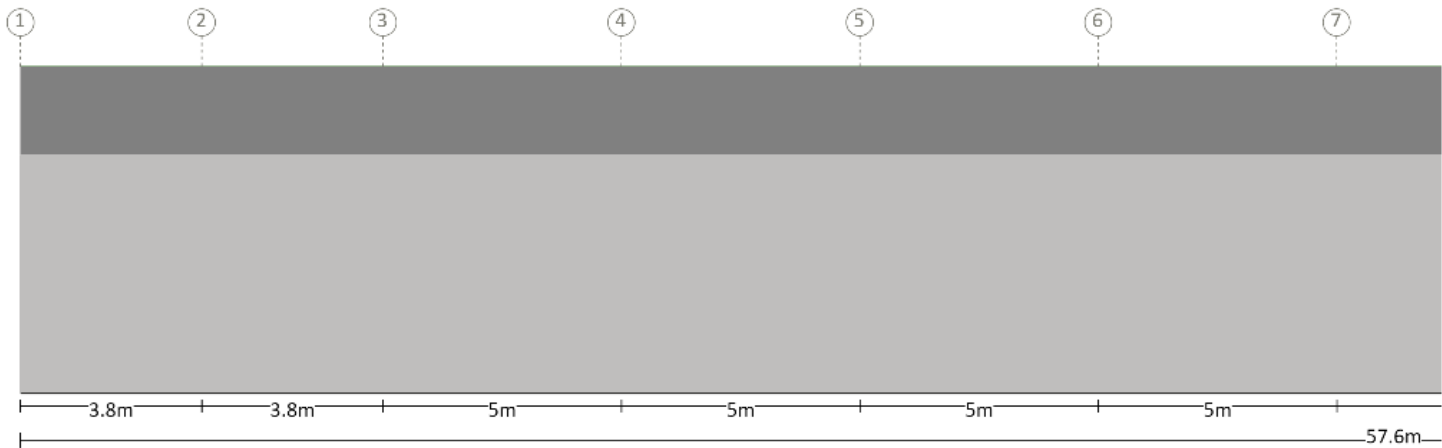


Measurements are from the outside of end girts (end bays) and/or centre of columns (mid bays) to inside of component opening size.

Right Side

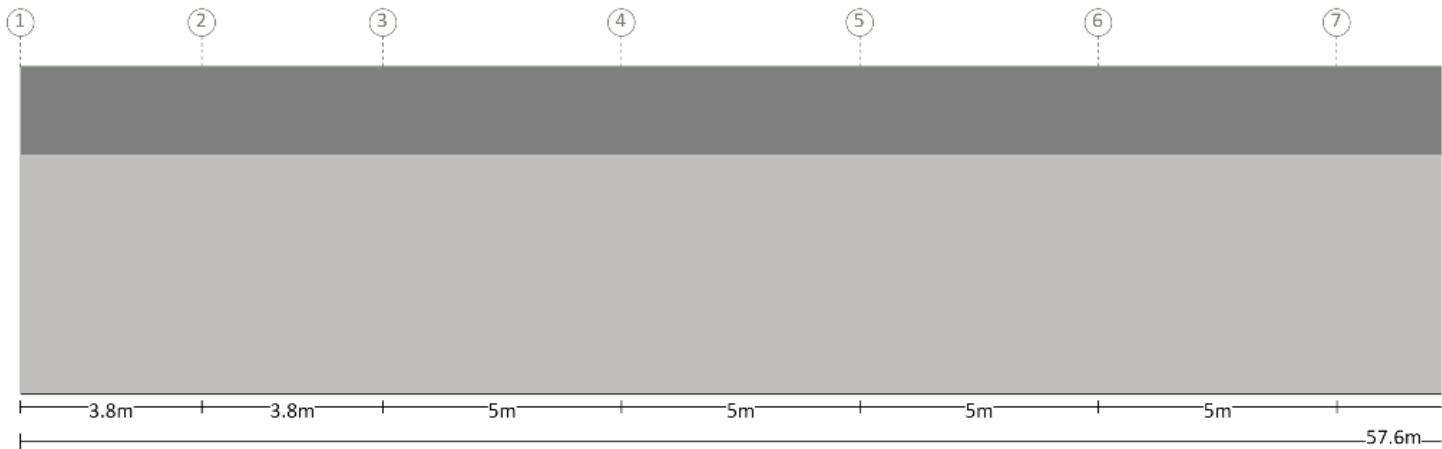

Measurements are from the outside of end girts (end bays) and/or centre of columns (mid bays) to inside of component opening size.

Purchaser Name: Taman Kuda Club Pty Ltd		Component Position NOT FOR CONSTRUCTION Not to Scale Page 1 of 2 © Copyright Steelx IP Pty Ltd	Seller: Wide Span Sheds Pty Ltd Wide Span Sheds Pty Ltd Phone: 07 5657 8888 Fax: 07 5657 8899 Email: admin@sheds.com.au	Apex Engineering Group PTY LTD ACN 632 588 562 ME Aust. (Registered NER Structural) 5276680 QLD : RPEQ No. 24223; TAS : 185770492; VC : PE0003848; N.T : 303557ES; Practising Professional Structural & Civil Engineers
Site Address: 365 Bushs Lane Murrumbateman NSW 2582 Australia				Signature:  Date: John Ronaldson Date: 31/03/25
Drawing # WSS250425 - 10	Print Date: 31/03/25			

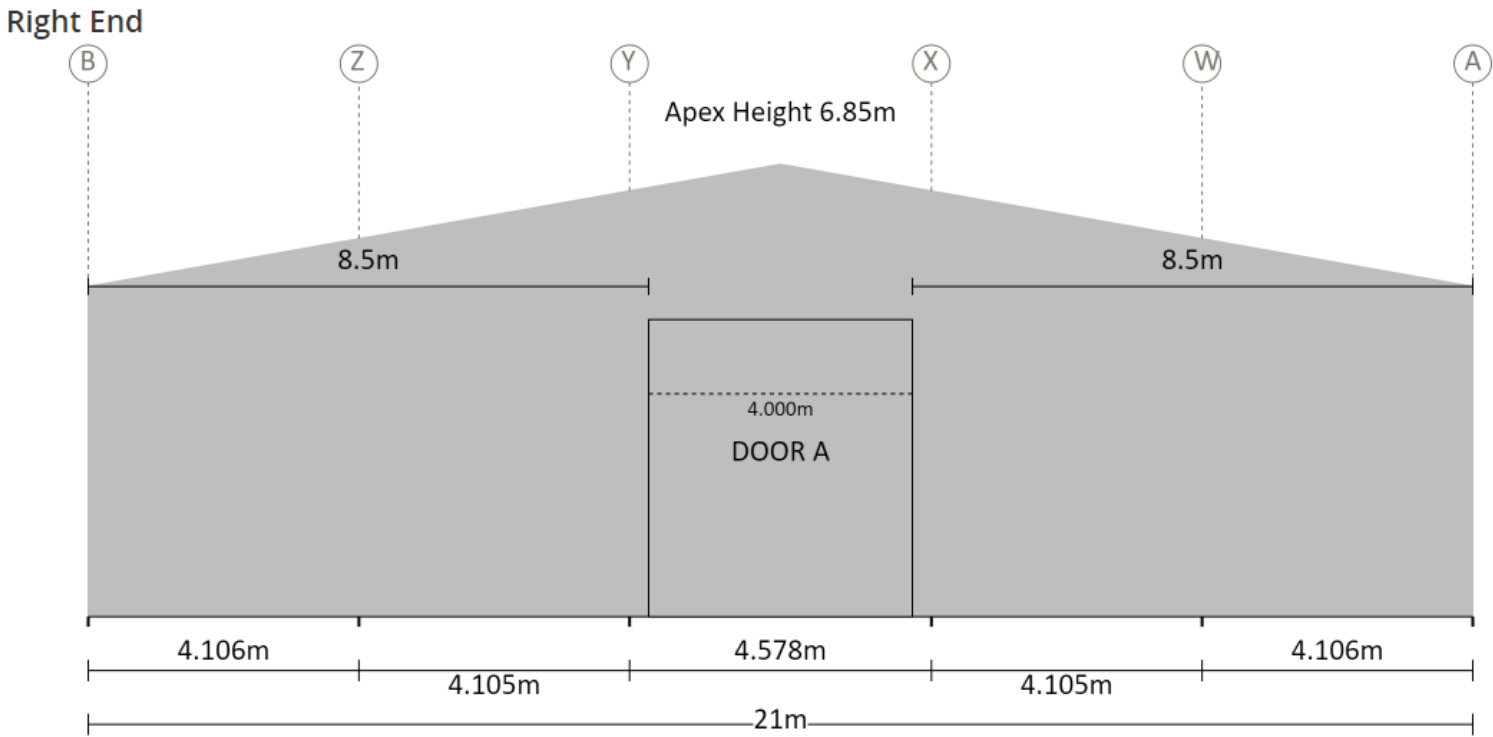

Measurements are from the outside of side girts to the inside of component opening size.

Purchaser Name: Taman Kuda Club Pty Ltd

Site Address: 365 Bushs Lane Murrumbateman NSW 2582 Australia

Drawing # WSS250425 - 10

Print Date: 31/03/25

Component Position
NOT FOR CONSTRUCTION
Not to Scale
Page 2 of 2
© Copyright Steelx IP Pty Ltd

Seller: Wide Span Sheds Pty Ltd
Wide Span Sheds Pty Ltd
Phone: 07 5657 8888
Fax: 07 5657 8899
Email: admin@sheds.com.au

Apex Engineering Group PTY LTD
ACN 632 588 562
ME Aust. (Registered NER Structural) 5276680
QLD : RPEQ No. 24223; TAS : 185770492; MC : PE0003848; N.T : 303557ES;
Practising Professional Structural & Civil Engineers

Signature:

Date: John Ronaldson

Date: 31/03/25

Notes:
Brackets are not shown. Refer to Specification Details
for more information. Opening members not labeled.

ROOF (TOP VIEW)

LEFT SIDE

[illegible]


RIGHT SIDE


Revision	Date	Initial	Purchaser Name: Taman Kuda Club Pty Ltd		Purlin and Girt Plan NOT FOR CONSTRUCTION NOT TO SCALE Page 1 of 4 ©Copyright Steelx IP Pty Ltd	Seller: Wide Span Sheds Pty Ltd Name: Wide Span Sheds Pty Ltd Phone: 07 5657 8888 Fax: 07 5657 8899 Email: admin@sheds.com.au	Apex Engineering Group PTY LTD ACN 632 588 562 MIE Aust. (Registered NER Structural) 5276680 QLD : RPEQ No. 24223; TAS : 185770492; VIC : PE0003848; N.T : 303557ES; Practising Professional Structural & Civil Engineers
			Site Address: 365 Bushs Lane Murrumbateman NSW 2582 Australia				
			Drawing # WSS250425 - 11	Print Date: 31/03/2025			

Signature:  John Ronaldson


Date: 31/03/25

Notes:
Brackets are not shown. Refer to Specification Details
for more information. Opening members not labeled.

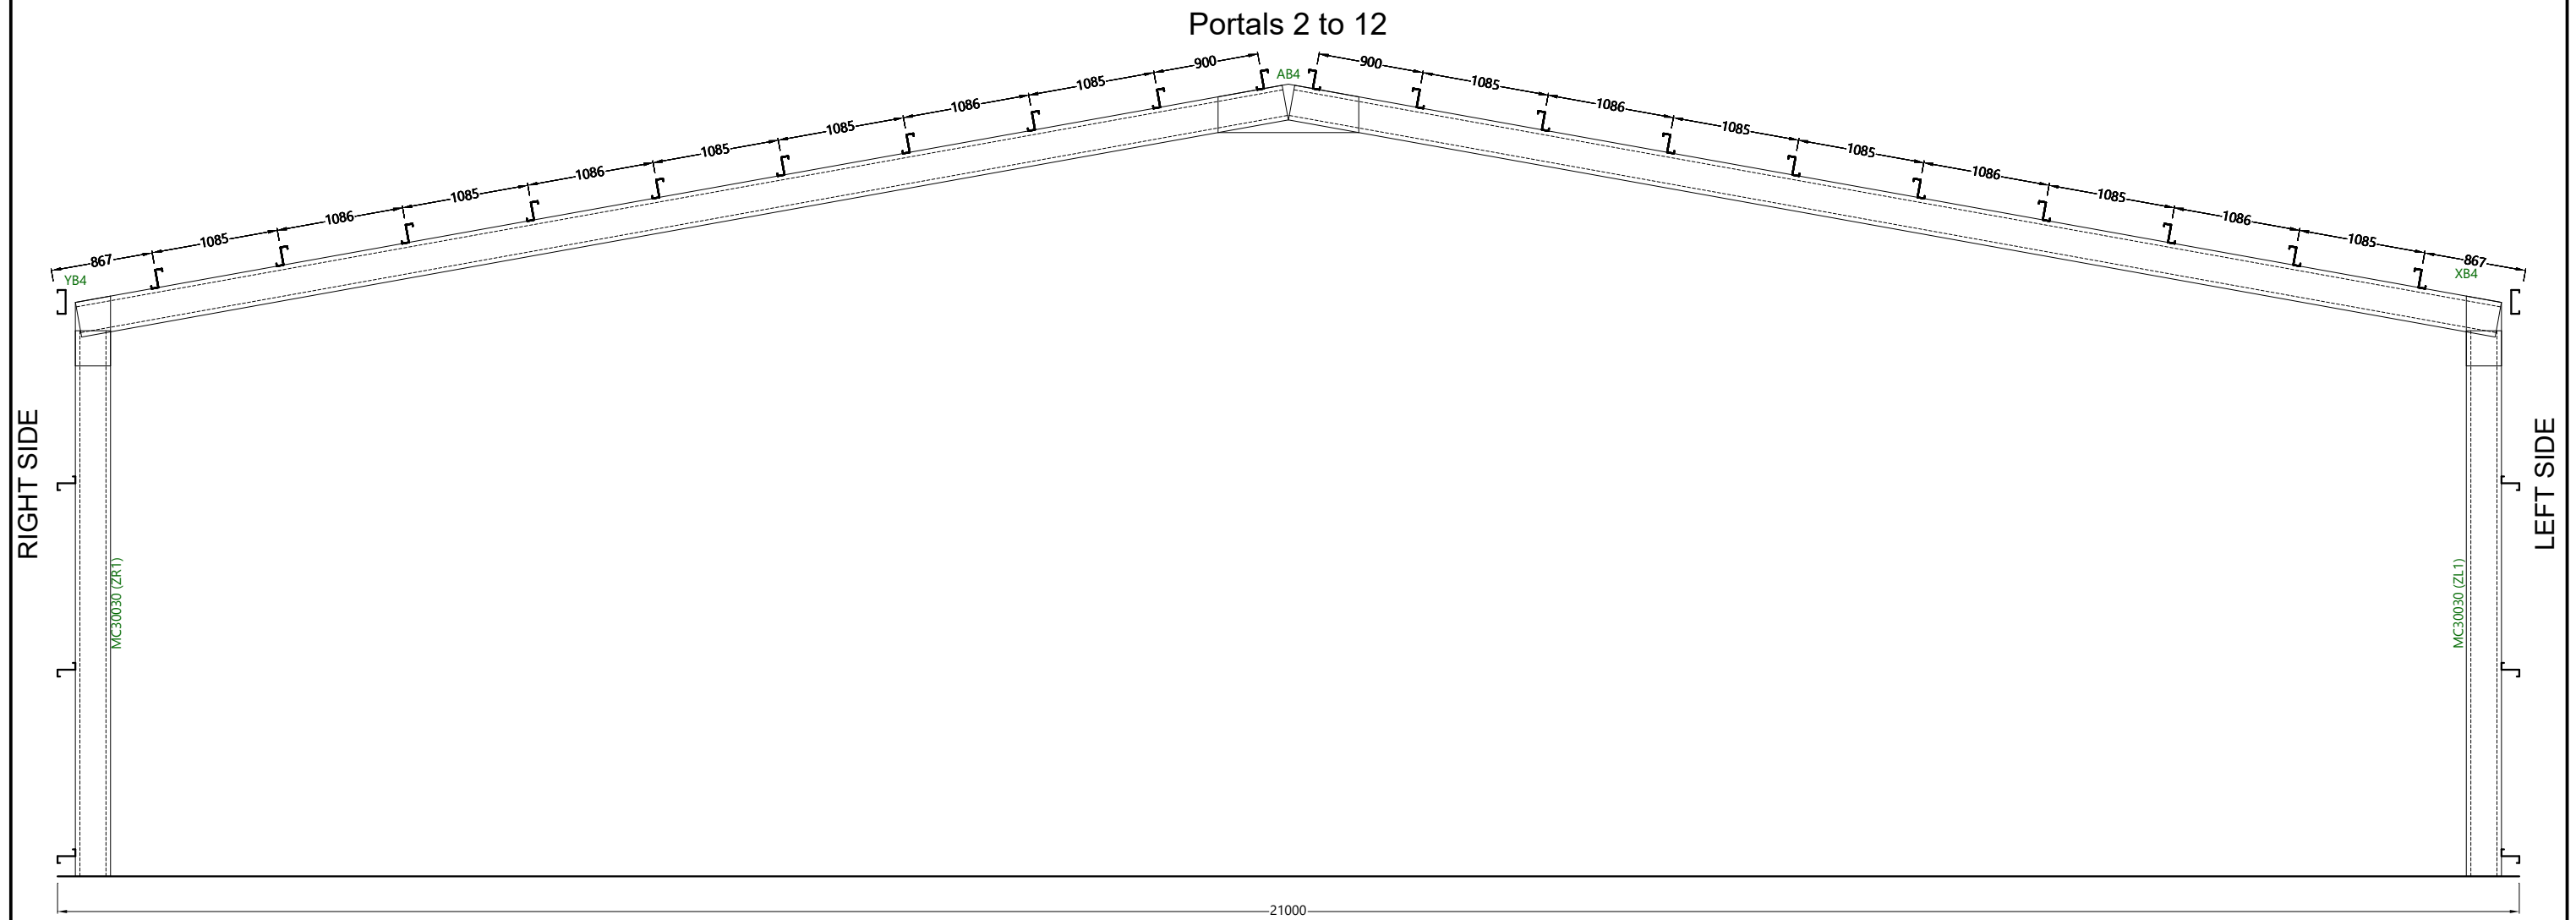

 
Revision	Date	Initial	Purchaser Name: Taman Kuda Club Pty Ltd		Purlin and Girt Plan NOT FOR CONSTRUCTION NOT TO SCALE Page 2 of 4 ©Copyright Steelx IP Pty Ltd	Seller: Wide Span Sheds Pty Ltd Name: Wide Span Sheds Pty Ltd Phone: 07 5657 8888 Fax: 07 5657 8899 Email: admin@sheds.com.au	Apex Engineering Group PTY LTD ACN 632 588 562 MIE Aust. (Registered NER Structural) 5276680 QLD : RPEQ No. 24223; TAS : 185770492; VIC : PE0003848; N.T : 303557ES; Practising Professional Structural & Civil Engineers Signature:  John Ronaldson Date: 31/03/25
			Site Address: 365 Bushs Lane Murrumbateman NSW 2582 Australia				
			Drawing # WSS250425 - 11				
			Print Date: 31/03/2025				

Notes:
Brackets are not shown. Refer to Specification Details
for more information. Opening members not labeled.

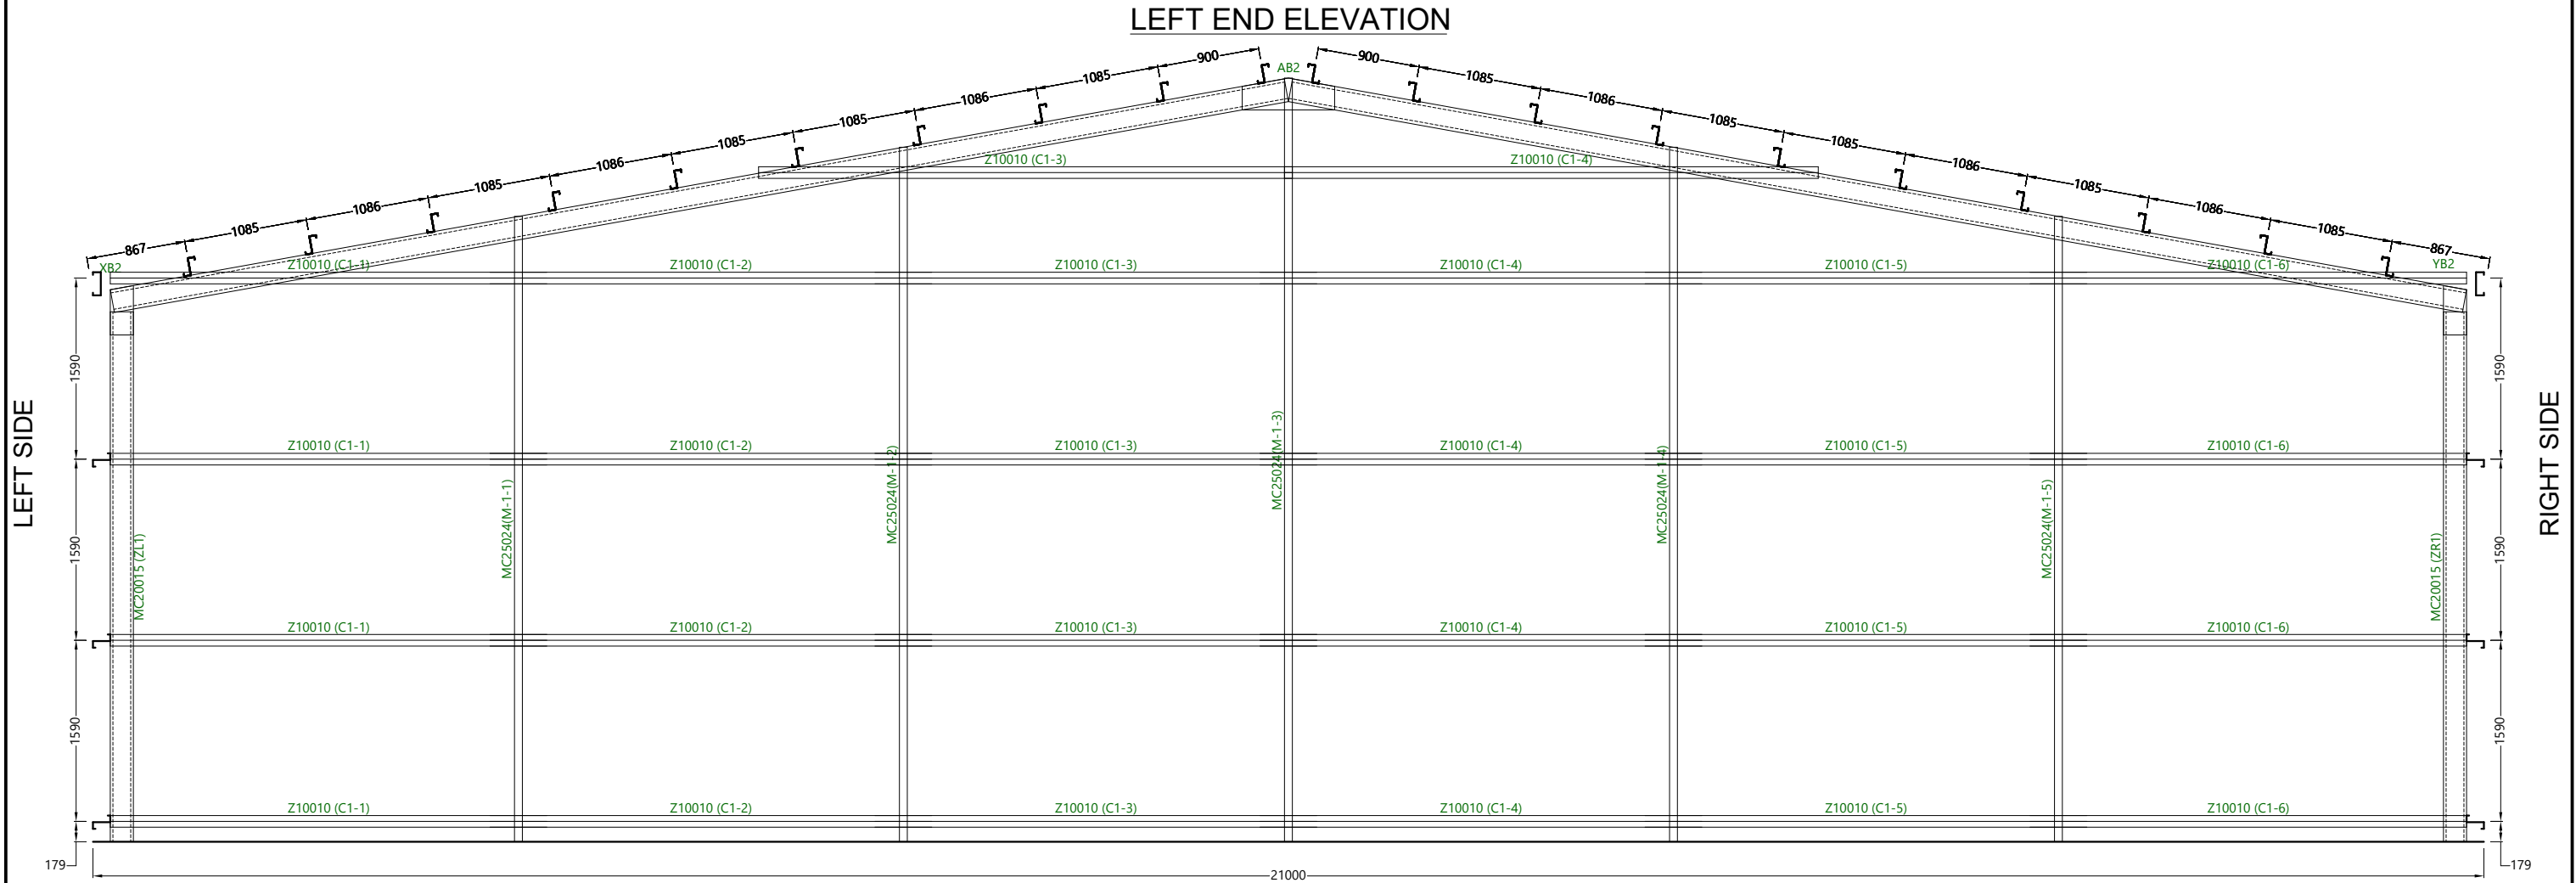

Revision	Date	Initial	Purchaser Name: Taman Kuda Club Pty Ltd		Purlin and Girt Plan NOT FOR CONSTRUCTION NOT TO SCALE Page 3 of 5 ©Copyright Steelx IP Pty Ltd	Seller: Wide Span Sheds Pty Ltd Name: Wide Span Sheds Pty Ltd Phone: 07 5657 8888 Fax: 07 5657 8899 Email: admin@sheds.com.au	Apex Engineering Group PTY LTD ACN 632 588 562 MIE Aust. (Registered NER Structural) 5276680 QLD : RPEQ No. 24223; TAS : 185770492; VIC : PE0003848; N.T : 303557ES; Practising Professional Structural & Civil Engineers Signature:  John Ronaldson Date: 31/03/25
			Site Address: 365 Bushs Lane Murrumbateman NSW 2582 Australia				
			Drawing # WSS250425 - 11				
			Print Date: 31/03/2025				


Notes:
Brackets are not shown. Refer to Specification Details
for more information. Opening members not labeled.

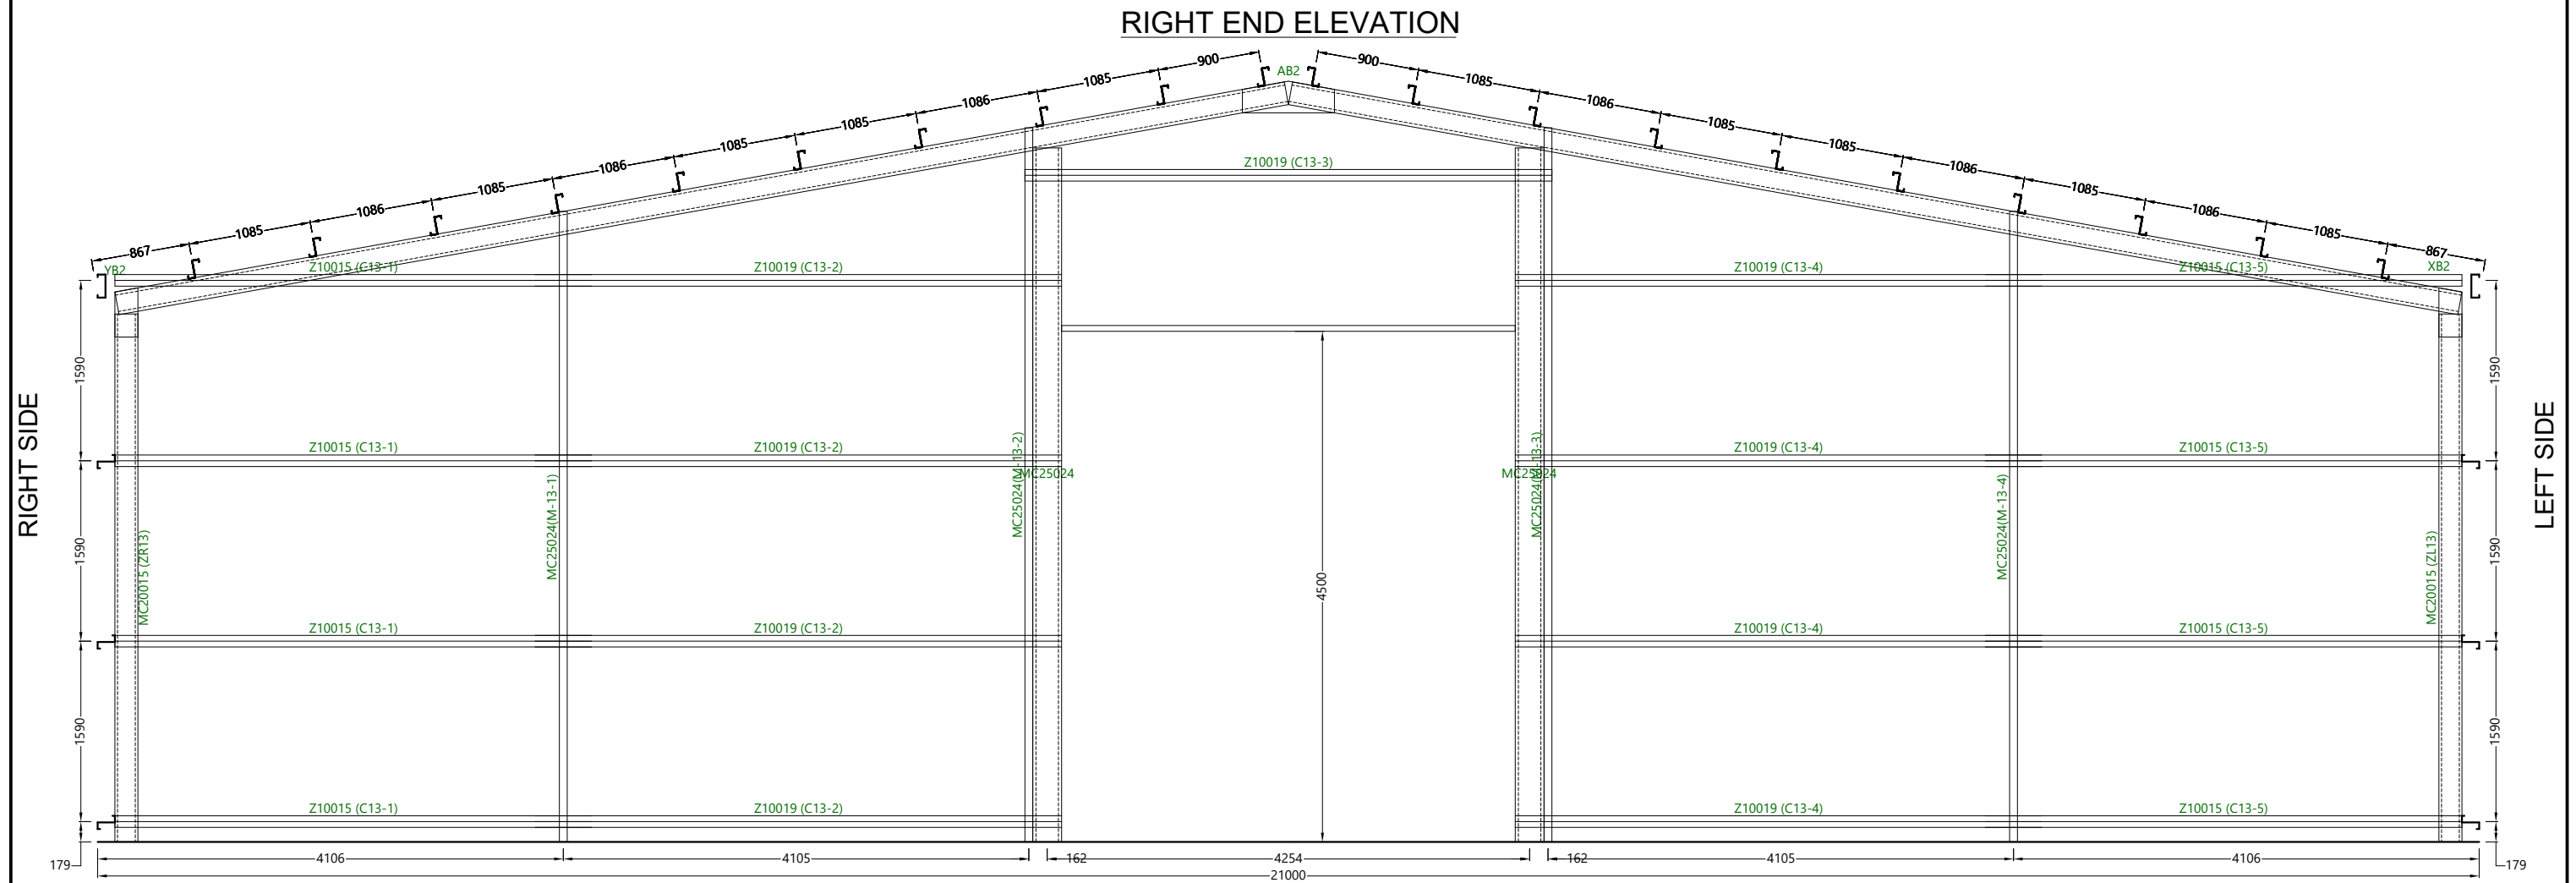


Revision	Date	Initial	Purchaser Name: Taman Kuda Club Pty Ltd		Purlin and Girt Plan NOT FOR CONSTRUCTION NOT TO SCALE Page 4 of 5 ©Copyright Steelx IP Pty Ltd	Seller: Wide Span Sheds Pty Ltd Name: Wide Span Sheds Pty Ltd Phone: 07 5657 8888 Fax: 07 5657 8899 Email: admin@sheds.com.au	Apex Engineering Group PTY LTD ACN 632 588 562 MIE Aust. (Registered NER Structural) 5276680 QLD : RPEQ No. 24223; TAS : 185770492; VIC : PE0003848; N.T : 303557ES; Practising Professional Structural & Civil Engineers Signature:  John Ronaldson Date: 31/03/25
			Site Address: 365 Bushs Lane Murrumbateman NSW 2582 Australia				
			Drawing # WSS250425 - 11				
			Print Date: 31/03/2025				

Notes:
Brackets are not shown. Refer to Specification Details
for more information. Opening members not labeled.

LEFT ELEVATION

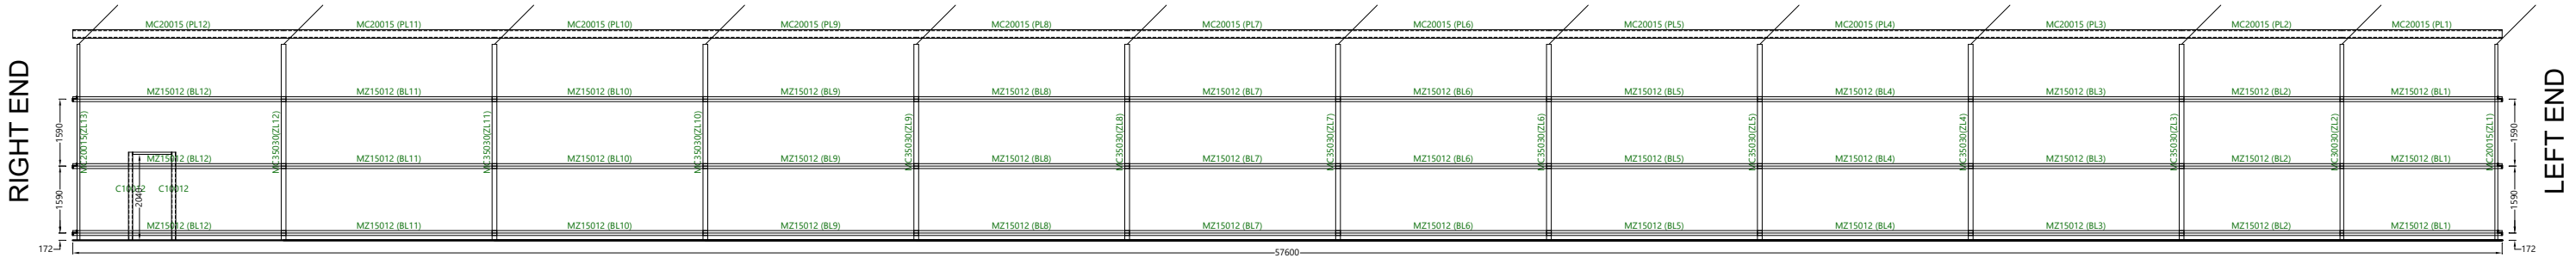

RIGHT ELEVATION

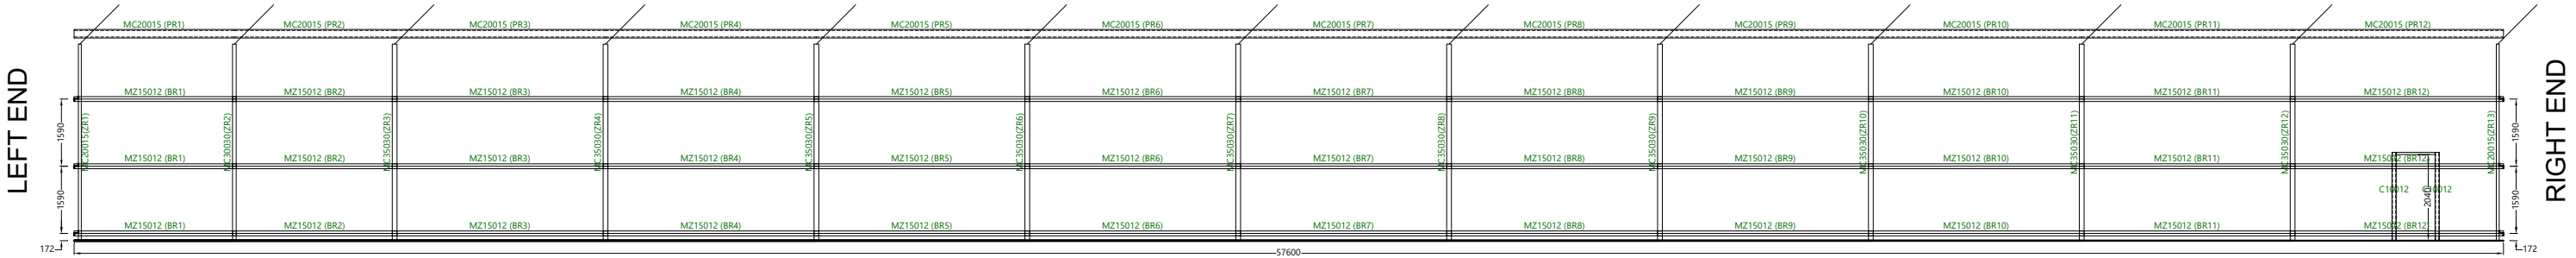

Revision	Date	Initial	Purchaser Name: Taman Kuda Club Pty Ltd		Purlin and Girt Plan NOT FOR CONSTRUCTION NOT TO SCALE Page 5 of 5 ©Copyright Steelx IP Pty Ltd	Seller: Wide Span Sheds Pty Ltd Name: Wide Span Sheds Pty Ltd Phone: 07 5657 8888 Fax: 07 5657 8899 Email: admin@sheds.com.au	Apex Engineering Group PTY LTD ACN 632 588 562 MIE Aust. (Registered NER Structural) 5276680 QLD : RPEQ No. 24223; TAS : 185770492; VIC : PE0003848; N.T : 303557ES; Practising Professional Structural & Civil Engineers Signature:  John Ronaldson Date: 31/03/25
			Site Address: 365 Bushs Lane Murrumbateman NSW 2582 Australia				
			Drawing # WSS250425 - 11	Print Date: 31/03/2025			