

M. G. A. MERIDIAN



PLAN SHOWING
DETAIL SITE SURVEY
OF LOT 2 IN
D.P.35245
4 WHEATLEY AVE
GOULBURN

REFERENCE: 40410

LGA:
GOULBURN MULWAREE


DATE: 03/10/2024

PLAN EDITION: A

PLAN NUMBER:
40410-A-2024-10-03-SD


SCALE: 1:200

SHEET: 1 OF 1

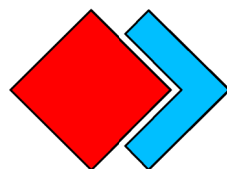

SRD
LAND CONSULTING

GOULBURN: 4823 5100 | YOUNG: 6382 1501
THE LAND CONSULTANT SPECIALISTS
WWW.SRDLAND.COM.AU

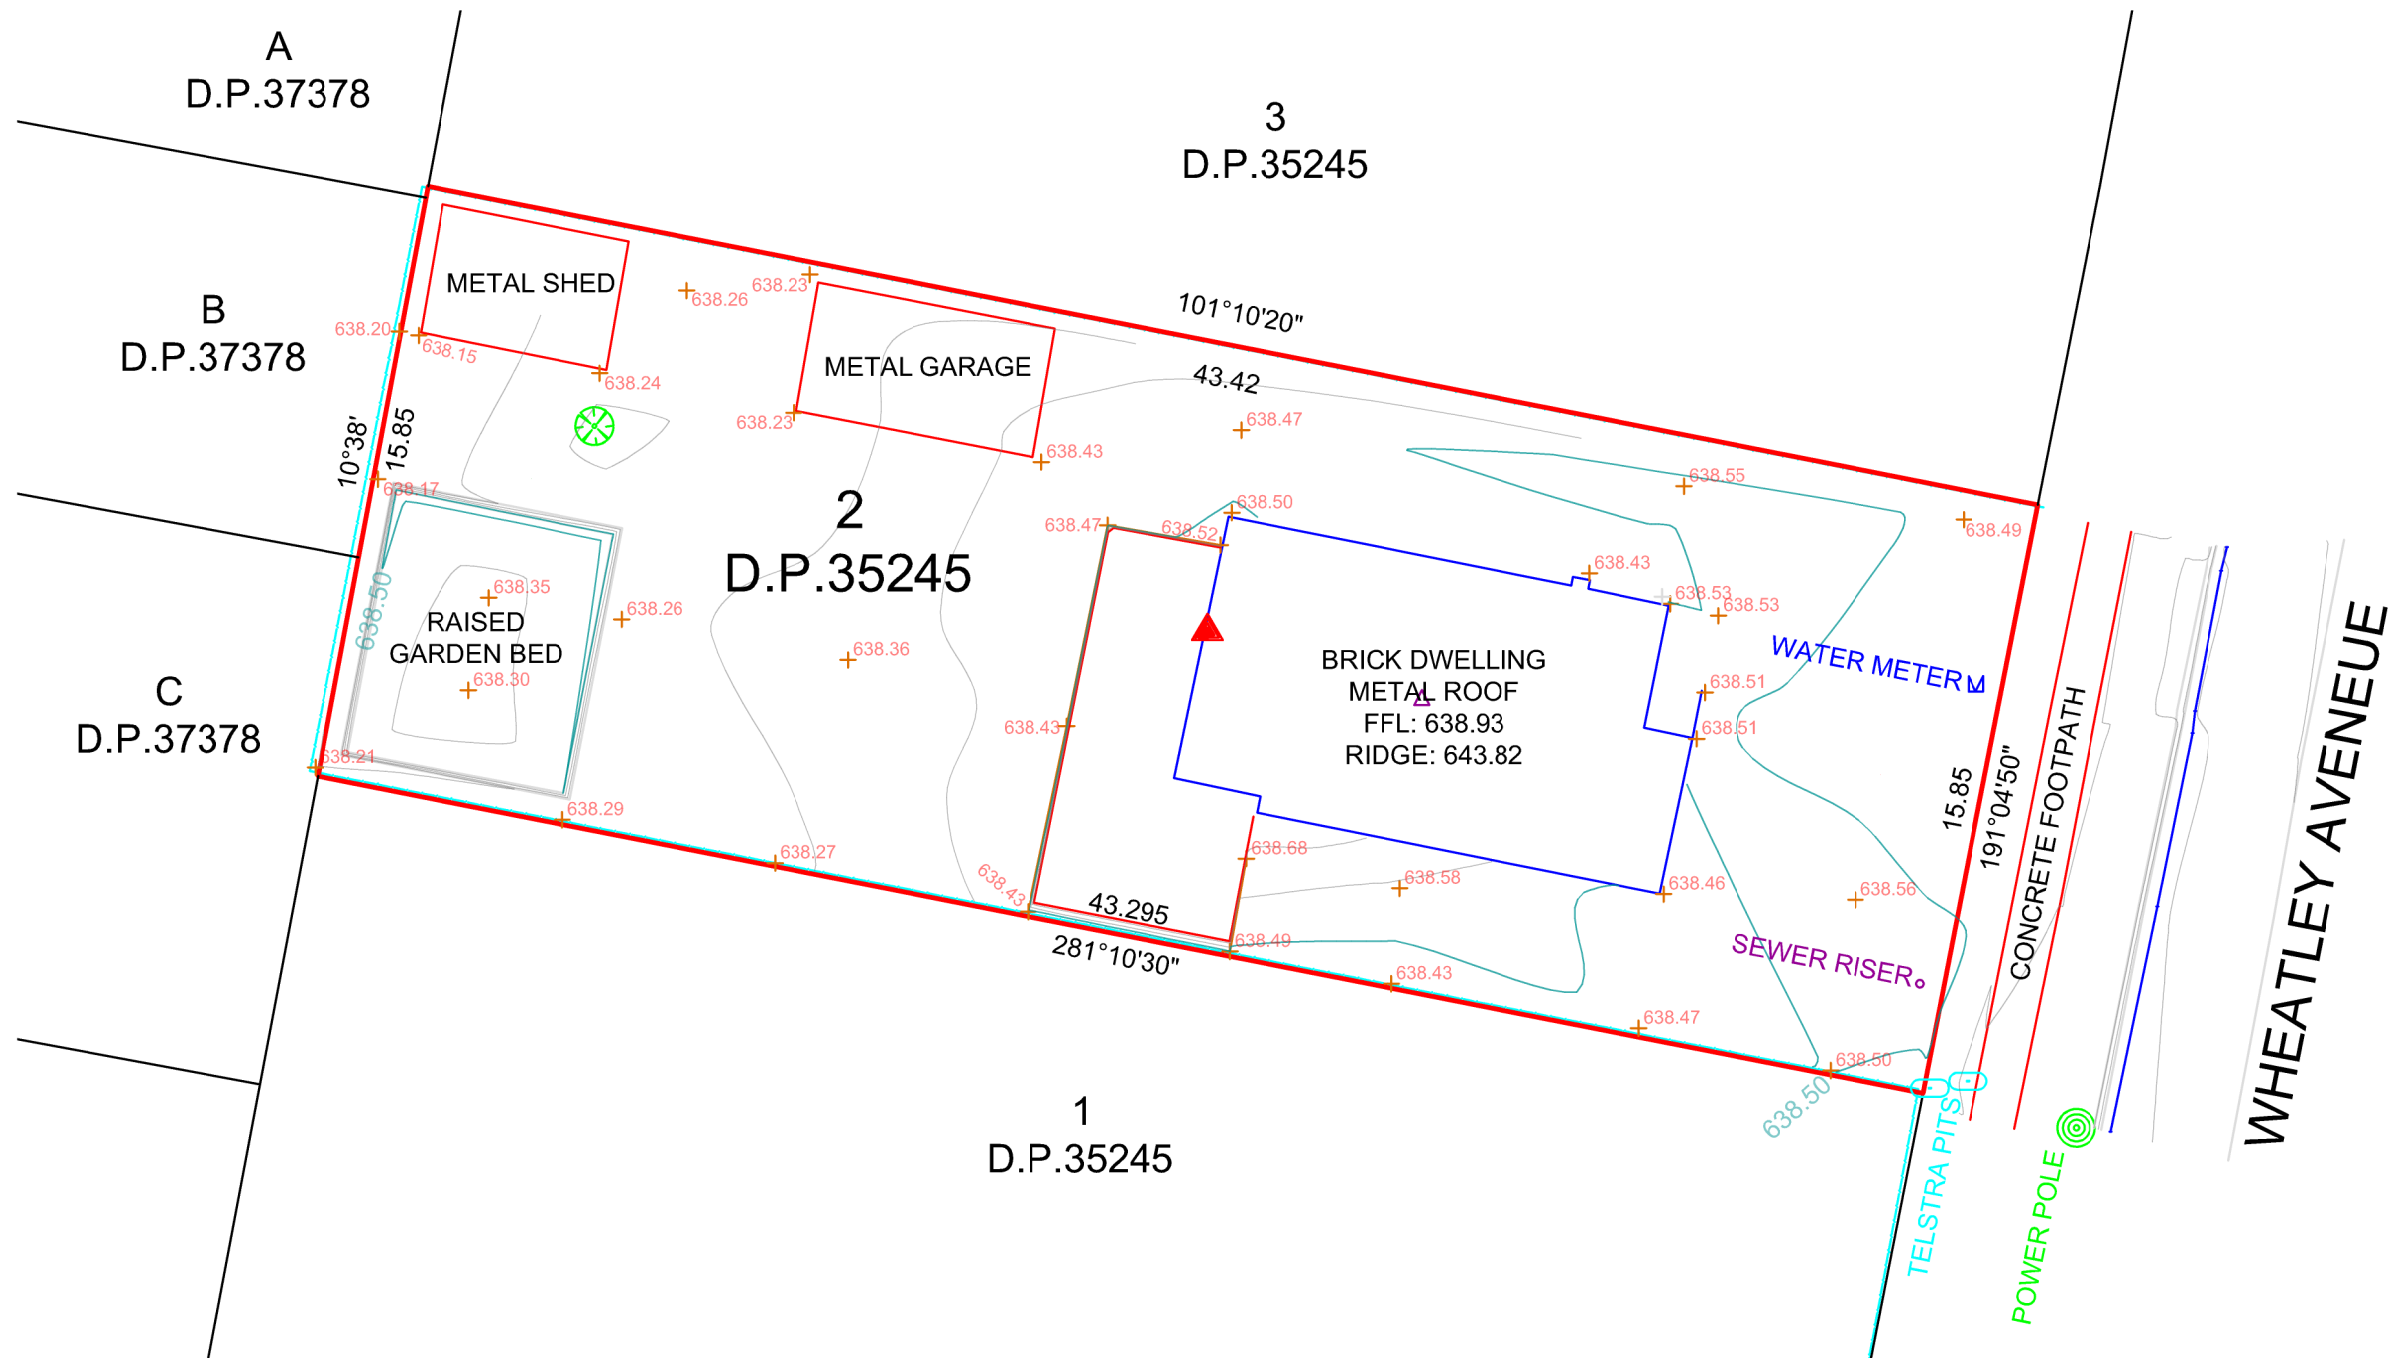

Origin of Level: SCIMS
PM 8863 - RL: 638.826
BM - FFL RL:638.93
Contour interval: 0.1m
Height Datum: AHD

The plan has been prepared for Detail
purposes for use in the matter.

NOT TO BE USED FOR BOUNDARY
DEFINITION