

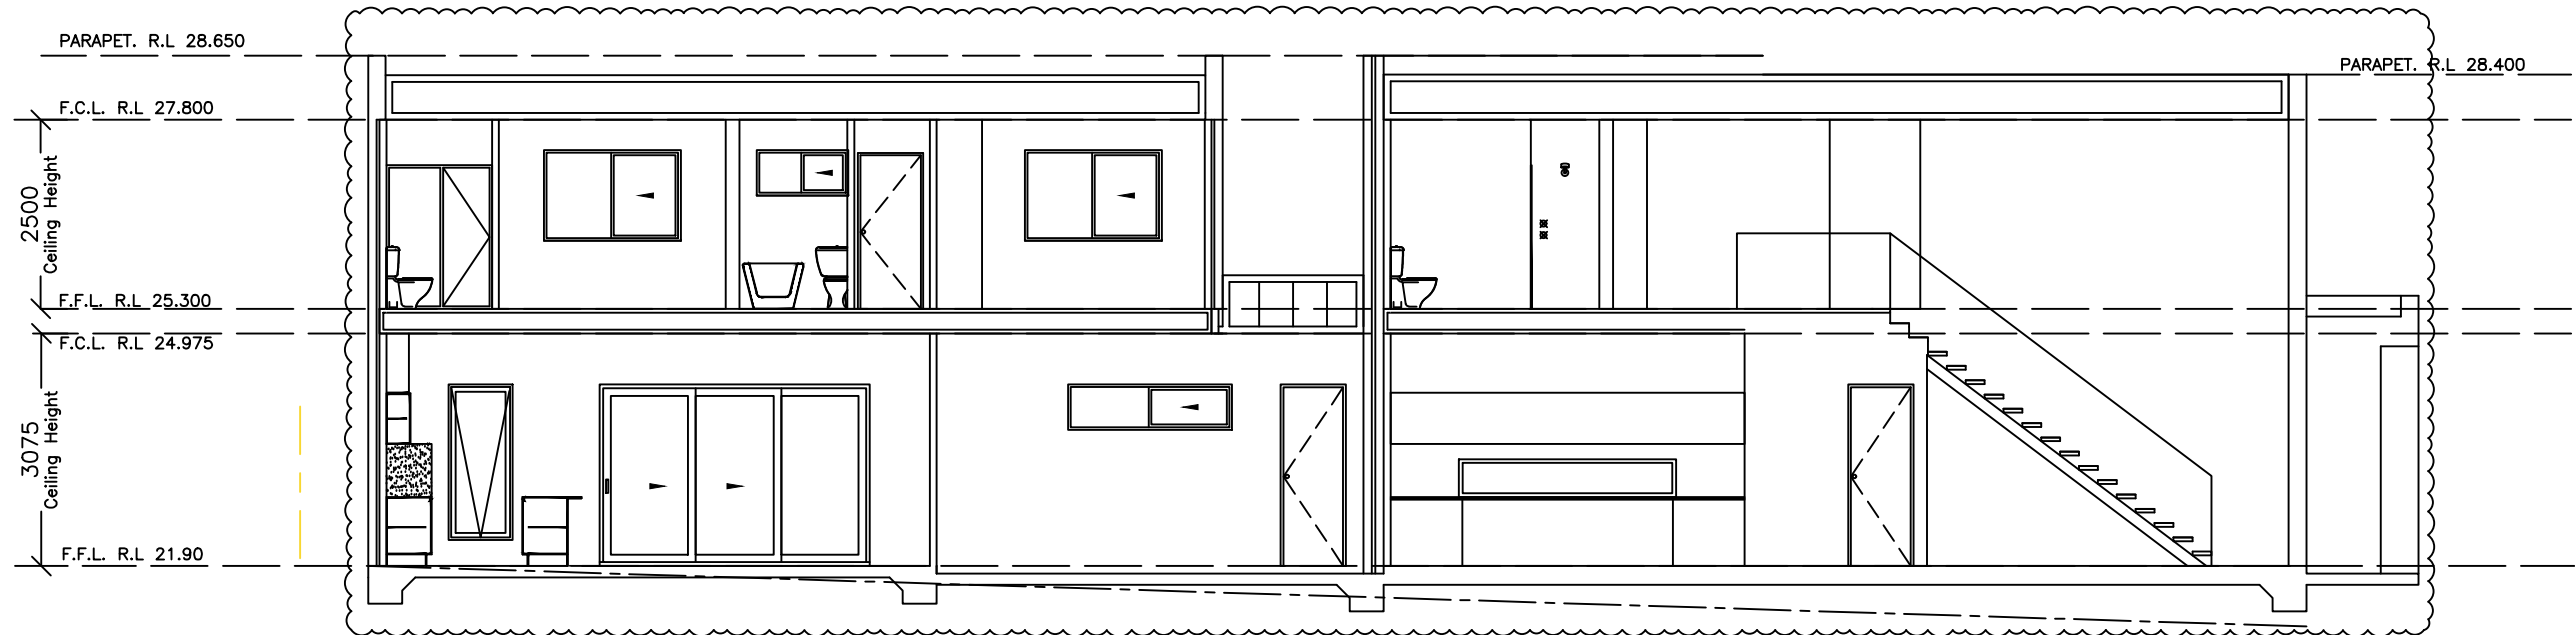


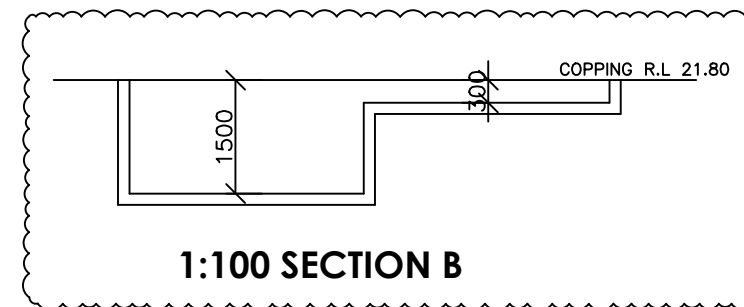


1:100 SECTION A

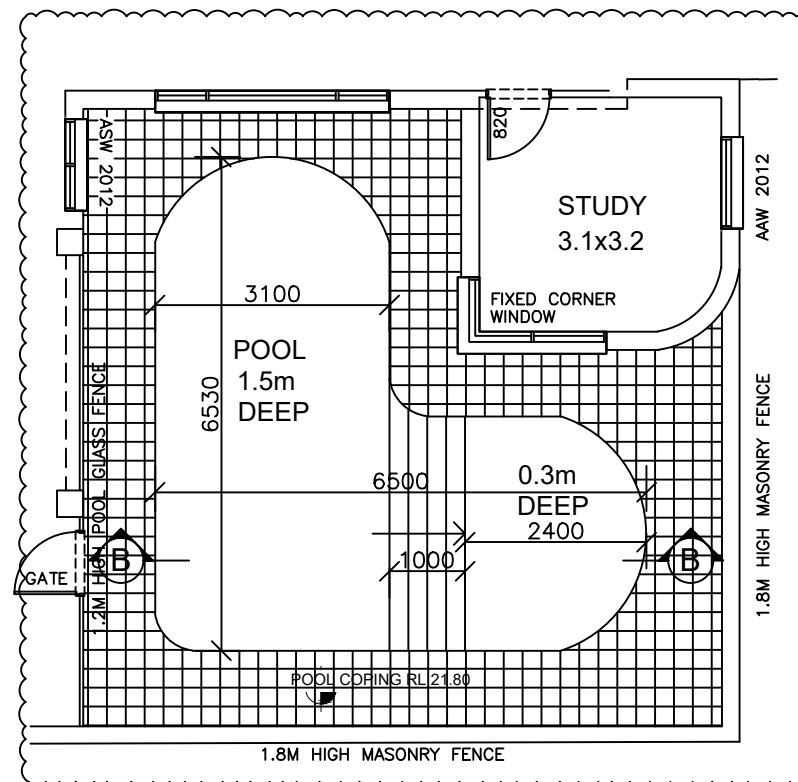

1:100 SECTION B

## PROPOSED SECTION AND POOL DETAIL
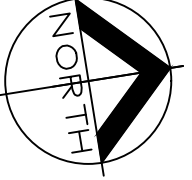
| REVISION: |                                          | DATE:      | ©<br>ALL RIGHTS RESERVED<br>This plan is the property of<br>inkon plans<br>Any copying or altering<br>of the drawing shall not be<br>undertaken without written<br>permission from<br>inkon plans<br># DIMENSIONS TO BE READ IN<br>PREFERENCE TO SCALING<br><br>DEMOLITION OF EXISTING<br>CONSTRUCTION OF A DUAL OCCUPANCY<br>WITH IN-GROUND SWIMMING POOLS<br>FRONT FENCE AND TORRENS TITLE SUB-DIVISION | <br>architectural drafting group<br><br>Address: Level 3 Suite 303,<br>398 Chapel Rd, Bankstown<br>NSW 2200<br>Mobile: 0414 671 114<br>email: charbel@inkonplans.com.au | CLIENT'S NAME:<br>PHILLIP HOLDINGS NSW PTY LTD<br><br>ADDRESS:<br>LOT 91 DP 35201<br>9 PHILLIP STREET<br>SUBURB:<br>PANANIA NSW<br>DRAWING TITLE:<br>PROPOSED SECTION AND POOL<br>DETAIL | DATE DRAWN:<br>21.03.2025<br>DRAWN:<br>CH<br>SCALE:<br>1:100<br>DRAWING NO:<br>08 | <br>JOB NO:<br>20250008 |
|-----------|------------------------------------------|------------|---|---|---|-----------------------------------------------------------------------------------|---|
| A         | SECTION 4.55 MODIFICATION TO DA-882/2018 | 21.11.2024 |   |   |   |                                                                                   |   |