


WINDOW SCHEDULE					
NUMBER	GROUND	FIRST	SECOND	THIRD	FOURTH
WIN 1	HEAD 51.18 SILL 49.96	HEAD 54.08 SILL 52.08	HEAD 57.0 SILL 55.80	HEAD 59.97 SILL 58.77	HEAD 62.96 SILL 61.76
WIN 2	HEAD 51.18 SILL 49.96	HEAD 59.37 SILL 58.77	HEAD 57.0 SILL 55.80	HEAD 59.37 SILL 58.77	HEAD 62.96 SILL 61.76
WIN 3	HEAD 50.67 SILL 50.07	HEAD 53.58 SILL 52.88	HEAD 59.57 SILL 58.97	HEAD 59.97 SILL 58.77	
WIN 4	HEAD 51.18 SILL 49.96	HEAD 54.08 SILL 52.88	HEAD 57.0 SILL 55.80		

DP 7398

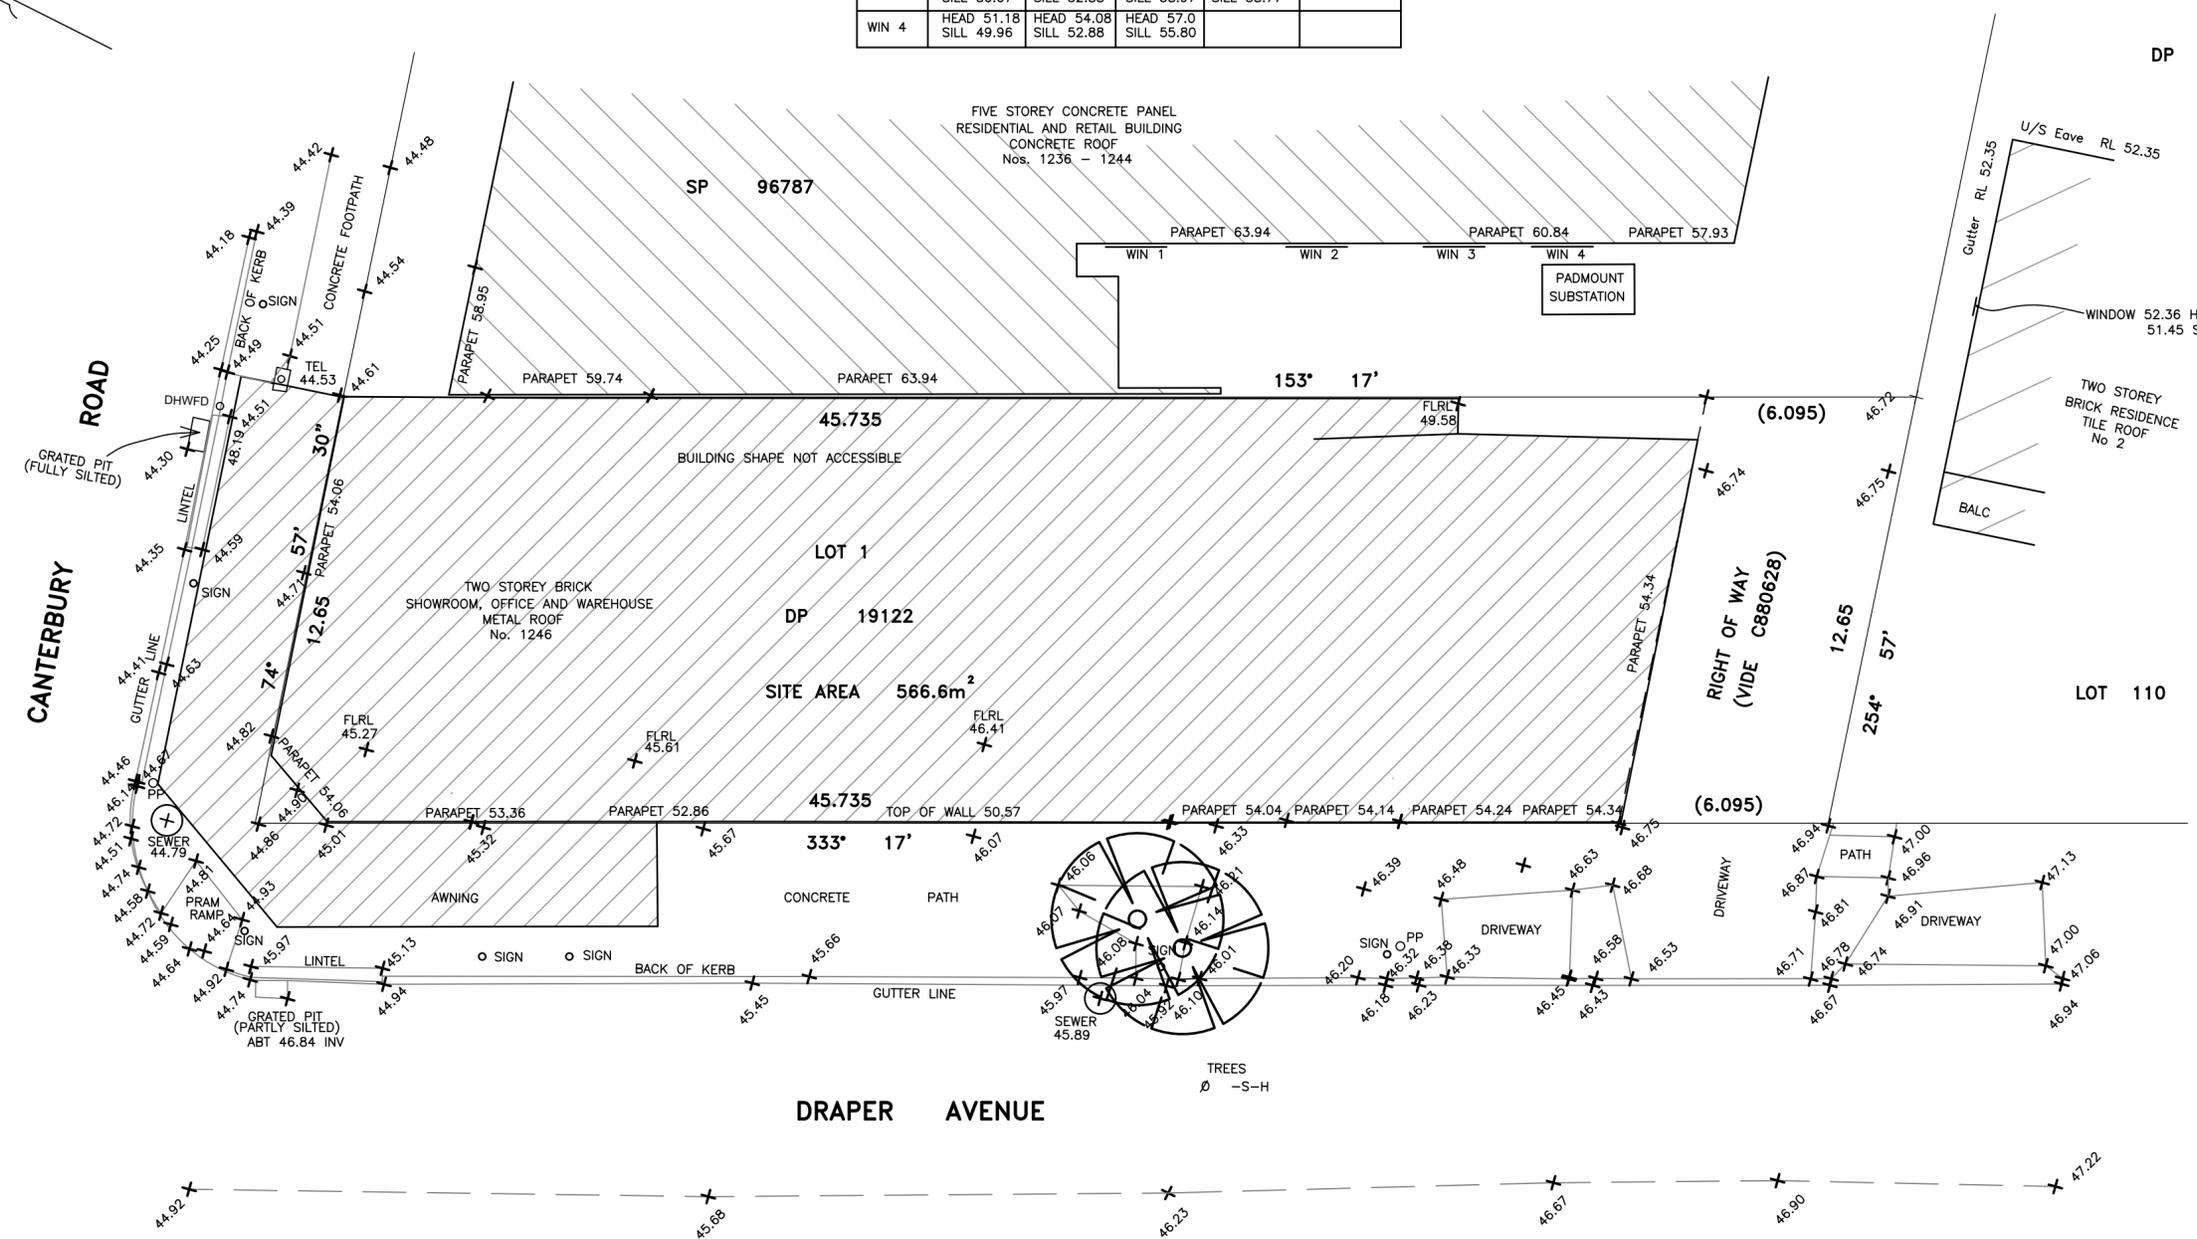

DRAPER AVENUE

AN UNDERGROUND SERVICES SEARCH HAS NOT BEEN UNDERTAKEN. CONTACT www.1100.com.au "DIAL BEFORE YOU DIG" PRIOR TO COMMENCEMENT OF ANY WORKS.

NOTE: ORIGIN OF LEVELS SSM

RL 47.274 A.H.D. SCIMS

No	Revision	Date	Drawn	Checked	Approved
1					

NOTES
 THE TITLE BOUNDARIES AS SHOWN HEREON WERE NOT MARKED AT THE TIME OF SURVEY. A BOUNDARY SURVEY AS DEFINED BY THE SURVEYING AND SPATIAL SERVICES ACT HAS BEEN UNDERTAKEN SERVICES WHERE SHOWN, ARE AS NOTED BY FIELD SURVEY.
 NO UNDERGROUND SERVICES SEARCH HAS BEEN UNDERTAKEN.
 ANY POINT OR FEATURE CRITICAL TO THE DESIGN MUST BE LOCATED ACCURATELY BY SURVEY. ADOPT SPOT LEVELS IN PREFERENCE TO CONTOURS. CONTOURS ARE APPROXIMATE.
 DIAMETER, HEIGHT & SPREAD OF TREES ARE APPROXIMATE ONLY.

Conditions of Use.
 This drawing and all electronic drawings and media shall only be used for the purpose for which it was commissioned and in accordance with the terms of agreement of the commission "

DC SURVEYING
 REGISTERED SURVEYORS
 PO BOX 228 RIVERWOOD 2210
 (MOBILE) 0425 255535
 (EMAIL) dc006@outlook.com
 Surveyor: DAVID CAREY Reg No.53

Scale 1:100 @ A1	Approved
Date 27/2/2025	Survey: DC
Drawn L	Datum A.H.D.
Client GOOD GUYS CONSTRUCTIONS	

Title SURVEY PLAN SHOWING LEVELS AND DETAIL OVER LOT 1 IN DP 19122 BEING No 1246 CANTERBURY ROAD ROSELANDS L.G.A: CANTERBURY-BANKSTOWN PARISH: ST GEORGE	Job Ref. 2035
	DO NOT SCALE SHEET 1 OF 1 SHEETS