


SHALLOW BAY QUARRY - 465 Shallow Bay Rd., Shallow Bay 2428
PLAN 1 - CONTEXT - ORTHOPHOTO

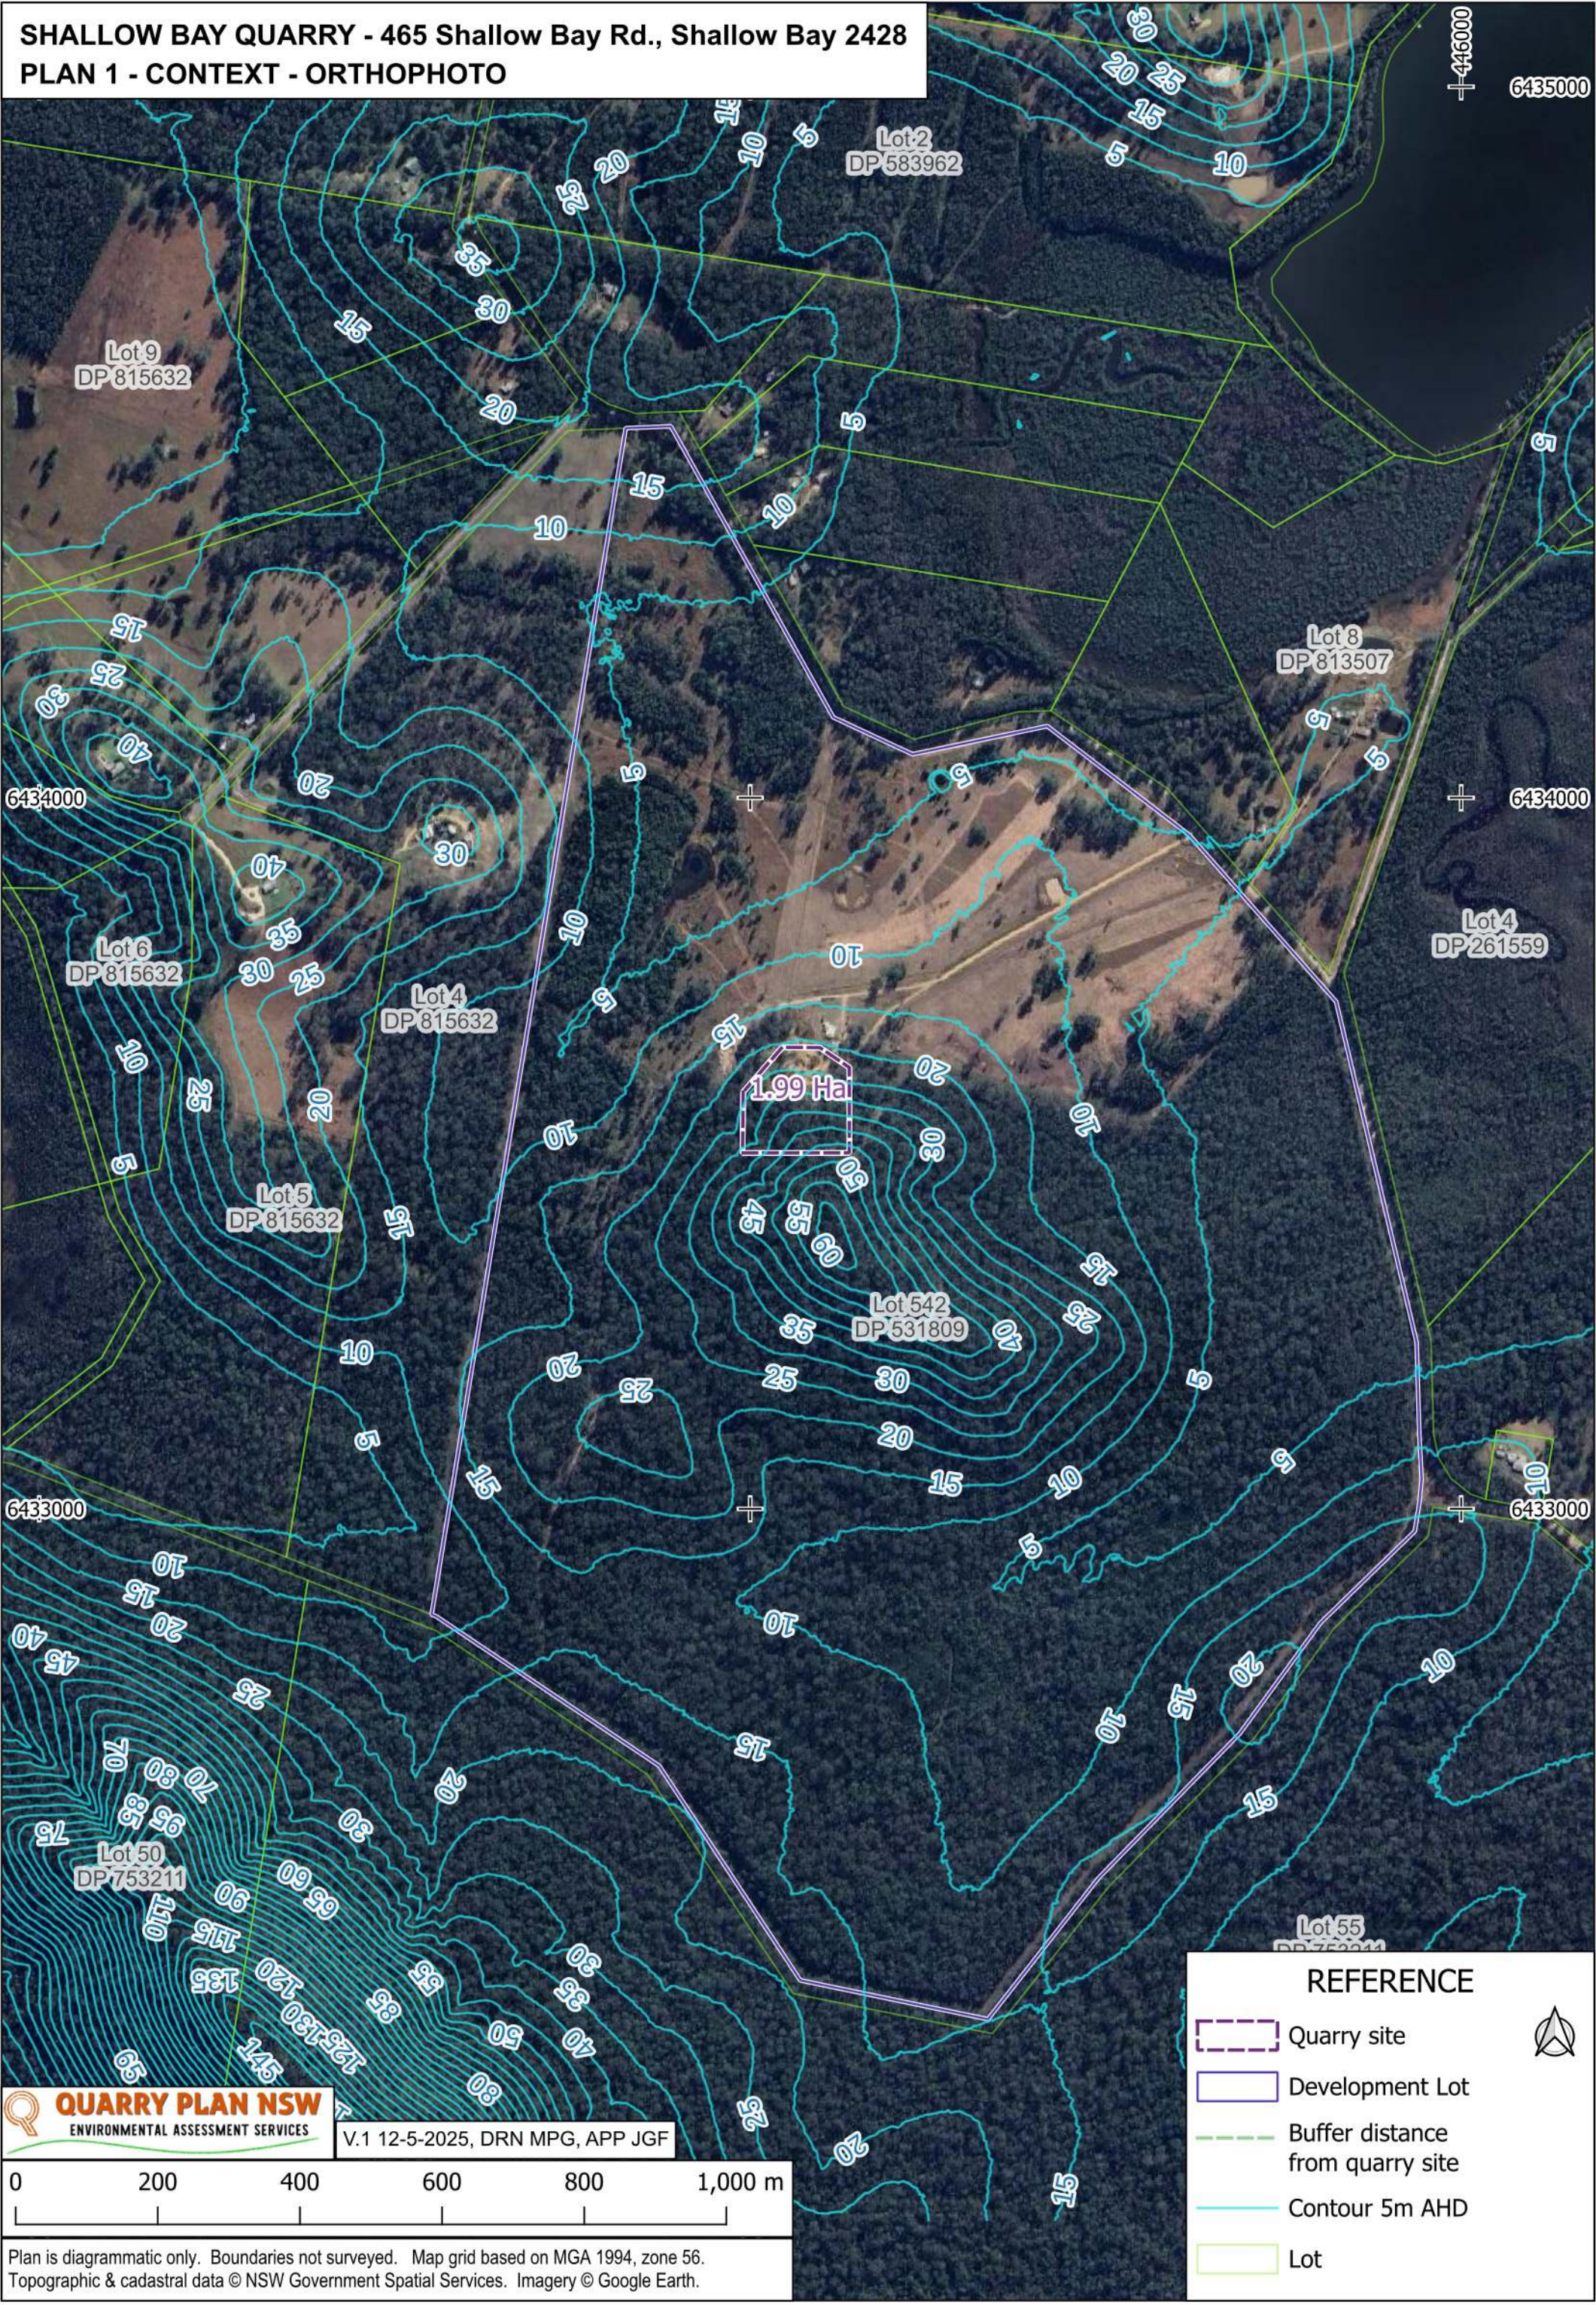

QUARRY PLAN NSW
ENVIRONMENTAL ASSESSMENT SERVICES

V.1 12-5-2025, DRN MPG, APP JGF

0 200 400 600 800 1,000 m


Plan is diagrammatic only. Boundaries not surveyed. Map grid based on MGA 1994, zone 56.
Topographic & cadastral data © NSW Government Spatial Services. Imagery © Google Earth.

REFERENCE

- Quarry site
- Development Lot
- Buffer distance from quarry site
- Contour 5m AHD
- Lot



SHALLOW BAY QUARRY - 465 Shallow Bay Rd., Shallow Bay 2428
PLAN 2 - CONTEXT - TOPOGRAPHY

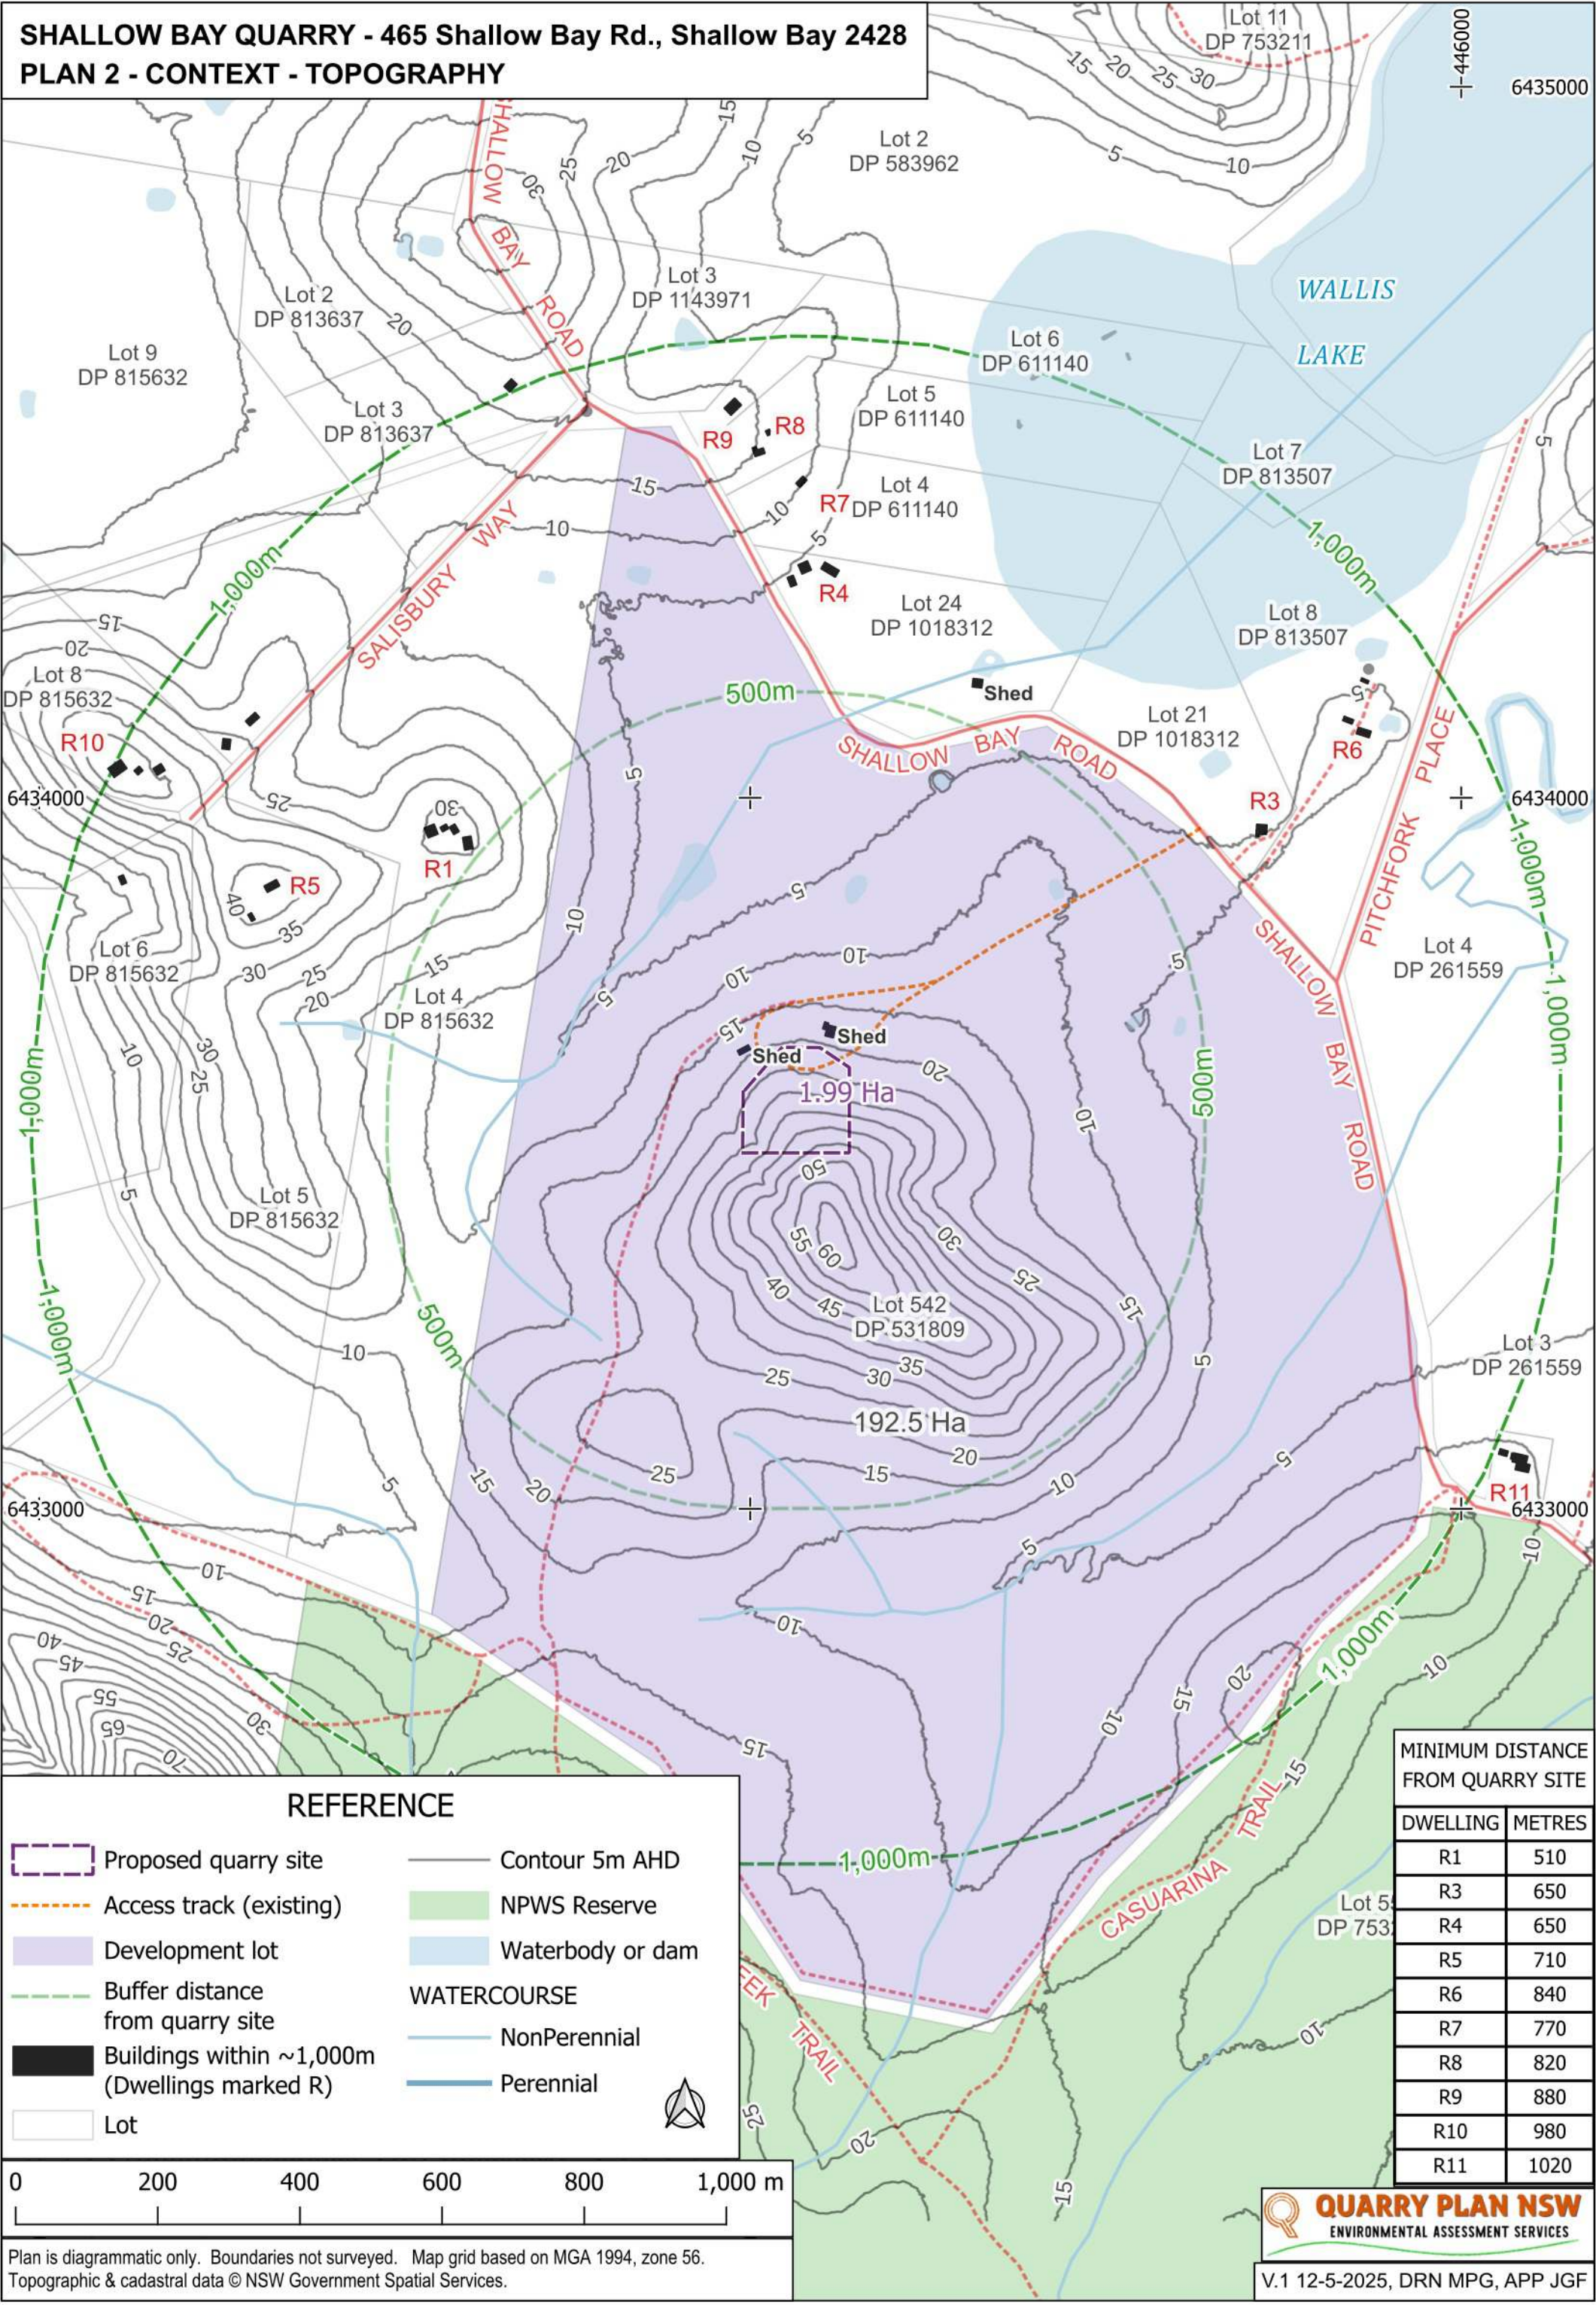




REFERENCE


- Proposed quarry site
- Contour 5m AHD




Plan is diagrammatic only. Boundaries not surveyed.
Map grid based on MGA 1994, zone 56.
2012 topographic data © NSW Government Spatial Services.
Orthophoto from 13-1-2025 aerial drone imagery, using a dual-frequency multi-mode GNSS enabled drone with RTK corrections



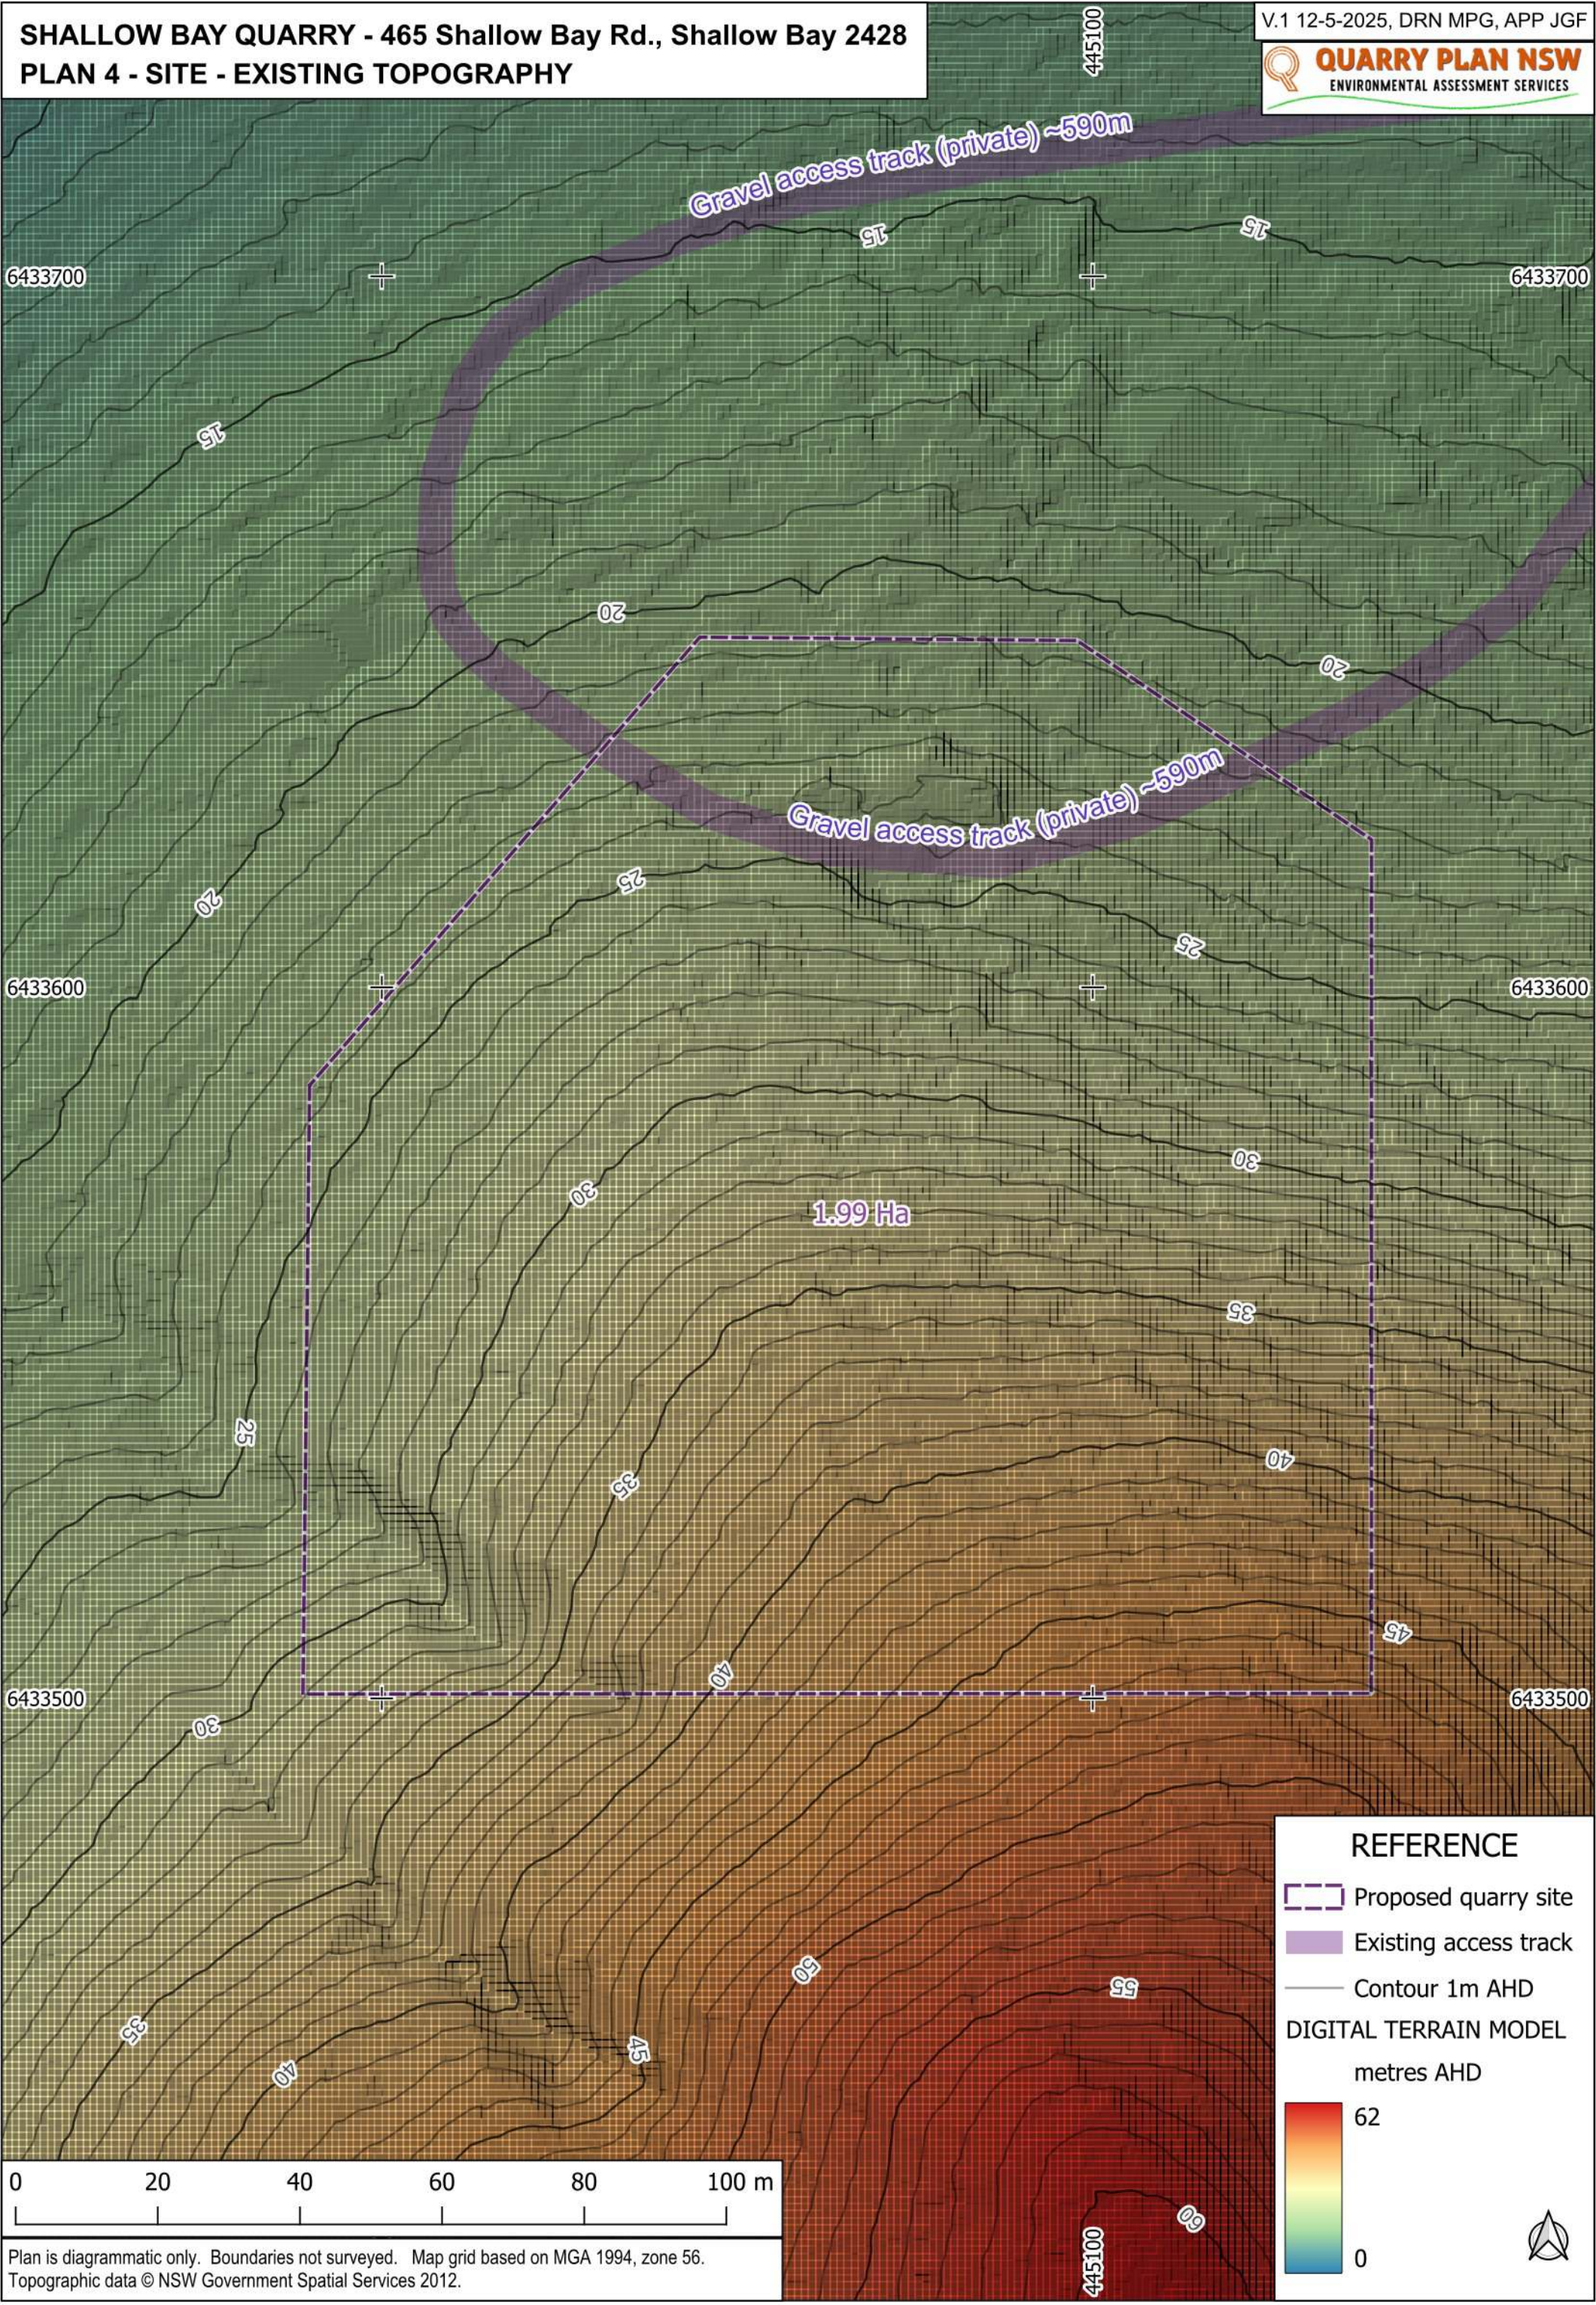


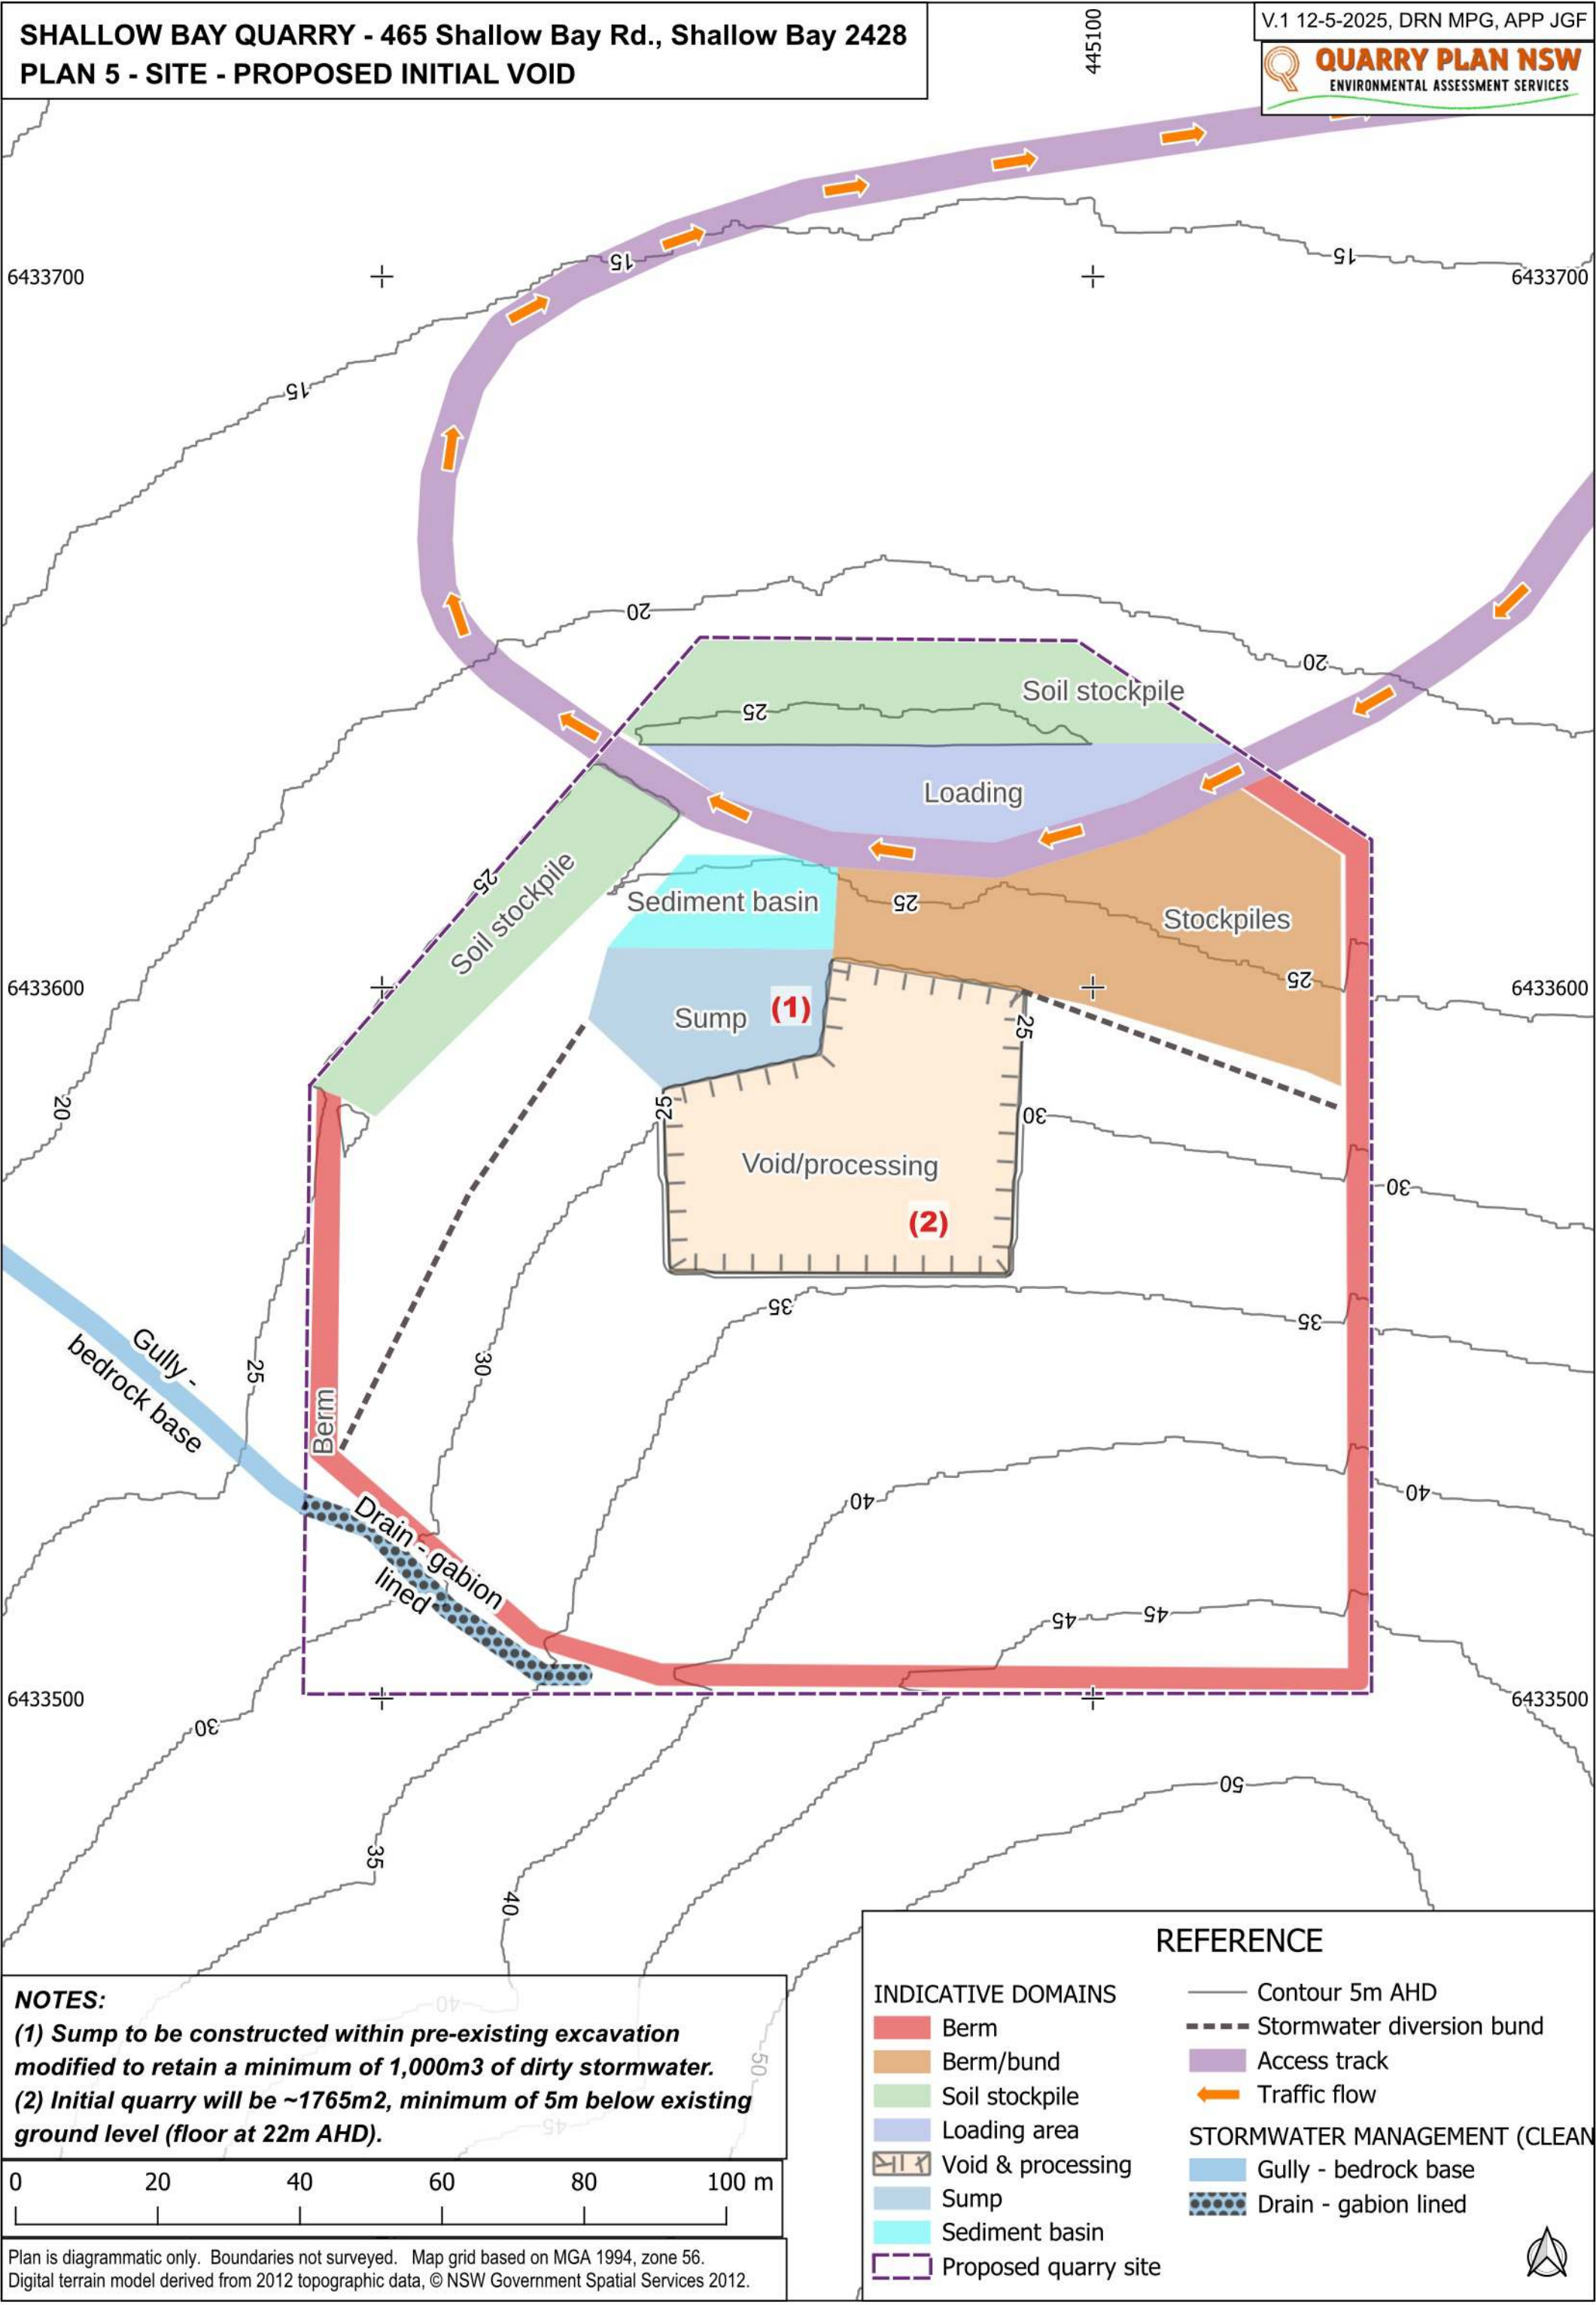

NOTES:
(1) Sump to be constructed within pre-existing excavation modified to retain a minimum of 1,000m³ of dirty stormwater.
(2) Initial quarry will be ~1765m², minimum of 5m below existing ground level (floor at 22m AHD).

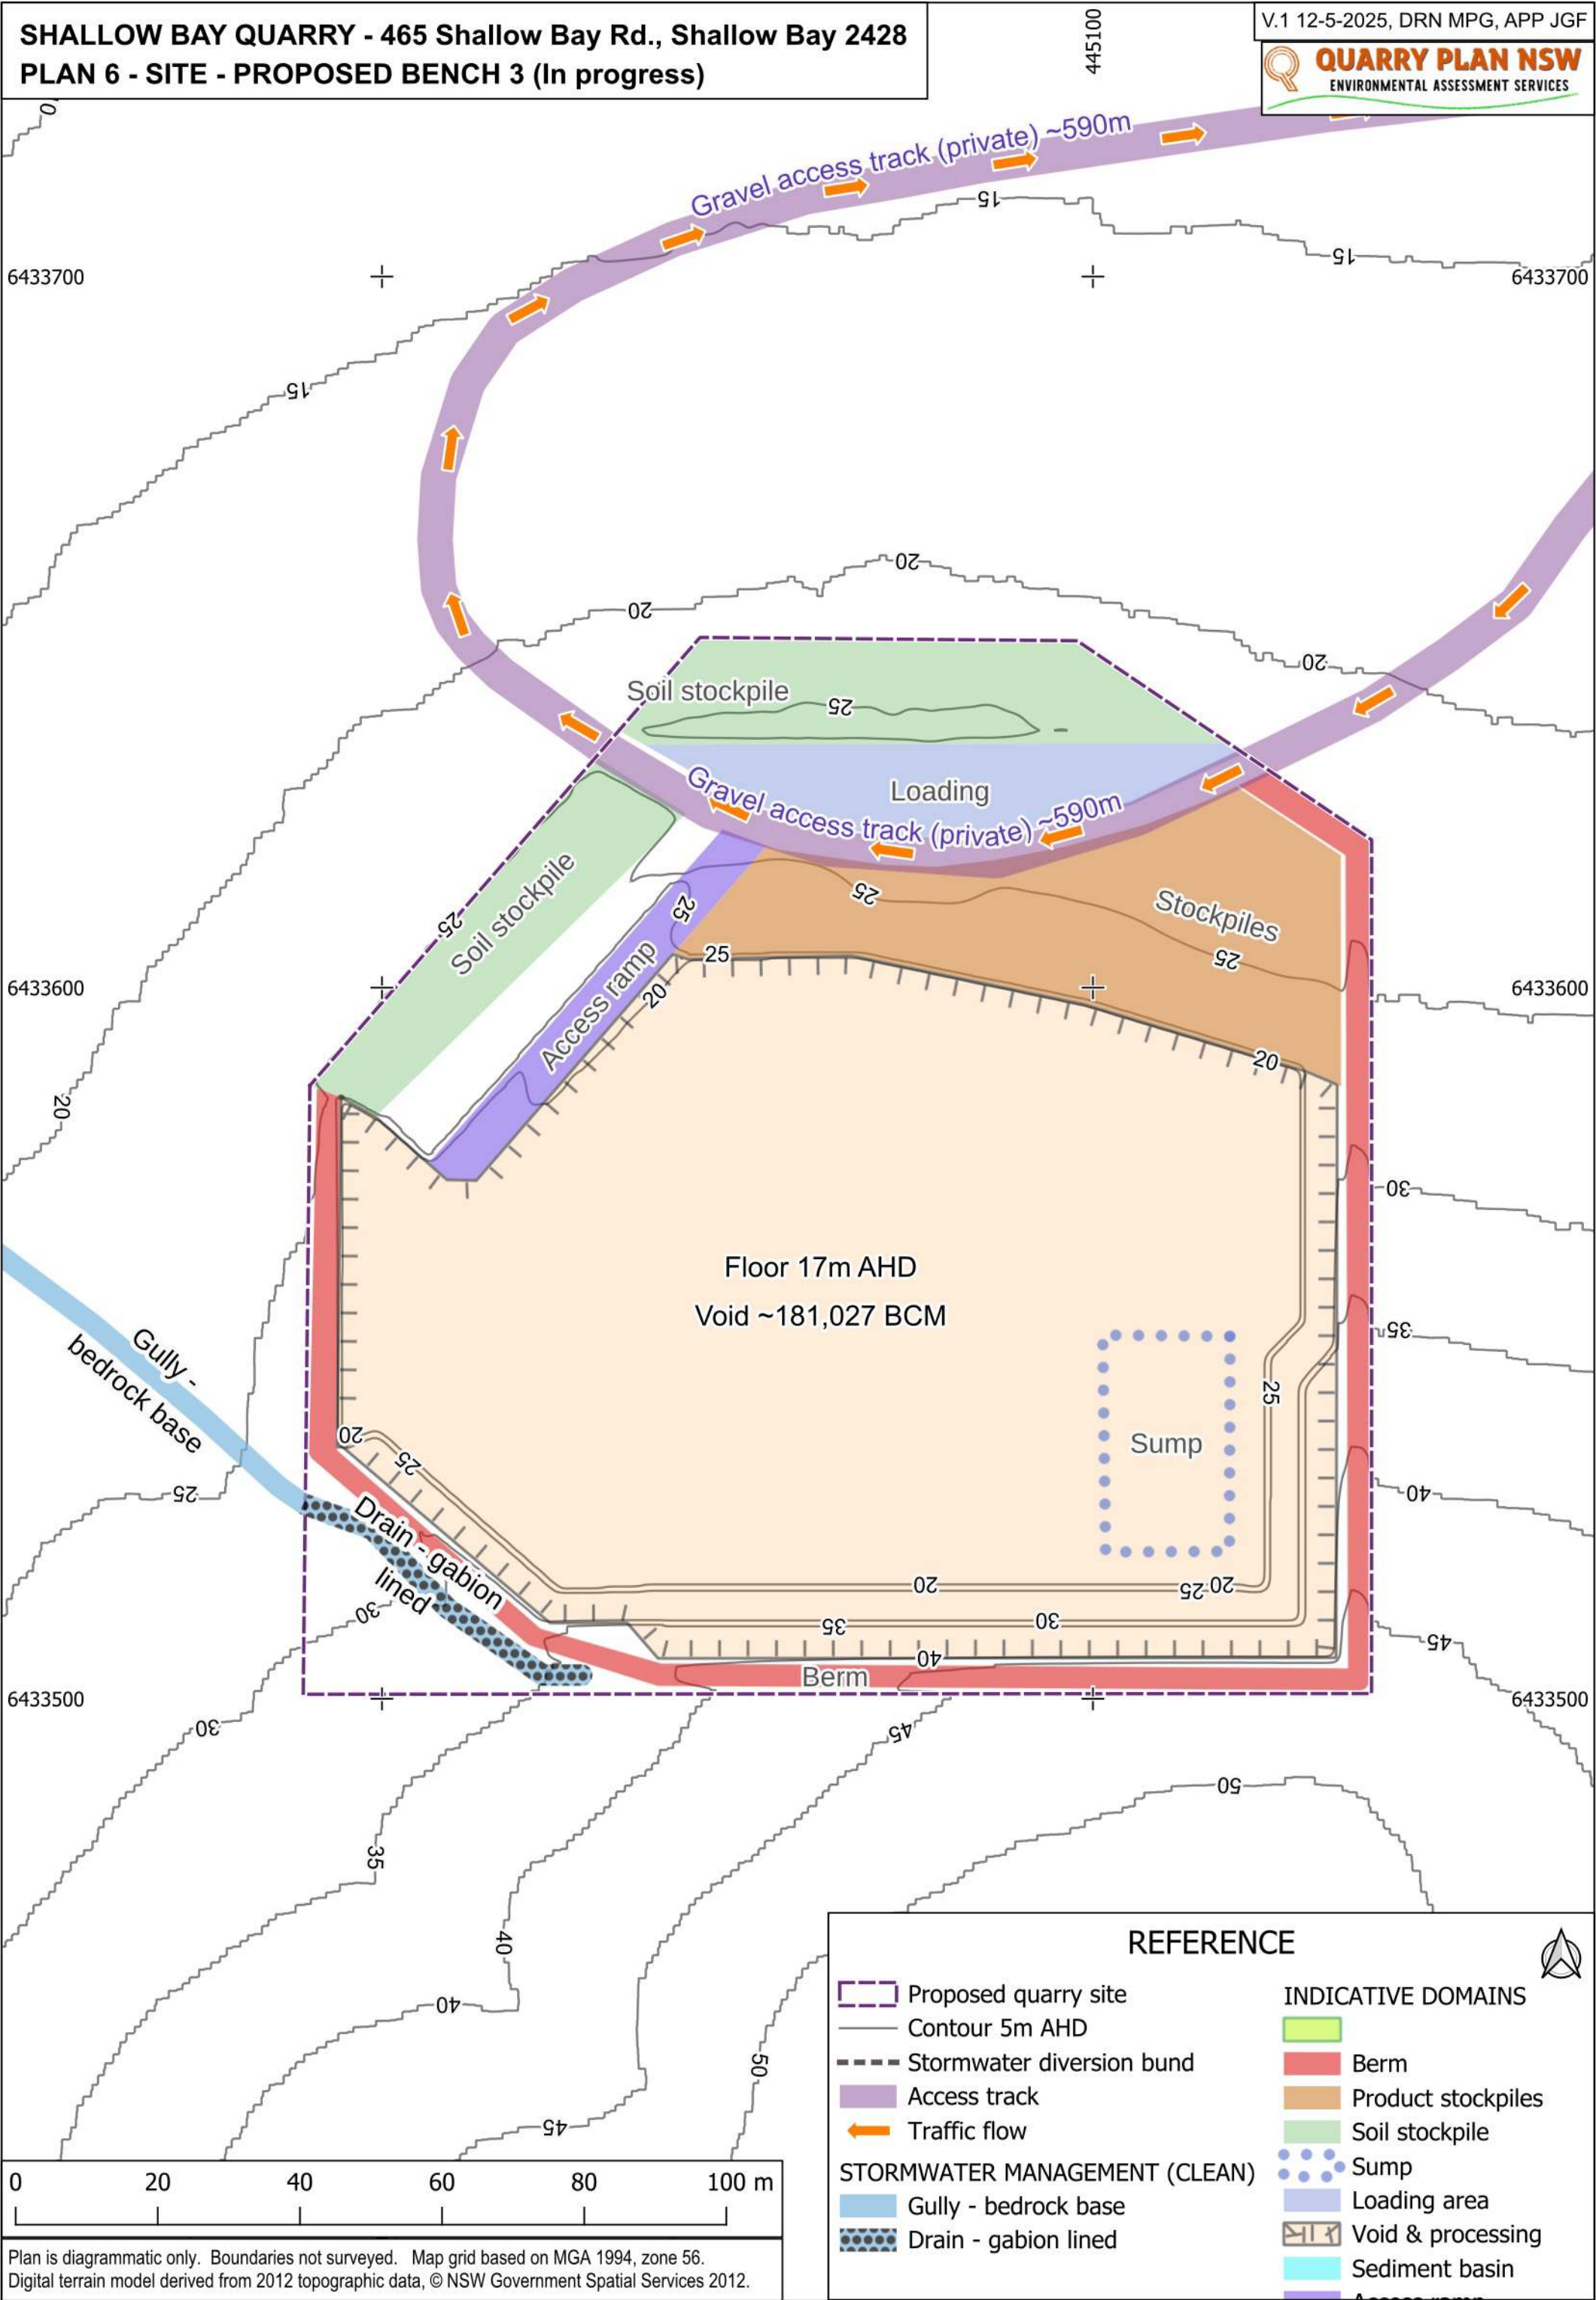

SHALLOW BAY QUARRY - 465 Shallow Bay Rd., Shallow Bay 2428
PLAN 7 - SITE - FINAL EXCAVATION (Indicative)

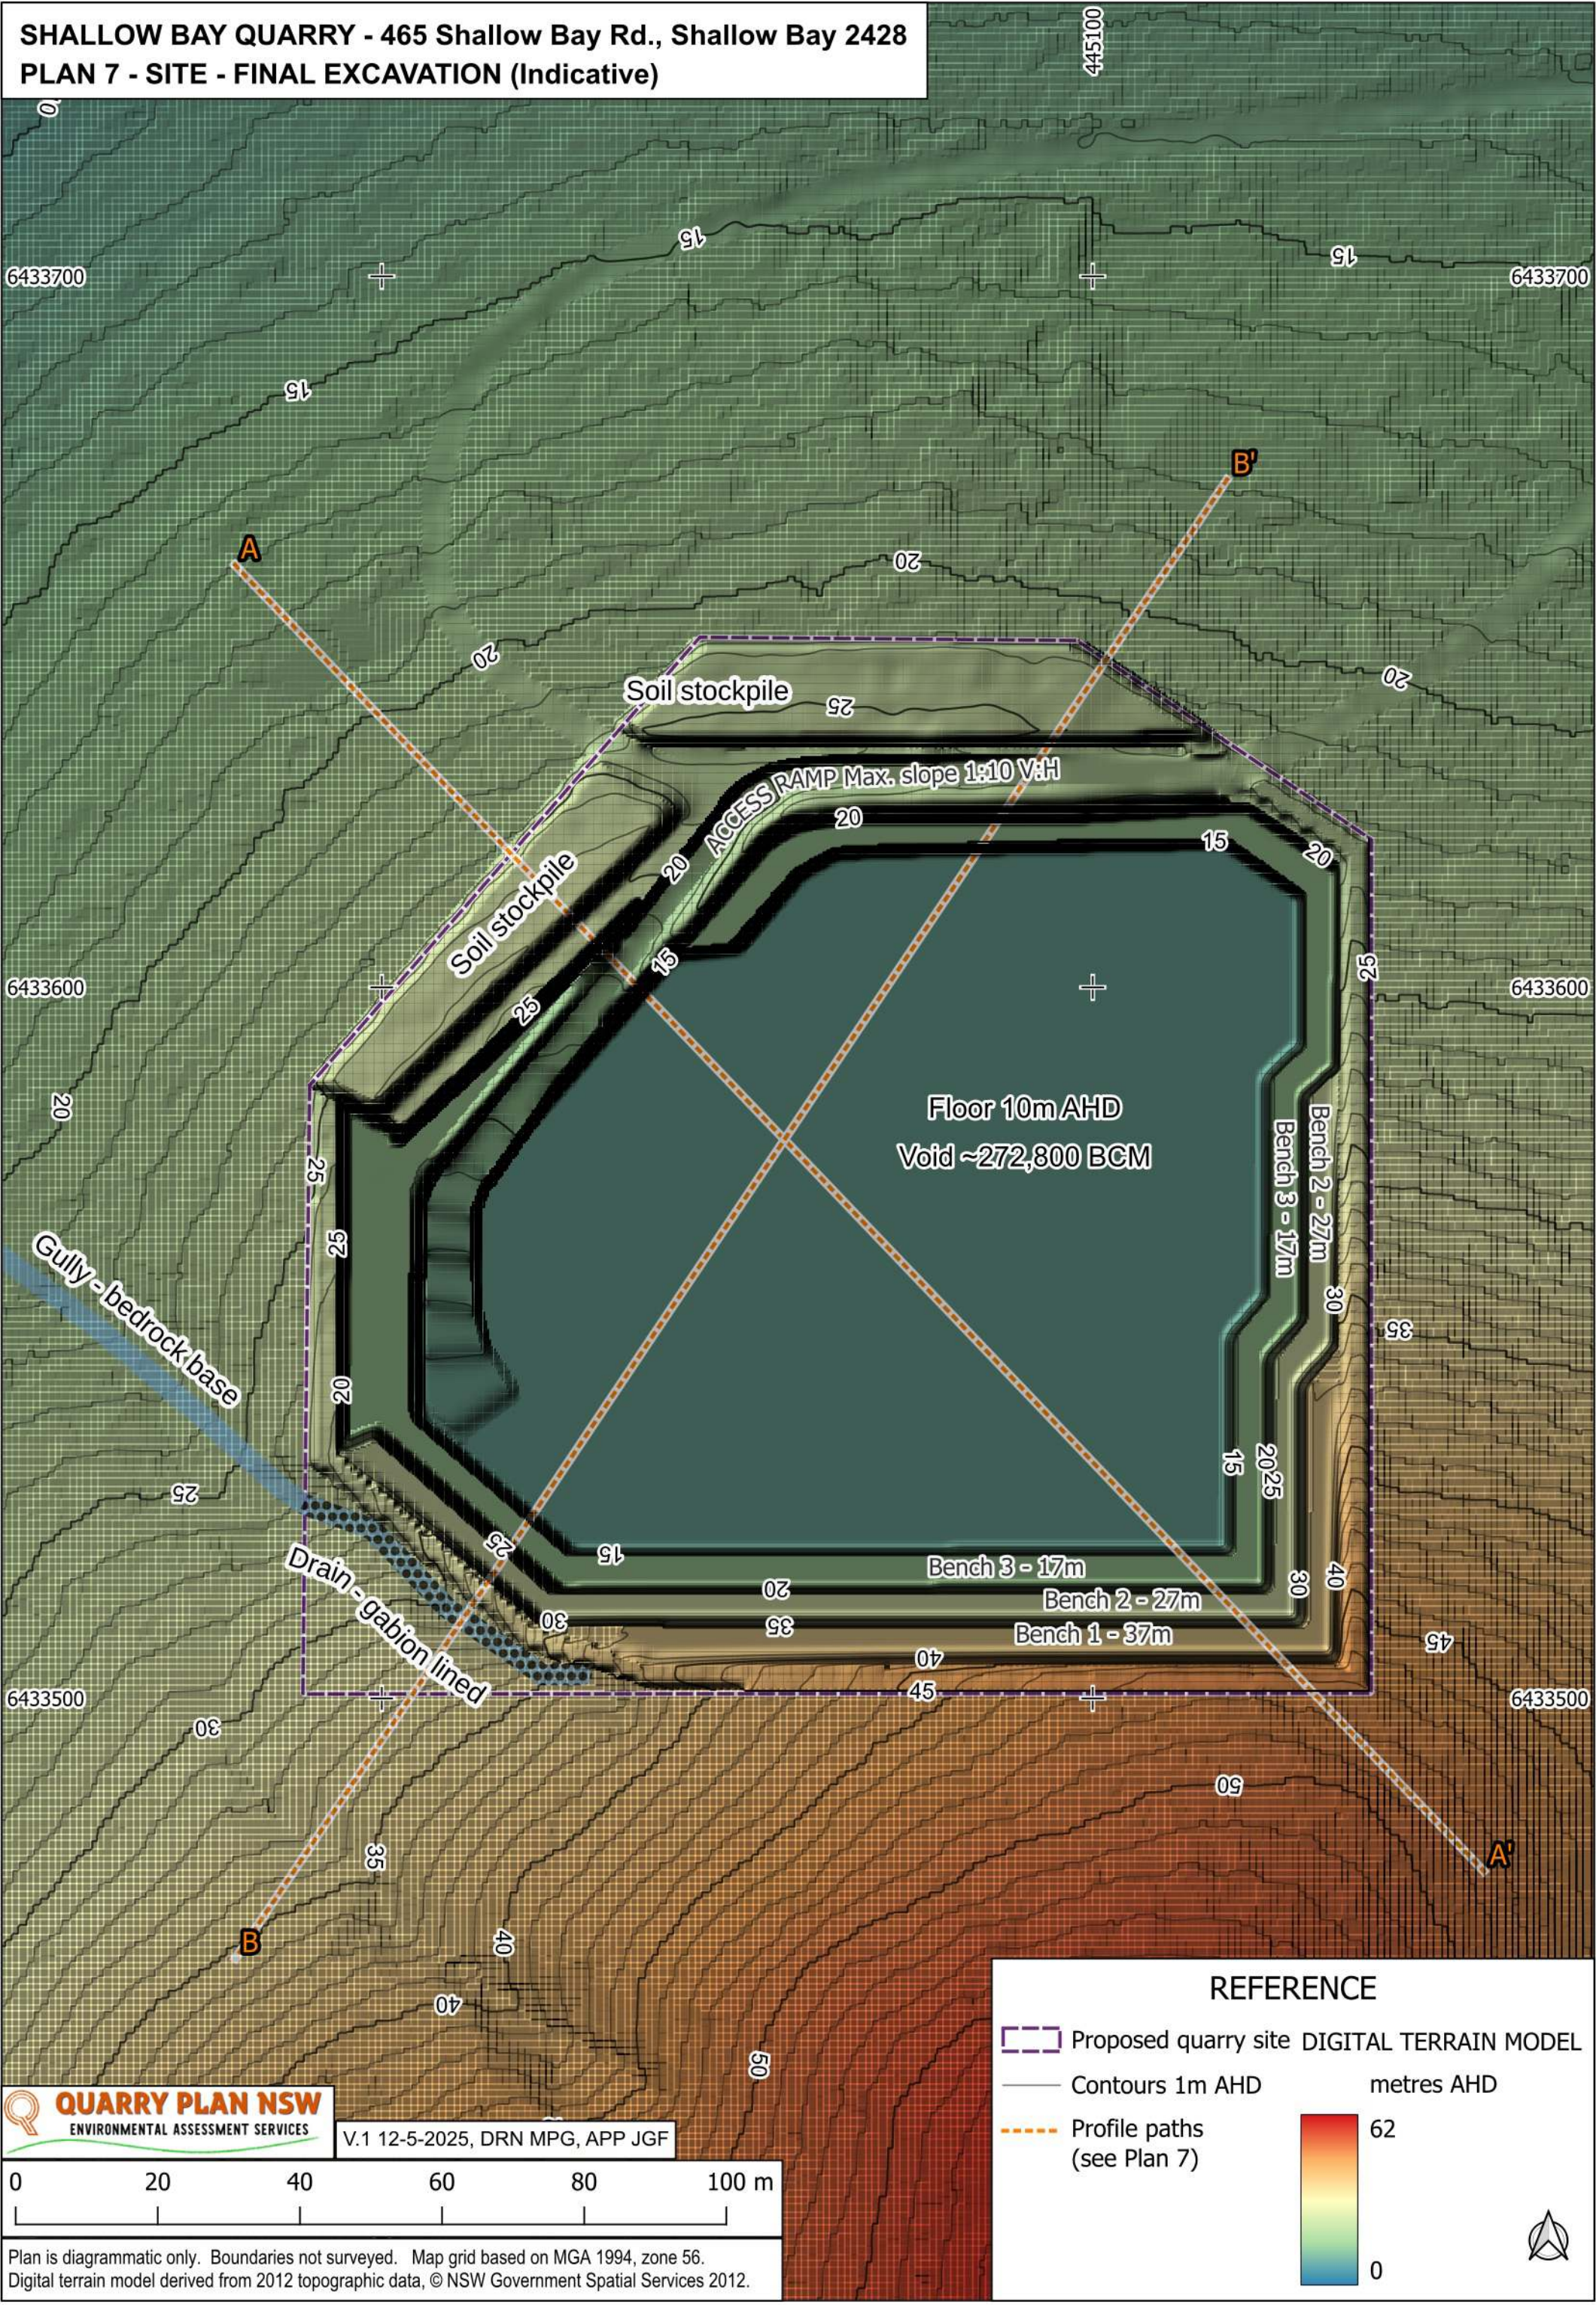

QUARRY PLAN NSW
ENVIRONMENTAL ASSESSMENT SERVICES



V.1 12-5-2025, DRN MPG, APP JGF

REFERENCE


- Proposed quarry site
- DIGITAL TERRAIN MODEL
- Contours 1m AHD
- metres AHD
- Profile paths (see Plan 7)

Plan is diagrammatic only. Boundaries not surveyed. Map grid based on MGA 1994, zone 56.
Digital terrain model derived from 2012 topographic data, © NSW Government Spatial Services 2012.


SHALLOW BAY QUARRY - 465 Shallow Bay Rd., Shallow Bay 2428
PLAN 8 - FINAL EXCAVATION PROFILES (Indicative)

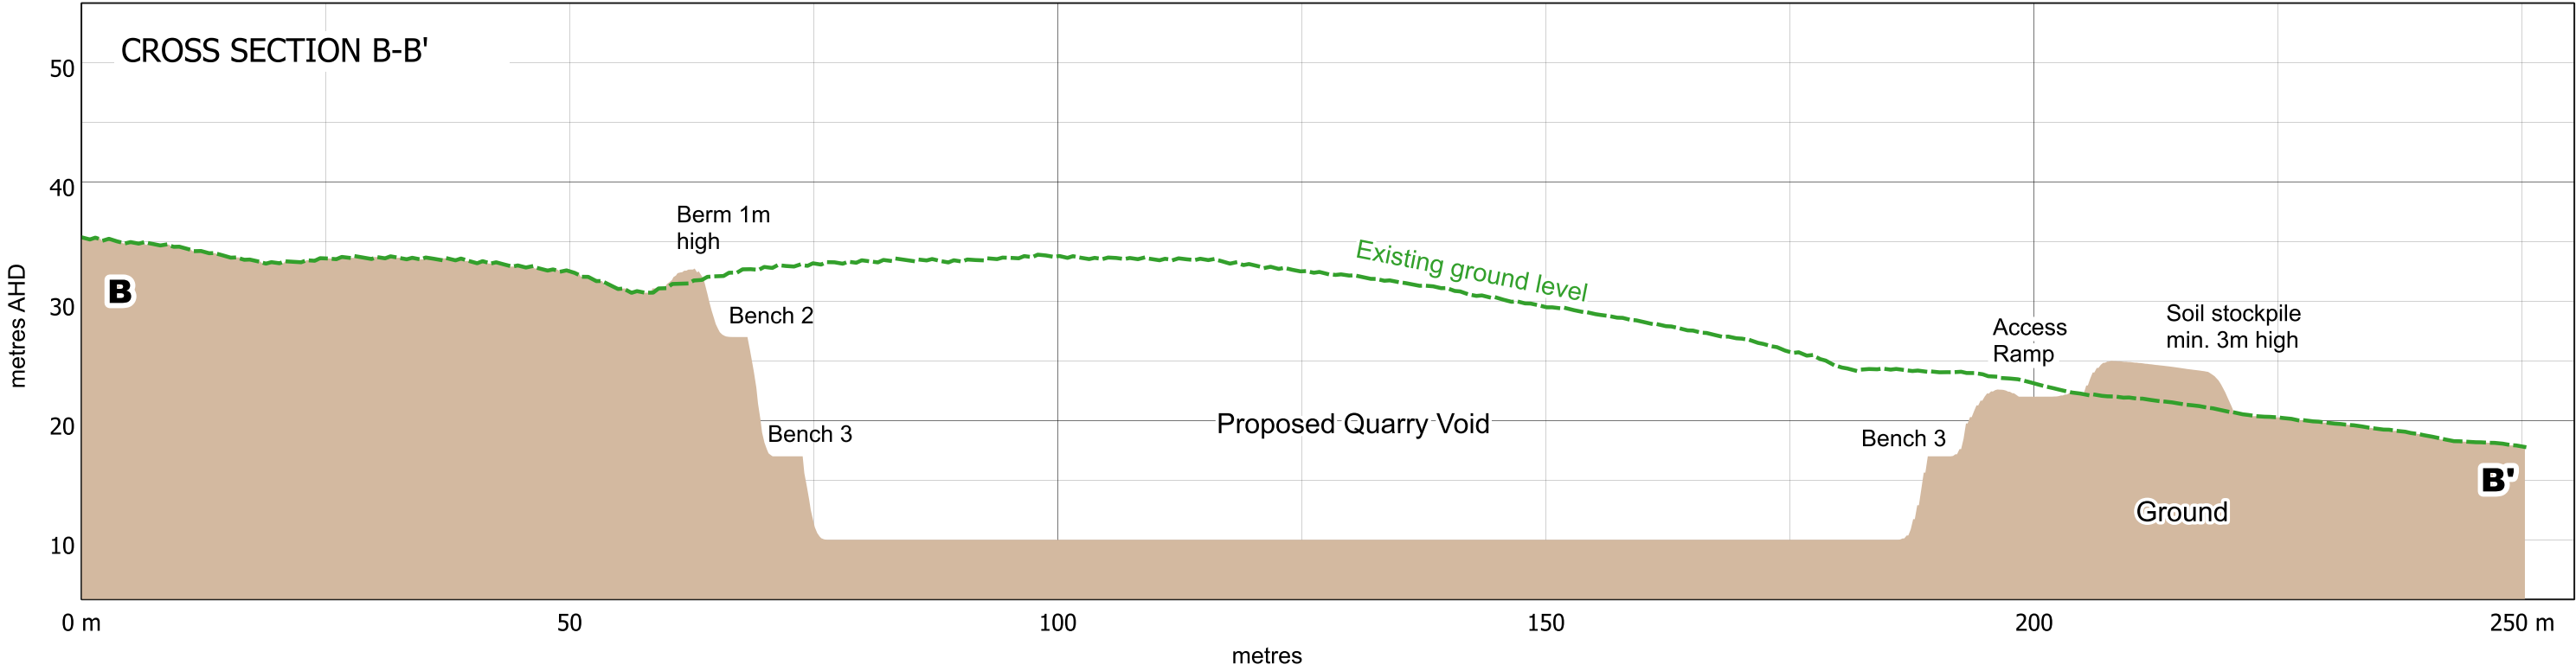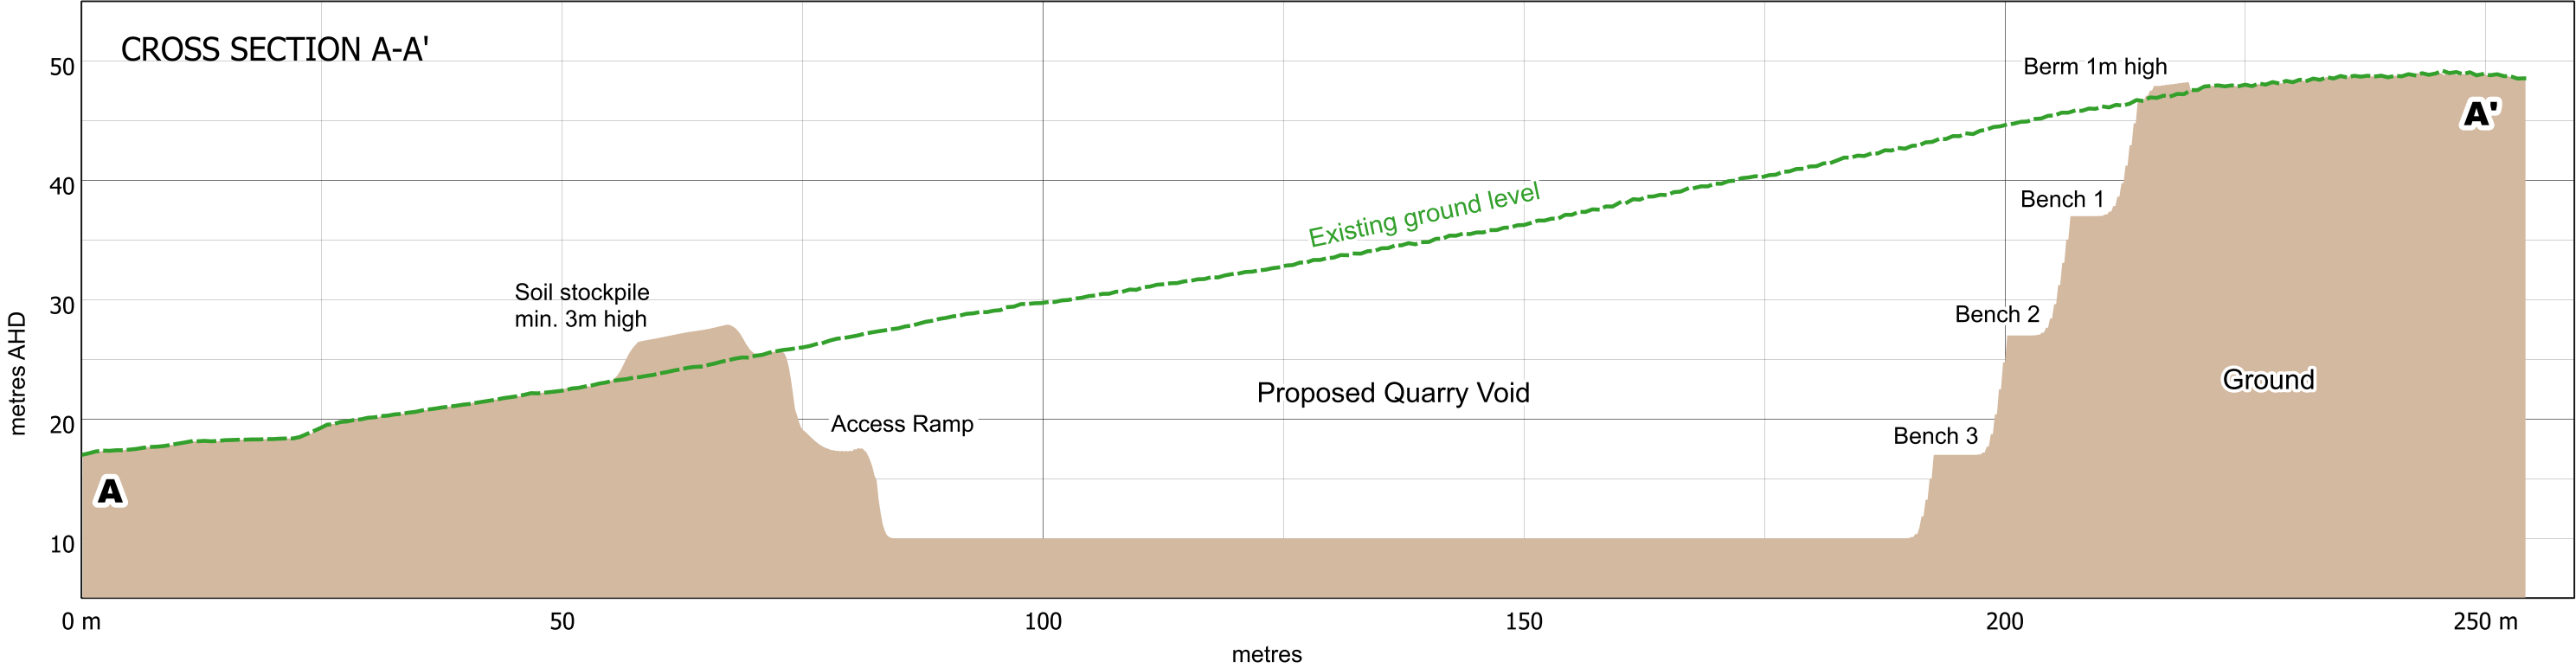

SHALLOW BAY QUARRY - 465 Shallow Bay Rd., Shallow Bay 2428
PLAN 9 - SITE - PROPOSED REHABILITATION DOMAINS (Indicative)

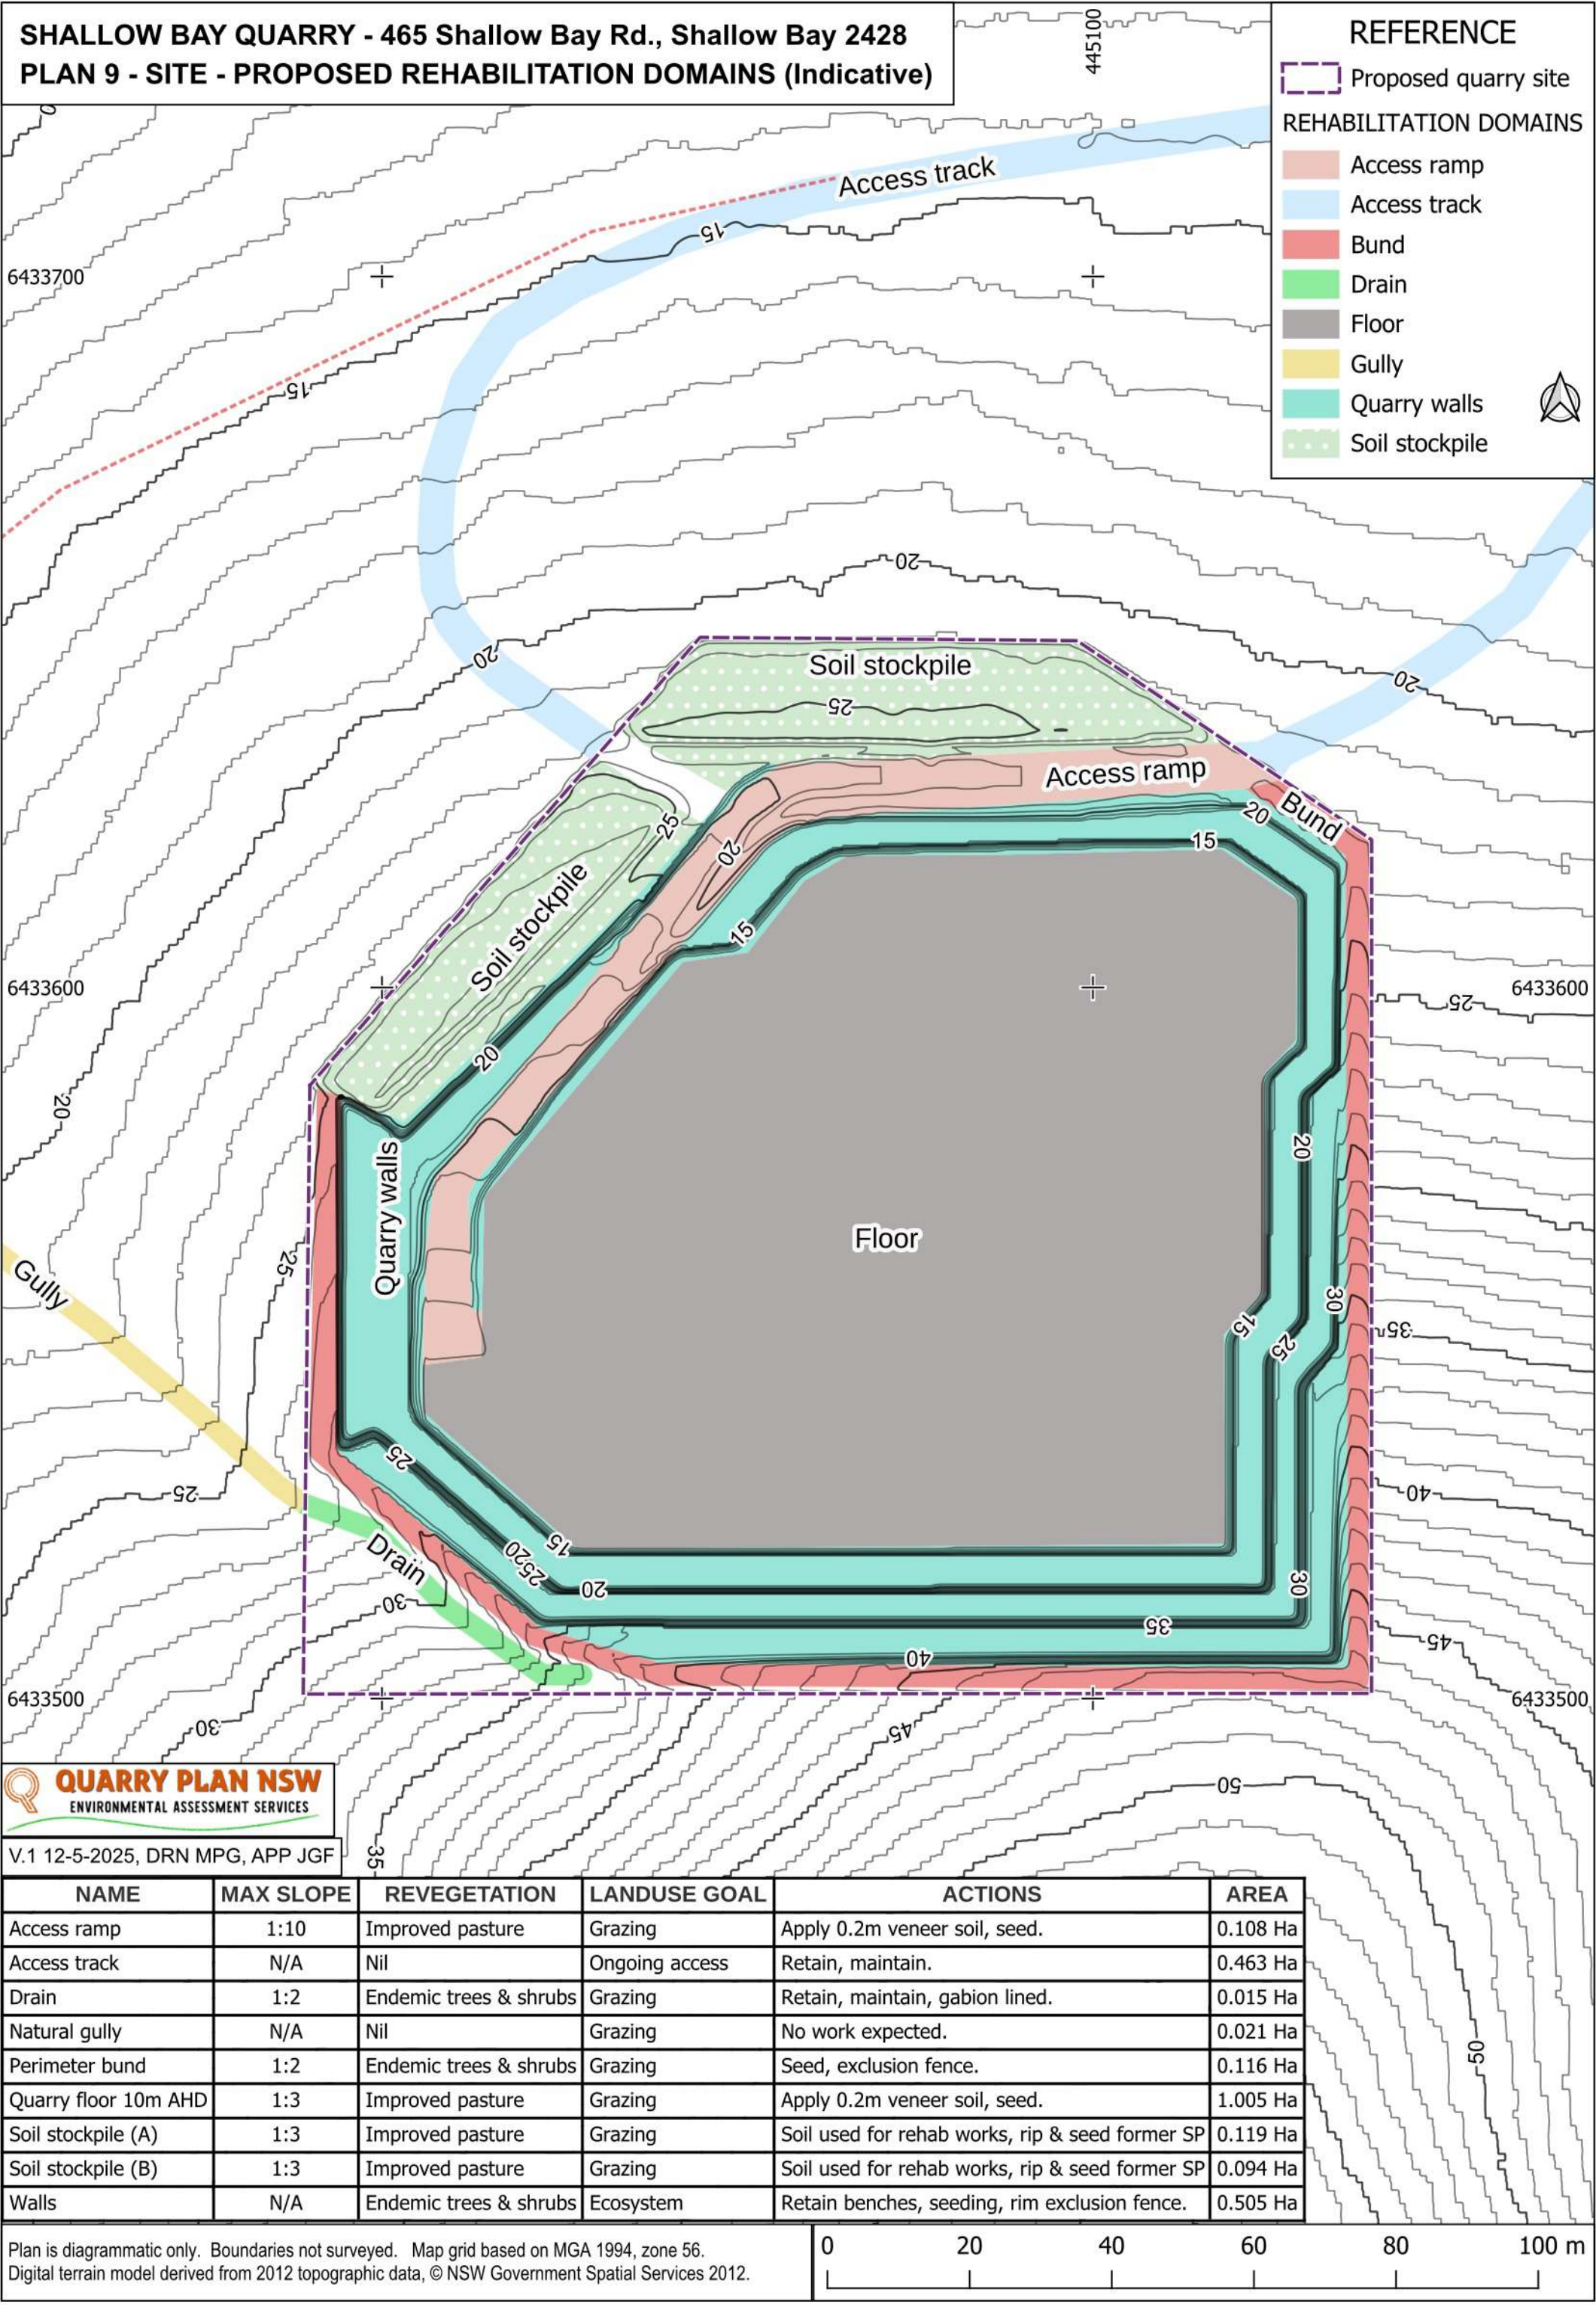

SHALLOW BAY QUARRY - 465 Shallow Bay Rd., Shallow Bay 2428
PLAN 10 - VISIBILITY - TOPOGRAPHY & VEGETATION

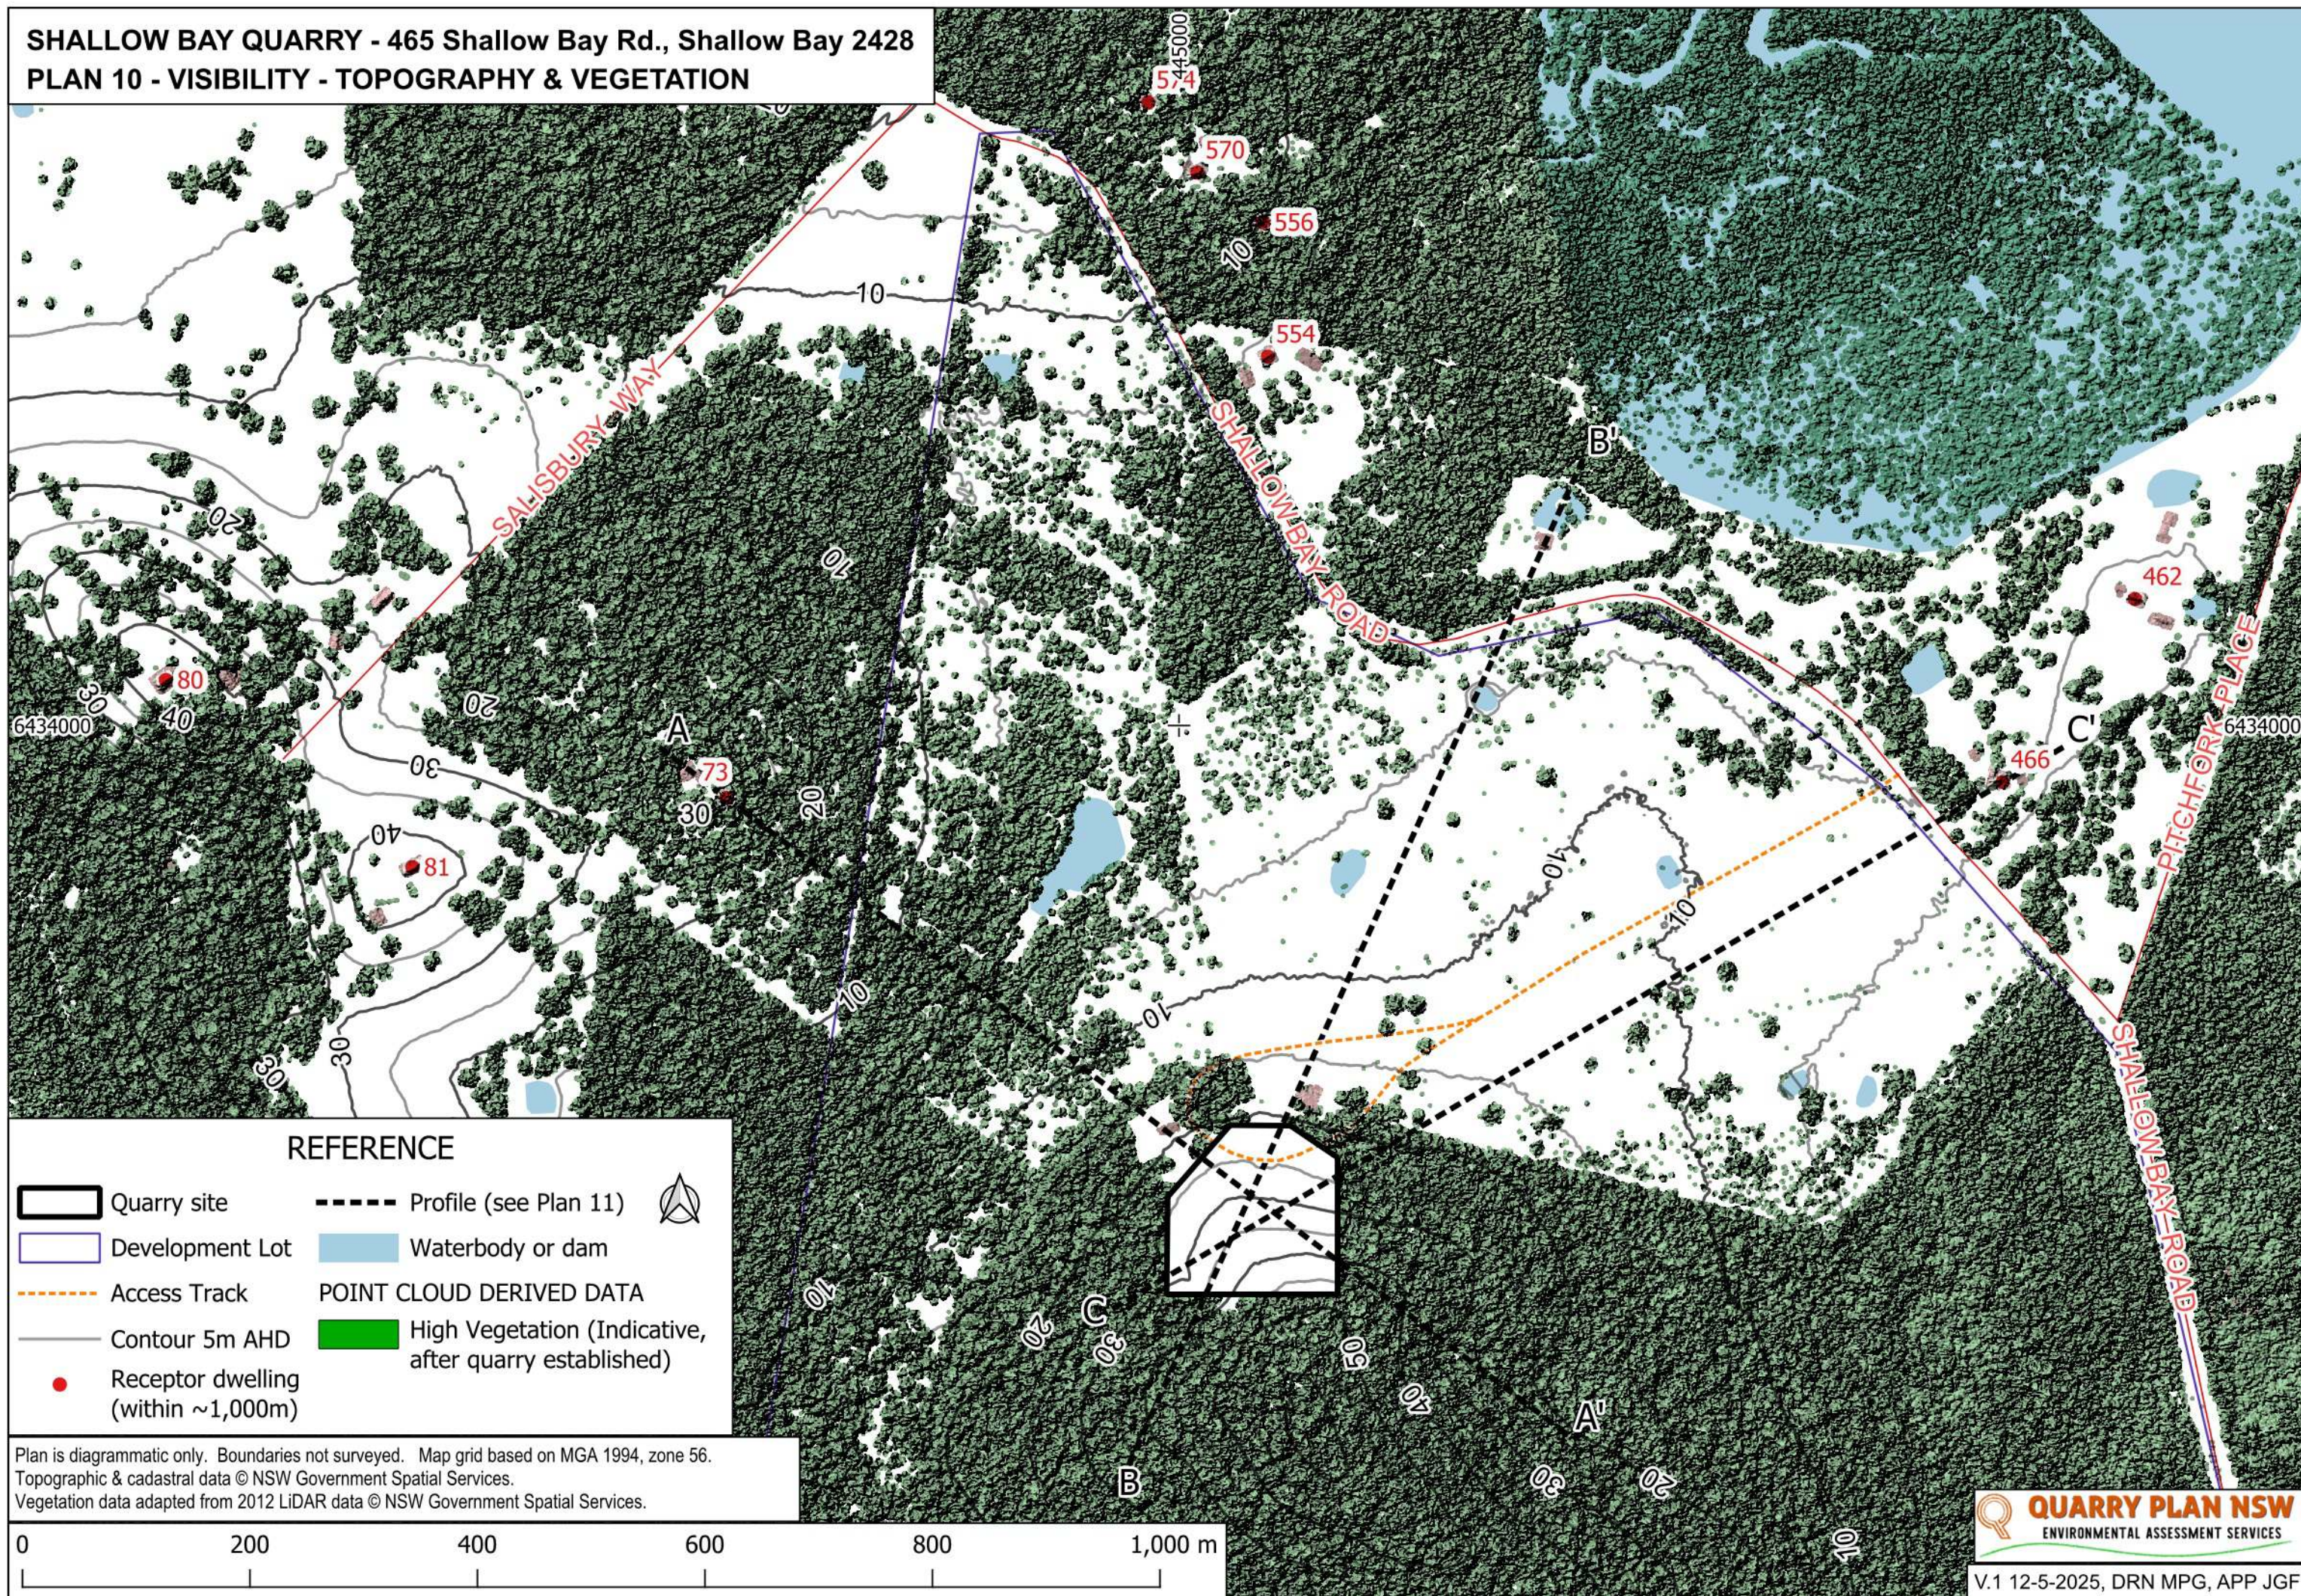

SHALLOW BAY QUARRY - 465 Shallow Bay Rd., Shallow Bay 2428
PLAN 11 - VISIBILITY PROFILES (Indicative)

