


GENERAL NOTE
ALL PLUMBING & DRAINAGE SHALL BE UNDERTAKEN IN STRICT ACCORDANCE WITH

- a) AS 3500 NATIONAL PLUMBING & DRAINAGE CODE
- b) NATIONAL CONSTRUCTION CODE
- c) LOCAL GOVERNMENT AUTHORITY
- d) RELEVANT AUSTRALIAN STANDARDS
- e) NATURAL GAS INSTALLATION SHALL BE IN ACCORDANCE WITH AS 5601-2013
- f) IN ACCORDANCE WITH THE REQUIREMENTS OF WATER NSW

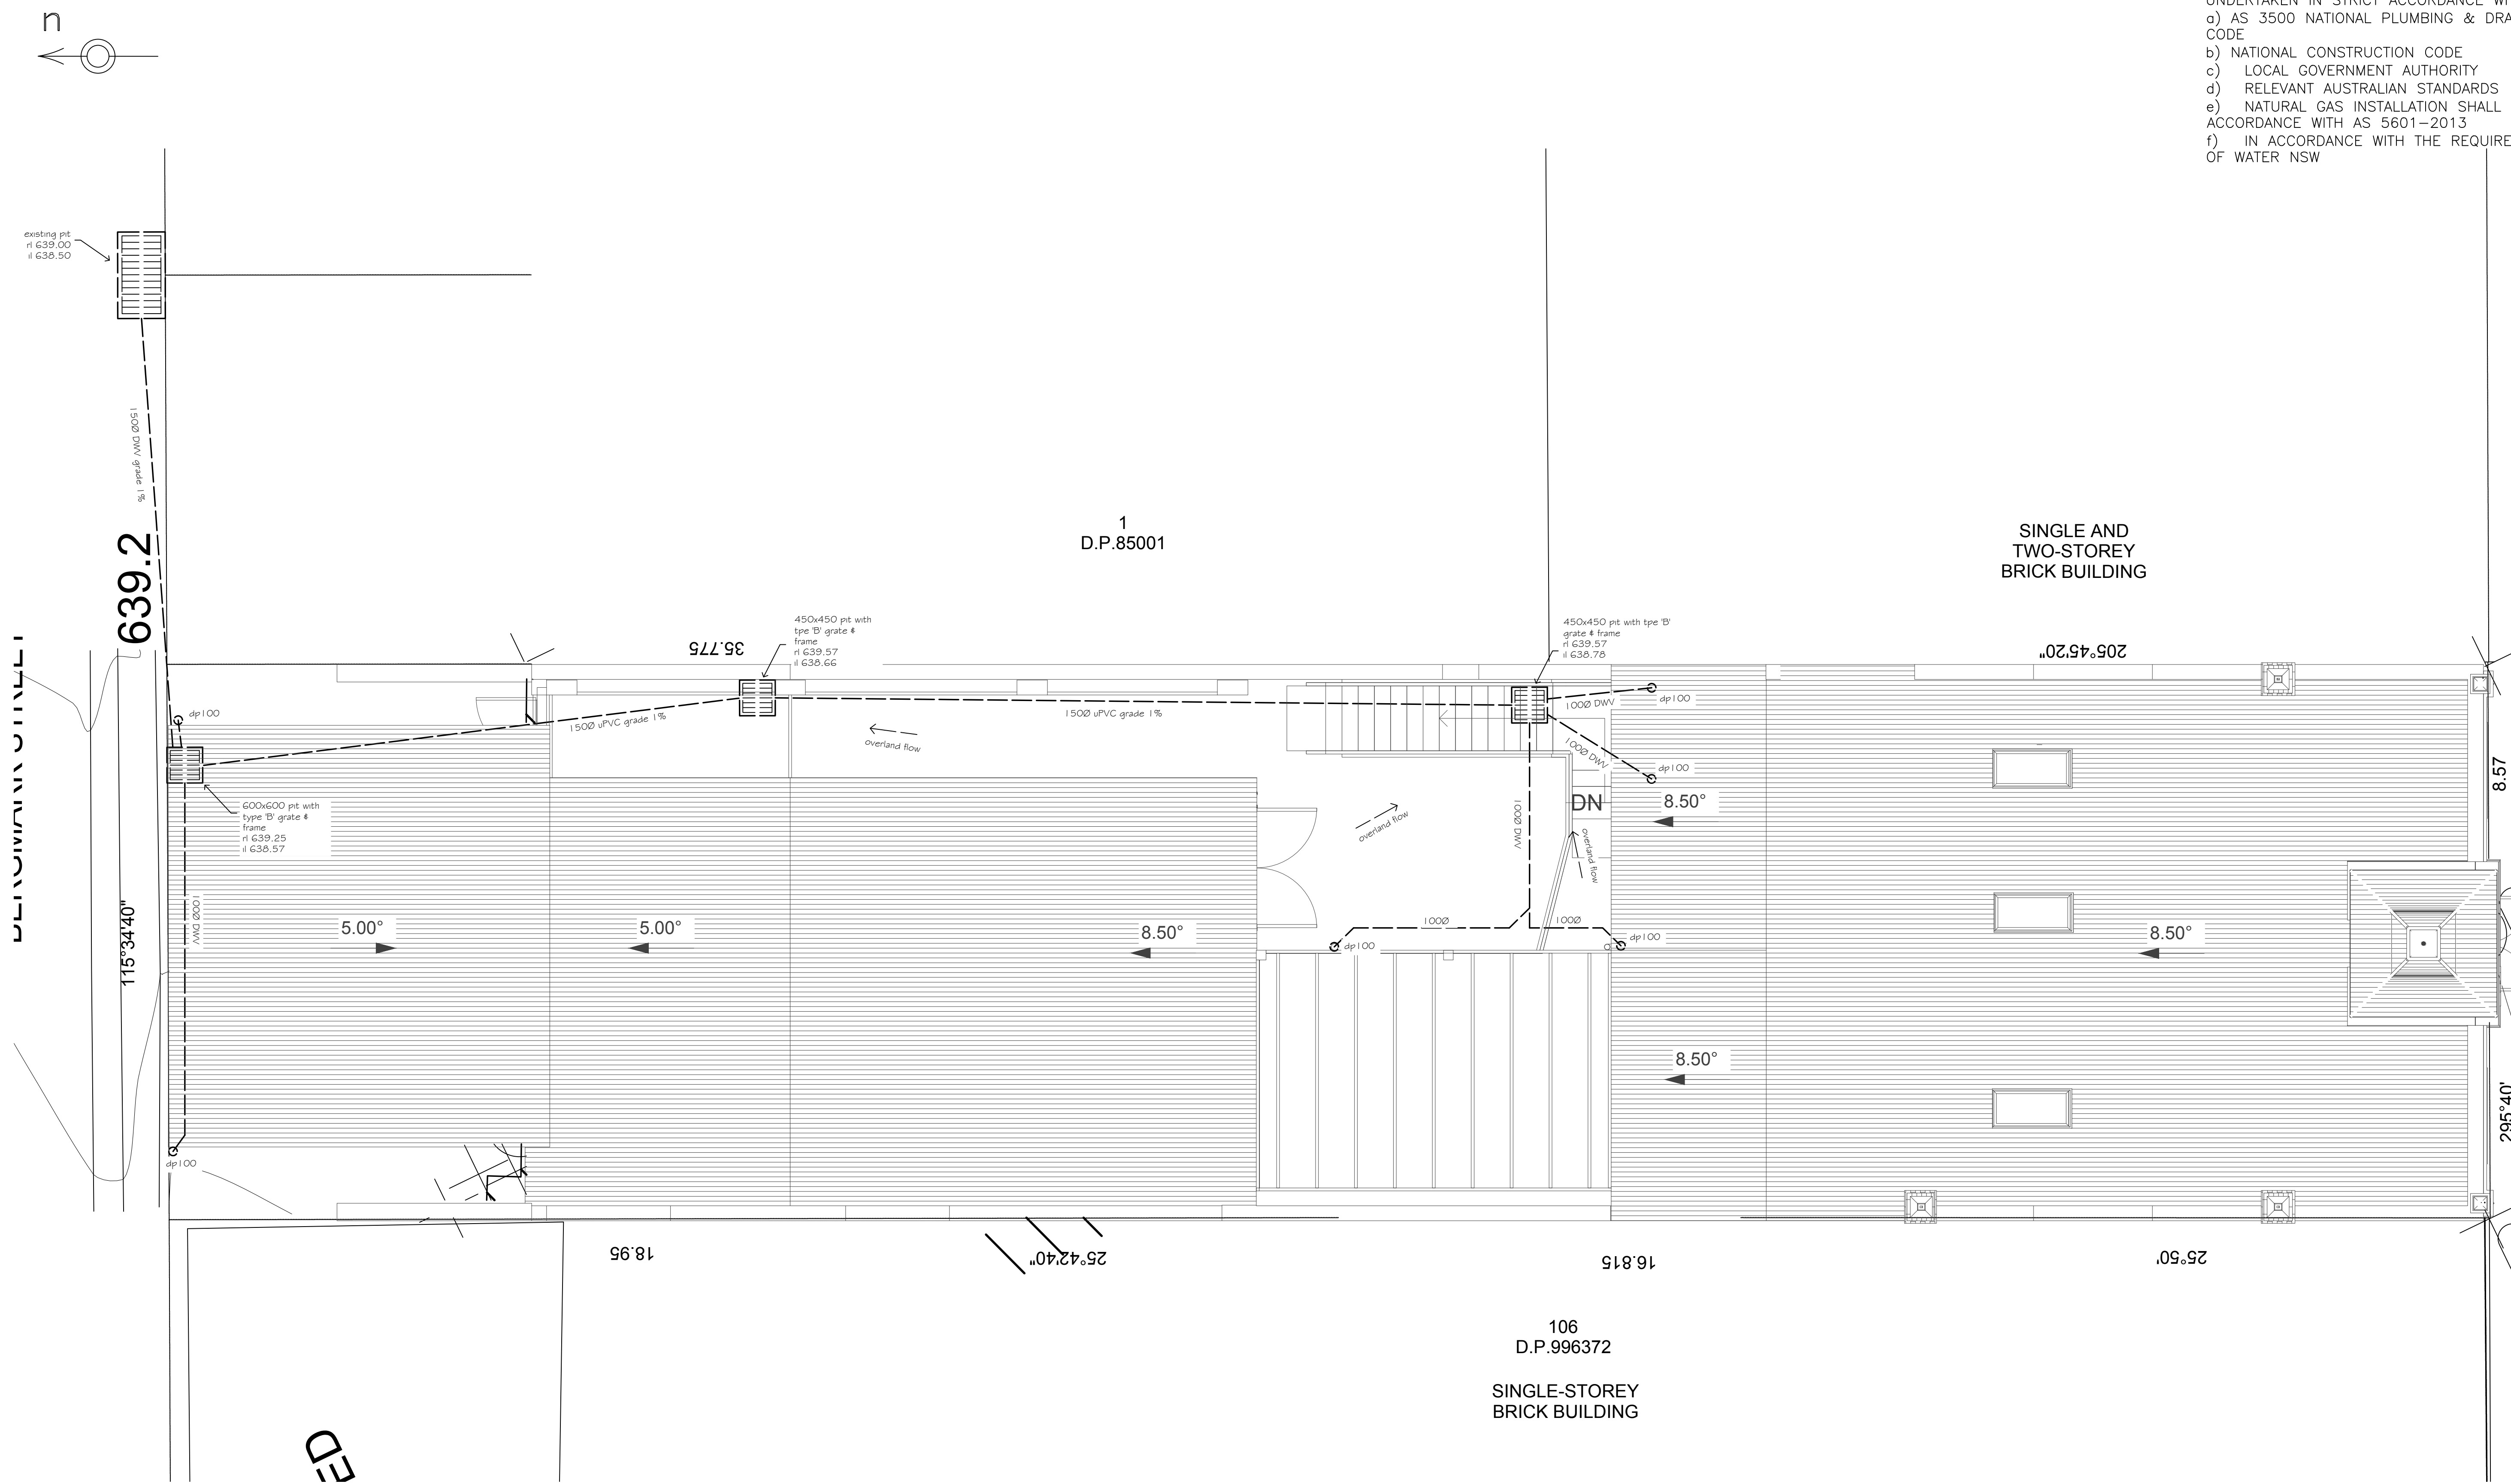

REFER TO ARCHITECTS DRAWINGS,
STRUCTURAL ENGINEERS DRAWINGS &
OTHER HYDRAULIC DRAWINGS FOR DETAILS

ALL DRAWINGS ARE DIAGRAMMATIC ONLY

[illegible]