

inortap
BUILDING DESIGN SERVICES
ACN 100 423 470
Tel: (02) 6554 0279
Mobile: 0412 264 732
E-Mail: mail@inortap.com

1. DRAWINGS & DESIGN ARE THE INTELLECTUAL PROPERTY OF INORTAP PTY LTD. THEY MUST NOT BE REPRODUCED OR REPRODUCED WITHOUT WRITTEN CONSENT.
2. ALL DIMENSIONS ARE IN MILLIMETRES UNLESS NOTED OTHERWISE.
3. DO NOT SCALE DIRECTLY FROM DRAWINGS. USE WRITTEN DIMENSIONS ONLY.
4. DIMENSIONS ARE GIVEN TO CENTRE UNLESS NOTED OTHERWISE.
5. ASSUMED DIMENSIONS MUST NOT BE USED IN CONSTRUCTION WITHOUT CONTRACT SET.
6. CONSULTANTS' DOCUMENTATION REFER TO (NCEI).


7. THESE DRAWINGS MUST NOT BE USED FOR CONSTRUCTION UNLESS SPONSOR AND ISSUED AS FOR CONSTRUCTION (REFER TO REGIONAL SPEC).

GROUND FLR A3 @ 1:100 / A1 @ 1:50

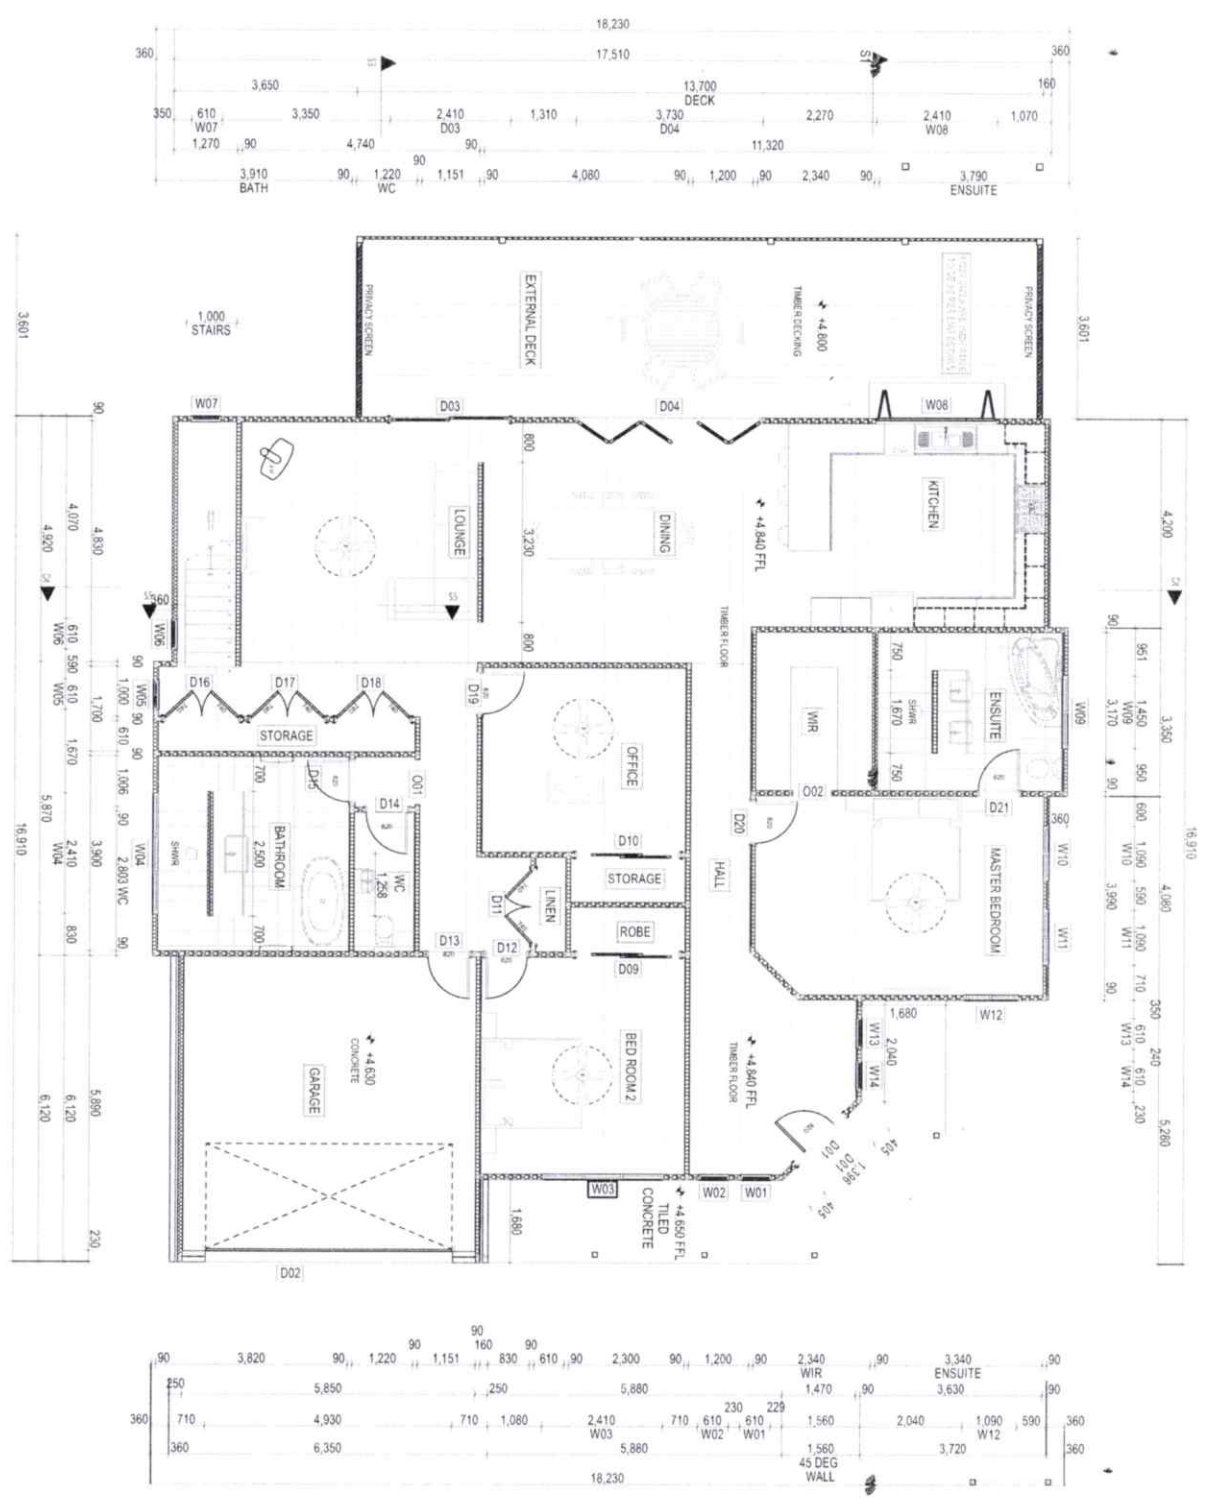

PAGE INFO:
PAGE: 5
GROUND FLOOR
DATE OF ISSUE: 21/04/2022
REV. 01

A3 @ 1:100 / A1 @ 1:50

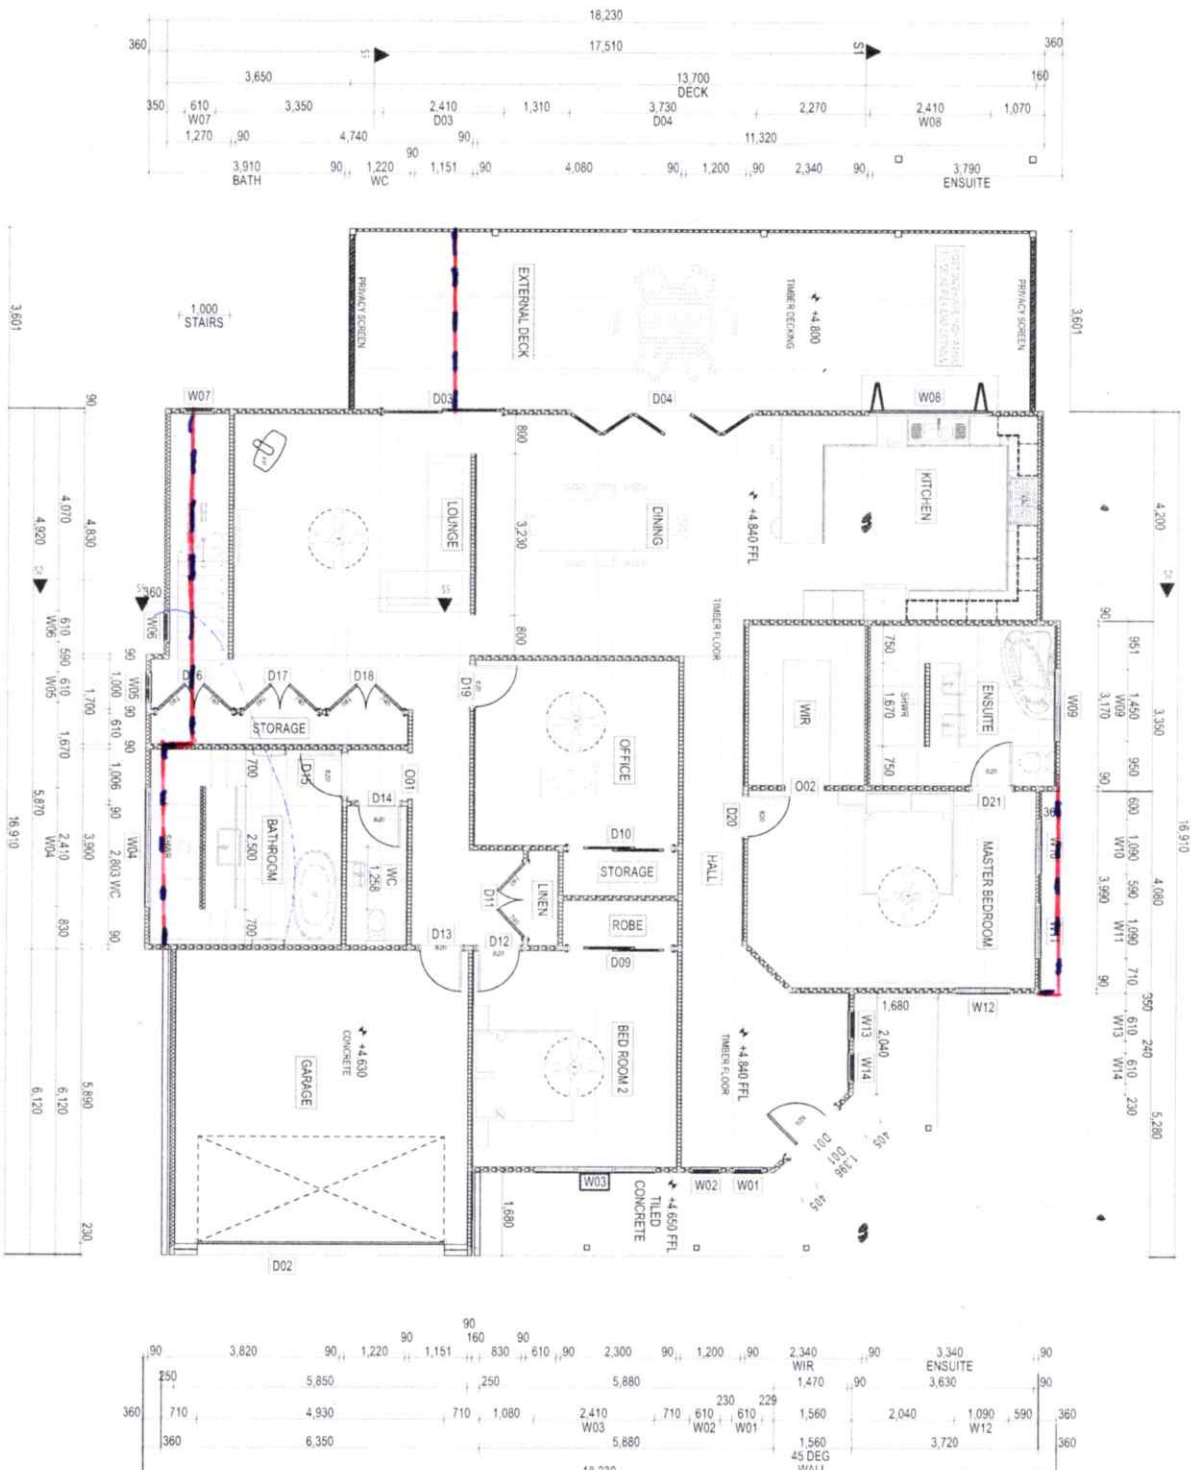


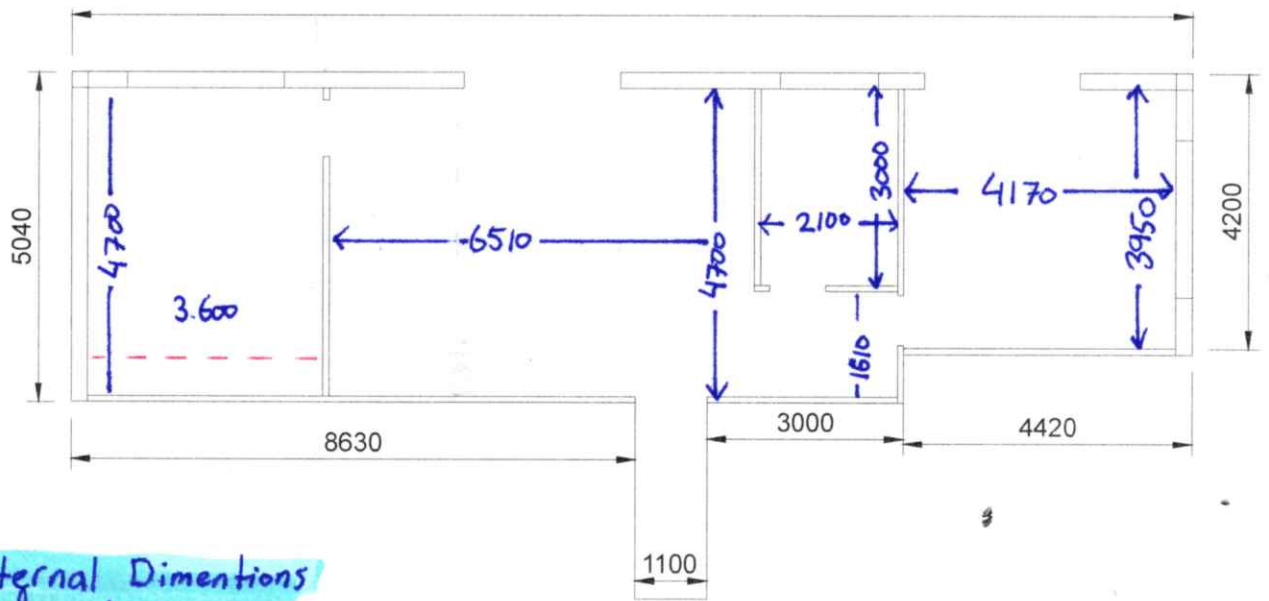


Blue = Internal Dimensions of each room.

Walls = 90mm

Bottom thicker walls = 250mm

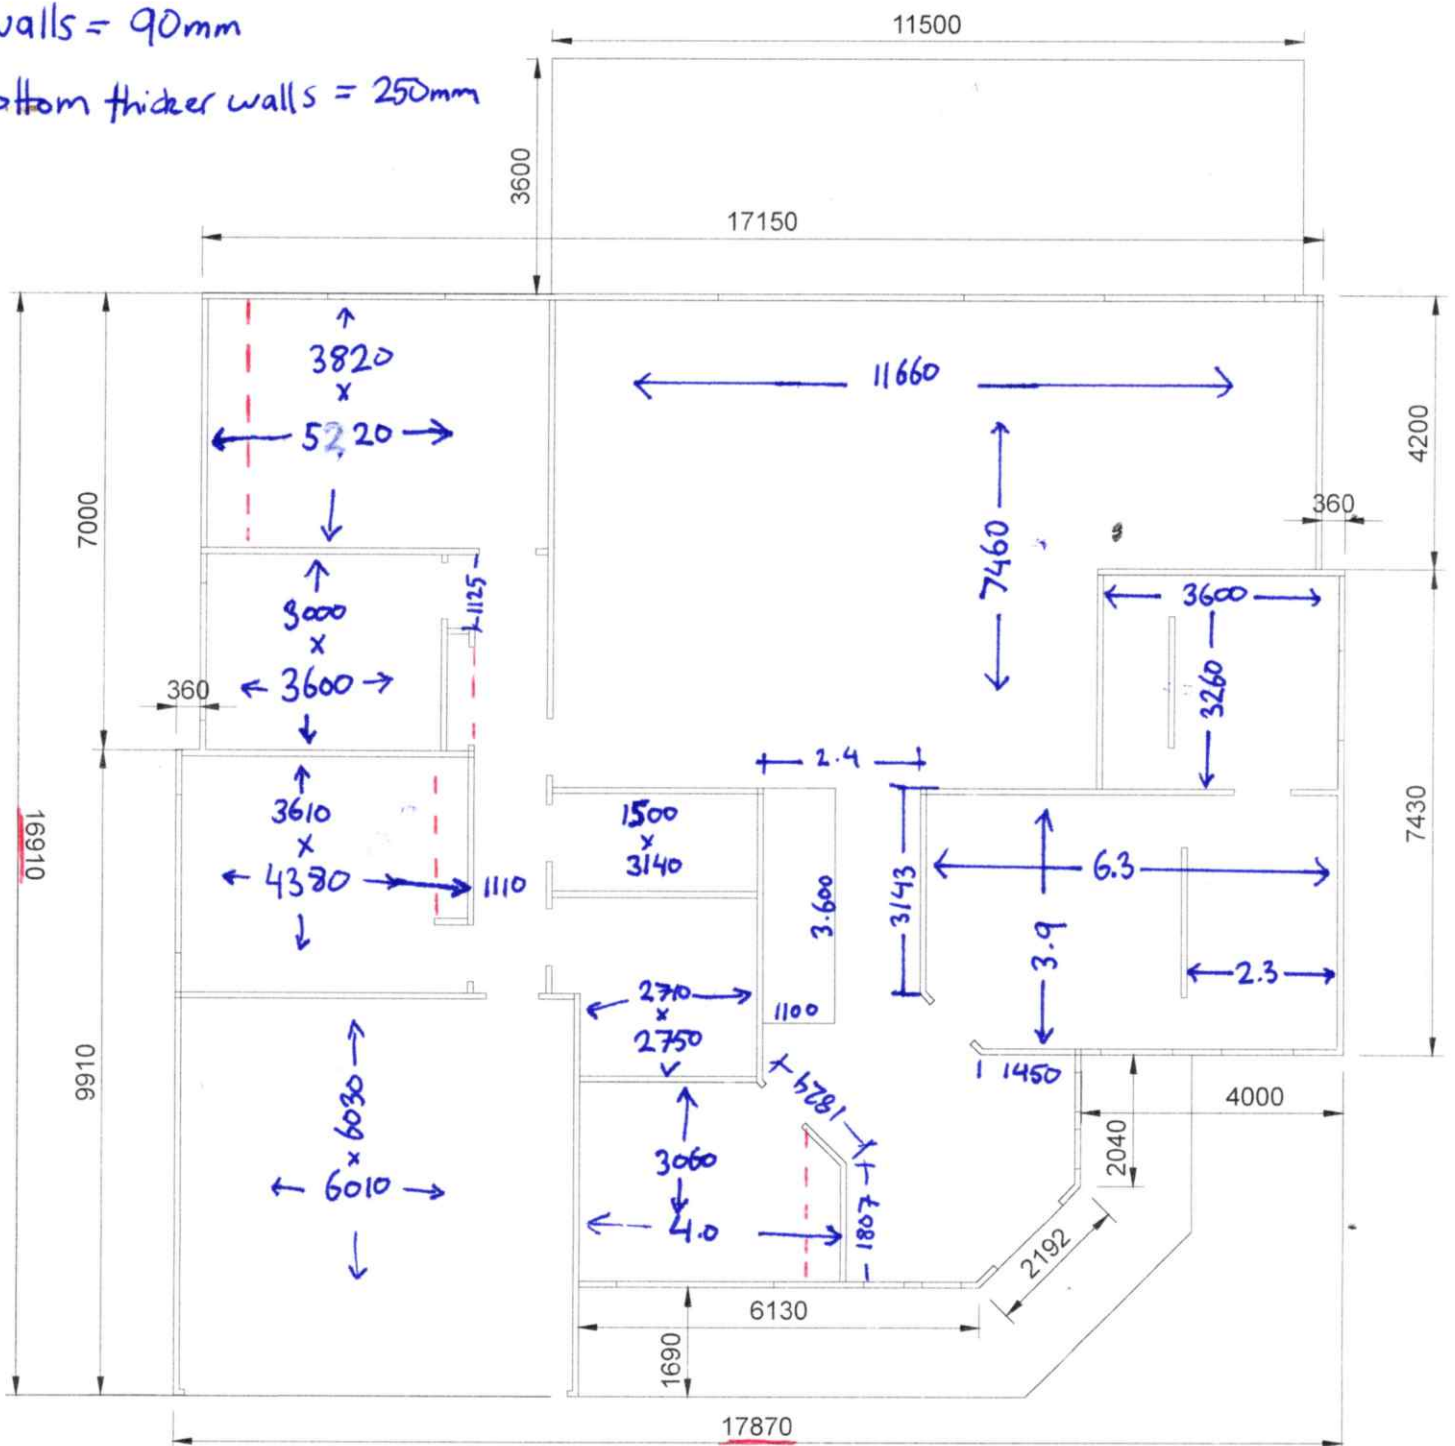

Lower Ground Floor

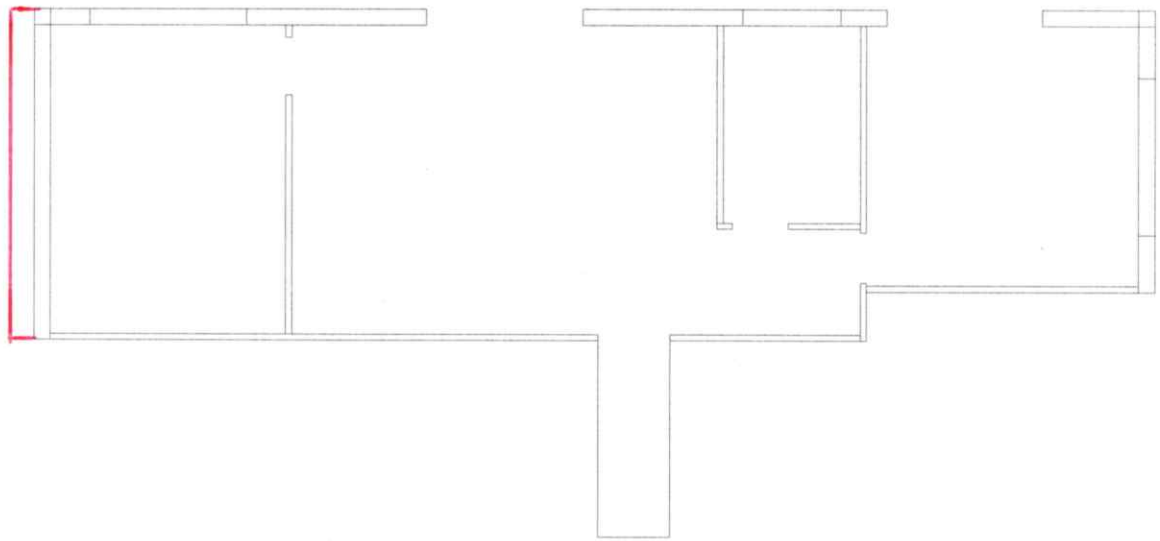

Red = Old house line

Ground Floor



Window + Door opening.

