




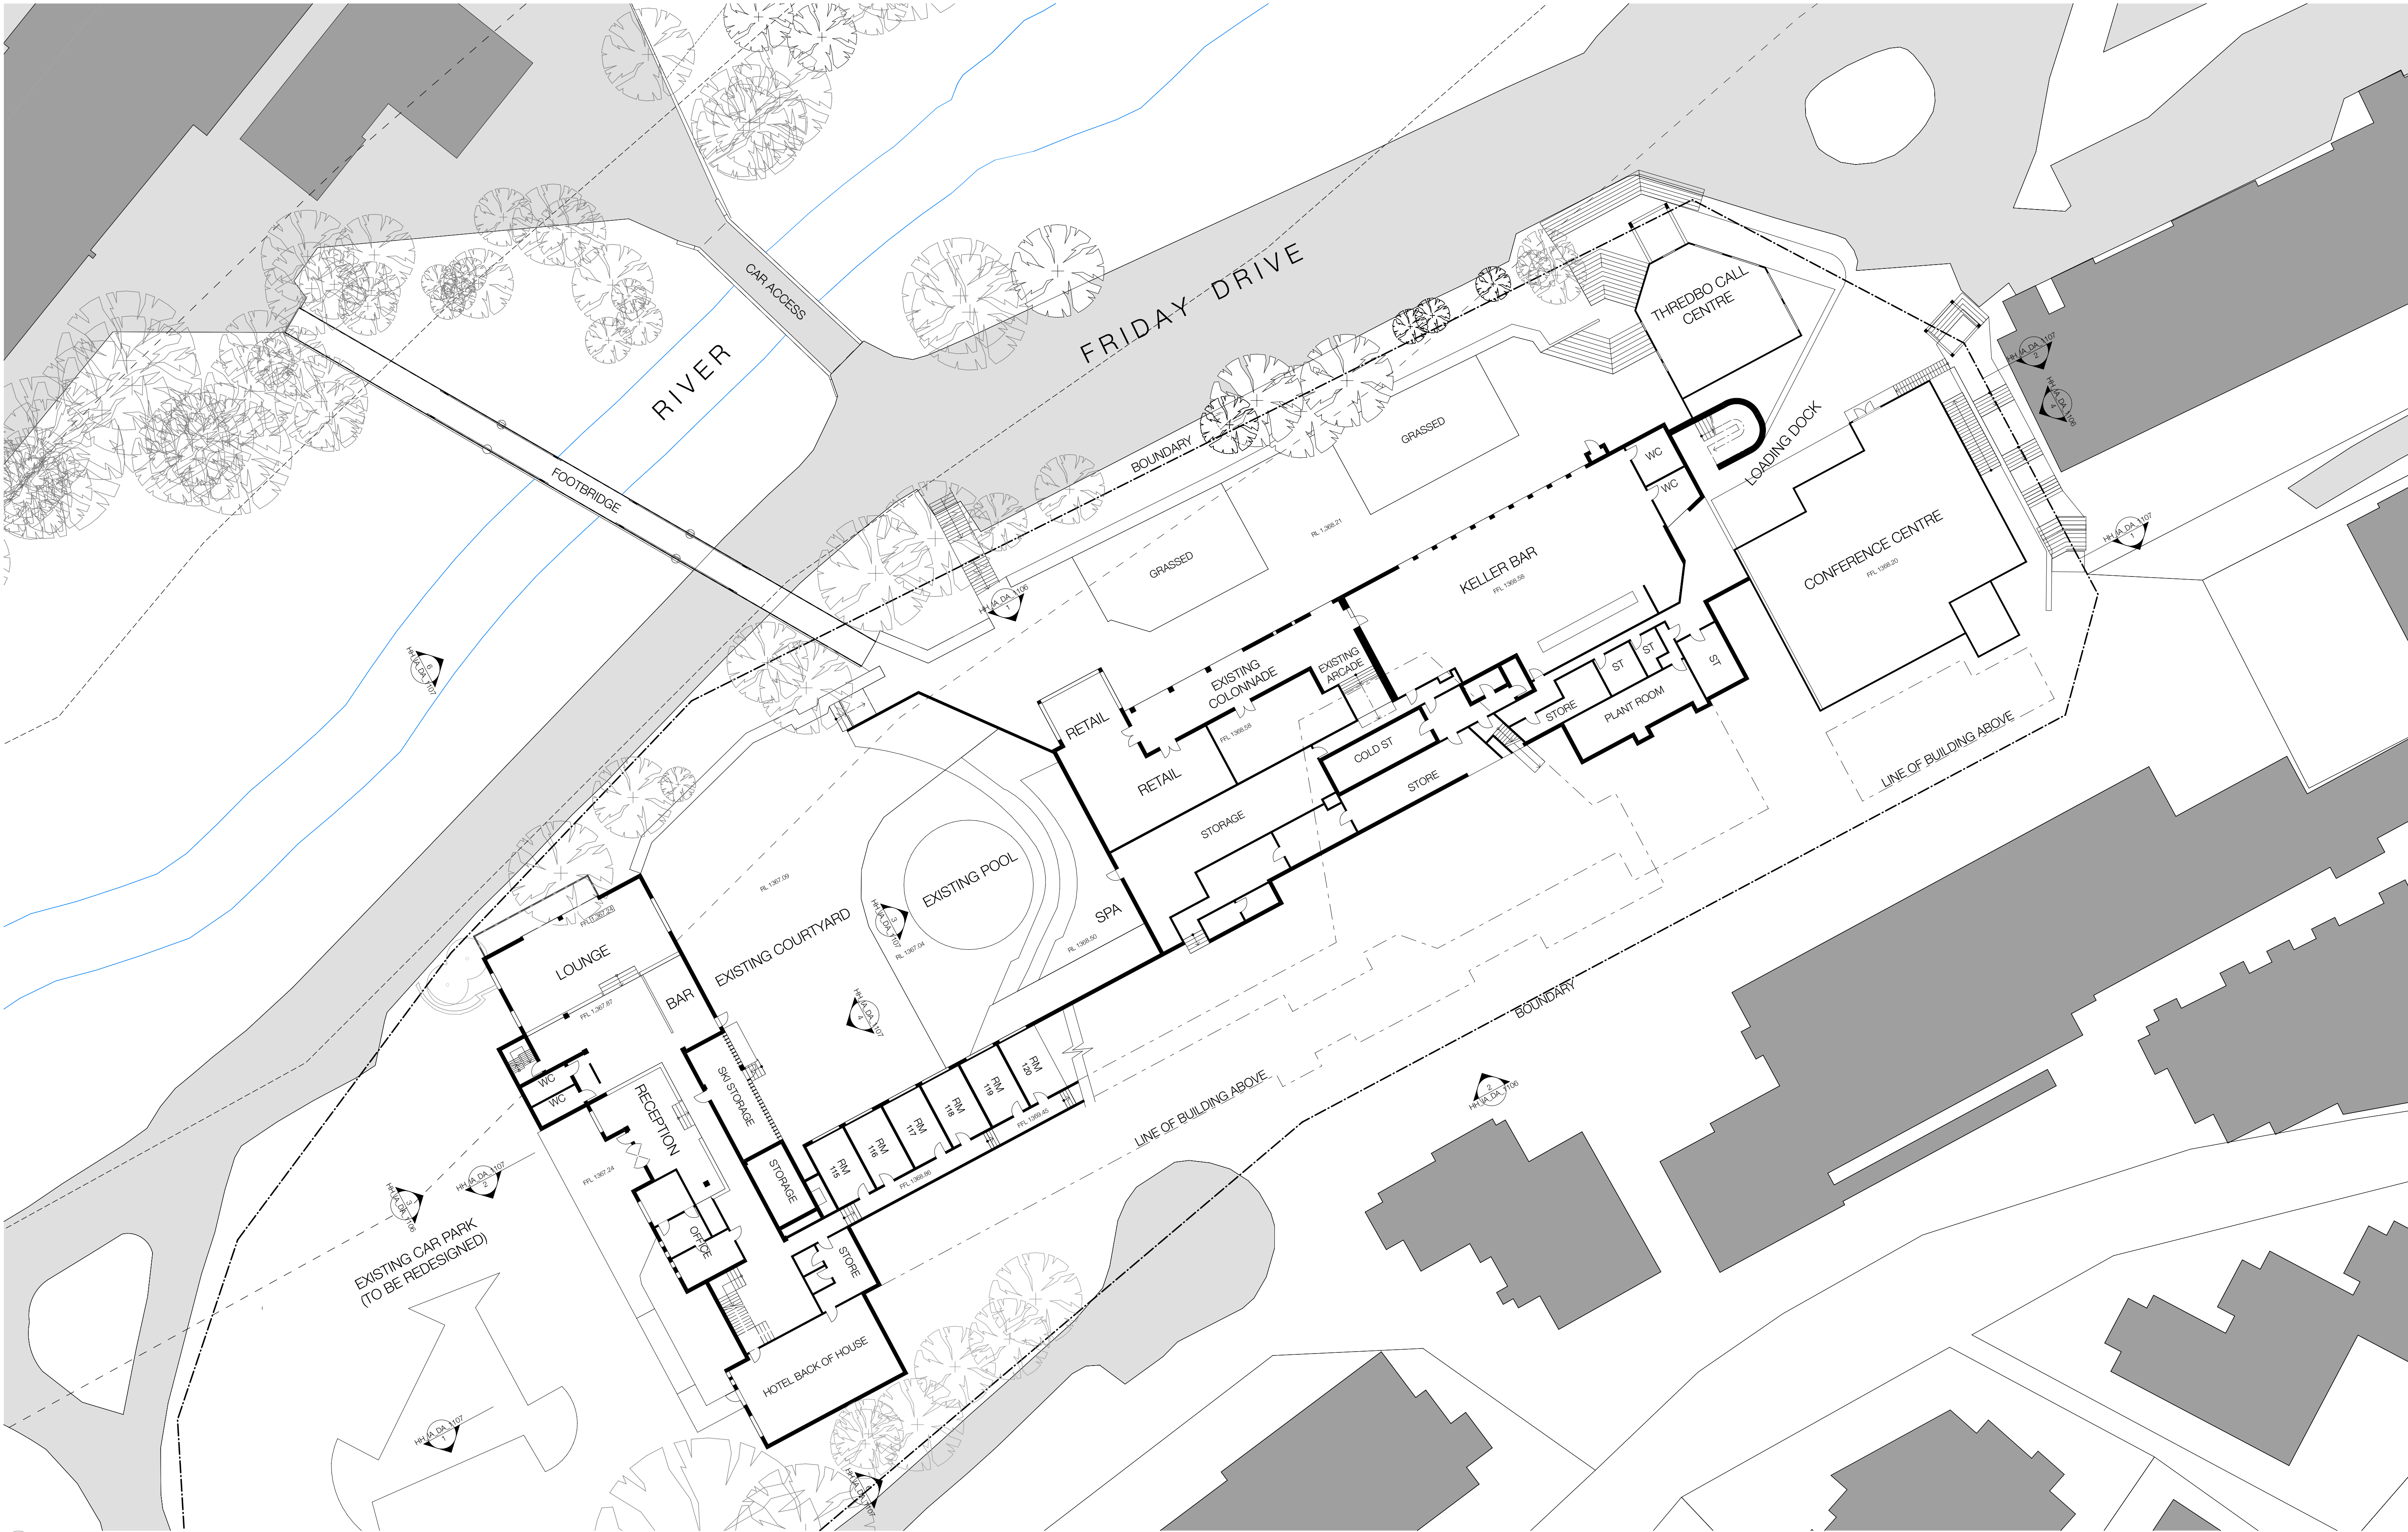


1 EX HUB RETAIL / QT / BRIDGE
1:250

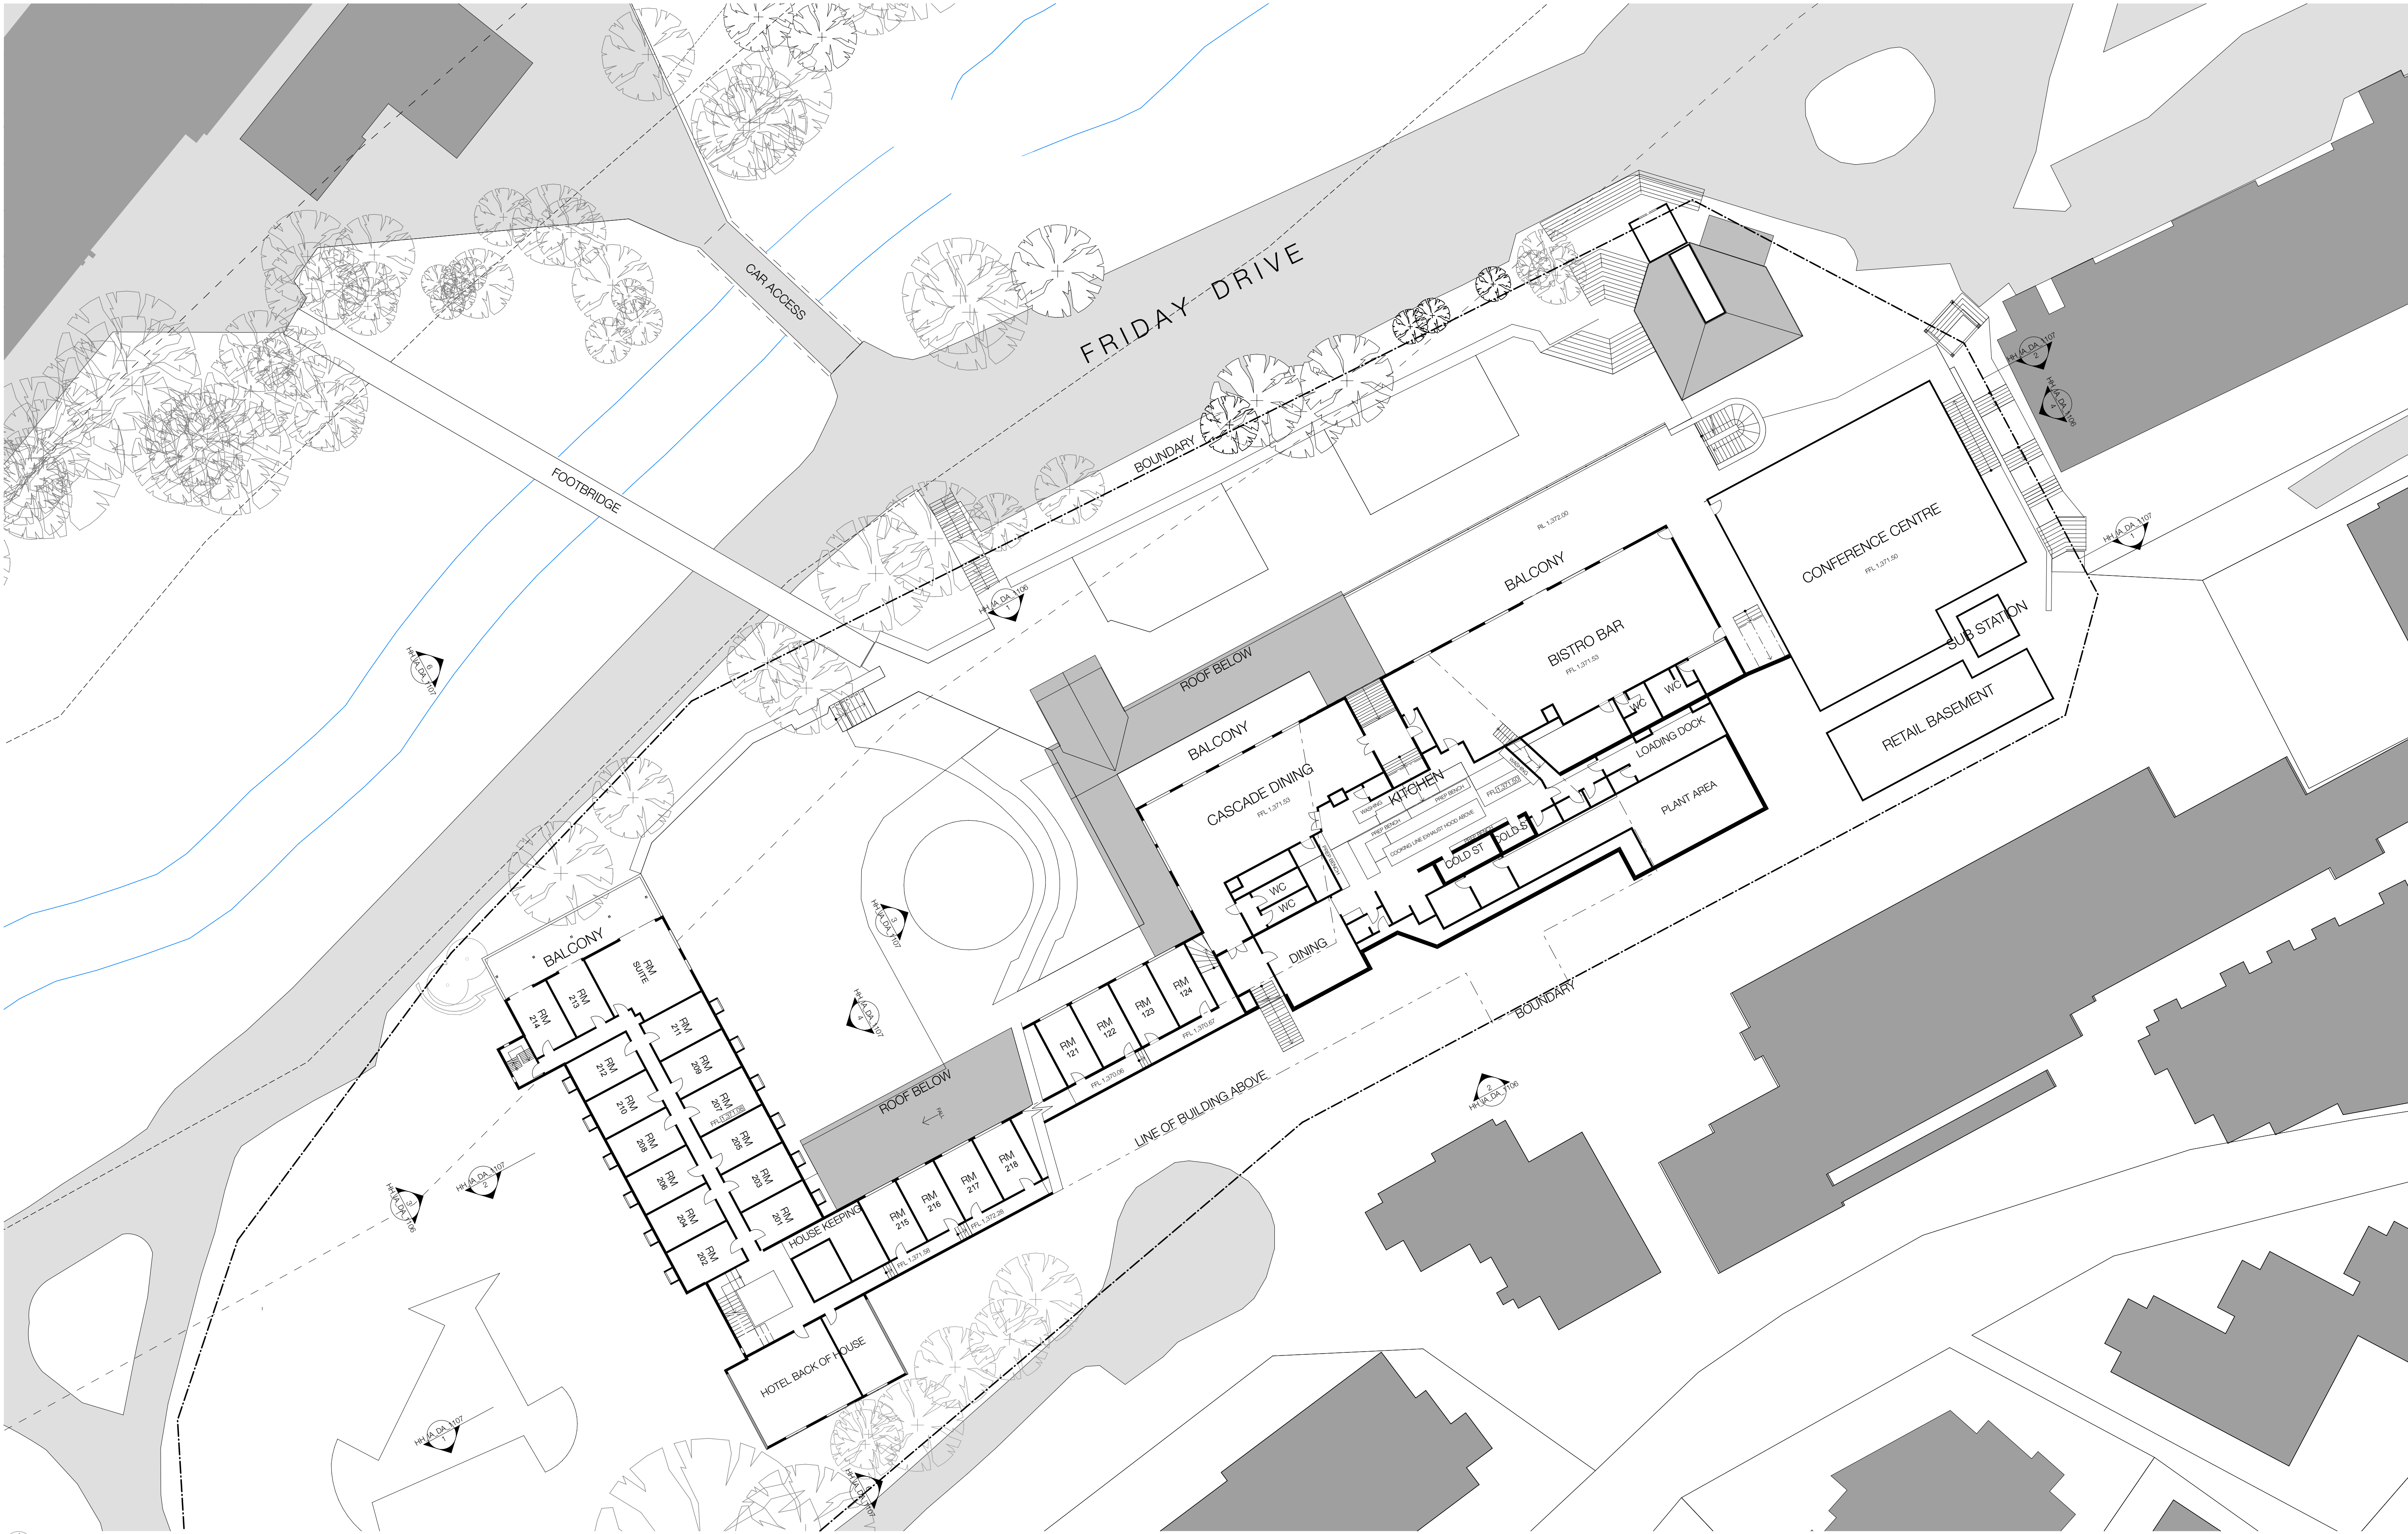


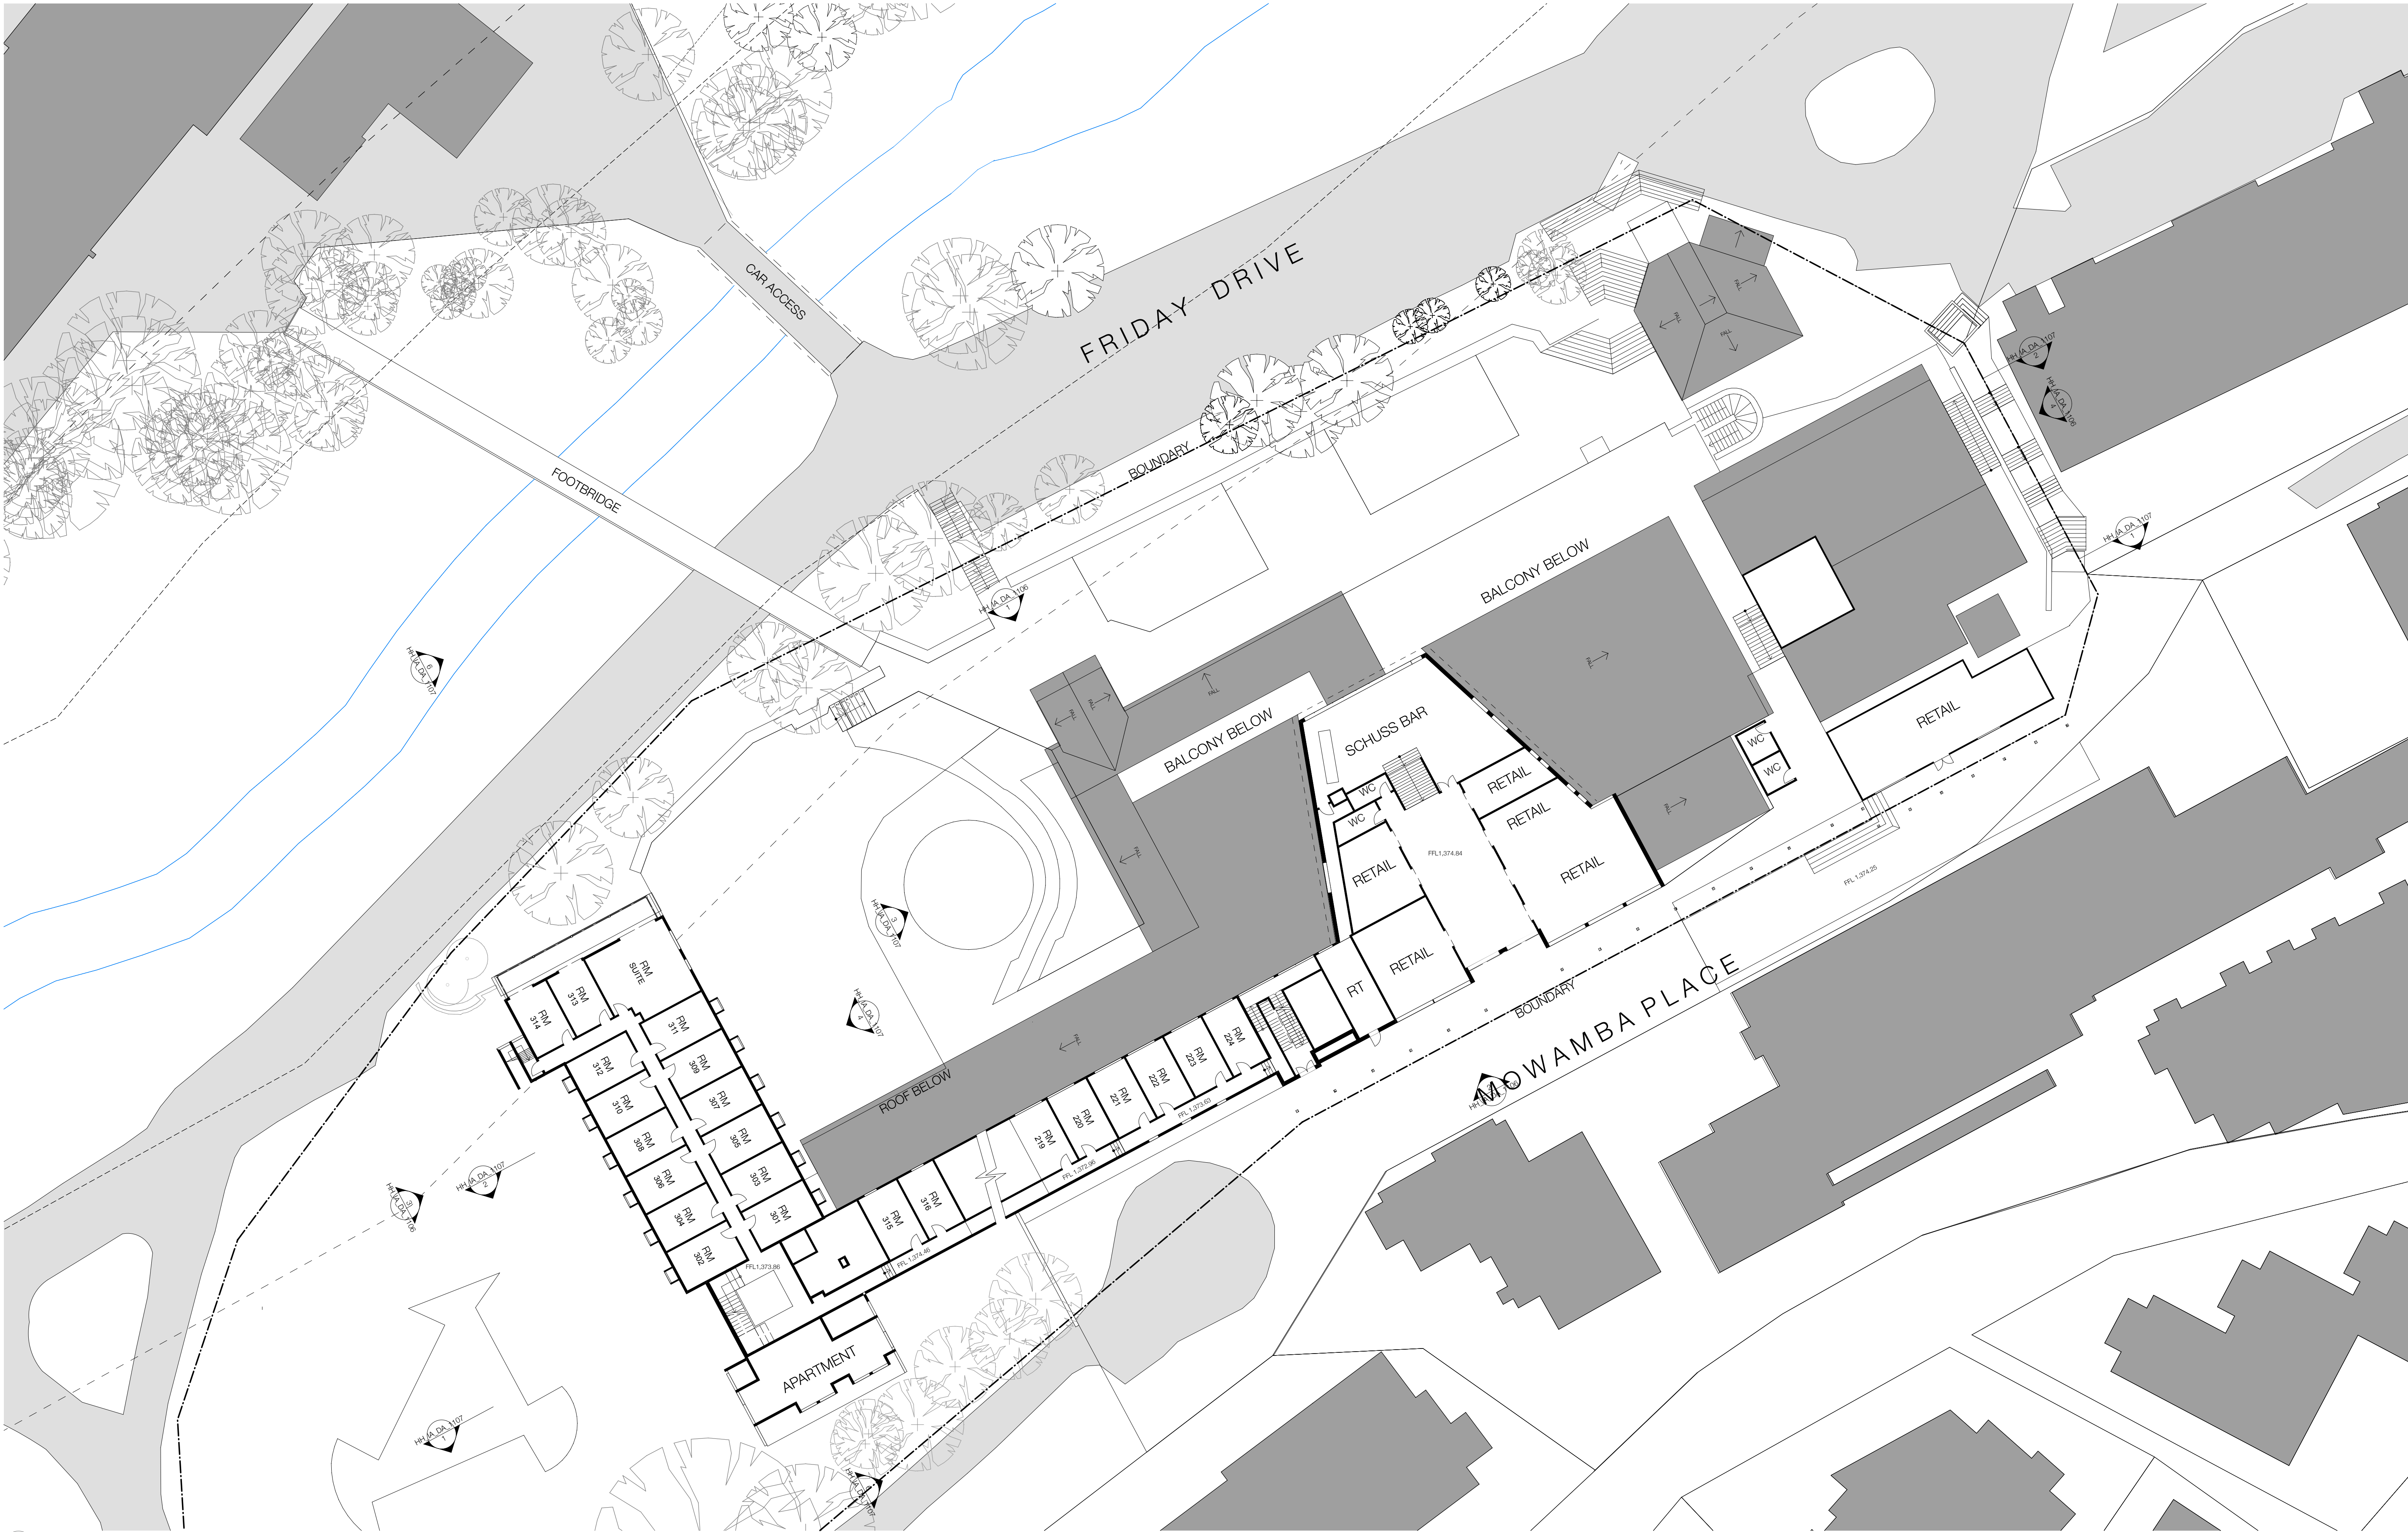

1 EX APARTMENTS / OT 1:250

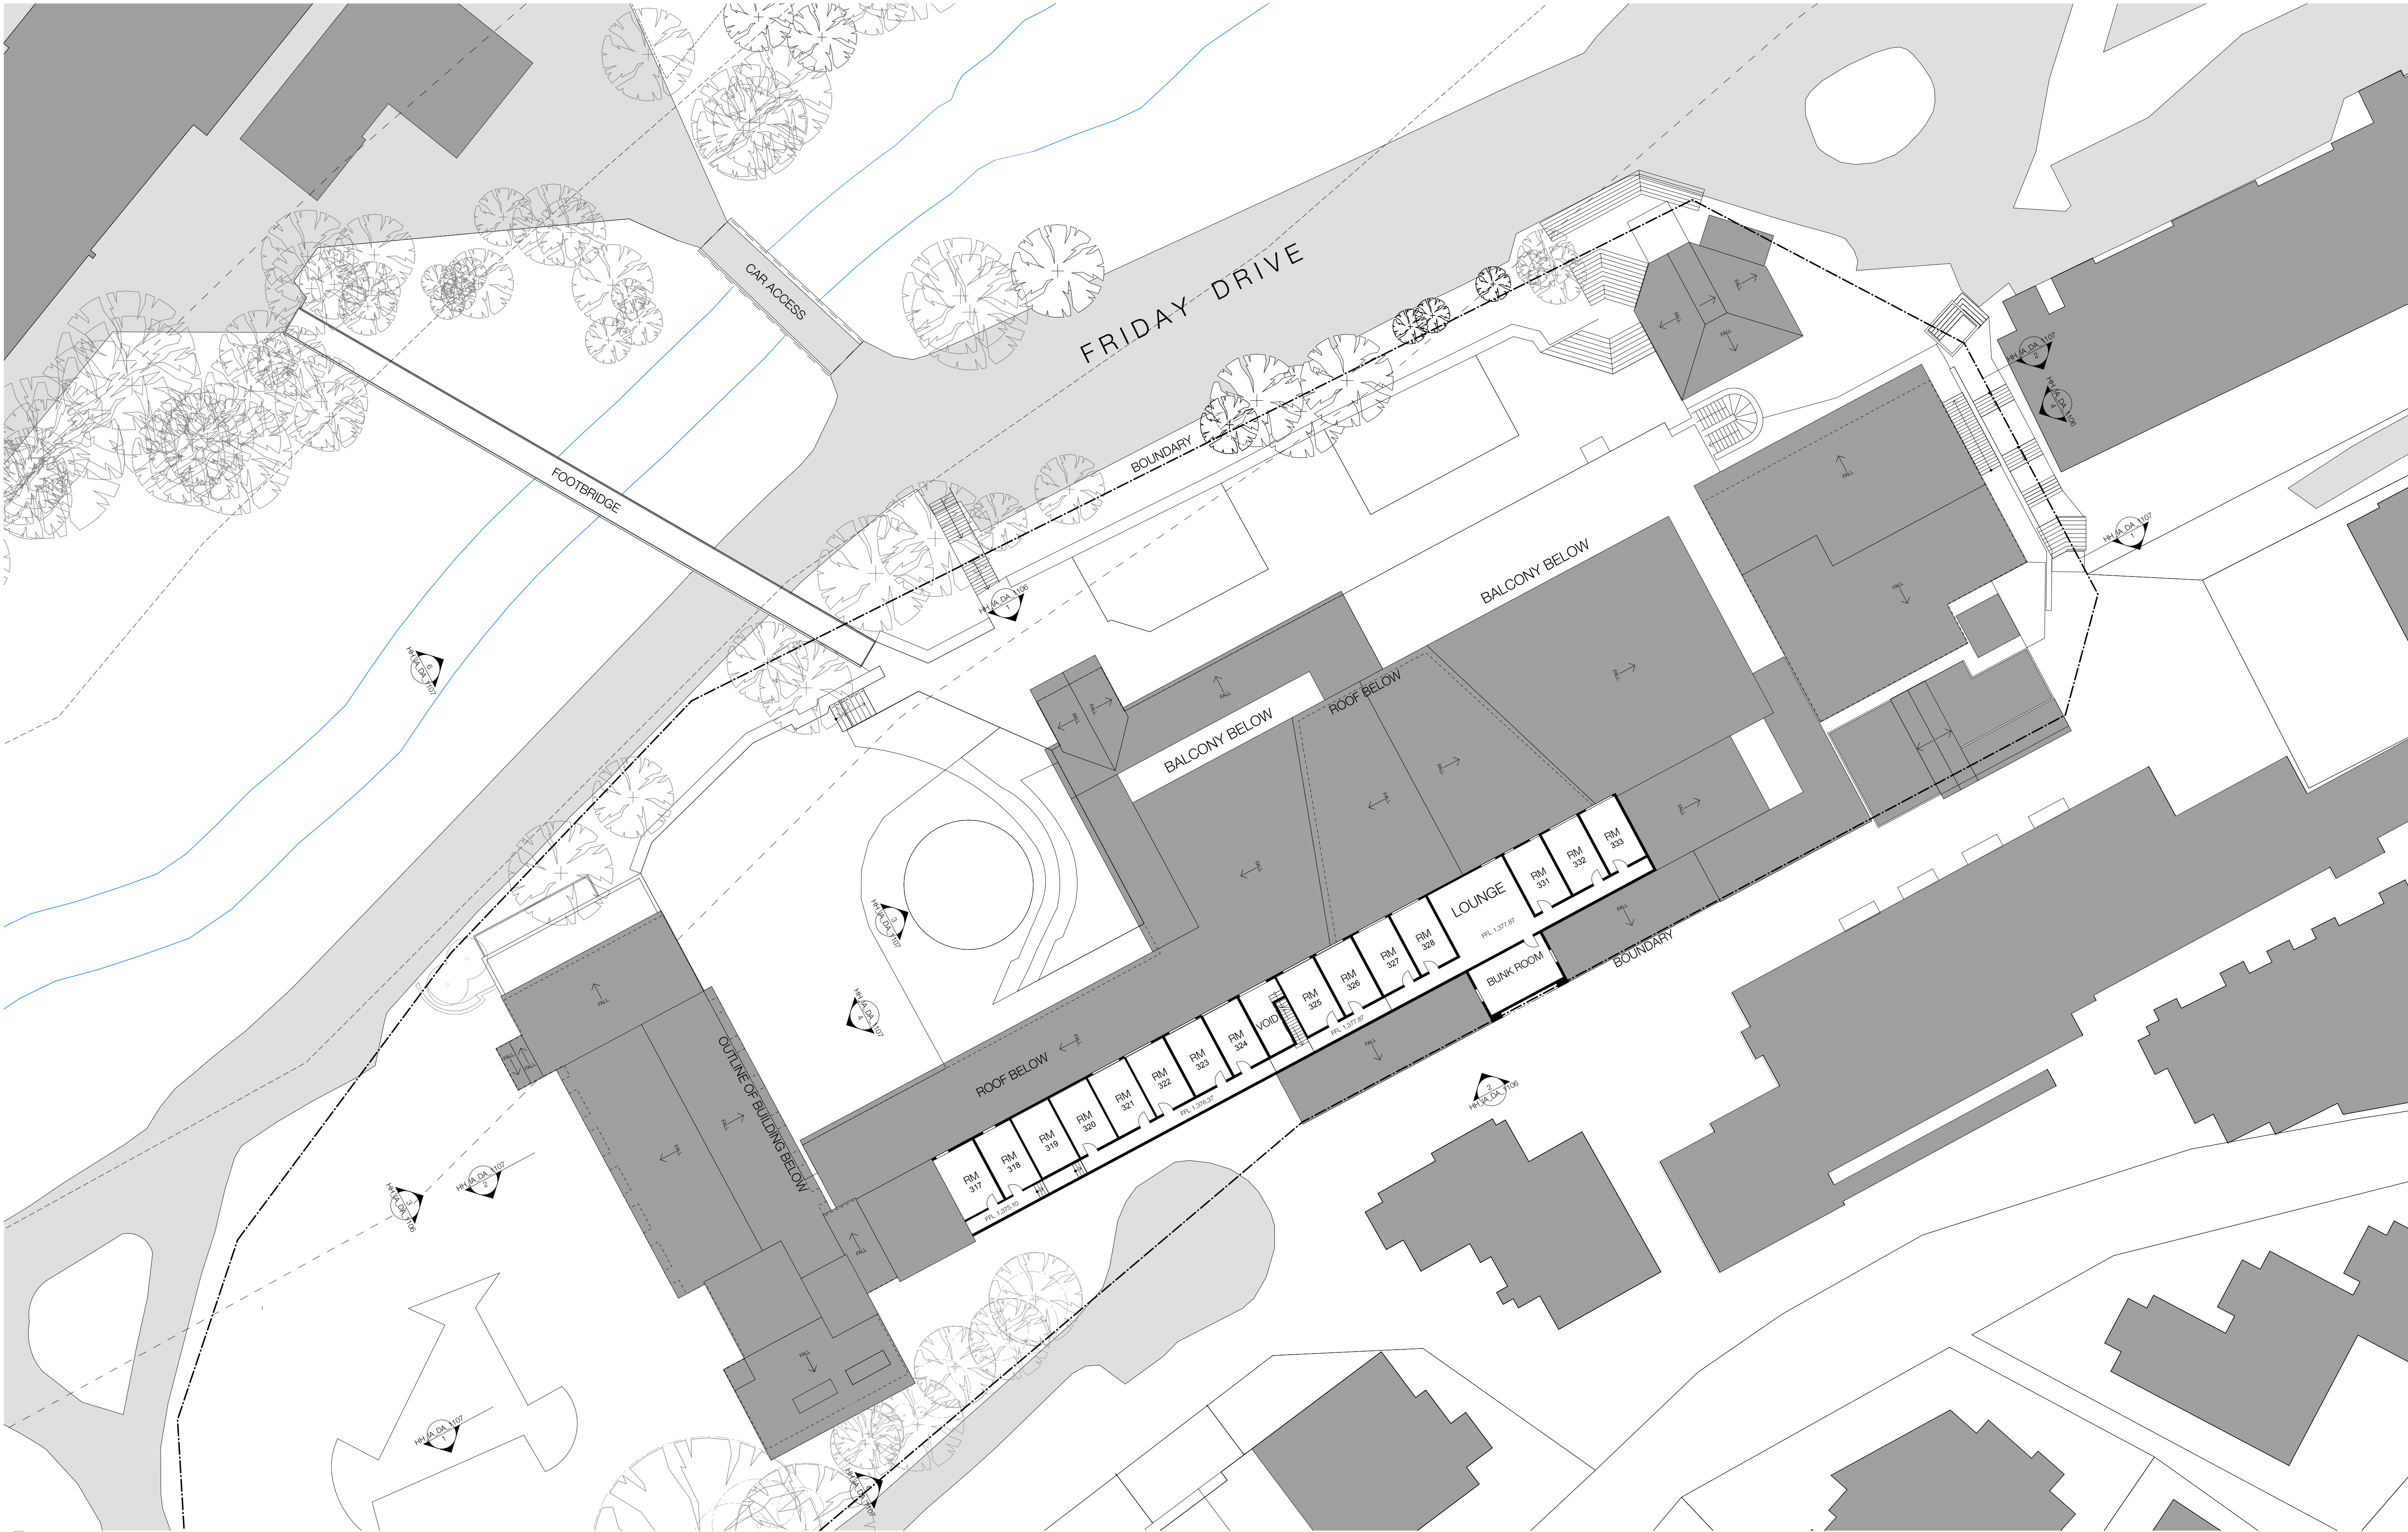


1 EX APARTMENTS
1:250

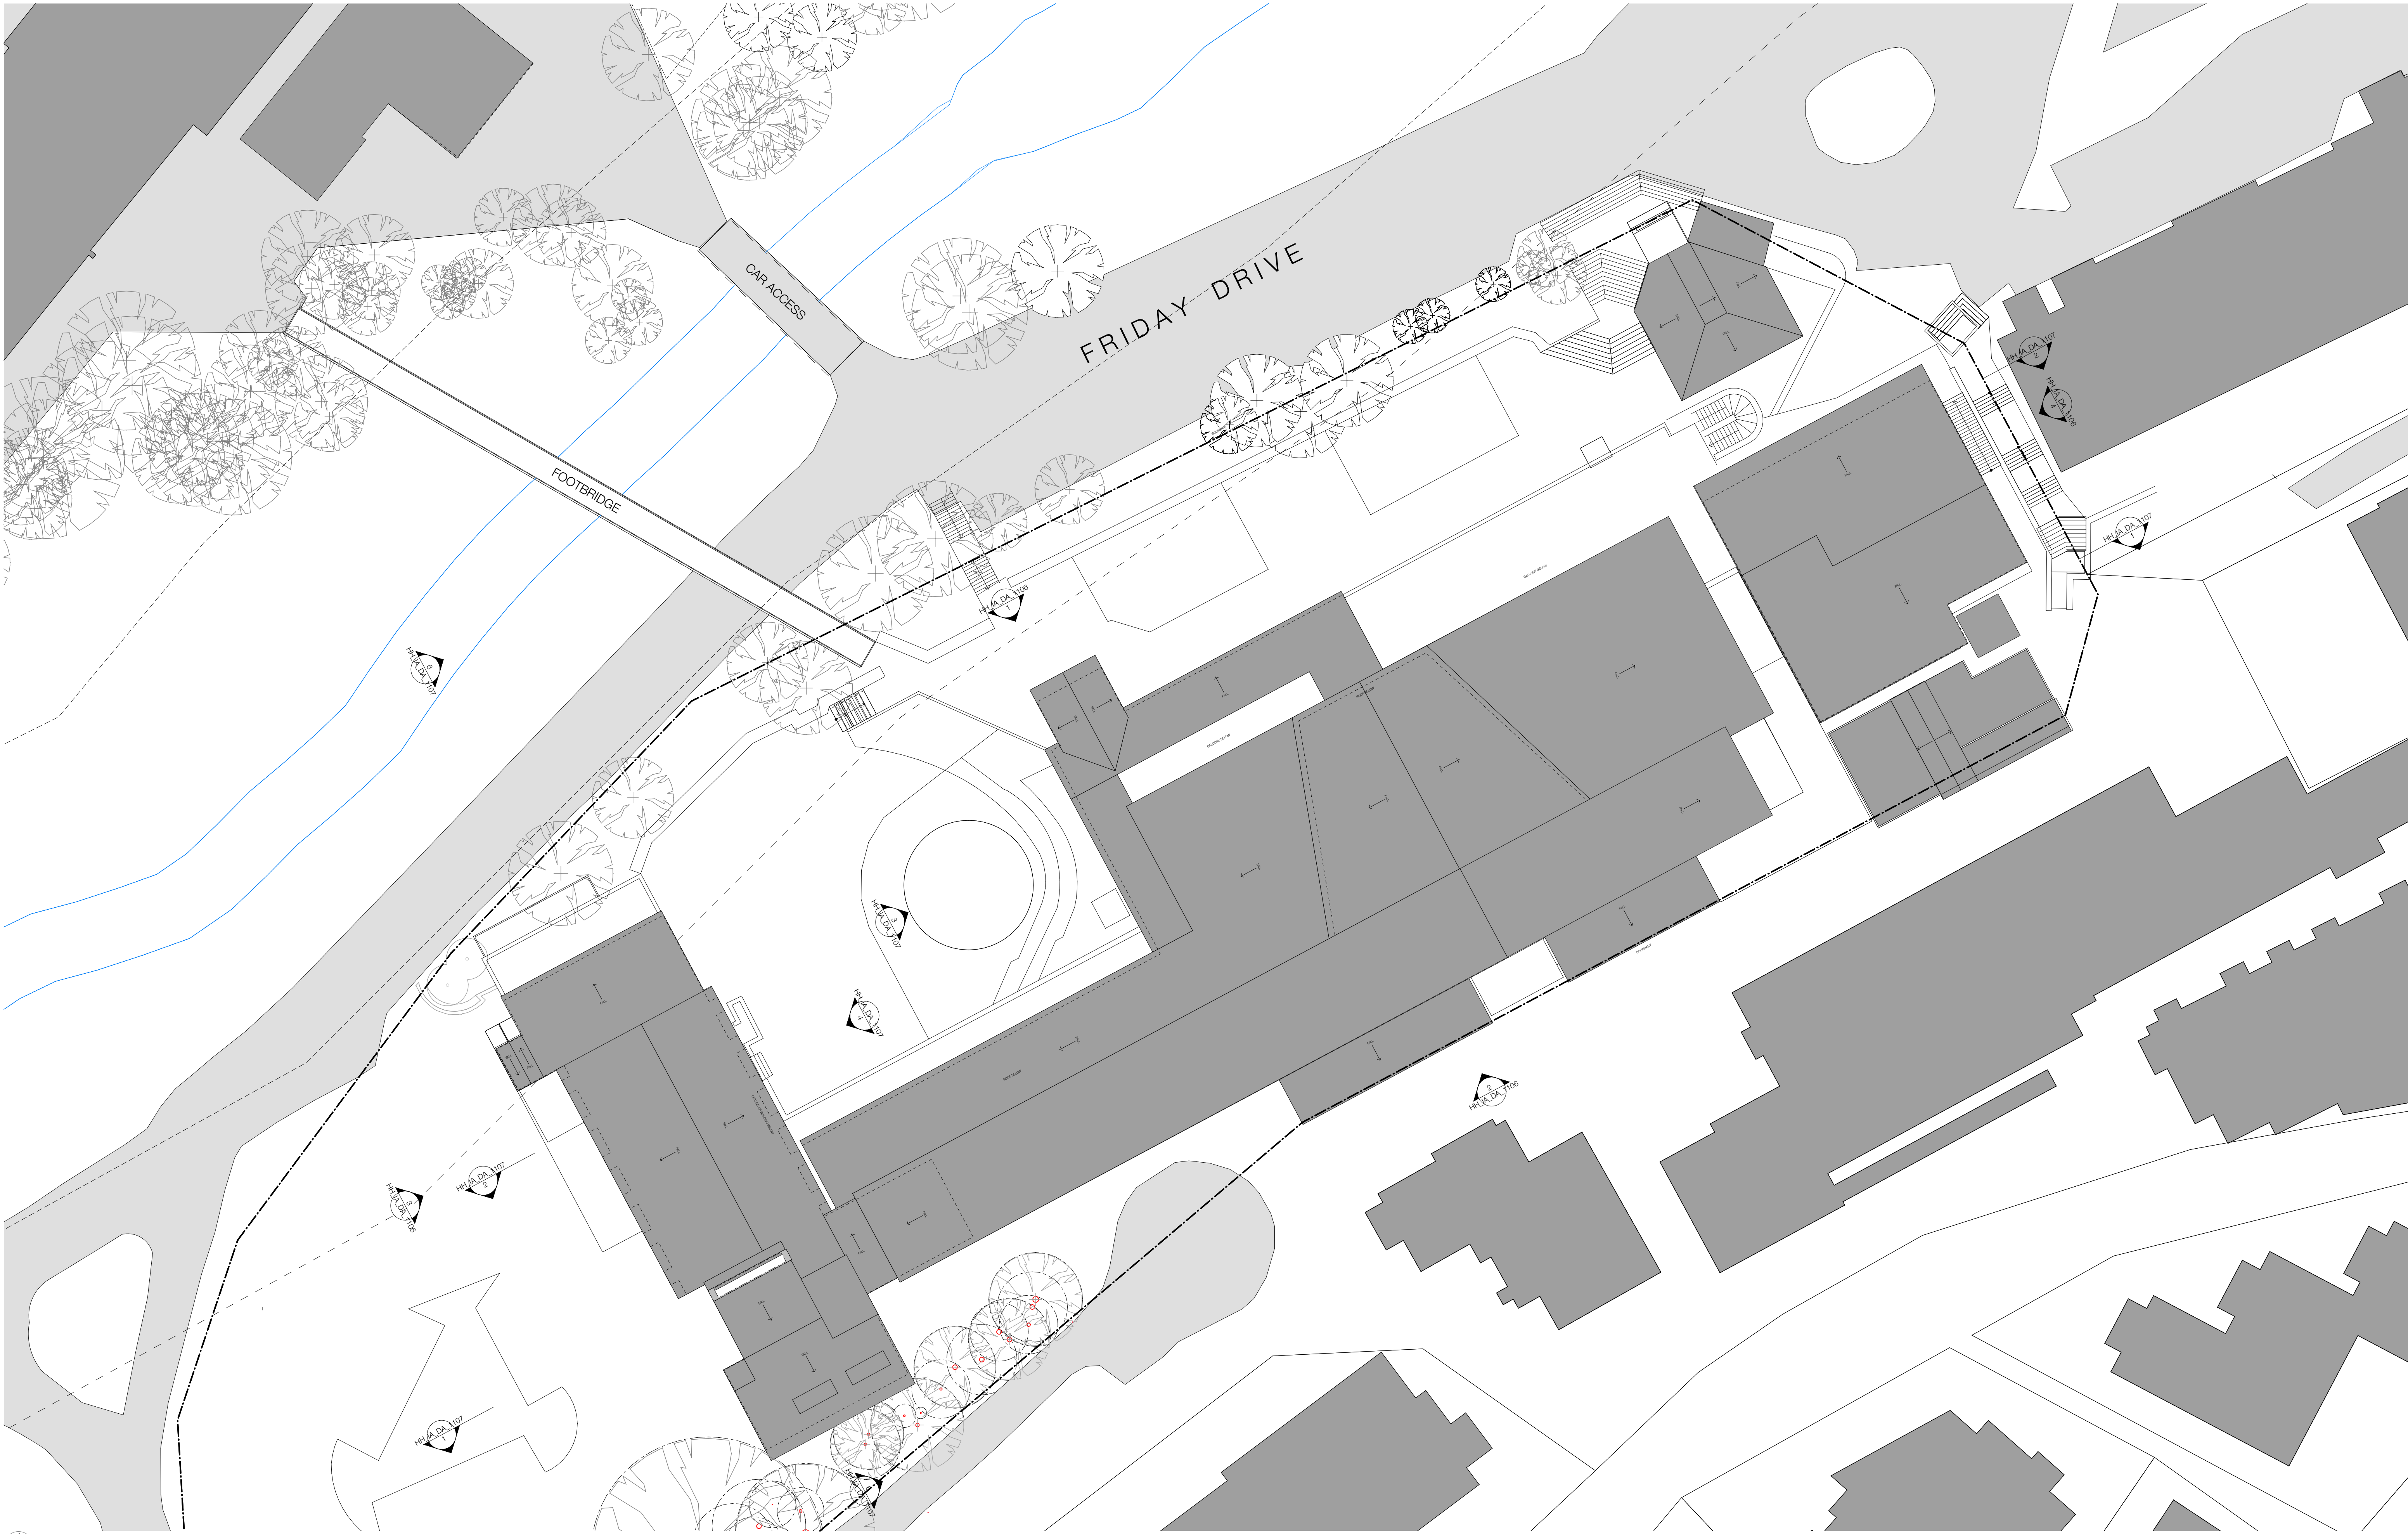





1 NORTH ELEVATION
1:250

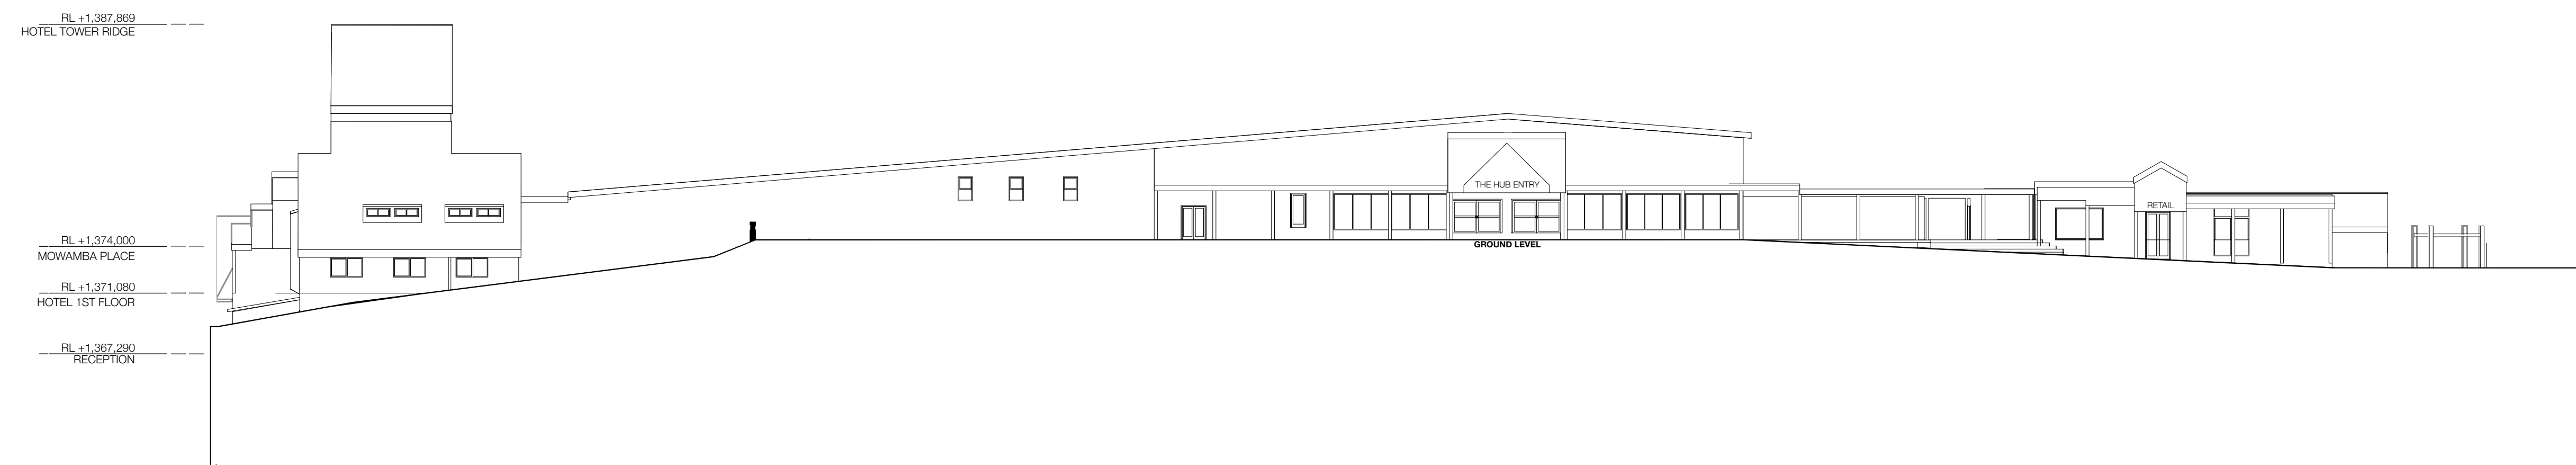


2 SOUTH ELEVATION
1:250

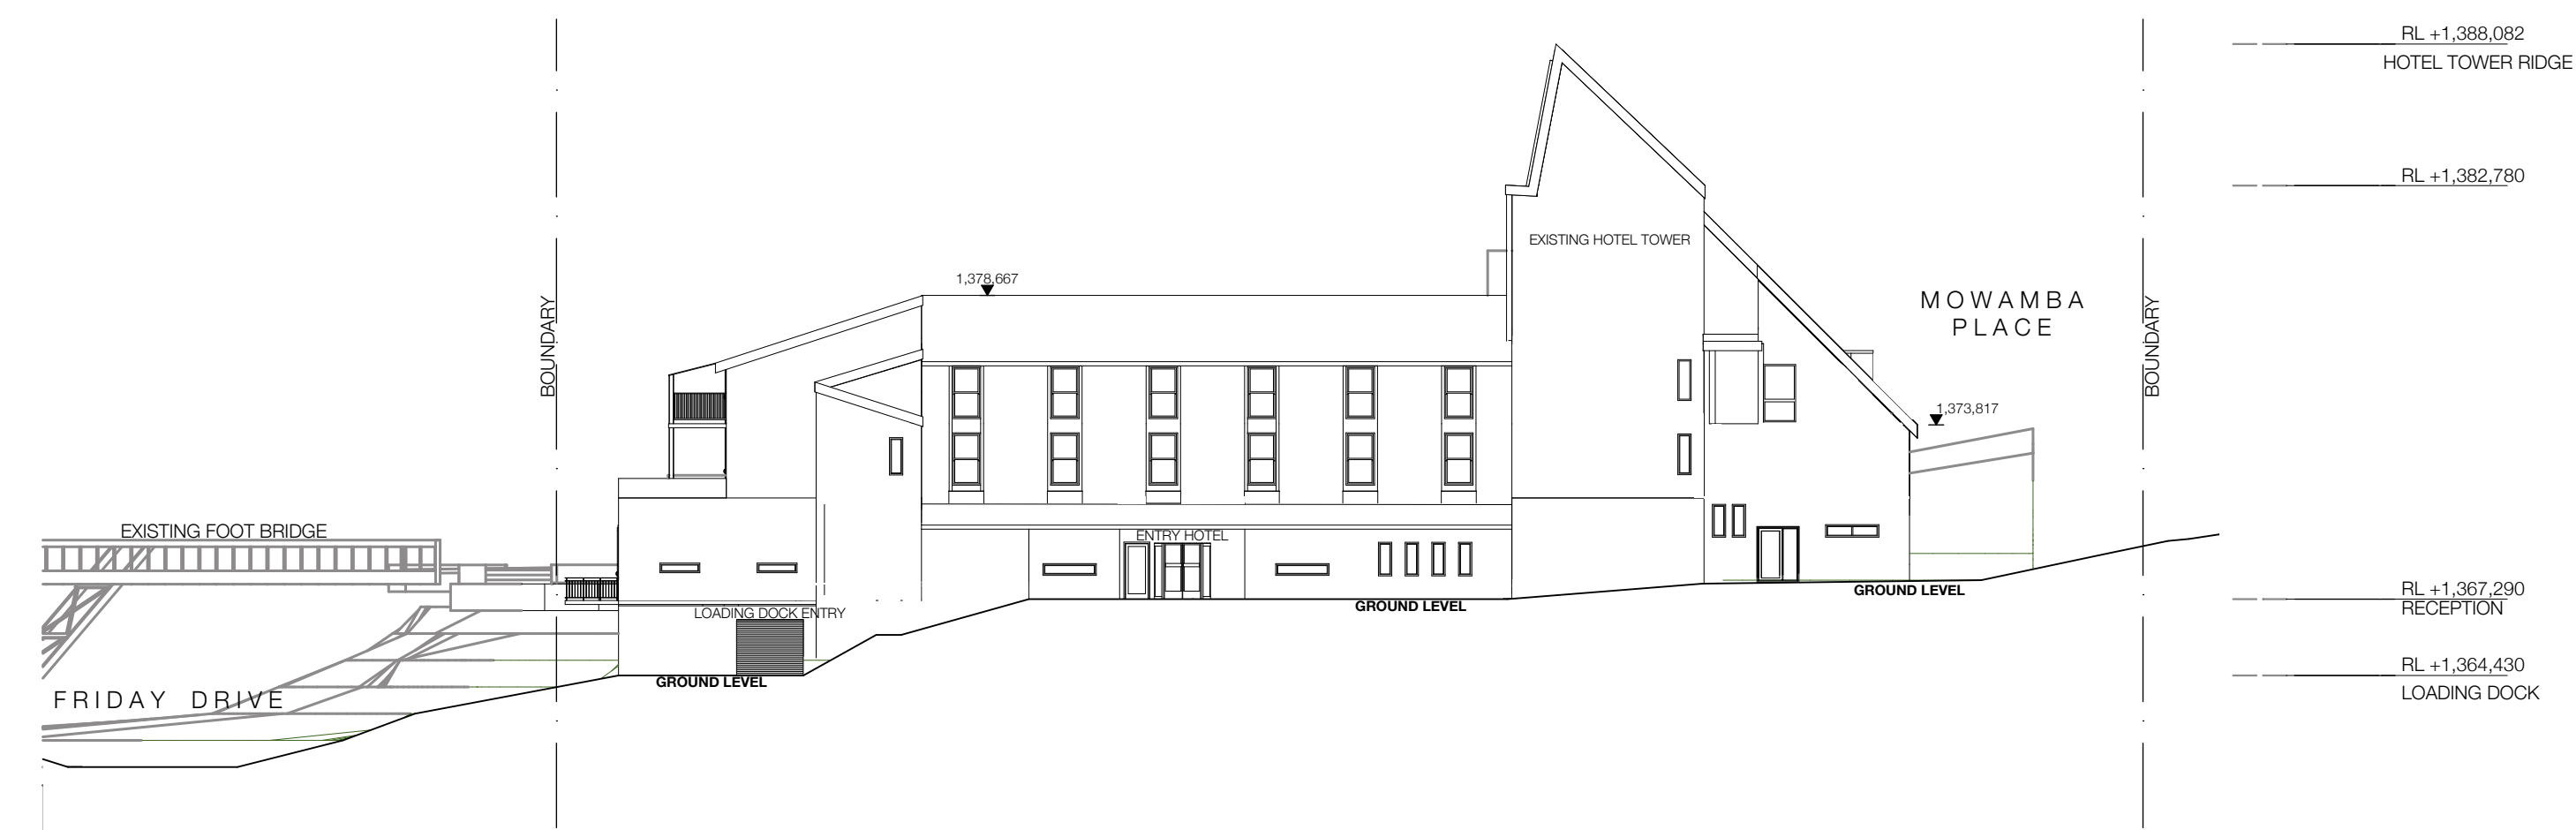


3 WEST ELEVATION
1:250

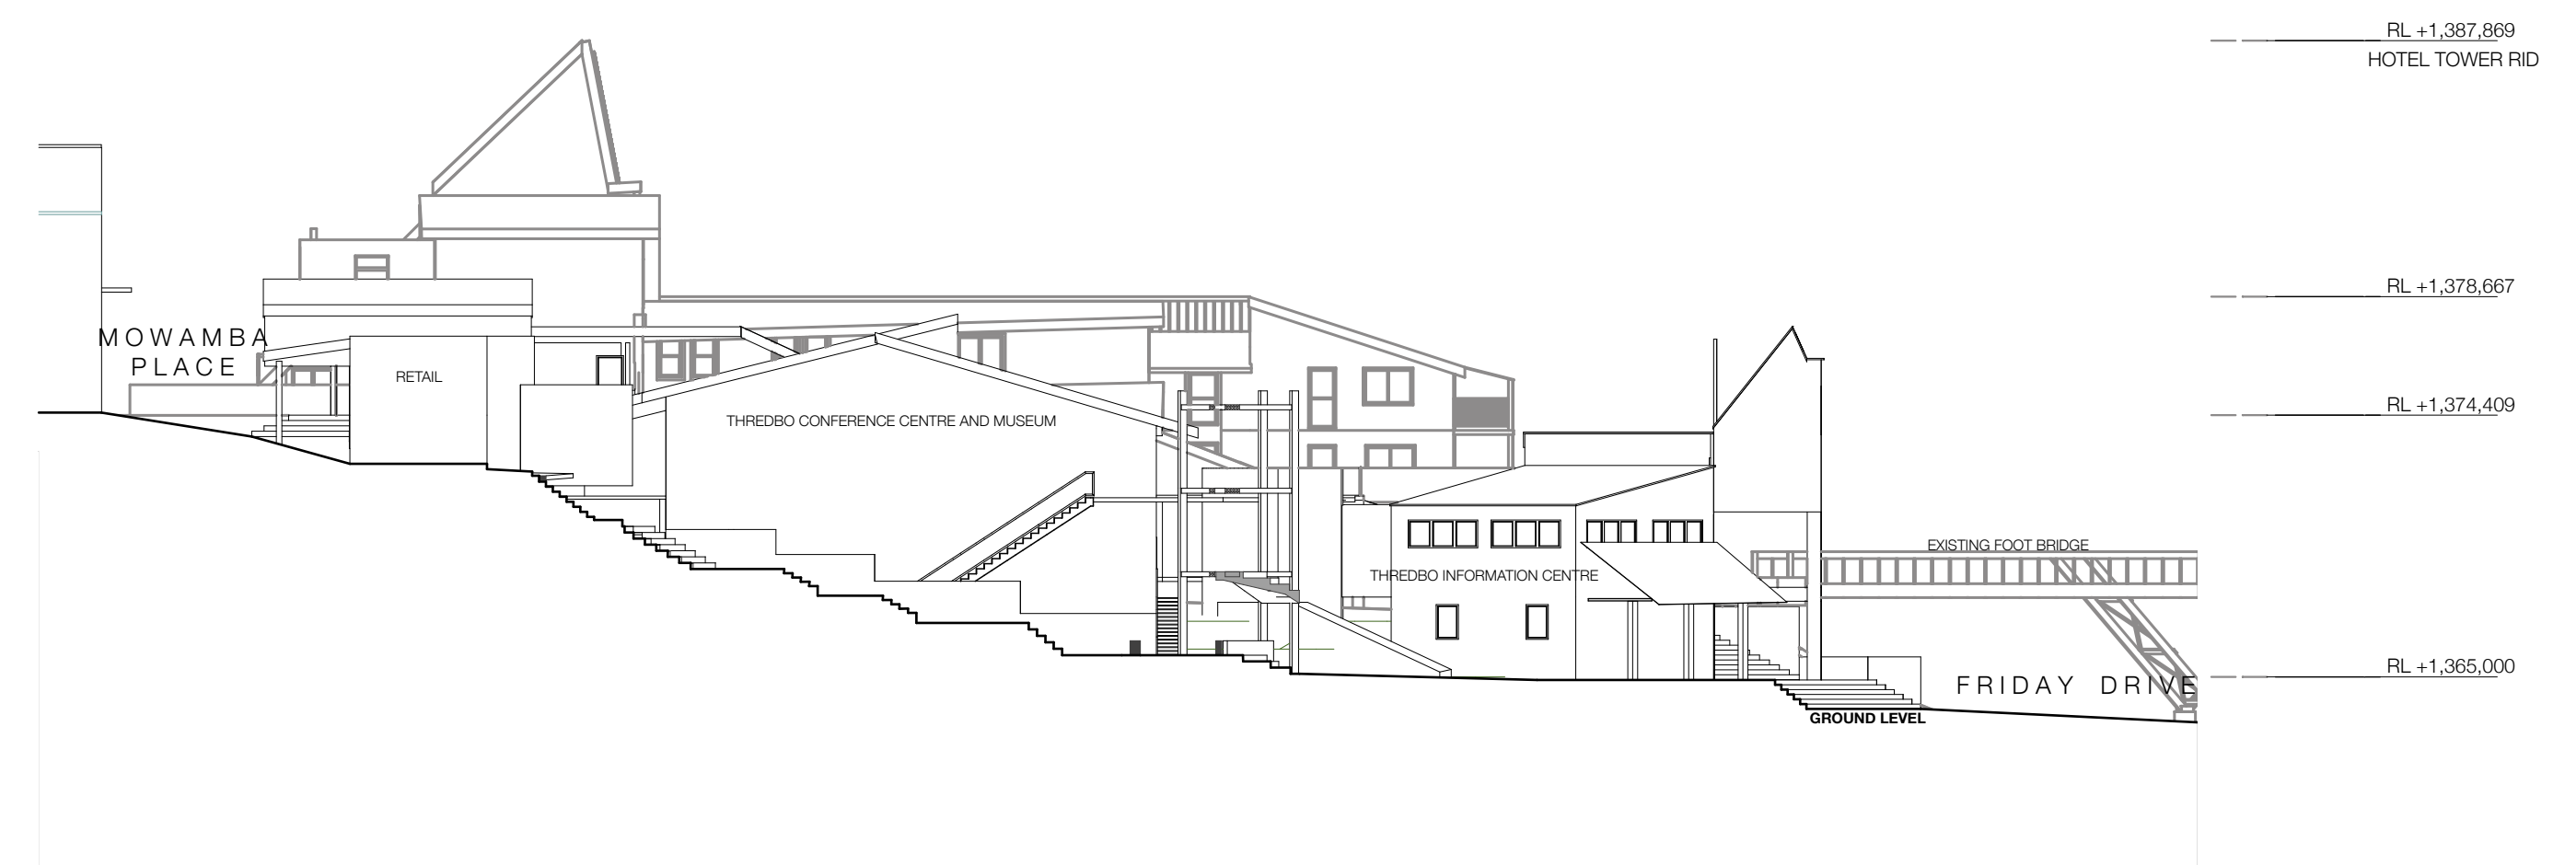


4 EAST ELEVATION
1:250

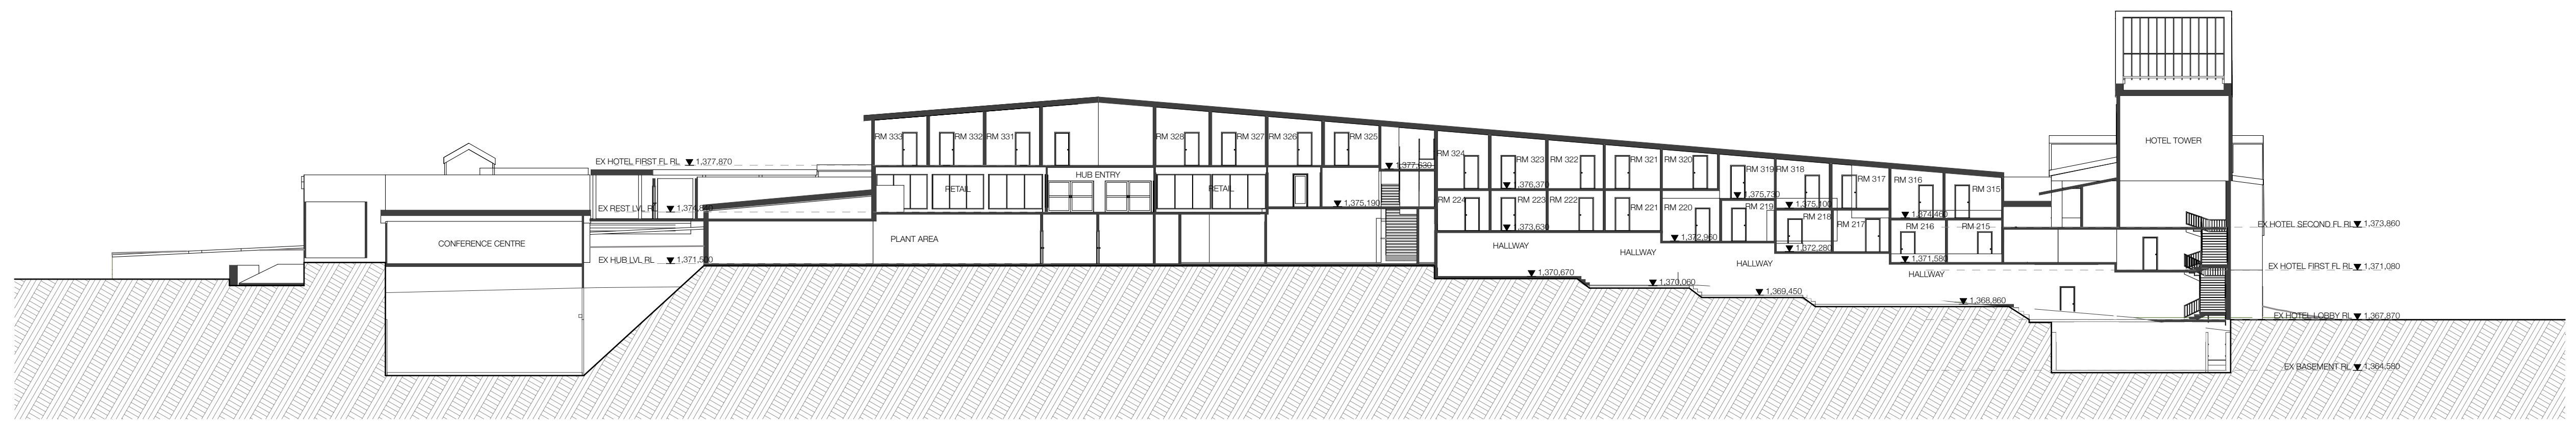


1 LONG SECTION HOTEL / TOWER
1:250

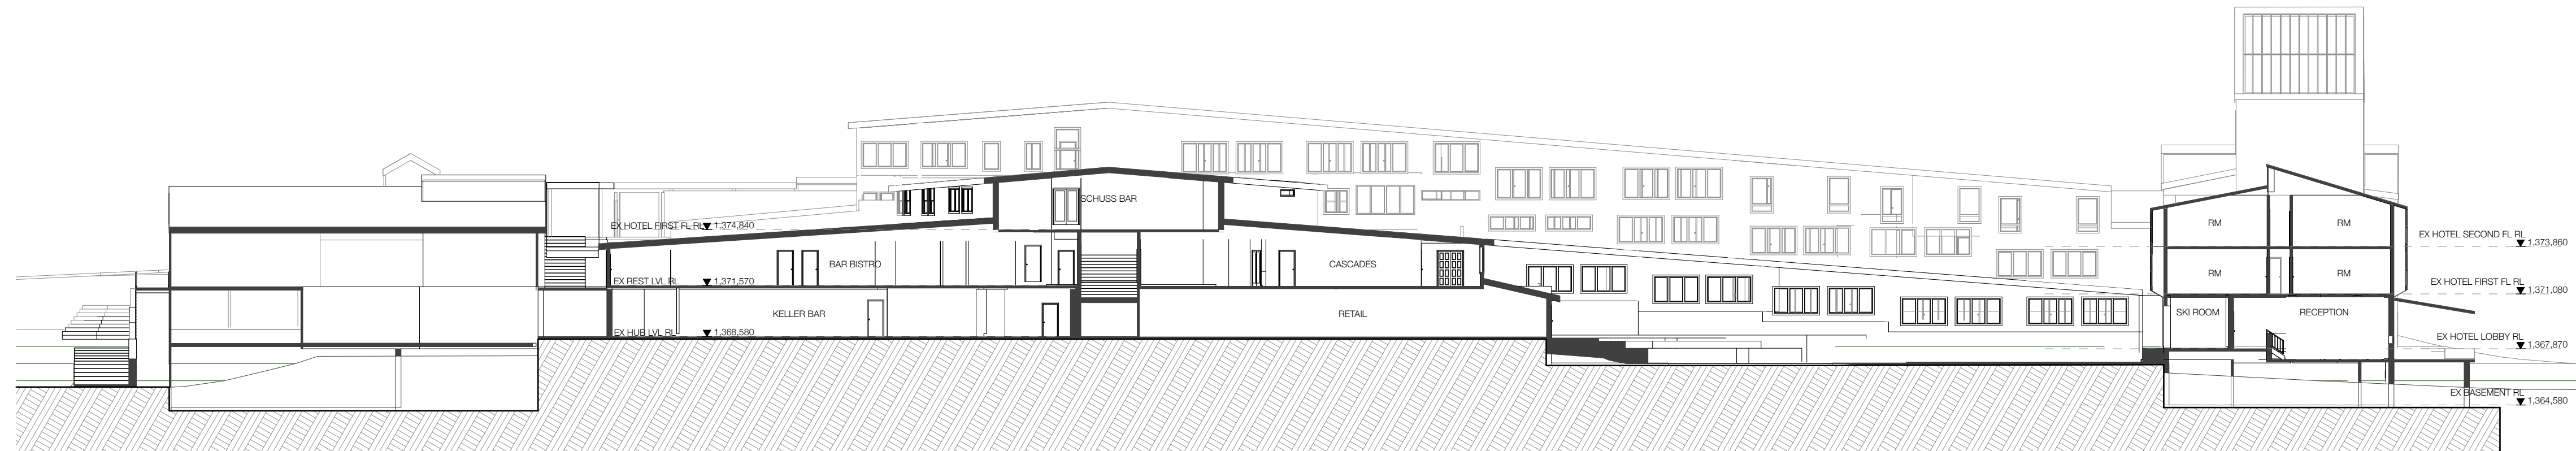


2 LONG SECTION RESTAURANTS / COURTYARD
1:250

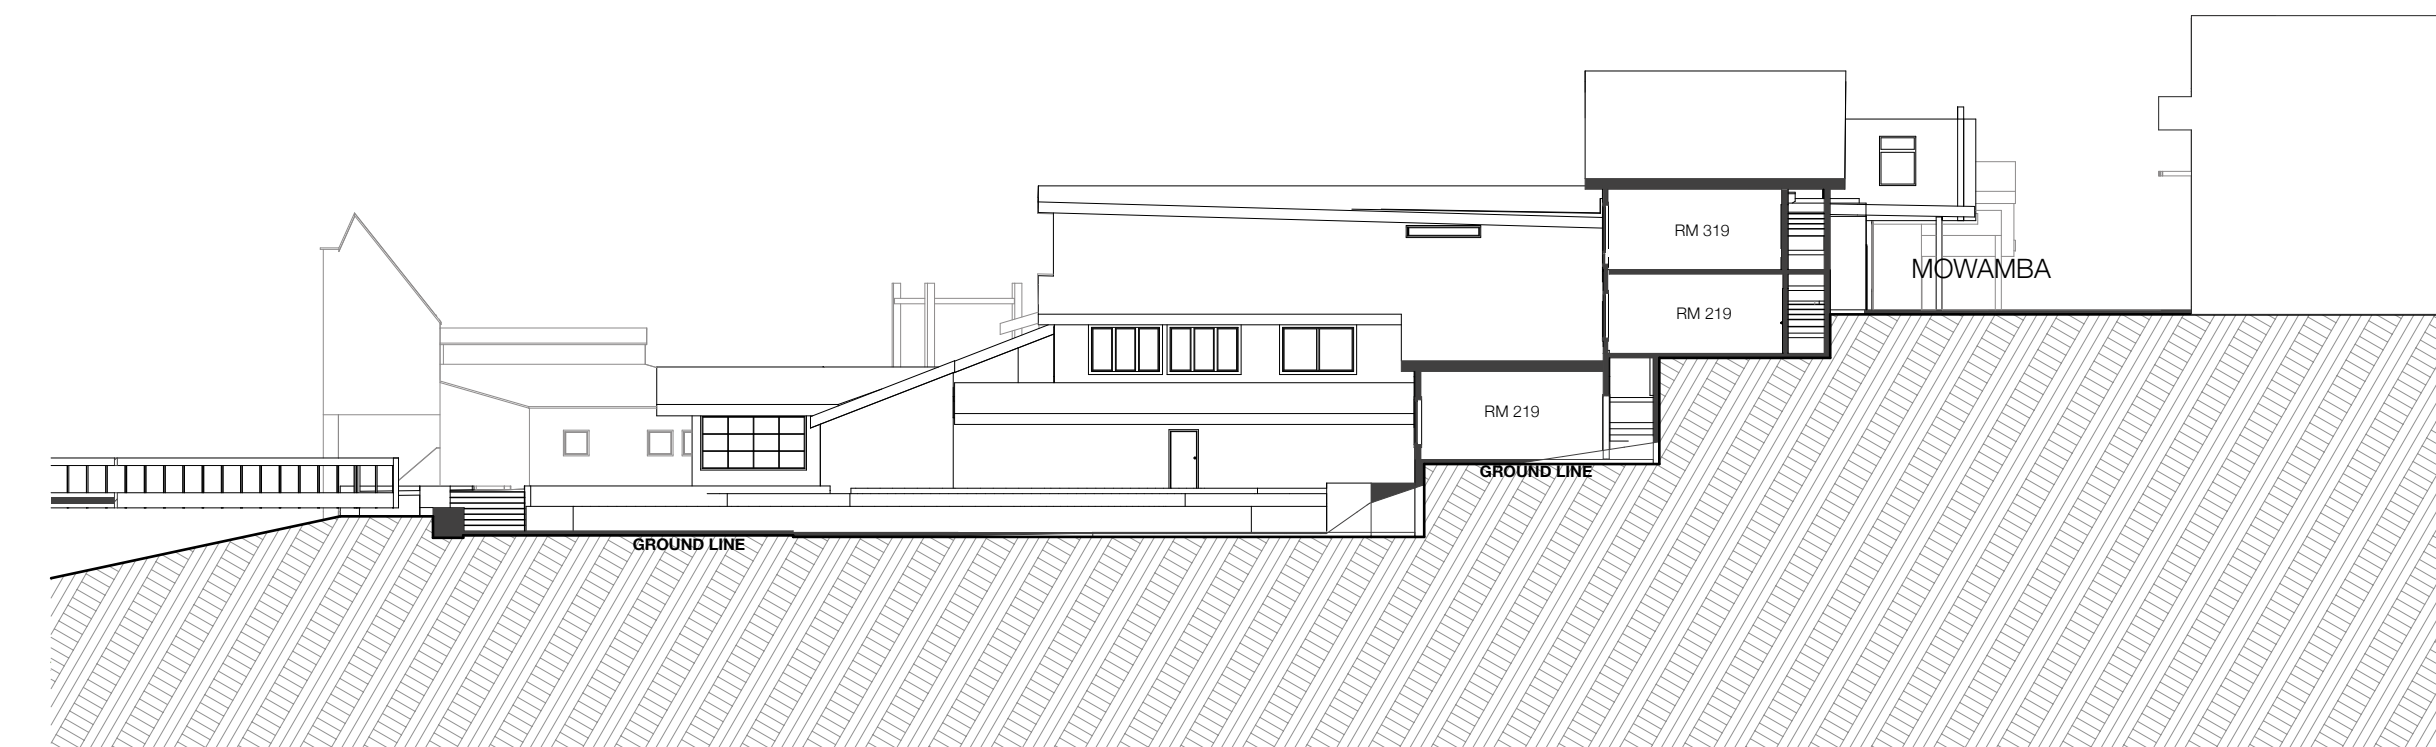


3 COURTYARD EAST SECTION
1:250

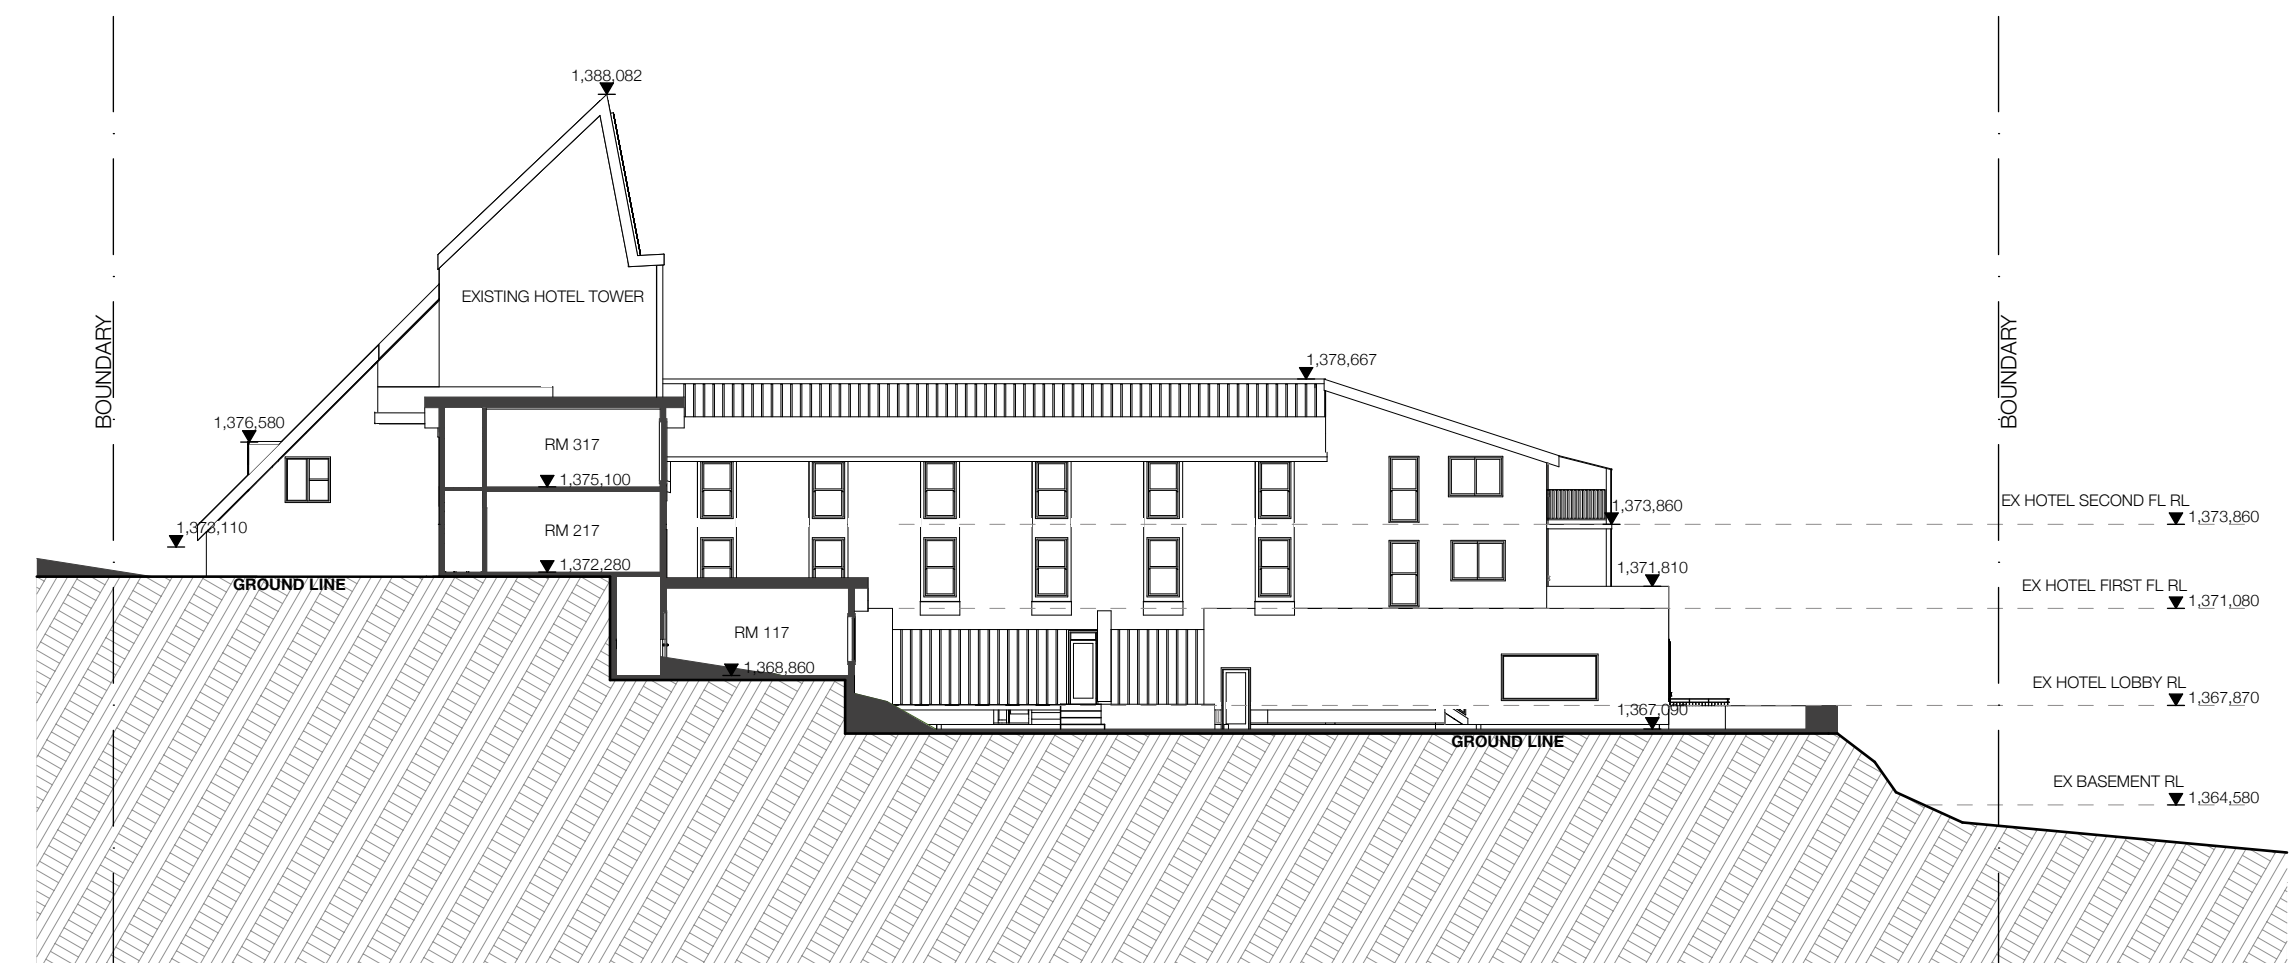

4 COURTYARD WEST SECTION
1:250

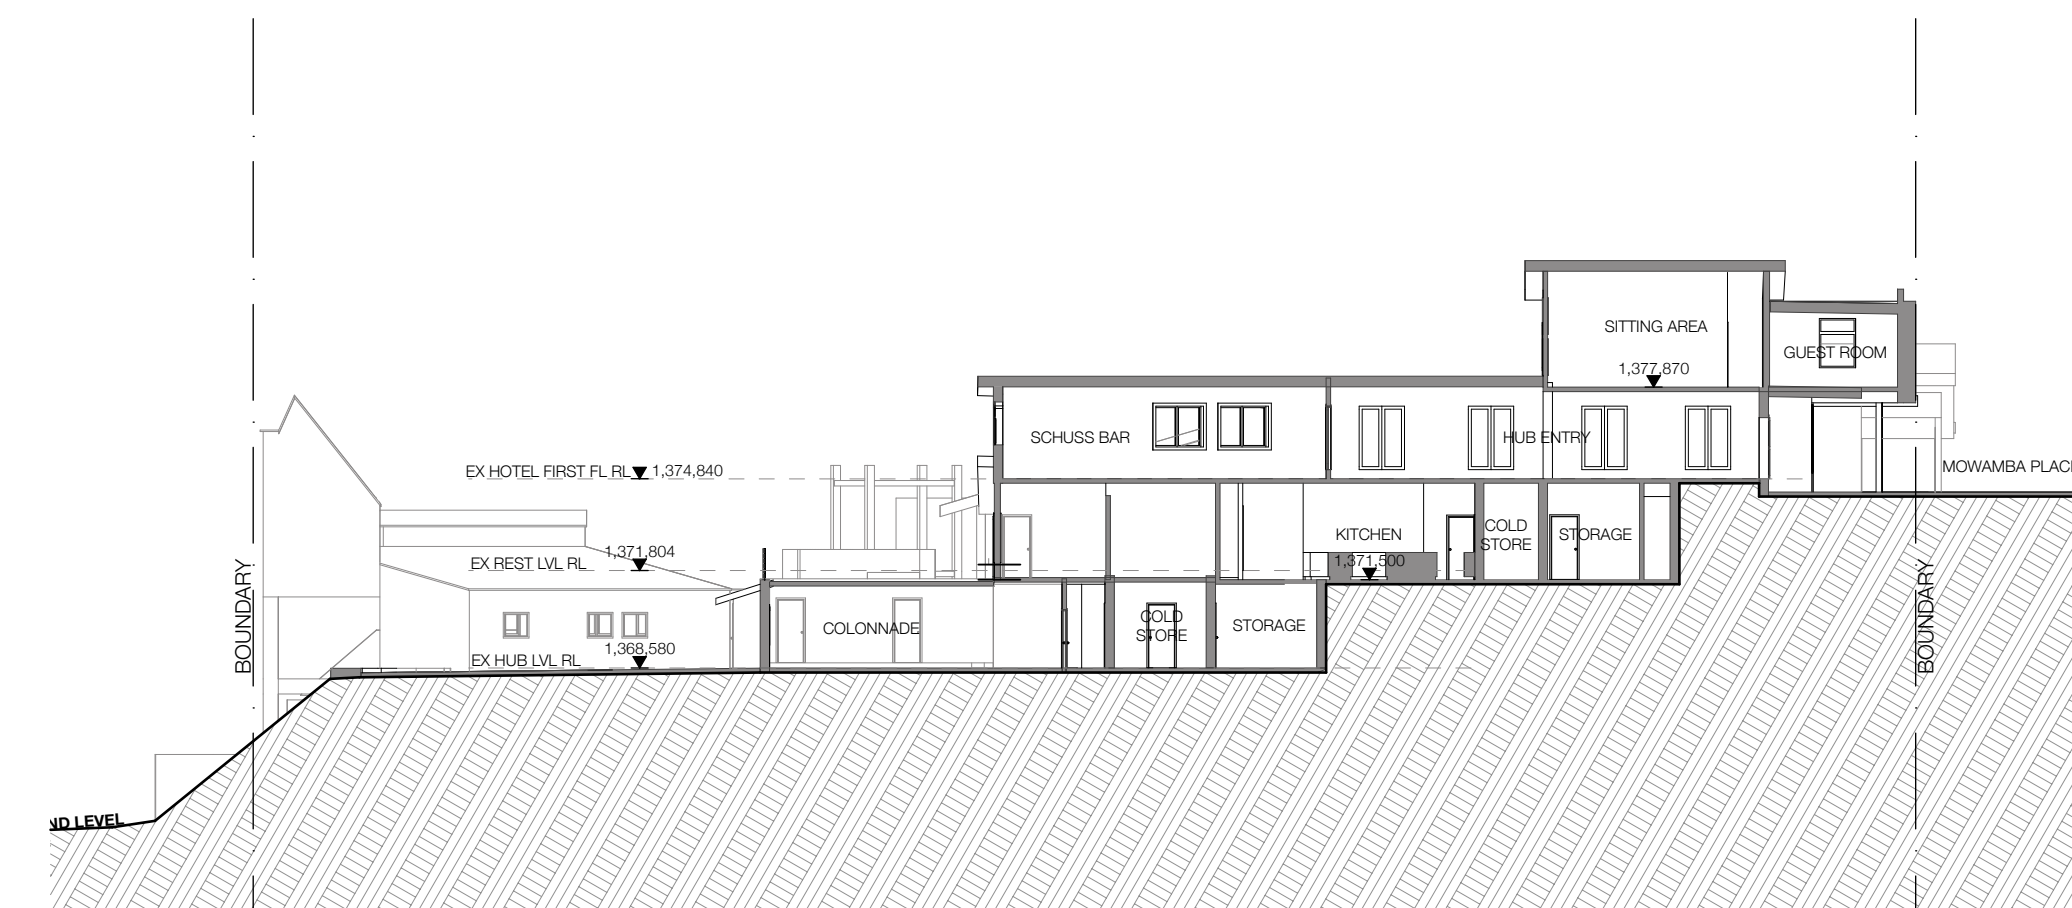

5 CENTRAL STAIR SECTION
1:250

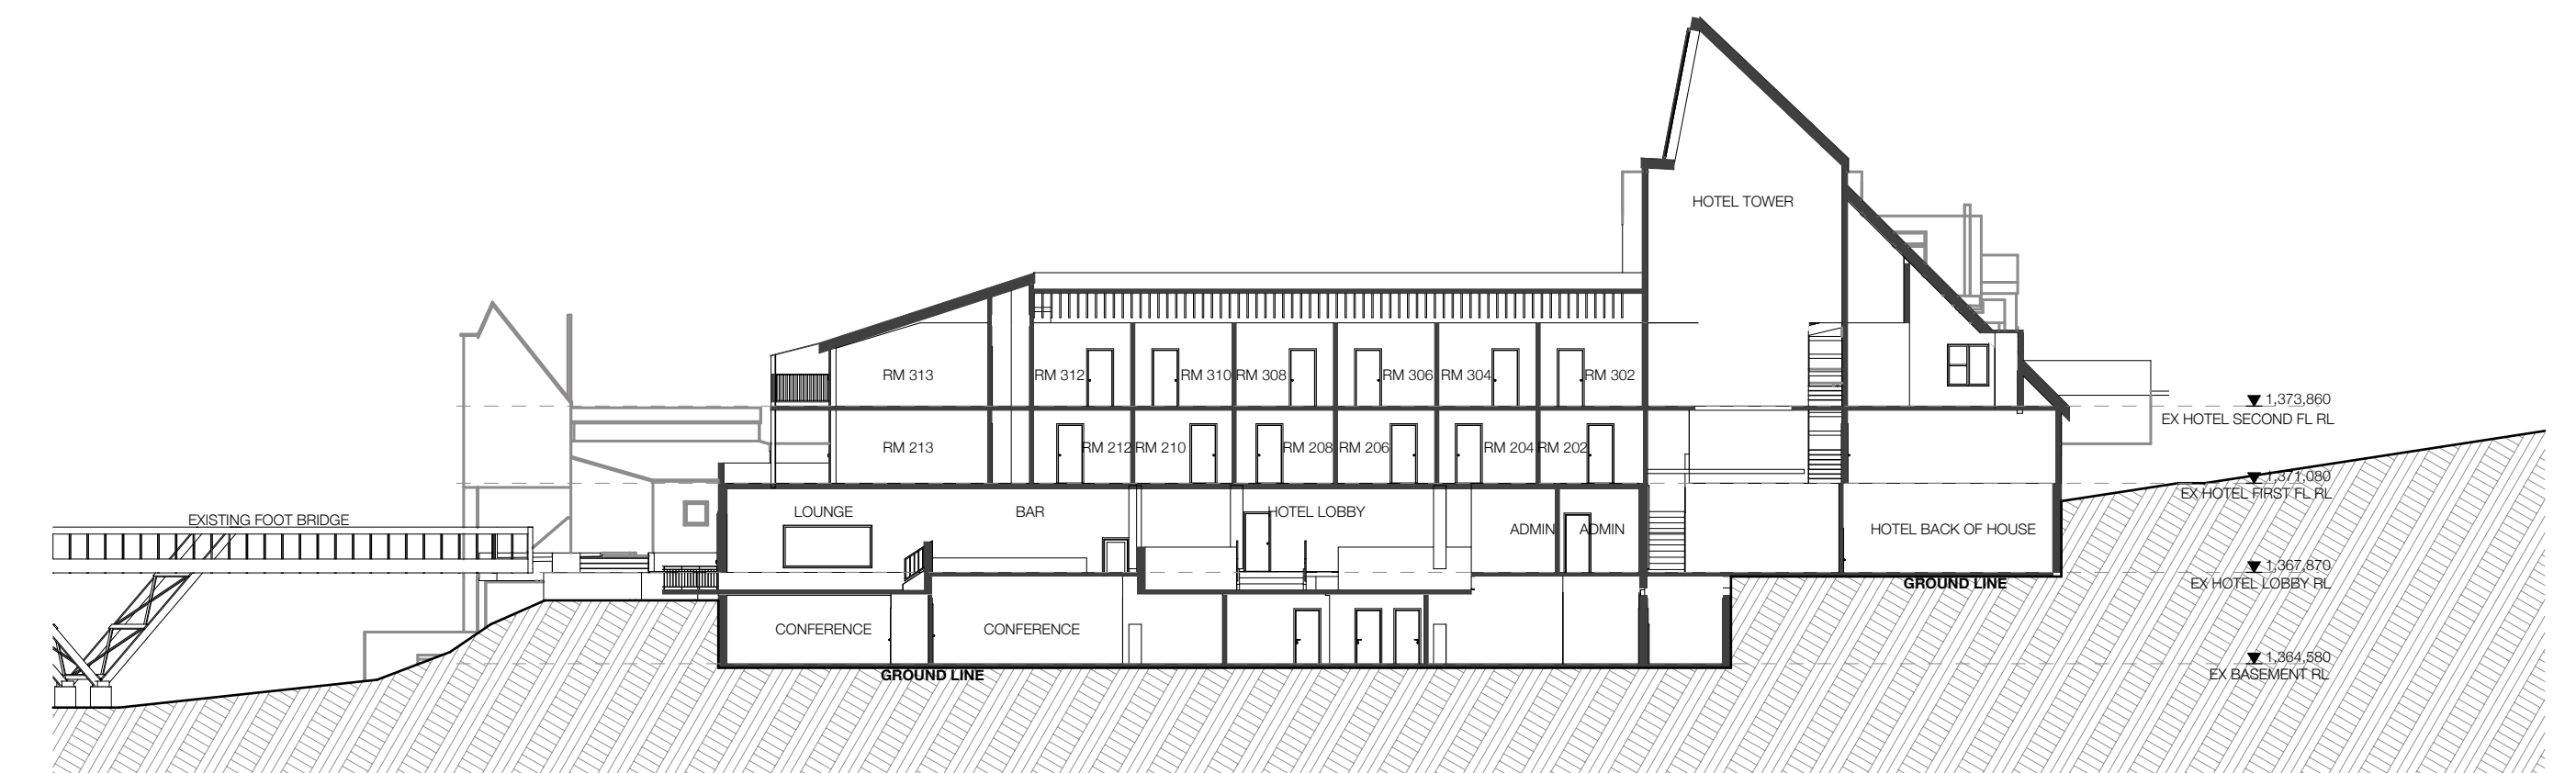

6 HOTEL WEST WING SECTION
1:250