


DIMENSIONS AND AREAS ARE SUBJECT TO PLANNING APPROVAL, ENGINEERING DESIGN AND FINAL SURVEY. PROPOSED LOTS MAY BE AFFECTED BY NEW EASEMENTS FOR SERVICES.



DIMENSIONS AND AREAS ARE SUBJECT TO PLANNING APPROVAL, ENGINEERING DESIGN AND FINAL SURVEY. PROPOSED LOTS MAY BE AFFECTED BY NEW EASEMENTS FOR SERVICES.

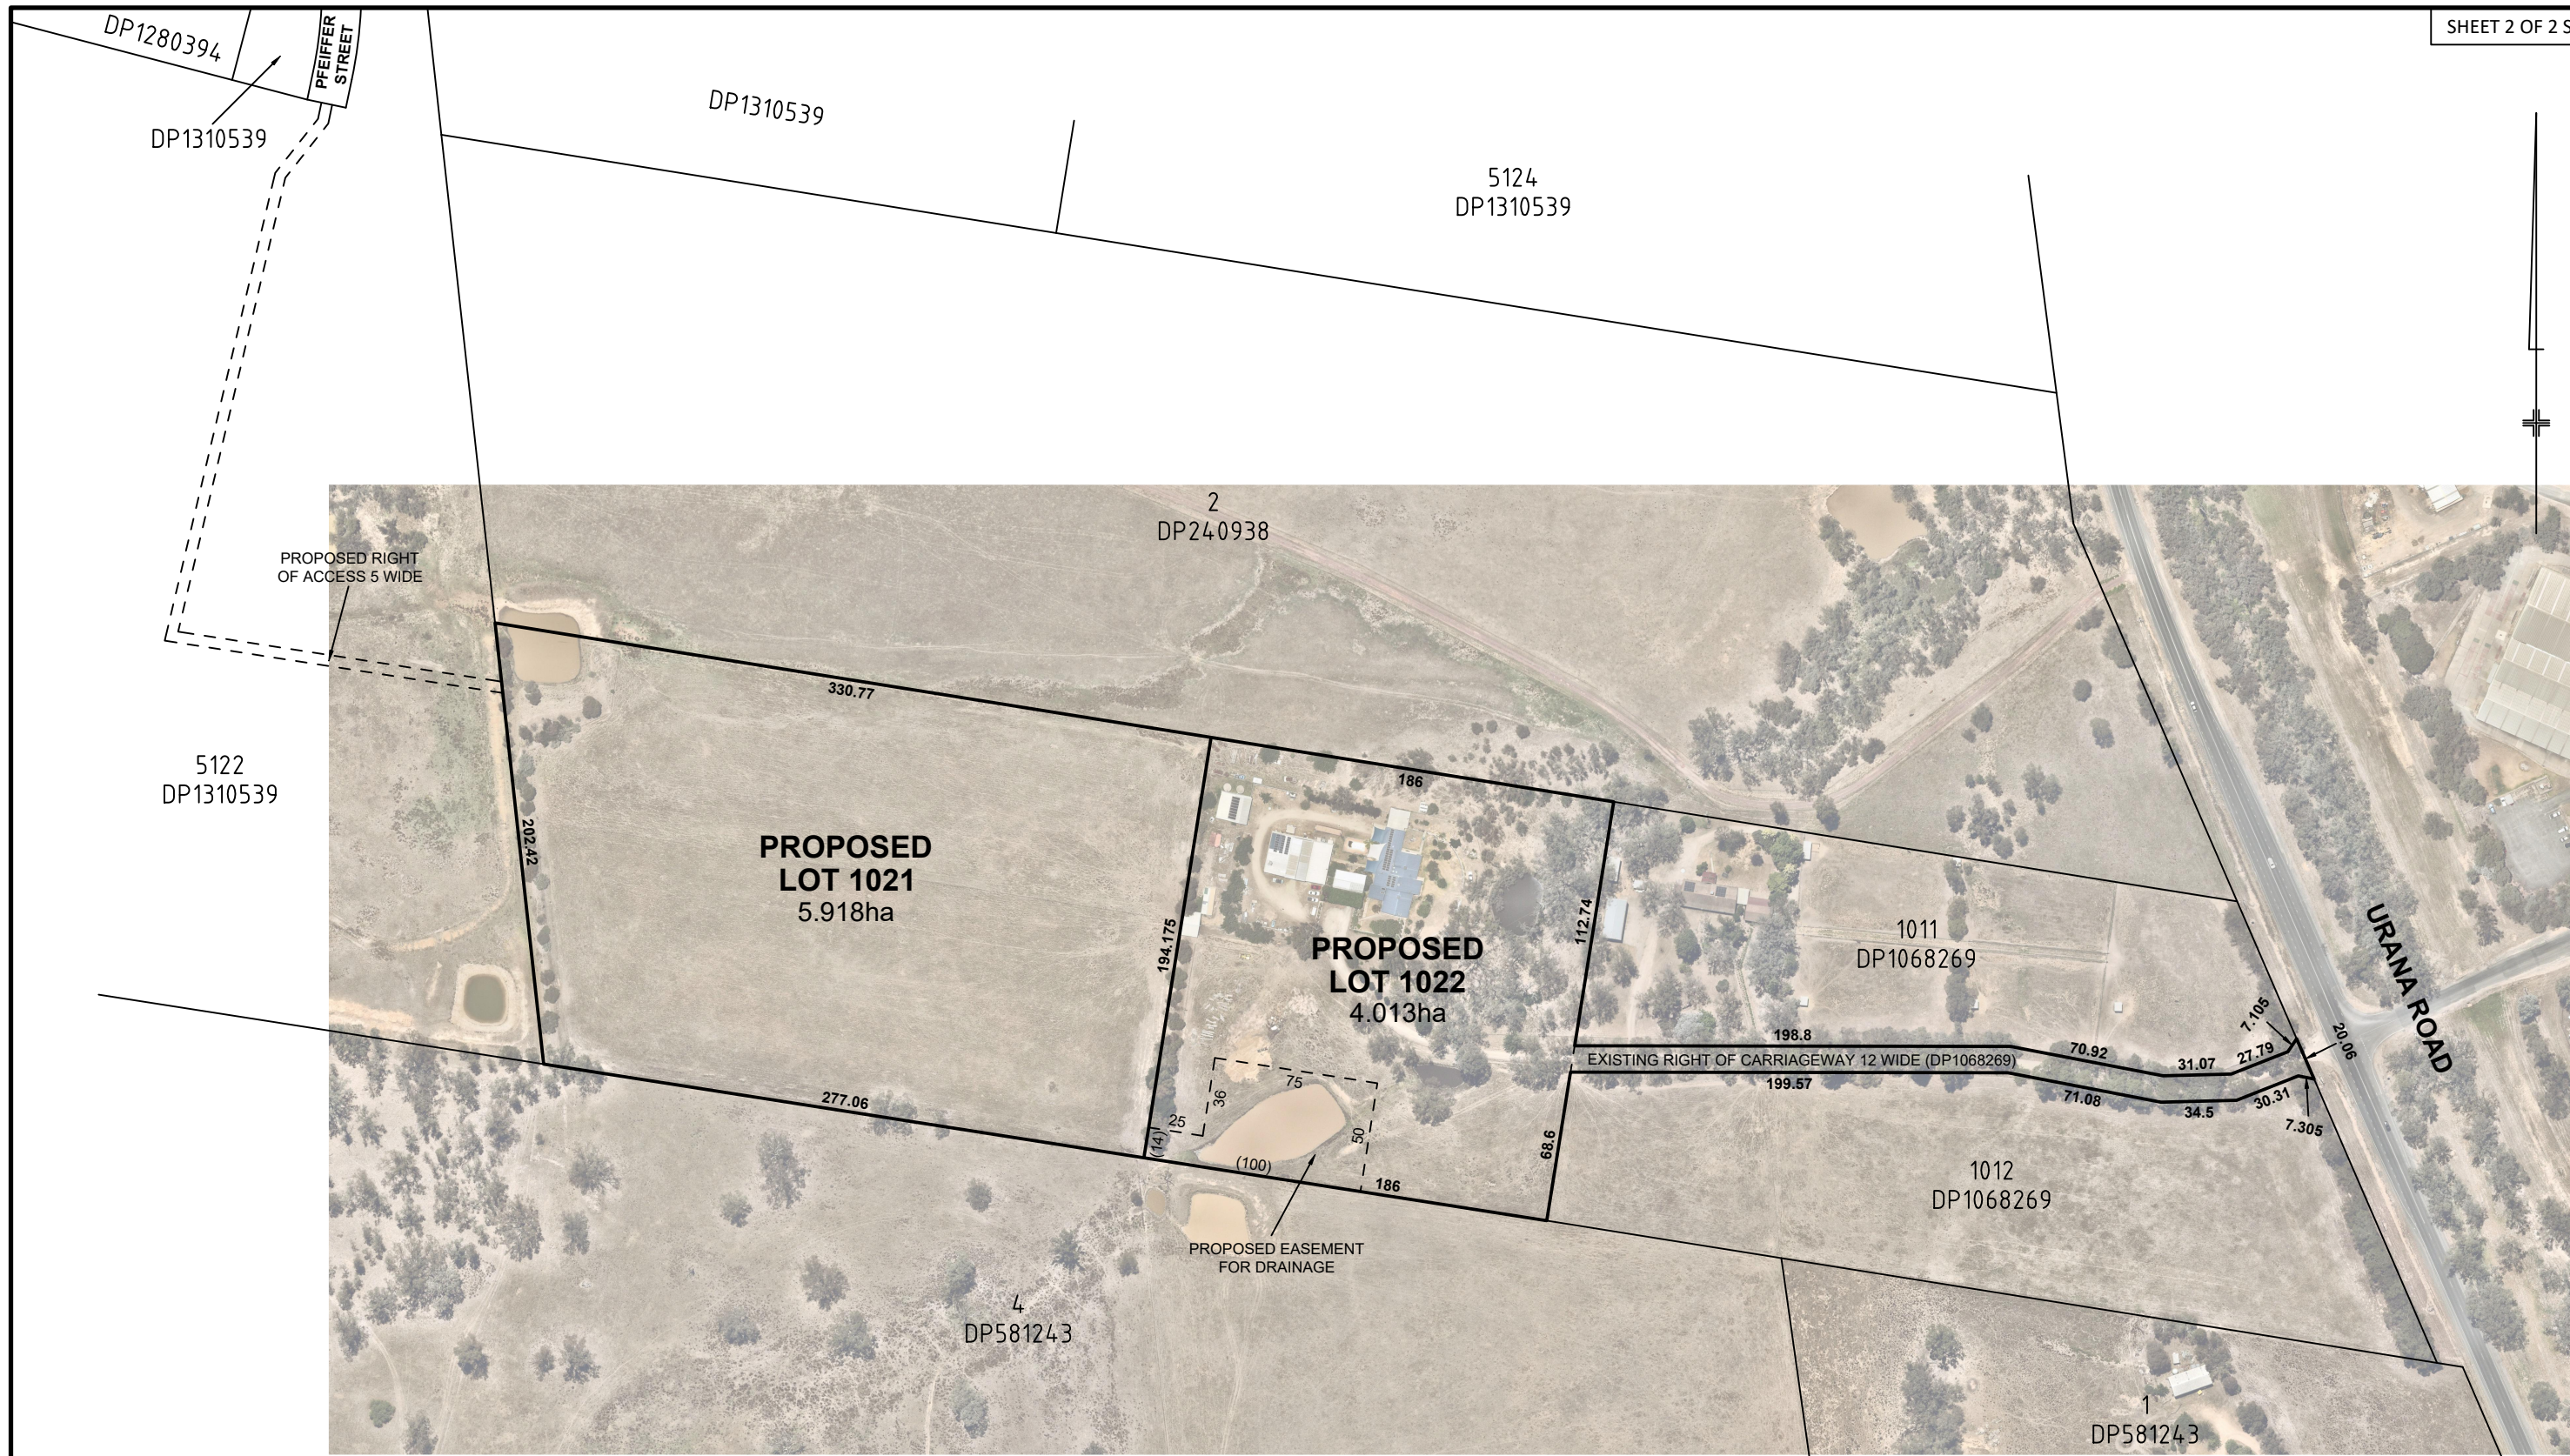

Licensed NSW & Victorian Cadastral
and Engineering Surveyors
465 Smollett Street
PO Box 3186
Albury NSW 2640
t: 02 6021 2233
info@walpolesurveying.com.au

SURVEYORS REF:
25026
VERSION 1
01/04/2025

ORIGINAL
SCALE
1:3000
SHEET
SIZE
A3

NOTES
SURVEY DATE: N/A
DATUM FOR COORDINATES: N/A
DATUM FOR LEVELS: N/A
CONTOUR INTERVAL: N/A

PLAN OF PROPOSED SUBDIVISION - CONCEPT 1
LOT 102 IN DP778051
1017 URANA ROAD, JINDERA
For Nordcon