

BOUNDARY DIMENSIONS SHOWN HEREON REFER TO PLAN DIMENSIONS ONLY AND HAVE NOT BEEN DETERMINED BY FIELD SURVEY.

SERVICES SHOWN HEREON HAVE BEEN LOCATED BY FIELD SURVEY.


PRIOR TO ANY DEMOLITION, CONSTRUCTION OR EXCAVATION A THOROUGH SEARCH OF ALL SERVICE AUTHORITIES SHOULD BE MADE TO DETERMINE THE POSSIBLE LOCATION OF FUTHER UNDERGROUND SERVICES.

CONTOURS SHOWN HEREON ARE INDICATIVE ONLY AND ARE SUITABLE FOR MAPPING AT A SCALE OF 1: 100 OR SMALLER, PREFERENCE SHOULD BE GIVEN TO SPOT HEIGHTS AS SHOWN.

M.M.
APPROX. TRUE NORTH

DP
9

16361
11

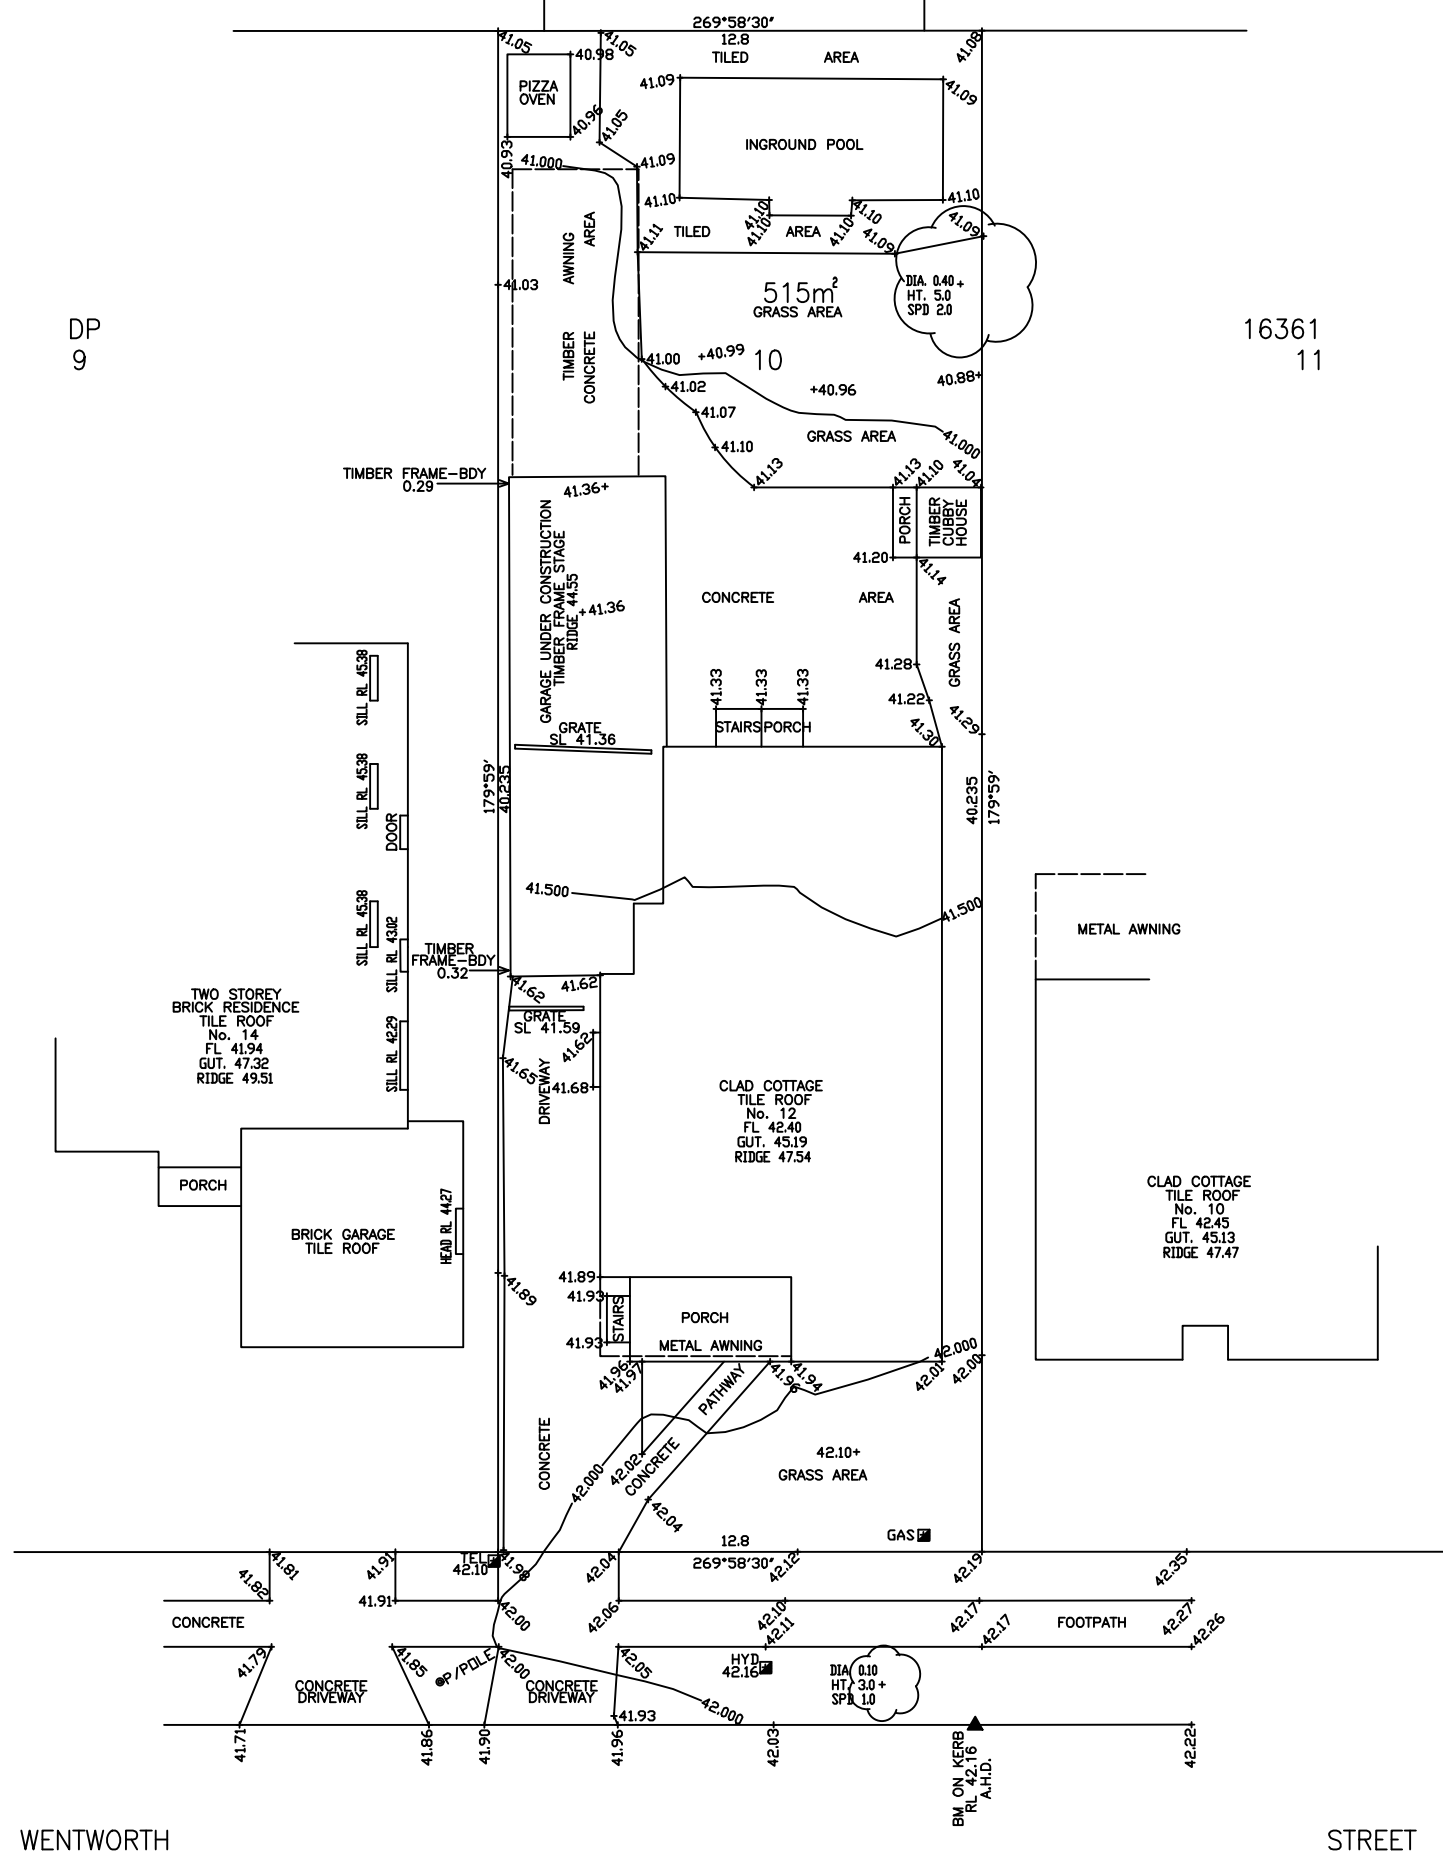

THIS DRAWING AND THE DESIGN SHOWN HEREON IS THE PROPERTY OF CHANI & ASSOCIATES AND SHALL NOT BE COPIED NOR REPRODUCED IN PART OR IN WHOLE IN ANY FORM WITHOUT THE WRITTEN PERMISSION OF CHANI & ASSOCIATES, AND SHALL BE USED ONLY BY THE CLIENT OF CHANI & ASSOCIATES FOR THE PROJECT FOR WHICH IT WAS PROVIDED.

[illegible]

DESIGNED: I.C.	A1	DATUM: A.H.D.
DRAWN: I.C.		
CHECKED: I.C.		
RECOMMENDED: PROJ. MAN.	APPROVED: PROJ. DIR.	
SCALE 1:100		

CHAMI & ASSOCIATES

IBRAHIM CHAMI
BE (Surveying & SIS)
Registered Surveyor
PH: 0403 231 515
FAX: (02) 9644 7484
PO BOX 699 Chester Hill NSW 2162
E-mail: i_chami@hotmail.com

DERVIS CEMAL & FERDA AHMET

DETAIL SURVEY
LOT 10 IN DP 16361
12 WENTWORTH STREET
BIRRONG

DATE:	17-05-2025
DRAWING No:	

3177ACD