
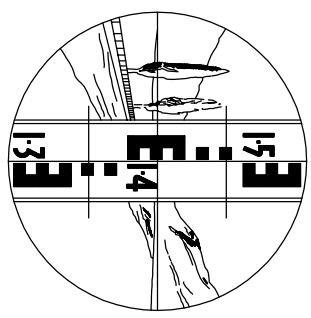


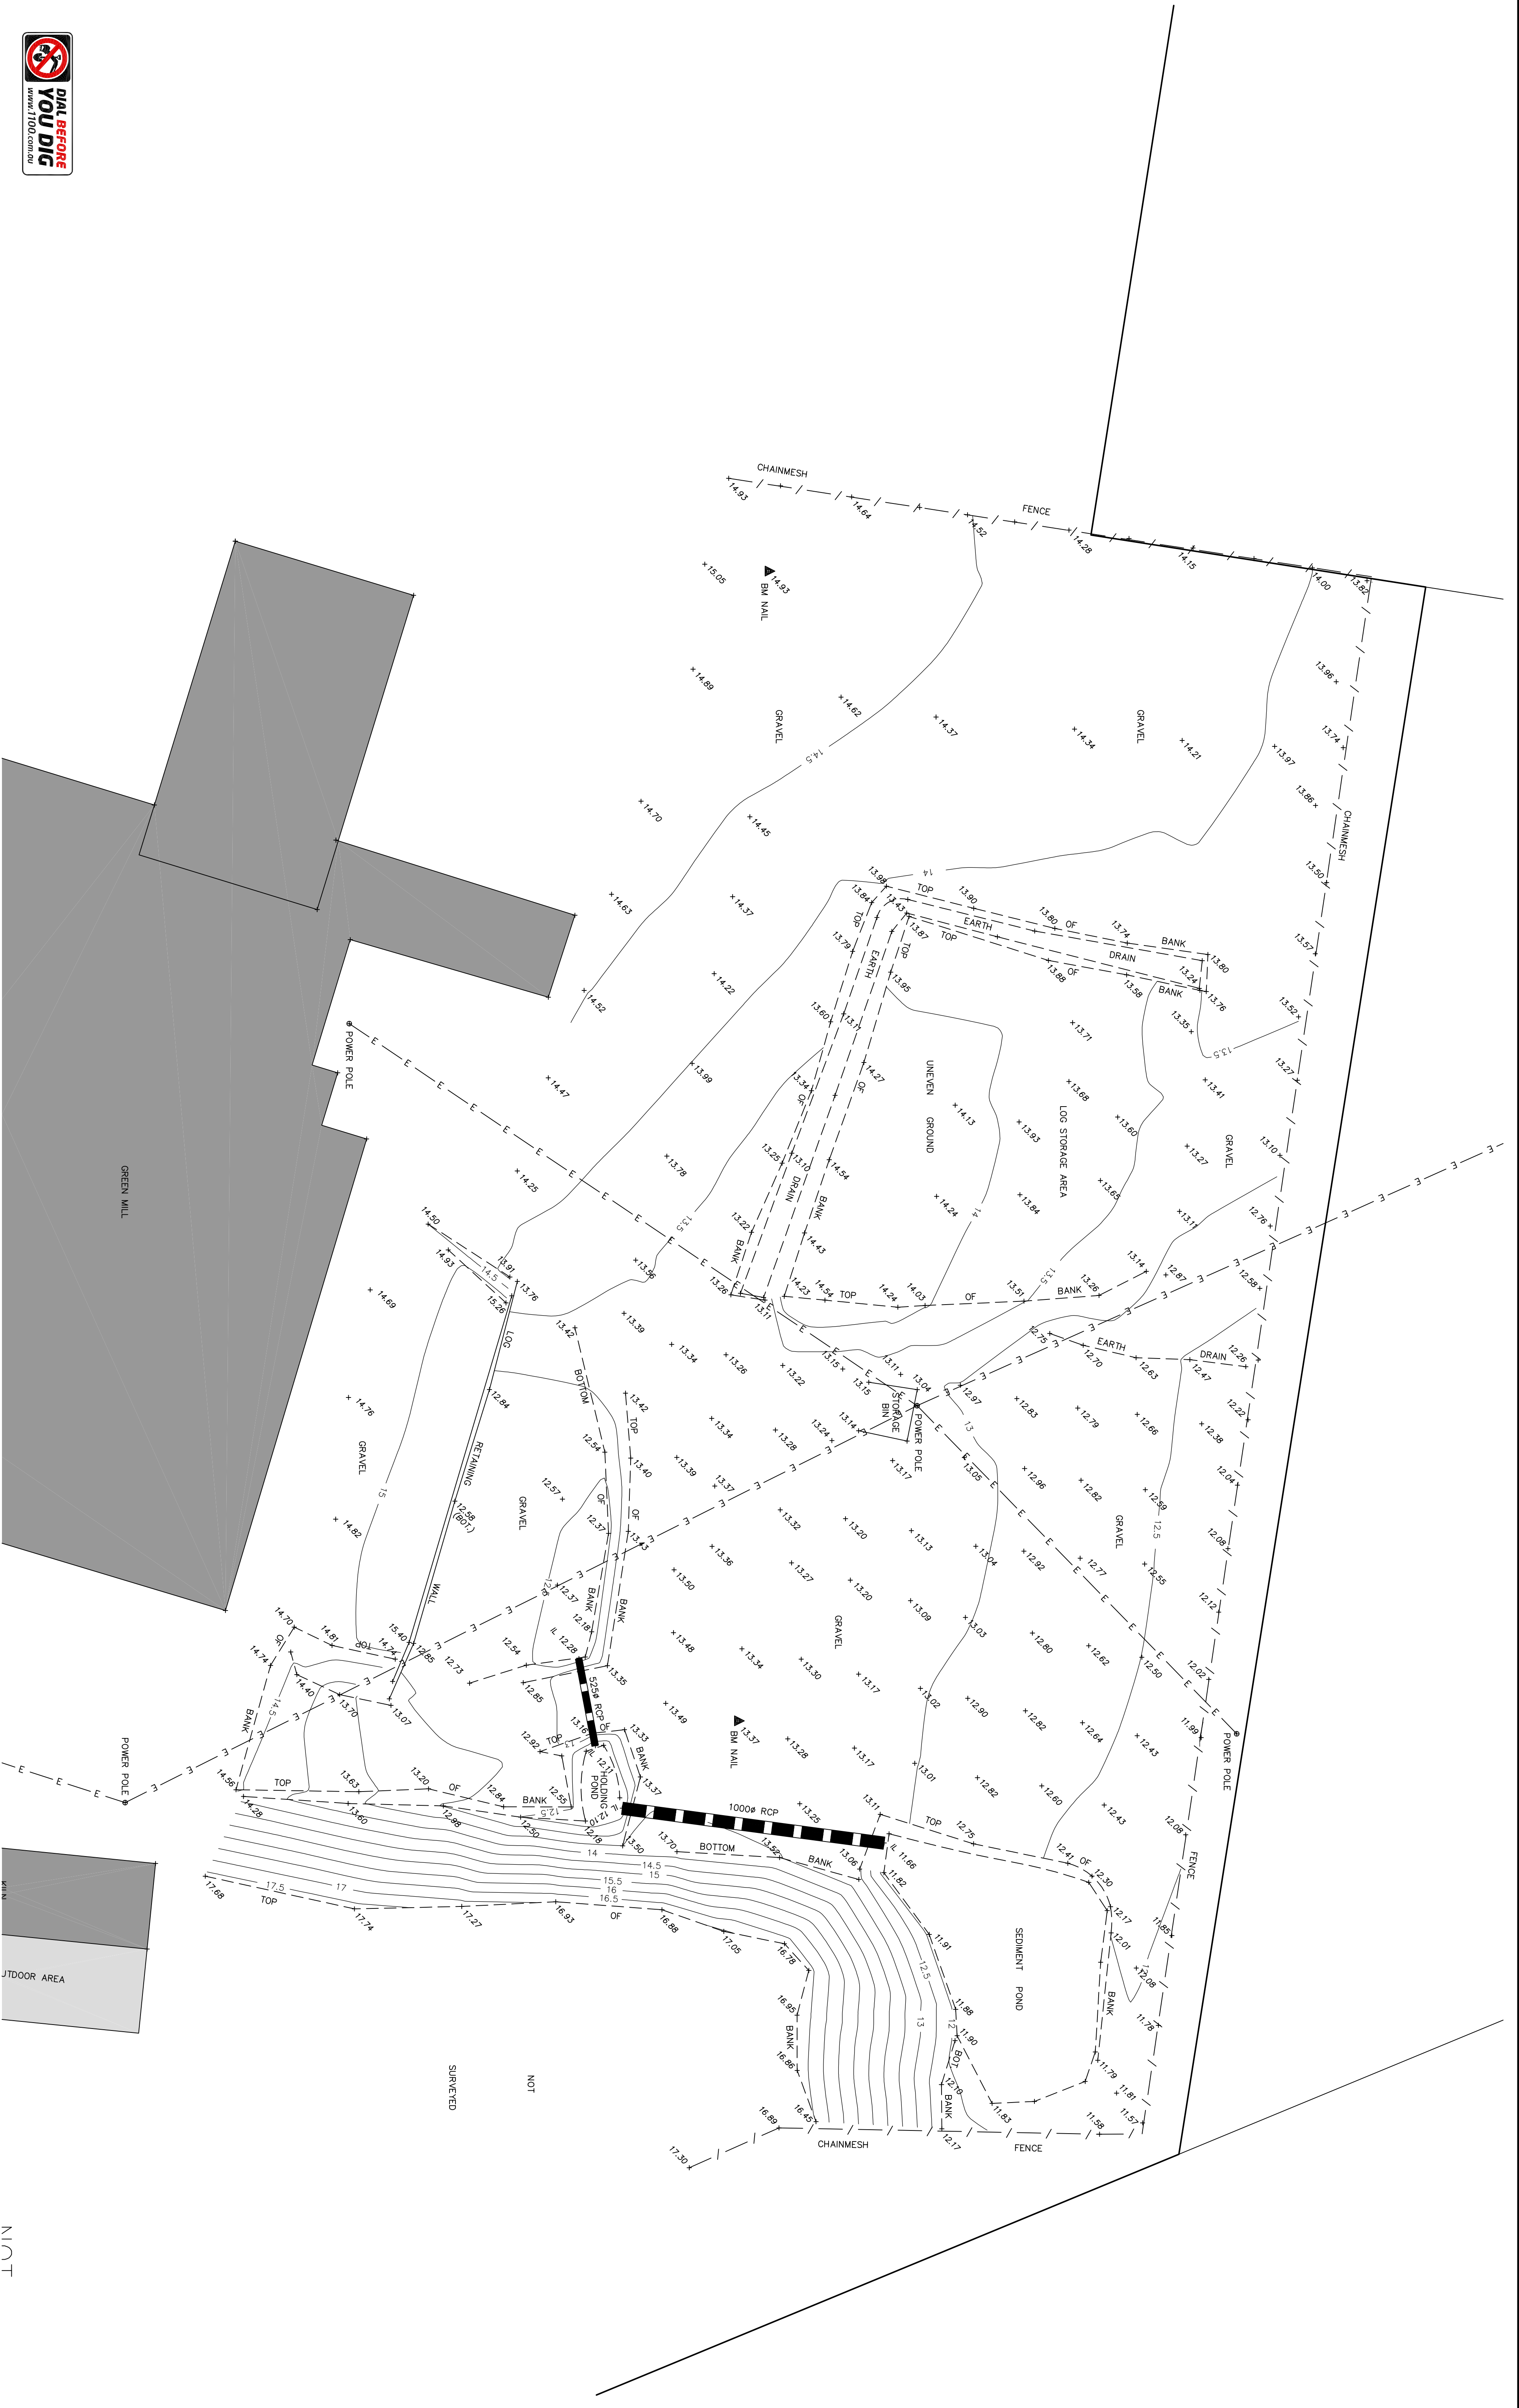

Zenith
Surveying
Services
LAND SURVEYORS
ABN: 97 085 028 379
45 Tuncurry Lane
Tuncurry NSW 2428
Ph: (02) 6555 7024 Mob: 0410 596 896

DESCRIPTION				CLIENT				AMENDMENTS			
CONTOUR & DETAIL SURVEY OVER PART OF NO.11 MARKWELL ROAD, BULAHDELDAH BEING LOT 322 IN DP 1309245				C-o JOHN MELLOWES BIO CARBON							
L.G.A.				FILE	DATE	DATUM	RATIO	AREA	DRAWN	SHEET	DATE
MID-COAST COUNCIL				3343-24	17.12.2024	AHD	1:250 (A1)	7.114 ha	SW	2 OF 2	