




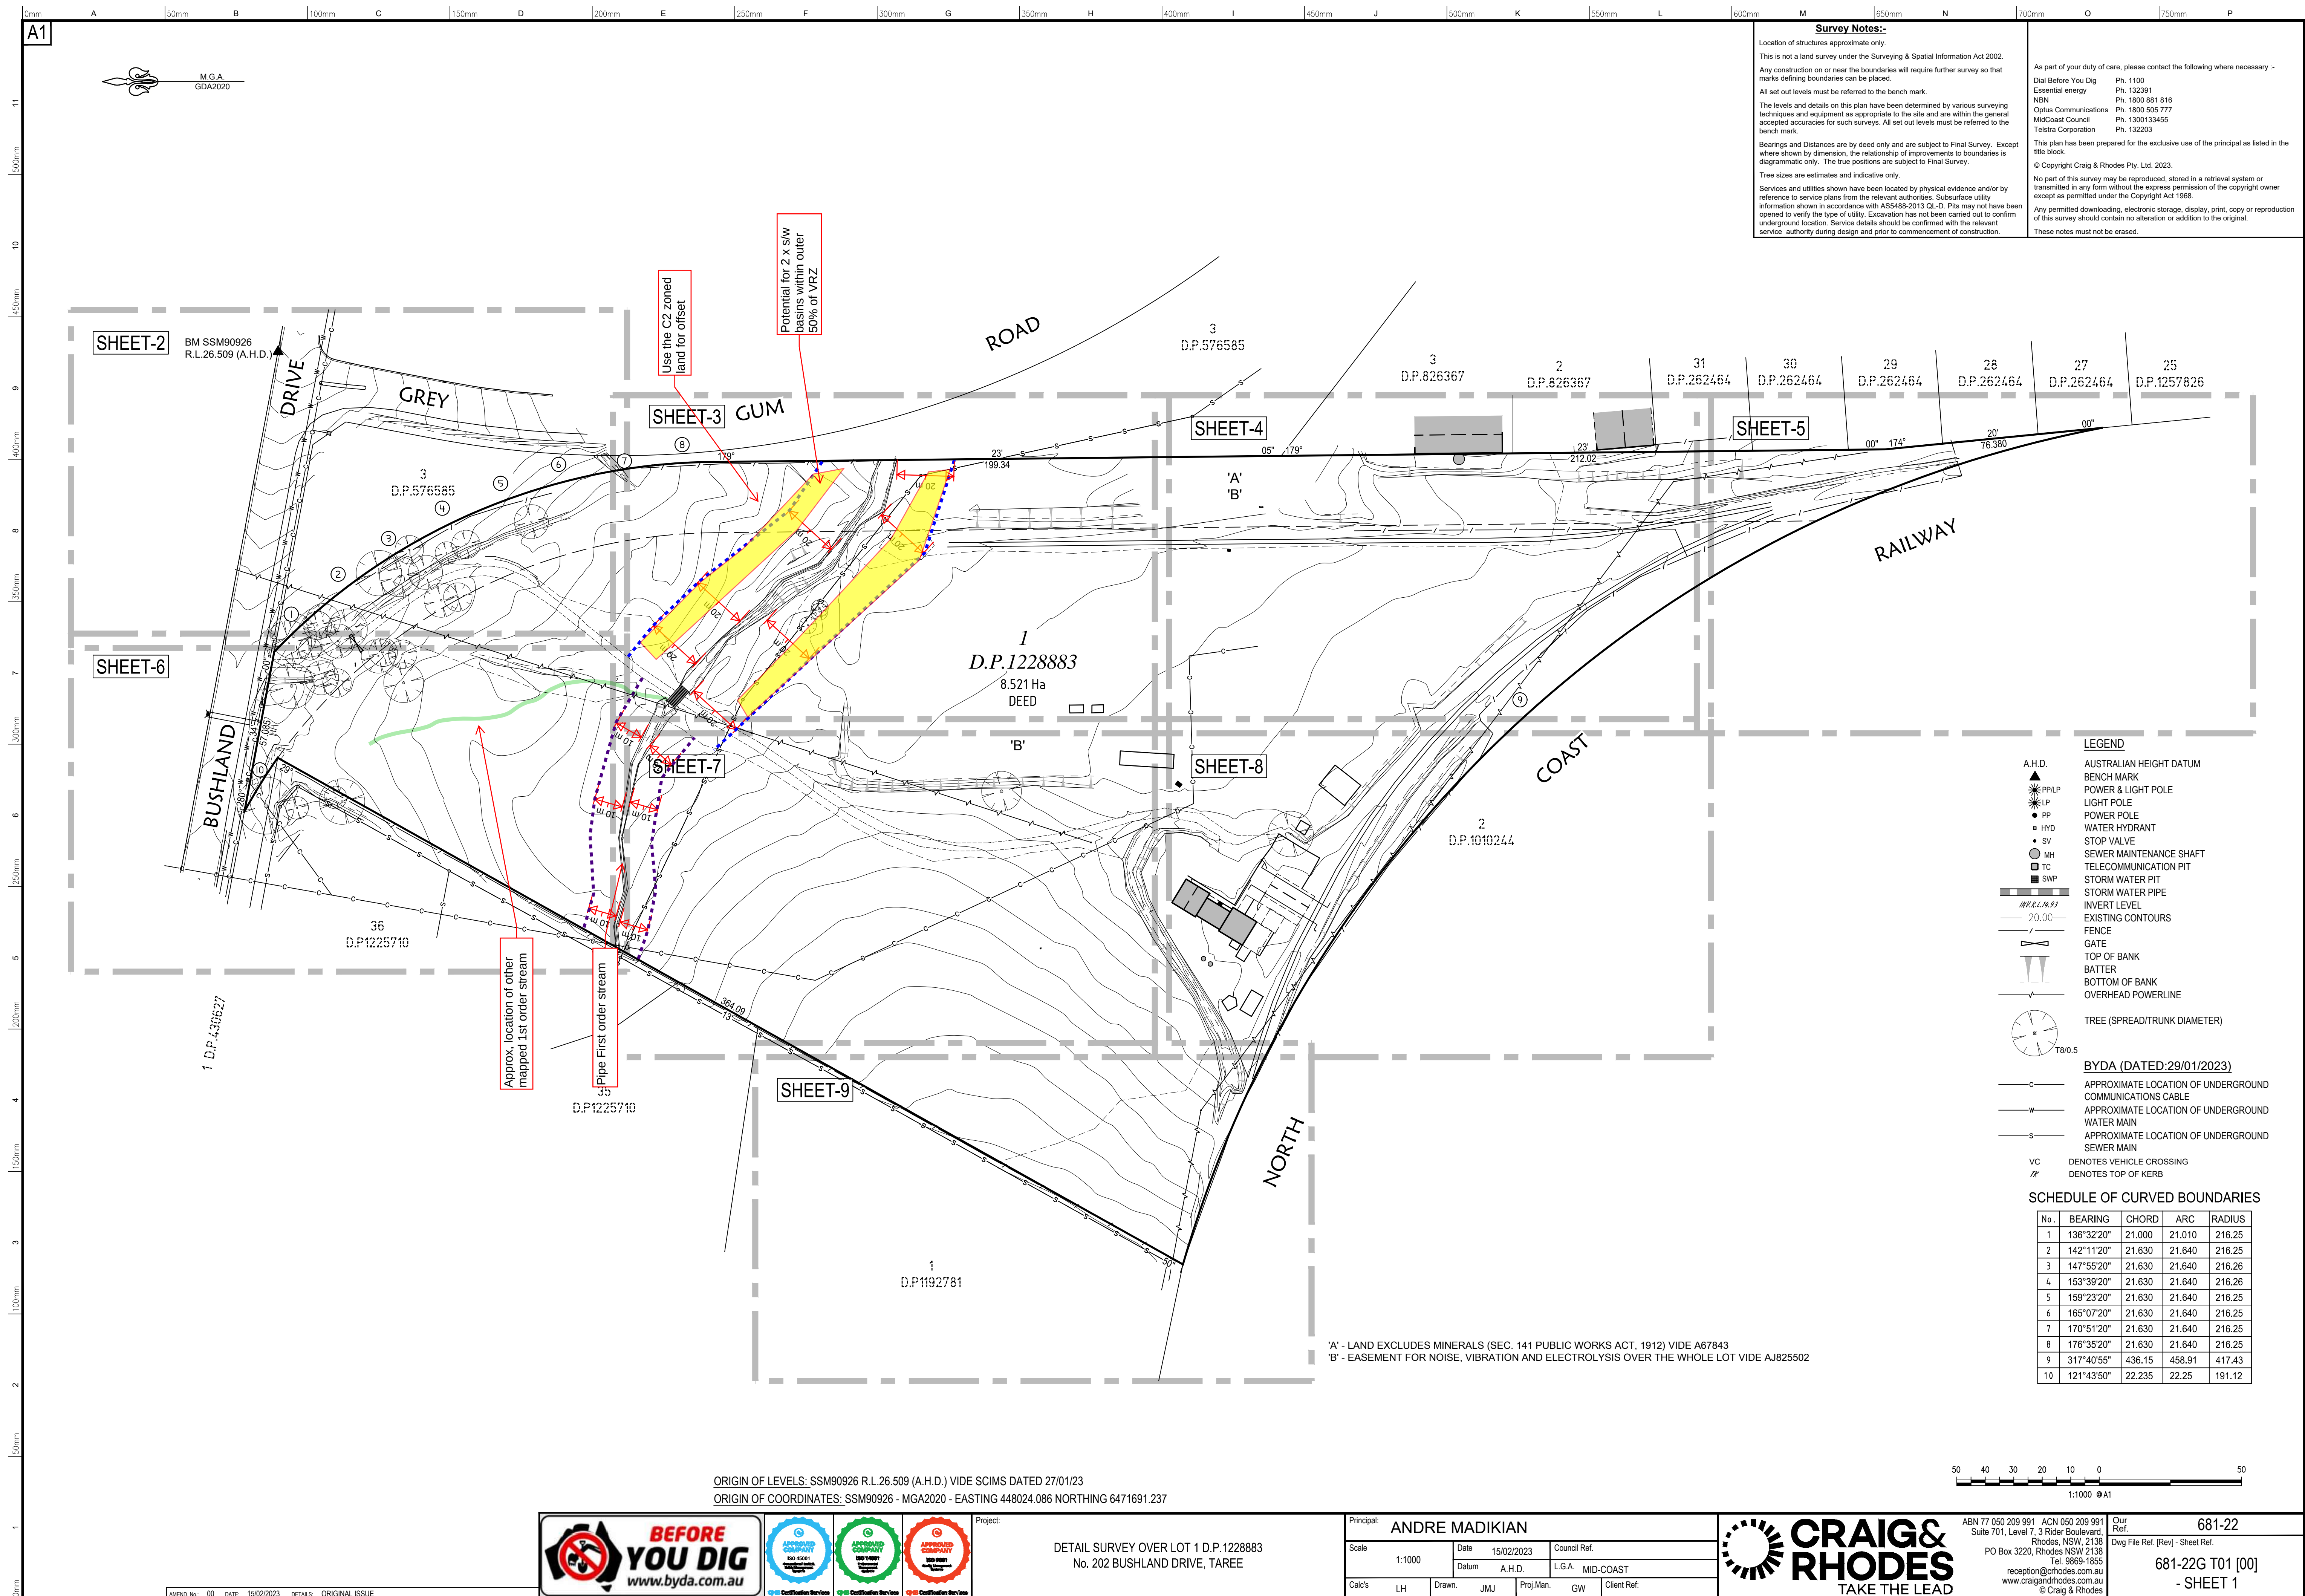

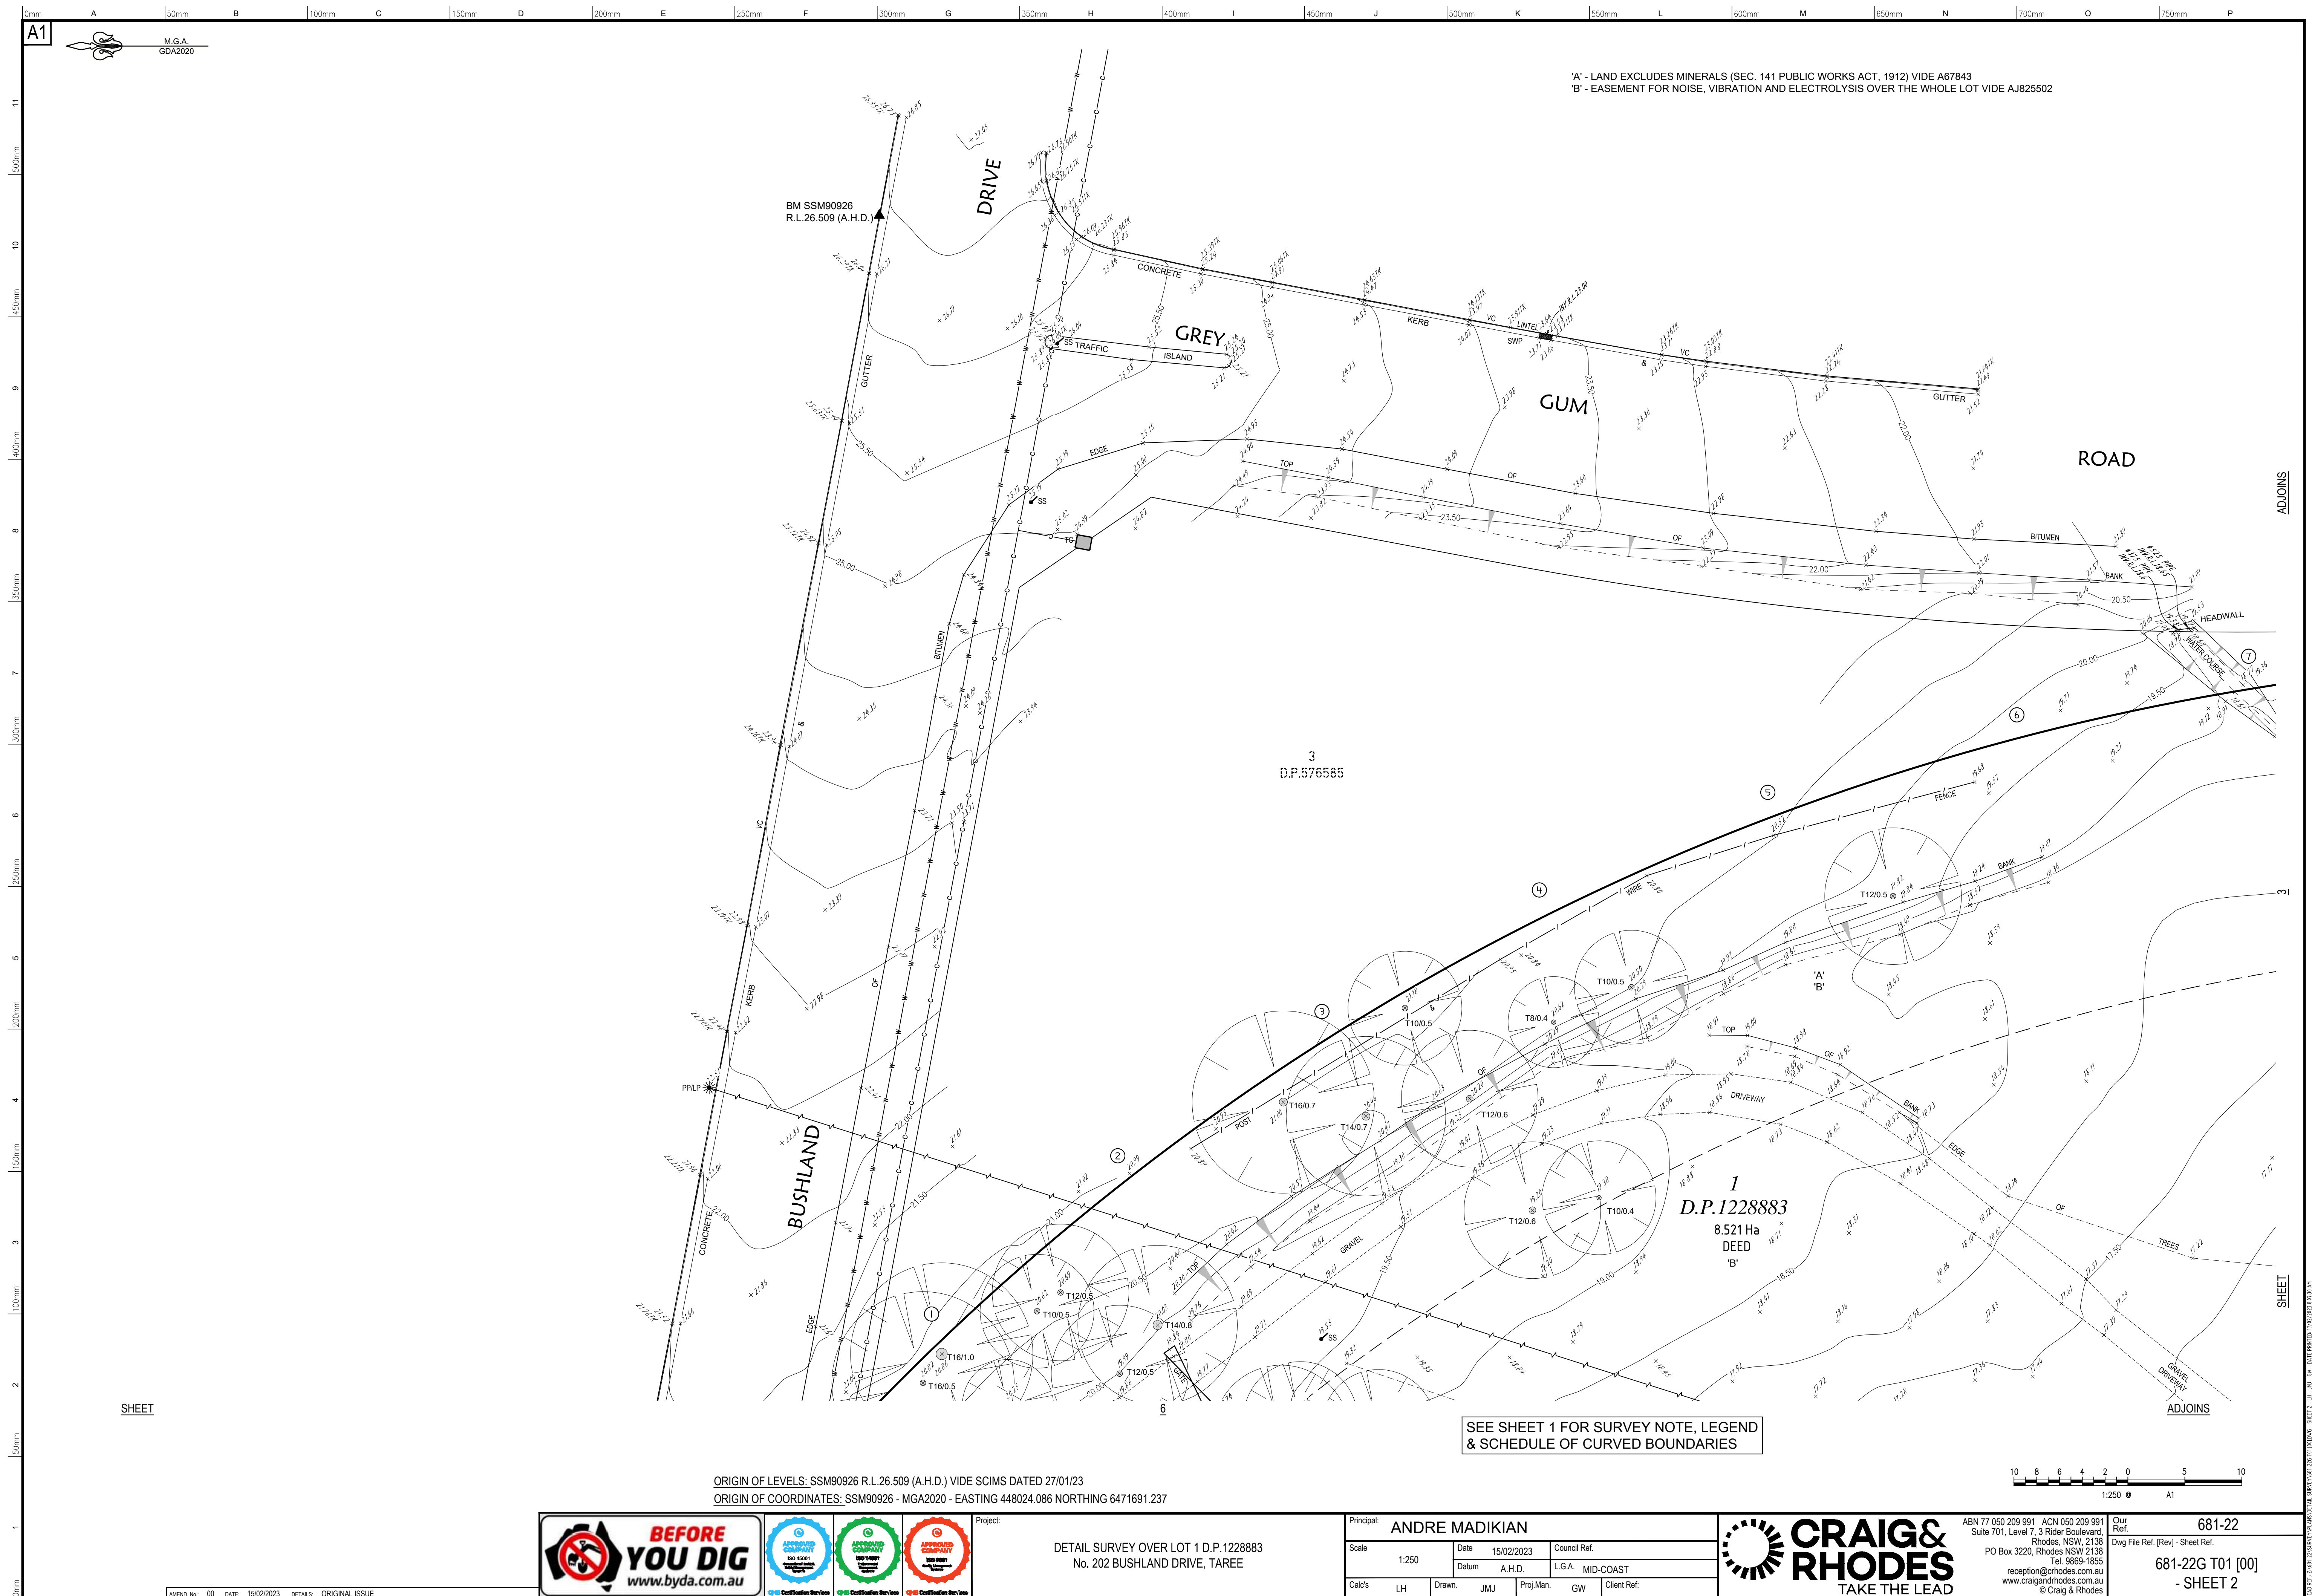

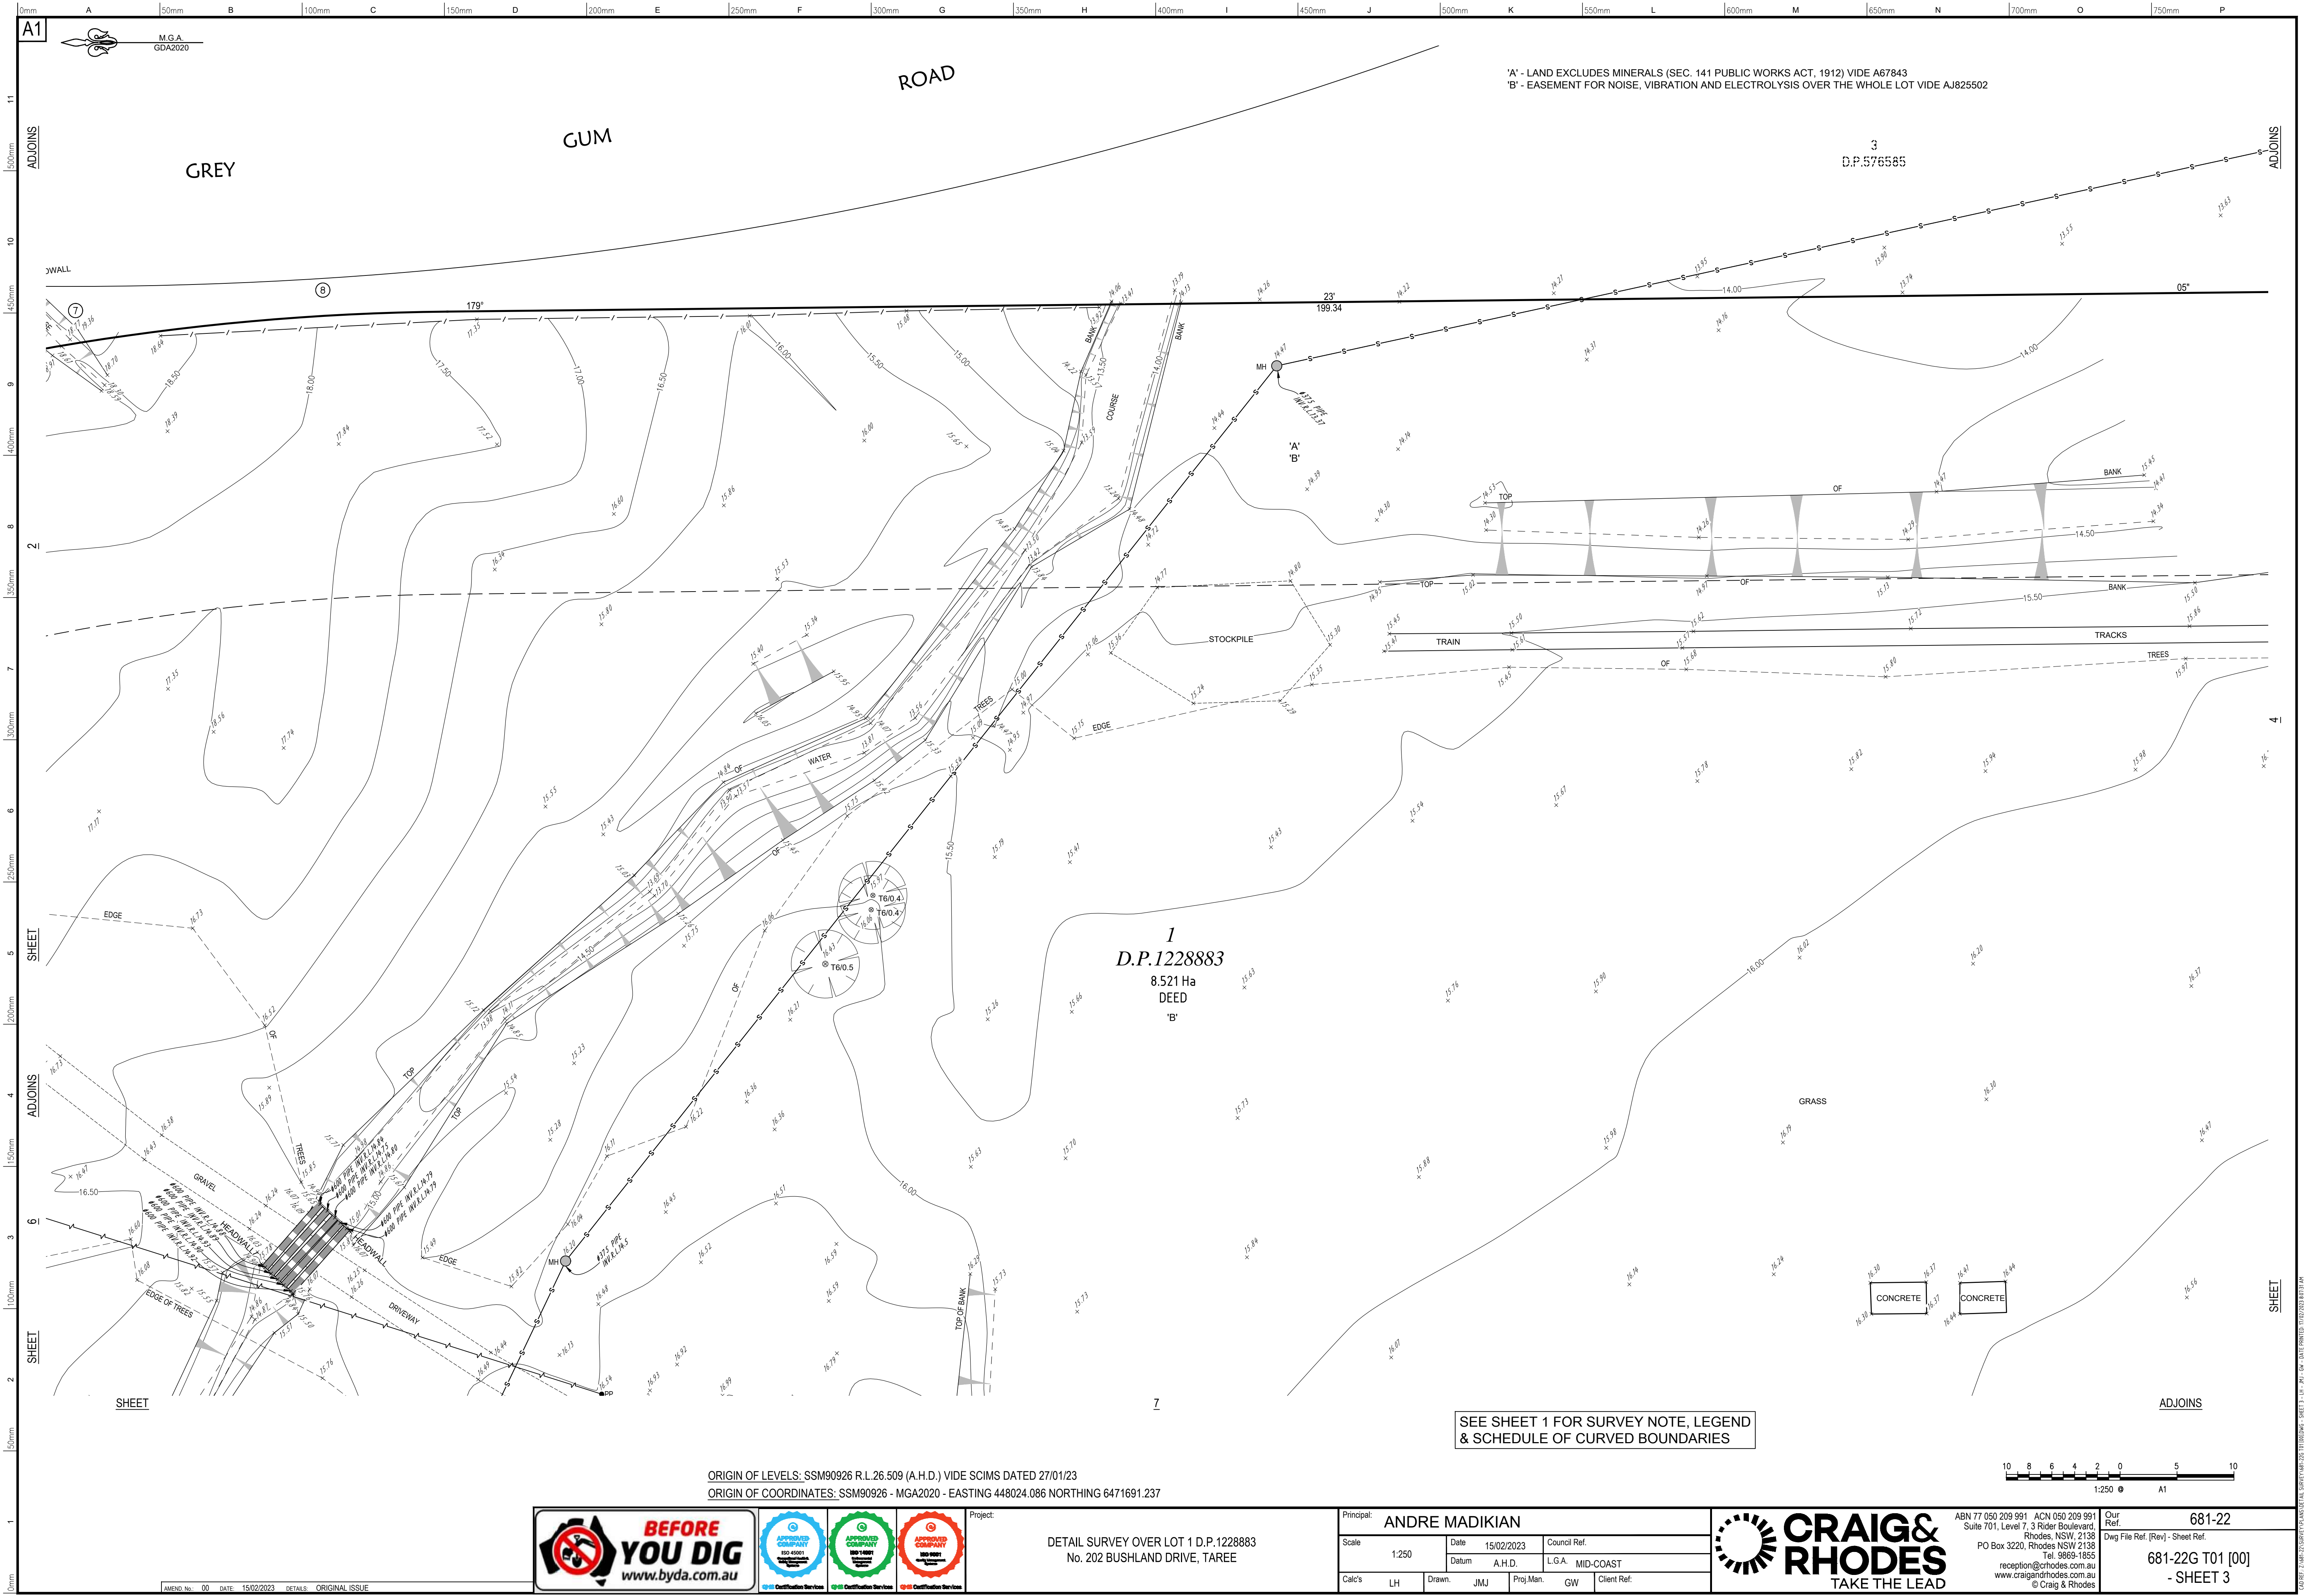


ORIGIN OF LEVELS: SSM90926 R.L.26.509 (A.H.D.) VIDE SCIMS DATED 27/01/23  
ORIGIN OF COORDINATES: SSM90926 - MGA2020 - EASTING 448024.086 NORTHING 6471691.237

DETAIL SURVEY OVER LOT 1 D.P.1228883  
No. 202 BUSHLAND DRIVE, TAREE

|                           |    |        |            |              |           |             |
|---------------------------|----|--------|------------|--------------|-----------|-------------|
| Principal: ANDRE MADIKIAN |    |        |            |              |           |             |
| Scale<br>1:250            |    | Date   | 15/02/2023 | Council Ref. |           |             |
|                           |    | Datum  | A.H.D.     | L.G.A.       | MID-COAST |             |
| Calc's                    | LH | Drawn. | JMJ        | Proj.Man.    | GW        | Client Ref. |



|   |                                                                                      |
|---|--------------------------------------------------------------------------------------|
| ABN 77 050 209 991<br>Suite 701, Level 7, 3 Rider Boulevard<br>Rhodes, NSW, 2138<br>PO Box 3220, Rhodes NSW 2138<br>reception@craigandrhodes.com.au<br>© Craig & Rhodes | Our Ref: 681-22<br>Dwg File Ref. (Rev) - Sheet Ref.<br>681-22G T01 [00]<br>- SHEET 3 |
|---|--------------------------------------------------------------------------------------|

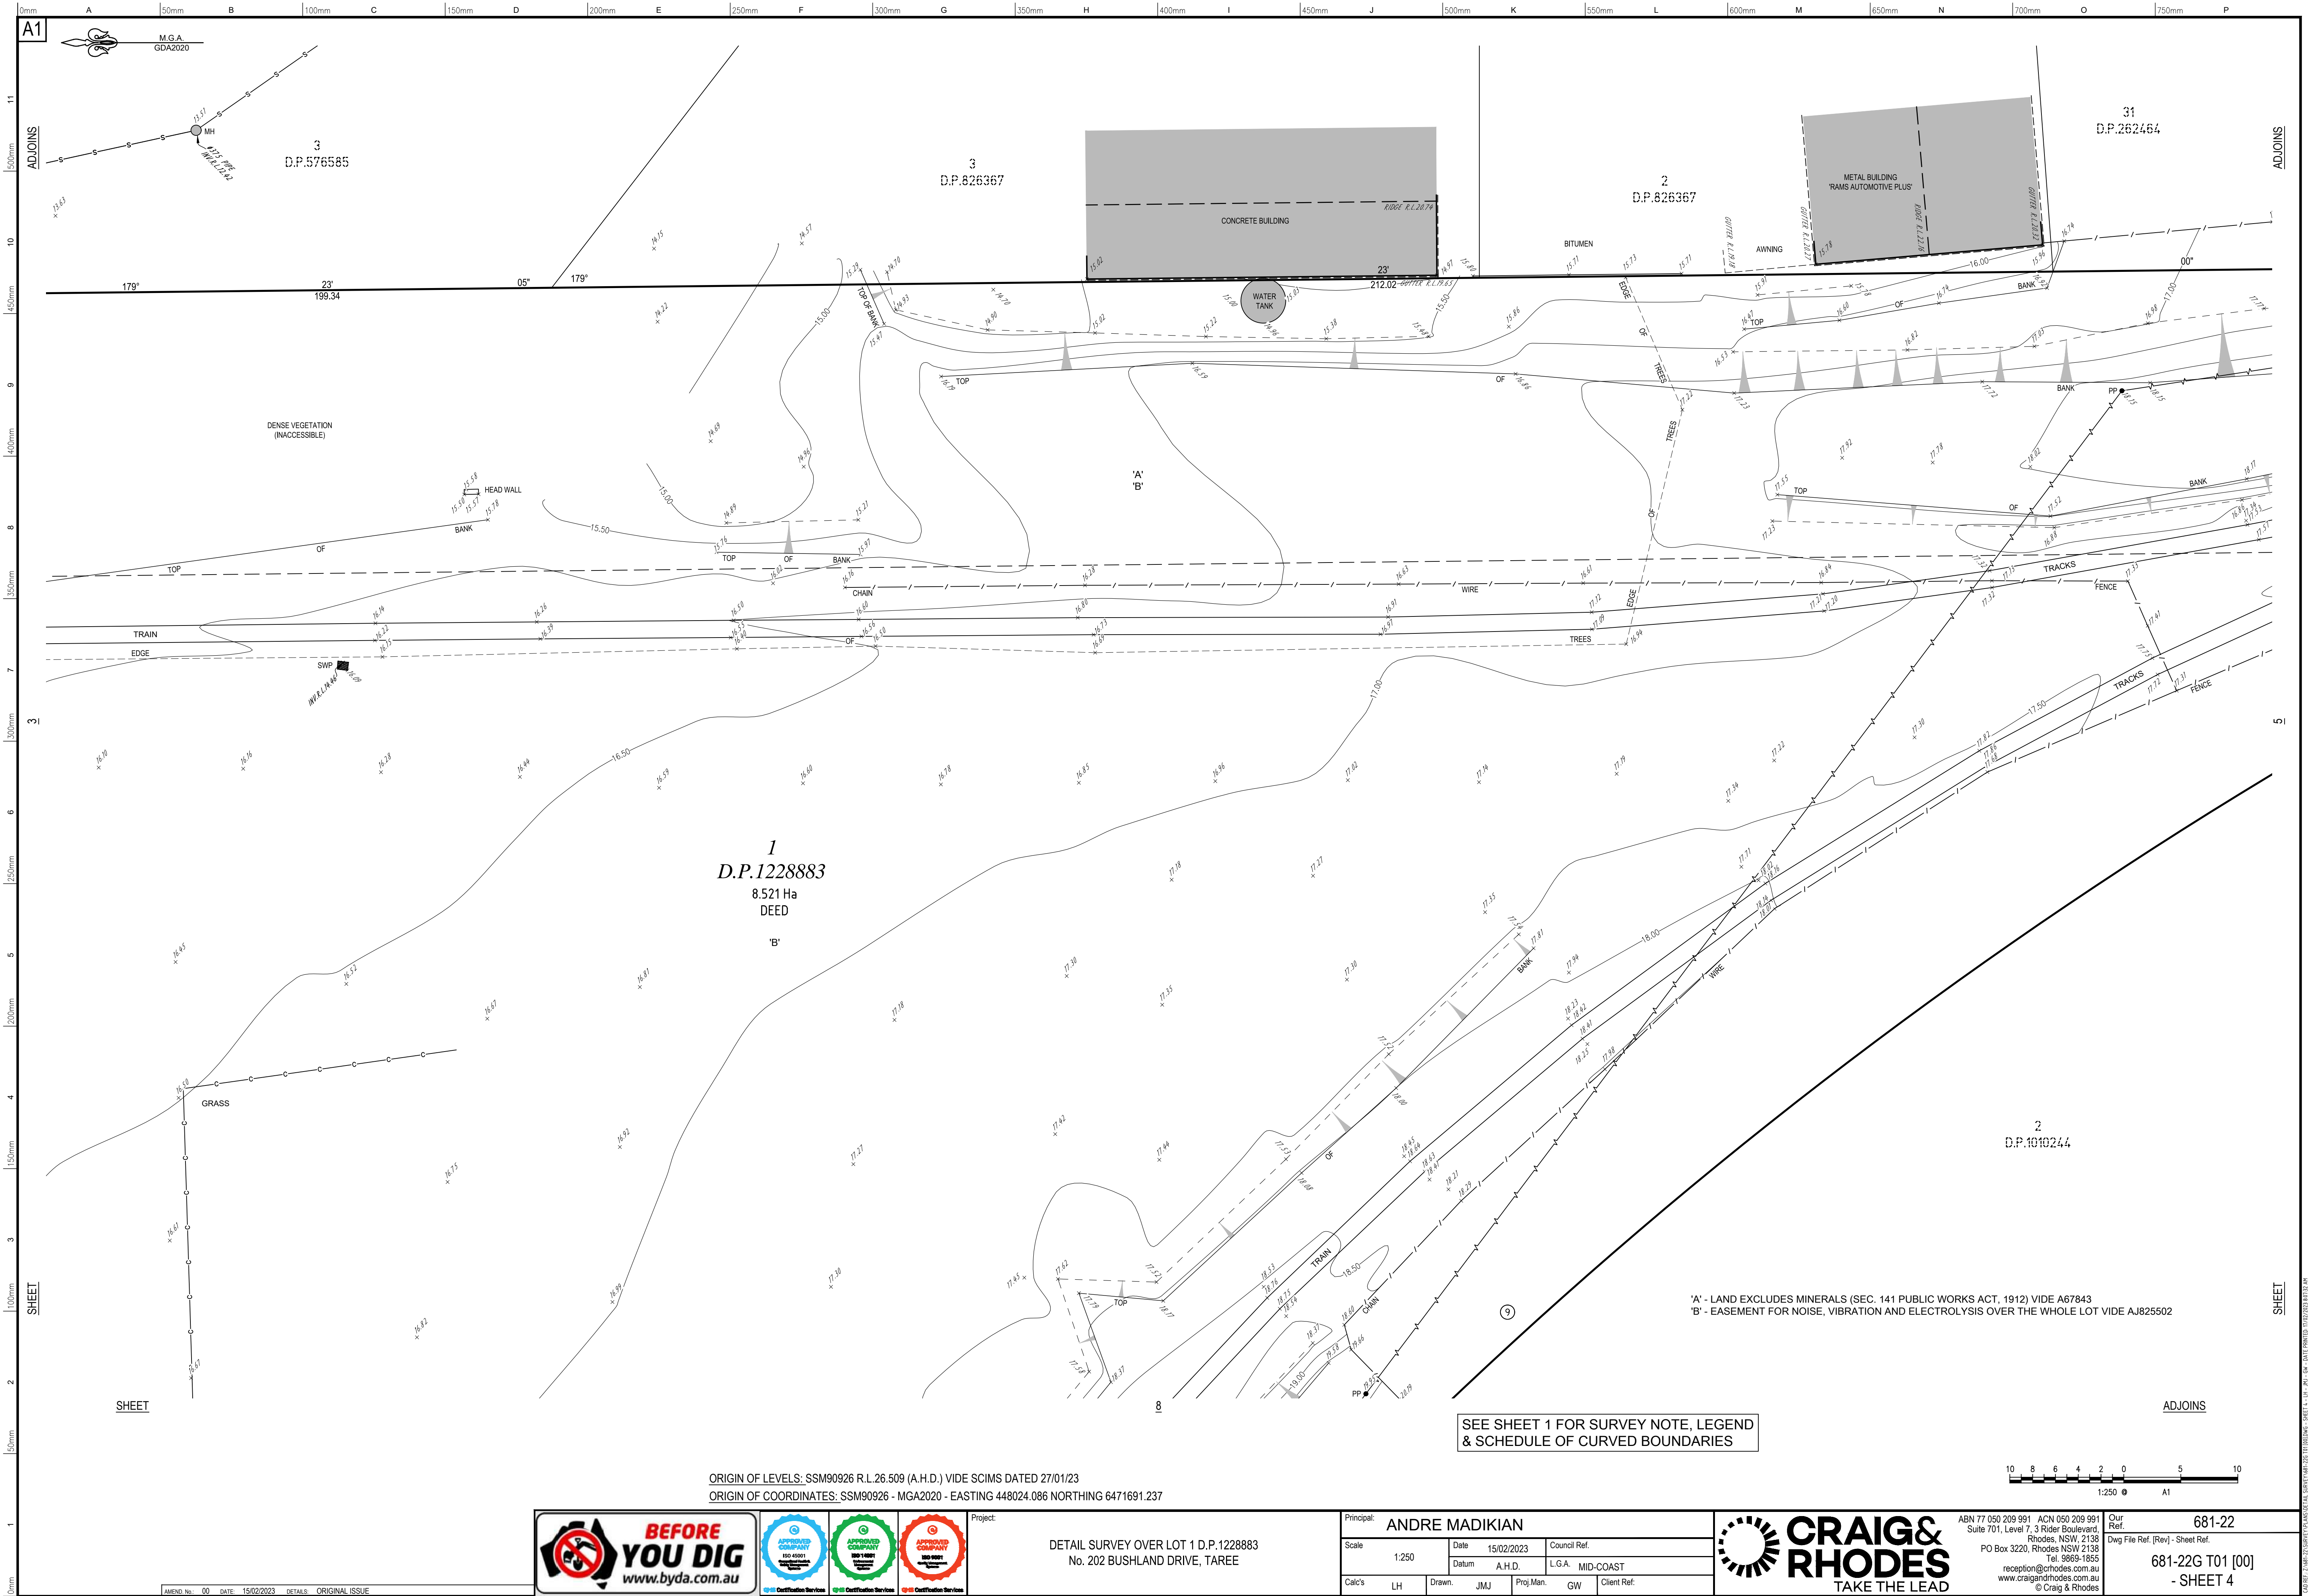

ORIGIN OF LEVELS: SSM90926 R.L.26.509 (A.H.D.) VIDE SCIMS DATED 27/01/23  
ORIGIN OF COORDINATES: SSM90926 - MGA2020 - EASTING 448024.086 NORTHING 6471691.237


DETAIL SURVEY OVER LOT 1 D.P.1228883  
No. 202 BUSHLAND DRIVE, TAREE

|                           |                  |              |                  |  |  |
|---------------------------|------------------|--------------|------------------|--|--|
| Principal: ANDRE MADIKIAN |                  |              |                  |  |  |
| Scale: 1:250              | Date: 15/02/2023 |              | Council Ref.     |  |  |
|                           | Datum: A.H.D.    |              | L.G.A. MID-COAST |  |  |
| Calc's: LH                | Drawn: JMJ       | Proj.Man: GW | Client Ref:      |  |  |




ABN 77 050 209 991 ACN 050 209 991  
Suite 701, Level 7, 3 Rider Boulevard  
Rhodes, NSW, 2138  
PO Box 3220, Rhodes NSW 2138  
Tel: 9869-1655  
reception@rhodes.com.au  
www.craigandrhodes.com.au  
© Craig & Rhodes

Our Ref: 681-22  
Dwg File Ref (Rev) - Sheet Ref.  
681-22G T01 [00]  
- SHEET 4

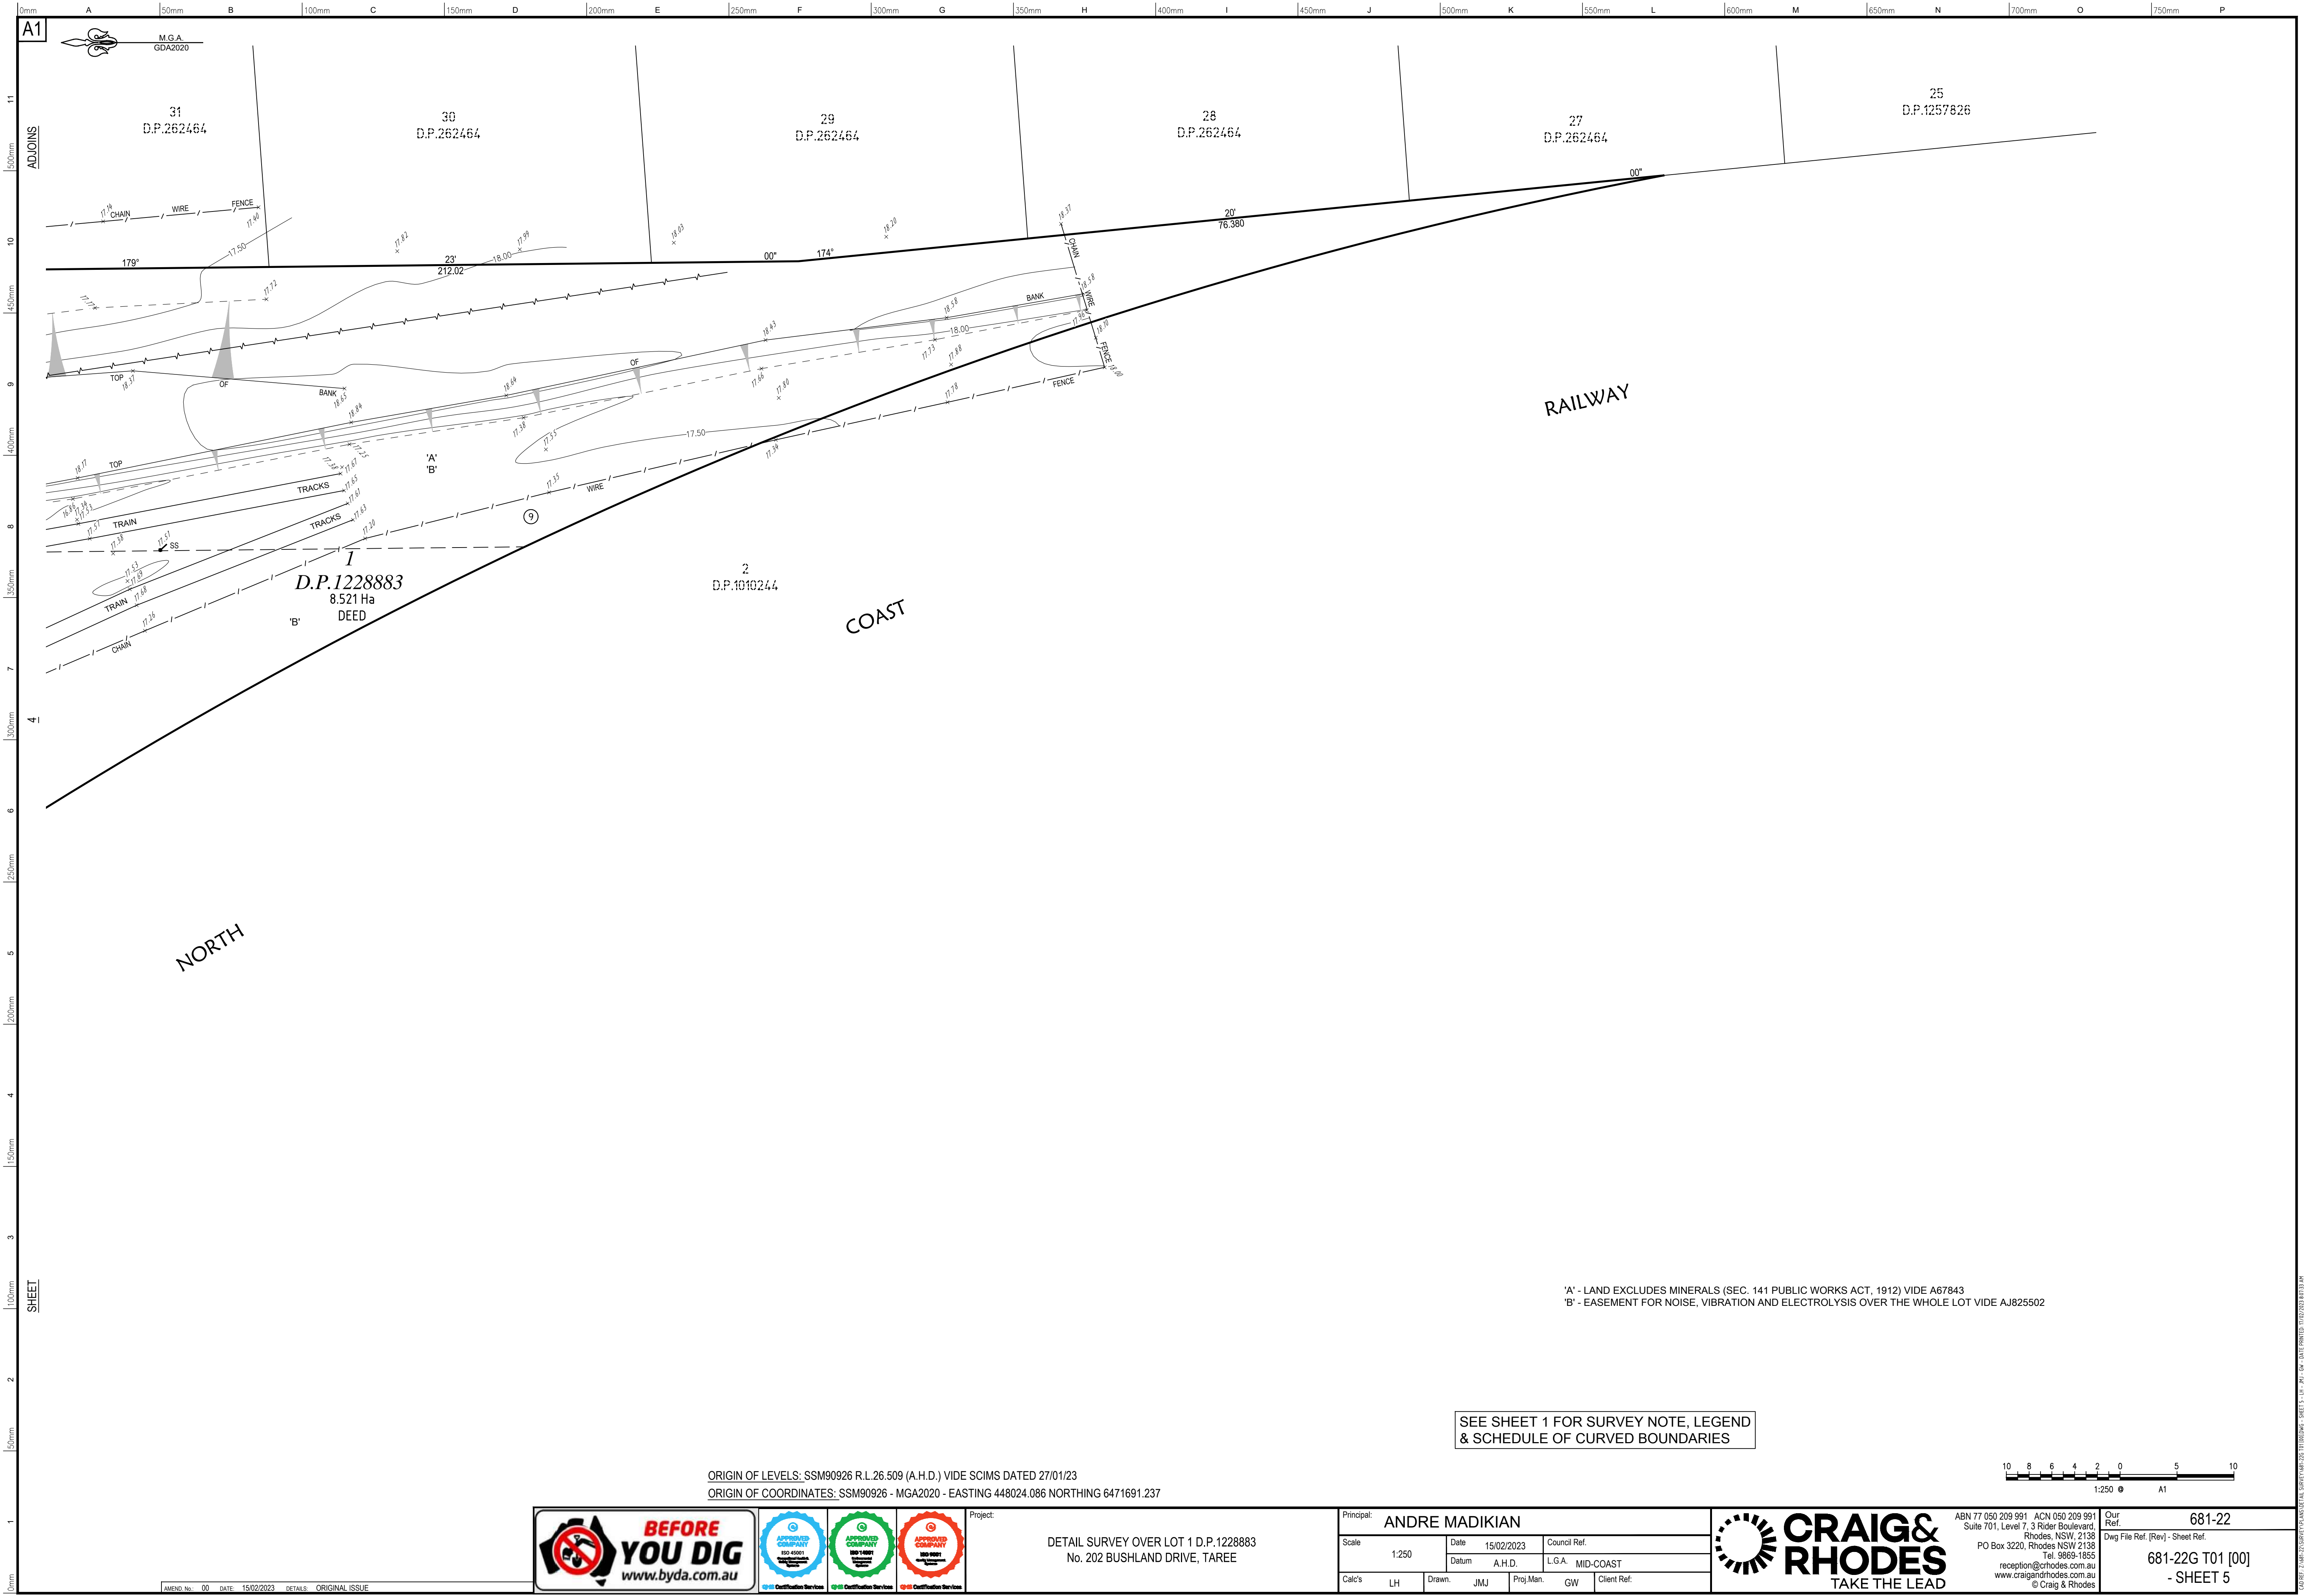

ORIGIN OF LEVELS: SSM90926 R.L.26.509 (A.H.D.) VIDE SCIMS DATED 27/01/23  
ORIGIN OF COORDINATES: SSM90926 - MGA2020 - EASTING 448024.086 NORTHING 6471691.237

SEE SHEET 1 FOR SURVEY NOTE, LEGEND  
& SCHEDULE OF CURVED BOUNDARIES

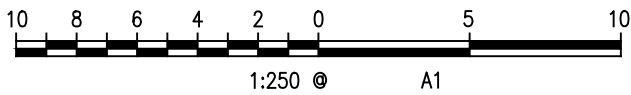

Project:


DETAIL SURVEY OVER LOT 1 D.P.1228883  
No. 202 BUSHLAND DRIVE, TAREE

|            |                |        |            |              |
|------------|----------------|--------|------------|--------------|
| Principal: | ANDRE MADIKIAN |        |            |              |
| Scale:     | 1:250          | Date:  | 15/02/2023 | Council Ref: |
| Cal's:     | LH             | Drawn: | JMJ        | Proj.Man:    |
|            |                |        | GW         | Client Ref:  |



ABN 77 050 209 991 ACN 050 209 991  
Suite 701, Level 7, 3 Rider Boulevard  
Rhodes, NSW, 2138  
PO Box 3220, Rhodes NSW 2138  
Tel. 9869-1655  
reception@craigandrhodes.com.au  
www.craigandrhodes.com.au  
© Craig & Rhodes


Our Ref. 681-22  
Dwg File Ref. (Rev) - Sheet Ref.  
681-22G T01 [00]  
- SHEET 5

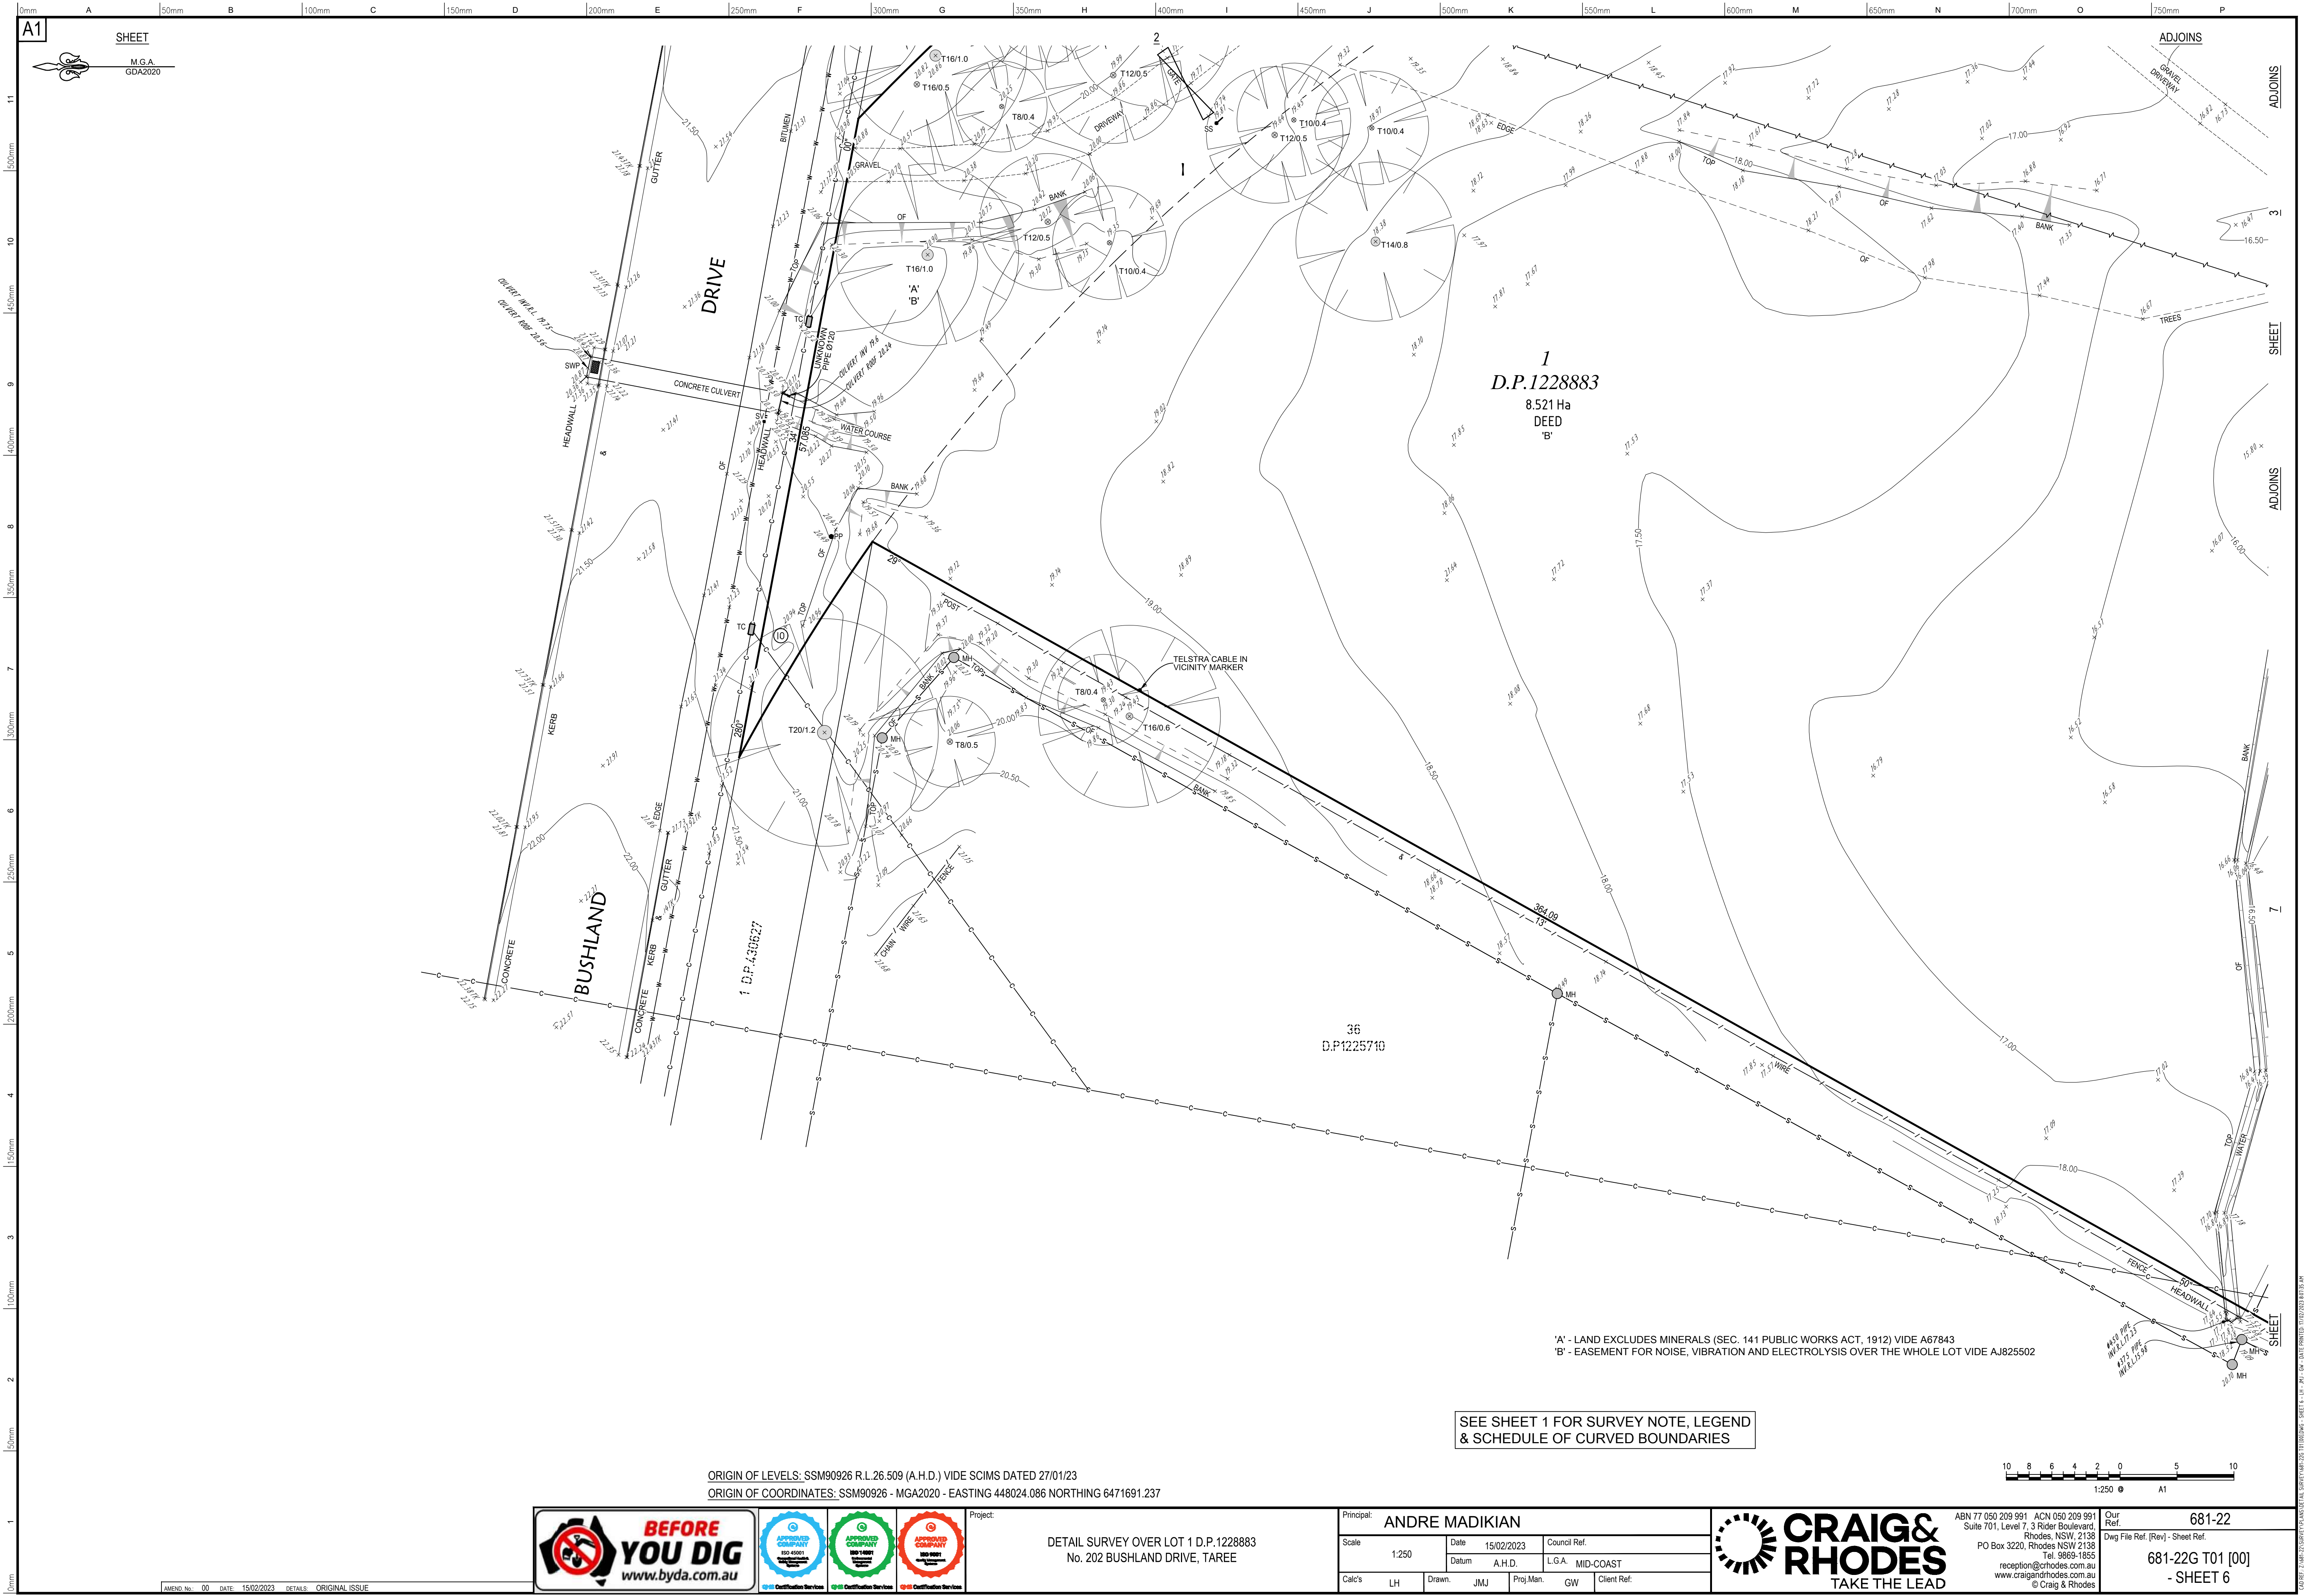

'A' - LAND EXCLUDES MINERALS (SEC. 141 PUBLIC WORKS ACT, 1912) VIDE A67843  
'B' - EASEMENT FOR NOISE, VIBRATION AND ELECTROLYSIS OVER THE WHOLE LOT VIDE AJ825502

SEE SHEET 1 FOR SURVEY NOTE, LEGEND  
& SCHEDULE OF CURVED BOUNDARIES

ORIGIN OF LEVELS: SSM90926 R.L.26.509 (A.H.D.) VIDE SCIMS DATED 27/01/23  
ORIGIN OF COORDINATES: SSM90926 - MGA2020 - EASTING 448024.086 NORTHING 6471691.237

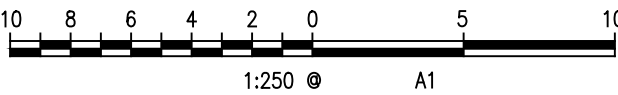


Project: DETAIL SURVEY OVER LOT 1 D.P.1228883  
No. 202 BUSHLAND DRIVE, TAREE


|            |                |        |            |              |
|------------|----------------|--------|------------|--------------|
| Principal: | ANDRE MADIKIAN |        |            |              |
| Scale:     | 1:250          | Date:  | 15/02/2023 | Council Ref: |
| Datum:     | A.H.D.         | L.G.A: | MID-COAST  |              |
| Cal'c's:   | LH             | Drawn: | JMJ        | Proj.Man:    |
|            |                |        | GW         | Client Ref:  |



ABN 77 050 209 991 ACN 050 209 991  
Suite 701, Level 7, 3 Rider Boulevard  
Rhodes, NSW 2138  
PO Box 3220, Rhodes NSW 2138  
Tel. 9869-1655  
reception@craigandrhodes.com.au  
www.craigandrhodes.com.au  
© Craig & Rhodes

Our Ref: 681-22  
Dwg File Ref (Rev) - Sheet Ref:  
681-22G T01 [00]  
- SHEET 6

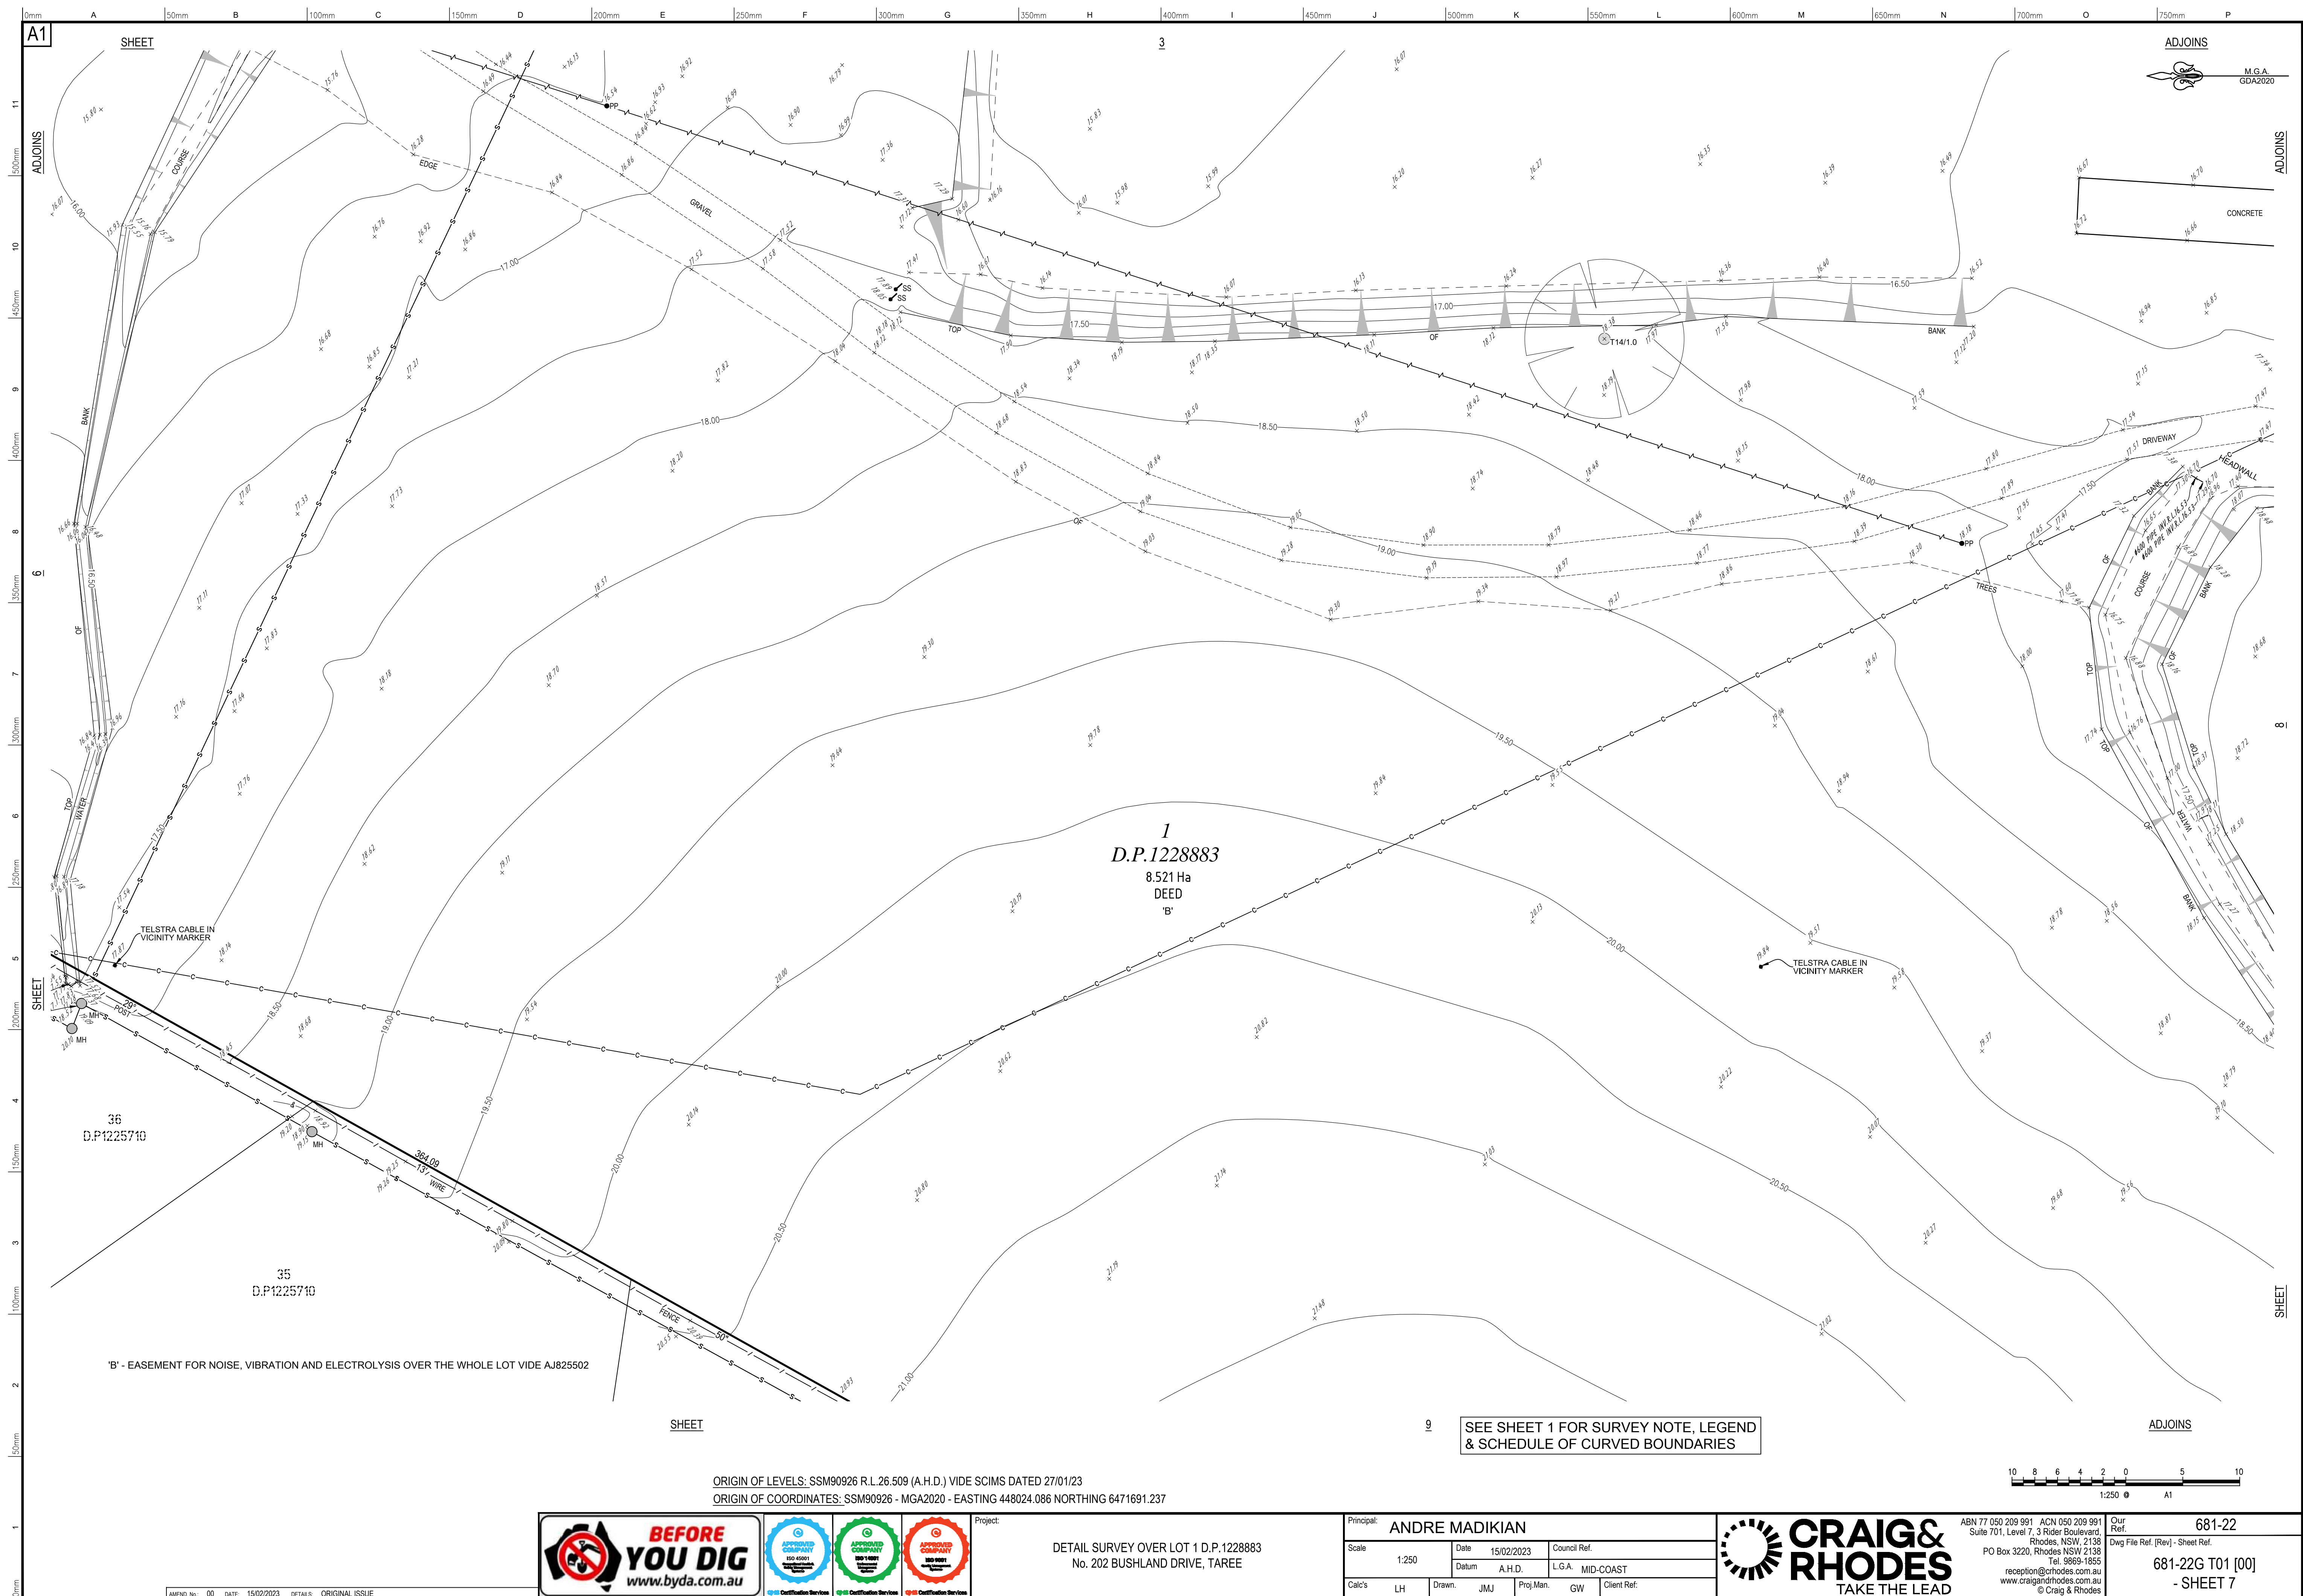


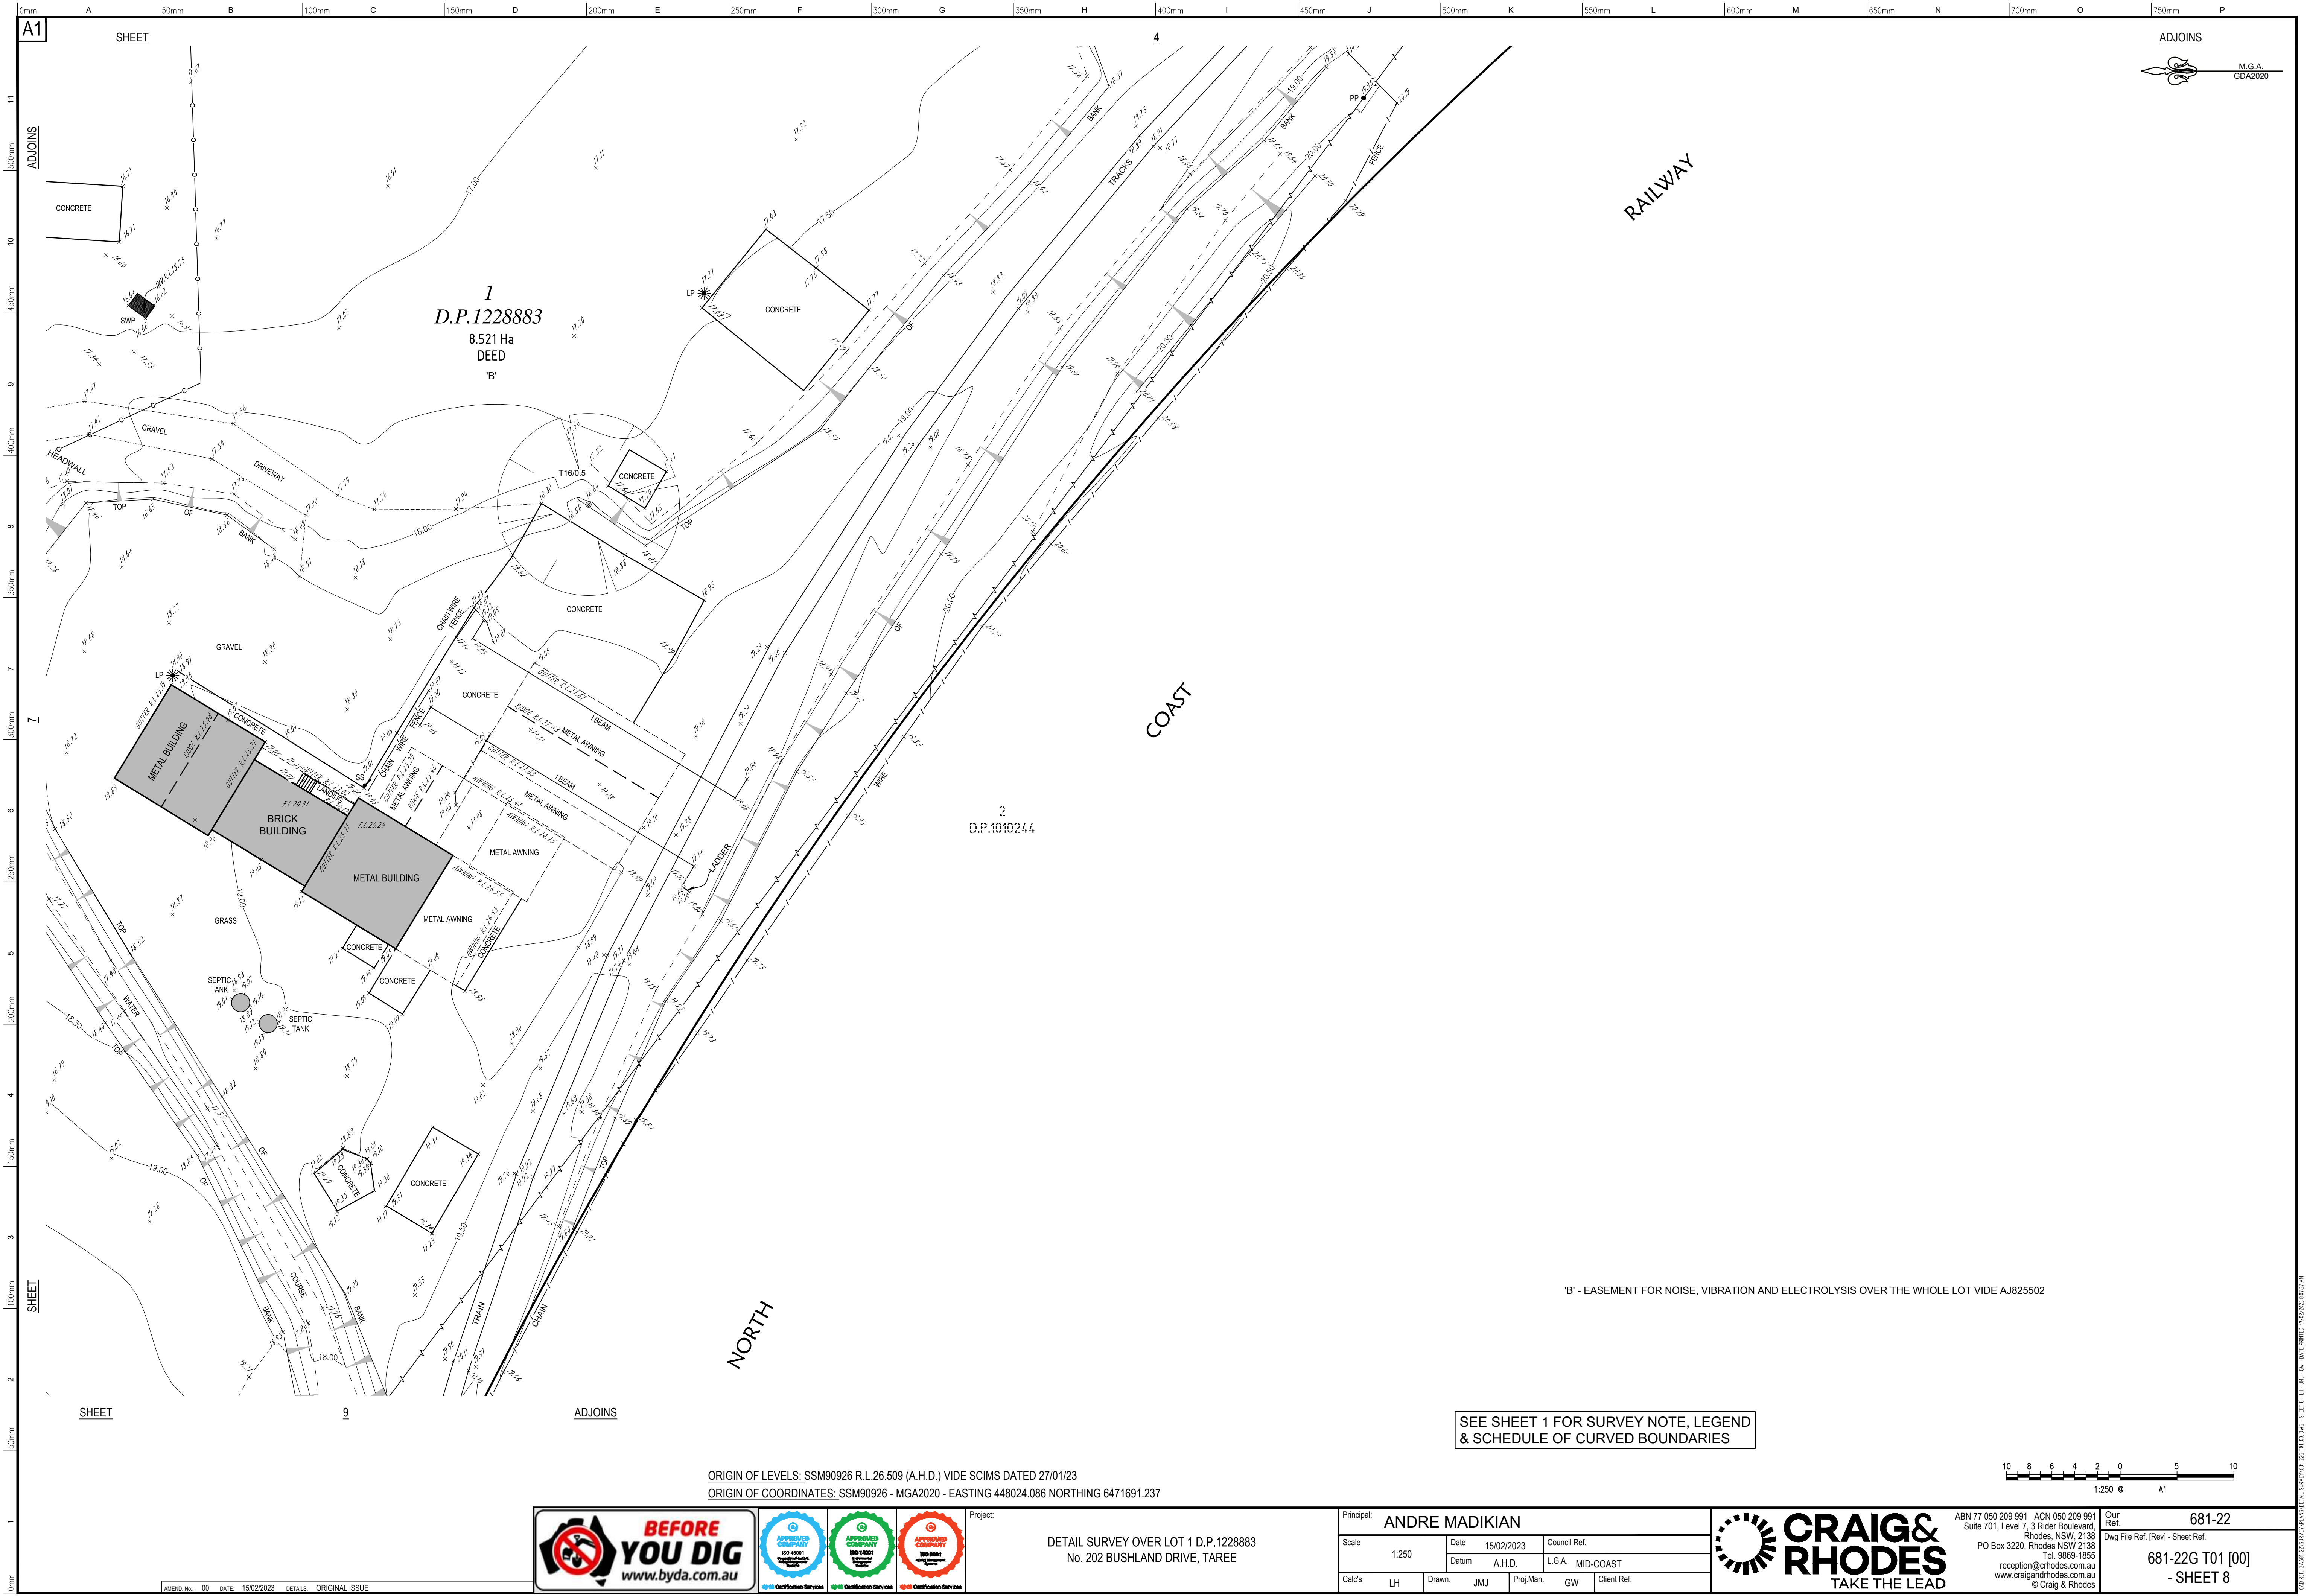

A1

SHEET

ADJOINS

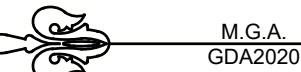

M.G.A  
GDA2020

ADJOINS

11

10

9

8

7

6

5

4

3

2

1

SHEET

ADJOINS

1

ORIGIN OF LEVELS: SSM90926 R.L.26.509 (A.H.D.) VIDE SCIMS DATED 27/01/23  
ORIGIN OF COORDINATES: SSM90926 - MGA2020 - EASTING 448024.086 NORTHING 6471691.237

SEE SHEET 1 FOR SURVEY NOTE, LEGEND  
& SCHEDULE OF CURVED BOUNDARIES



Project:

DETAIL SURVEY OVER LOT 1 D.P.1228883  
No. 202 BUSHLAND DRIVE, TAREE

|            |                |       |            |              |
|------------|----------------|-------|------------|--------------|
| Principal: | ANDRE MADIKIAN |       |            |              |
| Scale      | 1:250          | Date  | 15/02/2023 | Council Ref. |
| Cal's      | LH             | Drawn | JMJ        | Proj.Man.    |
|            |                |       | GW         | Client Ref.  |



ABN 77 050 209 991 ACN 050 209 991  
Suite 701, Level 7, 3 Rider Boulevard  
Rhodes, NSW, 2138  
PO Box 3220, Rhodes NSW 2138  
Tel. 9869-1655  
reception@rhodes.com.au  
www.craigandrhodes.com.au  
© Craig & Rhodes

Our Ref. 681-22  
Dwg File Ref. (Rev) - Sheet Ref.  
681-22G T01 [00]  
- SHEET 8

