



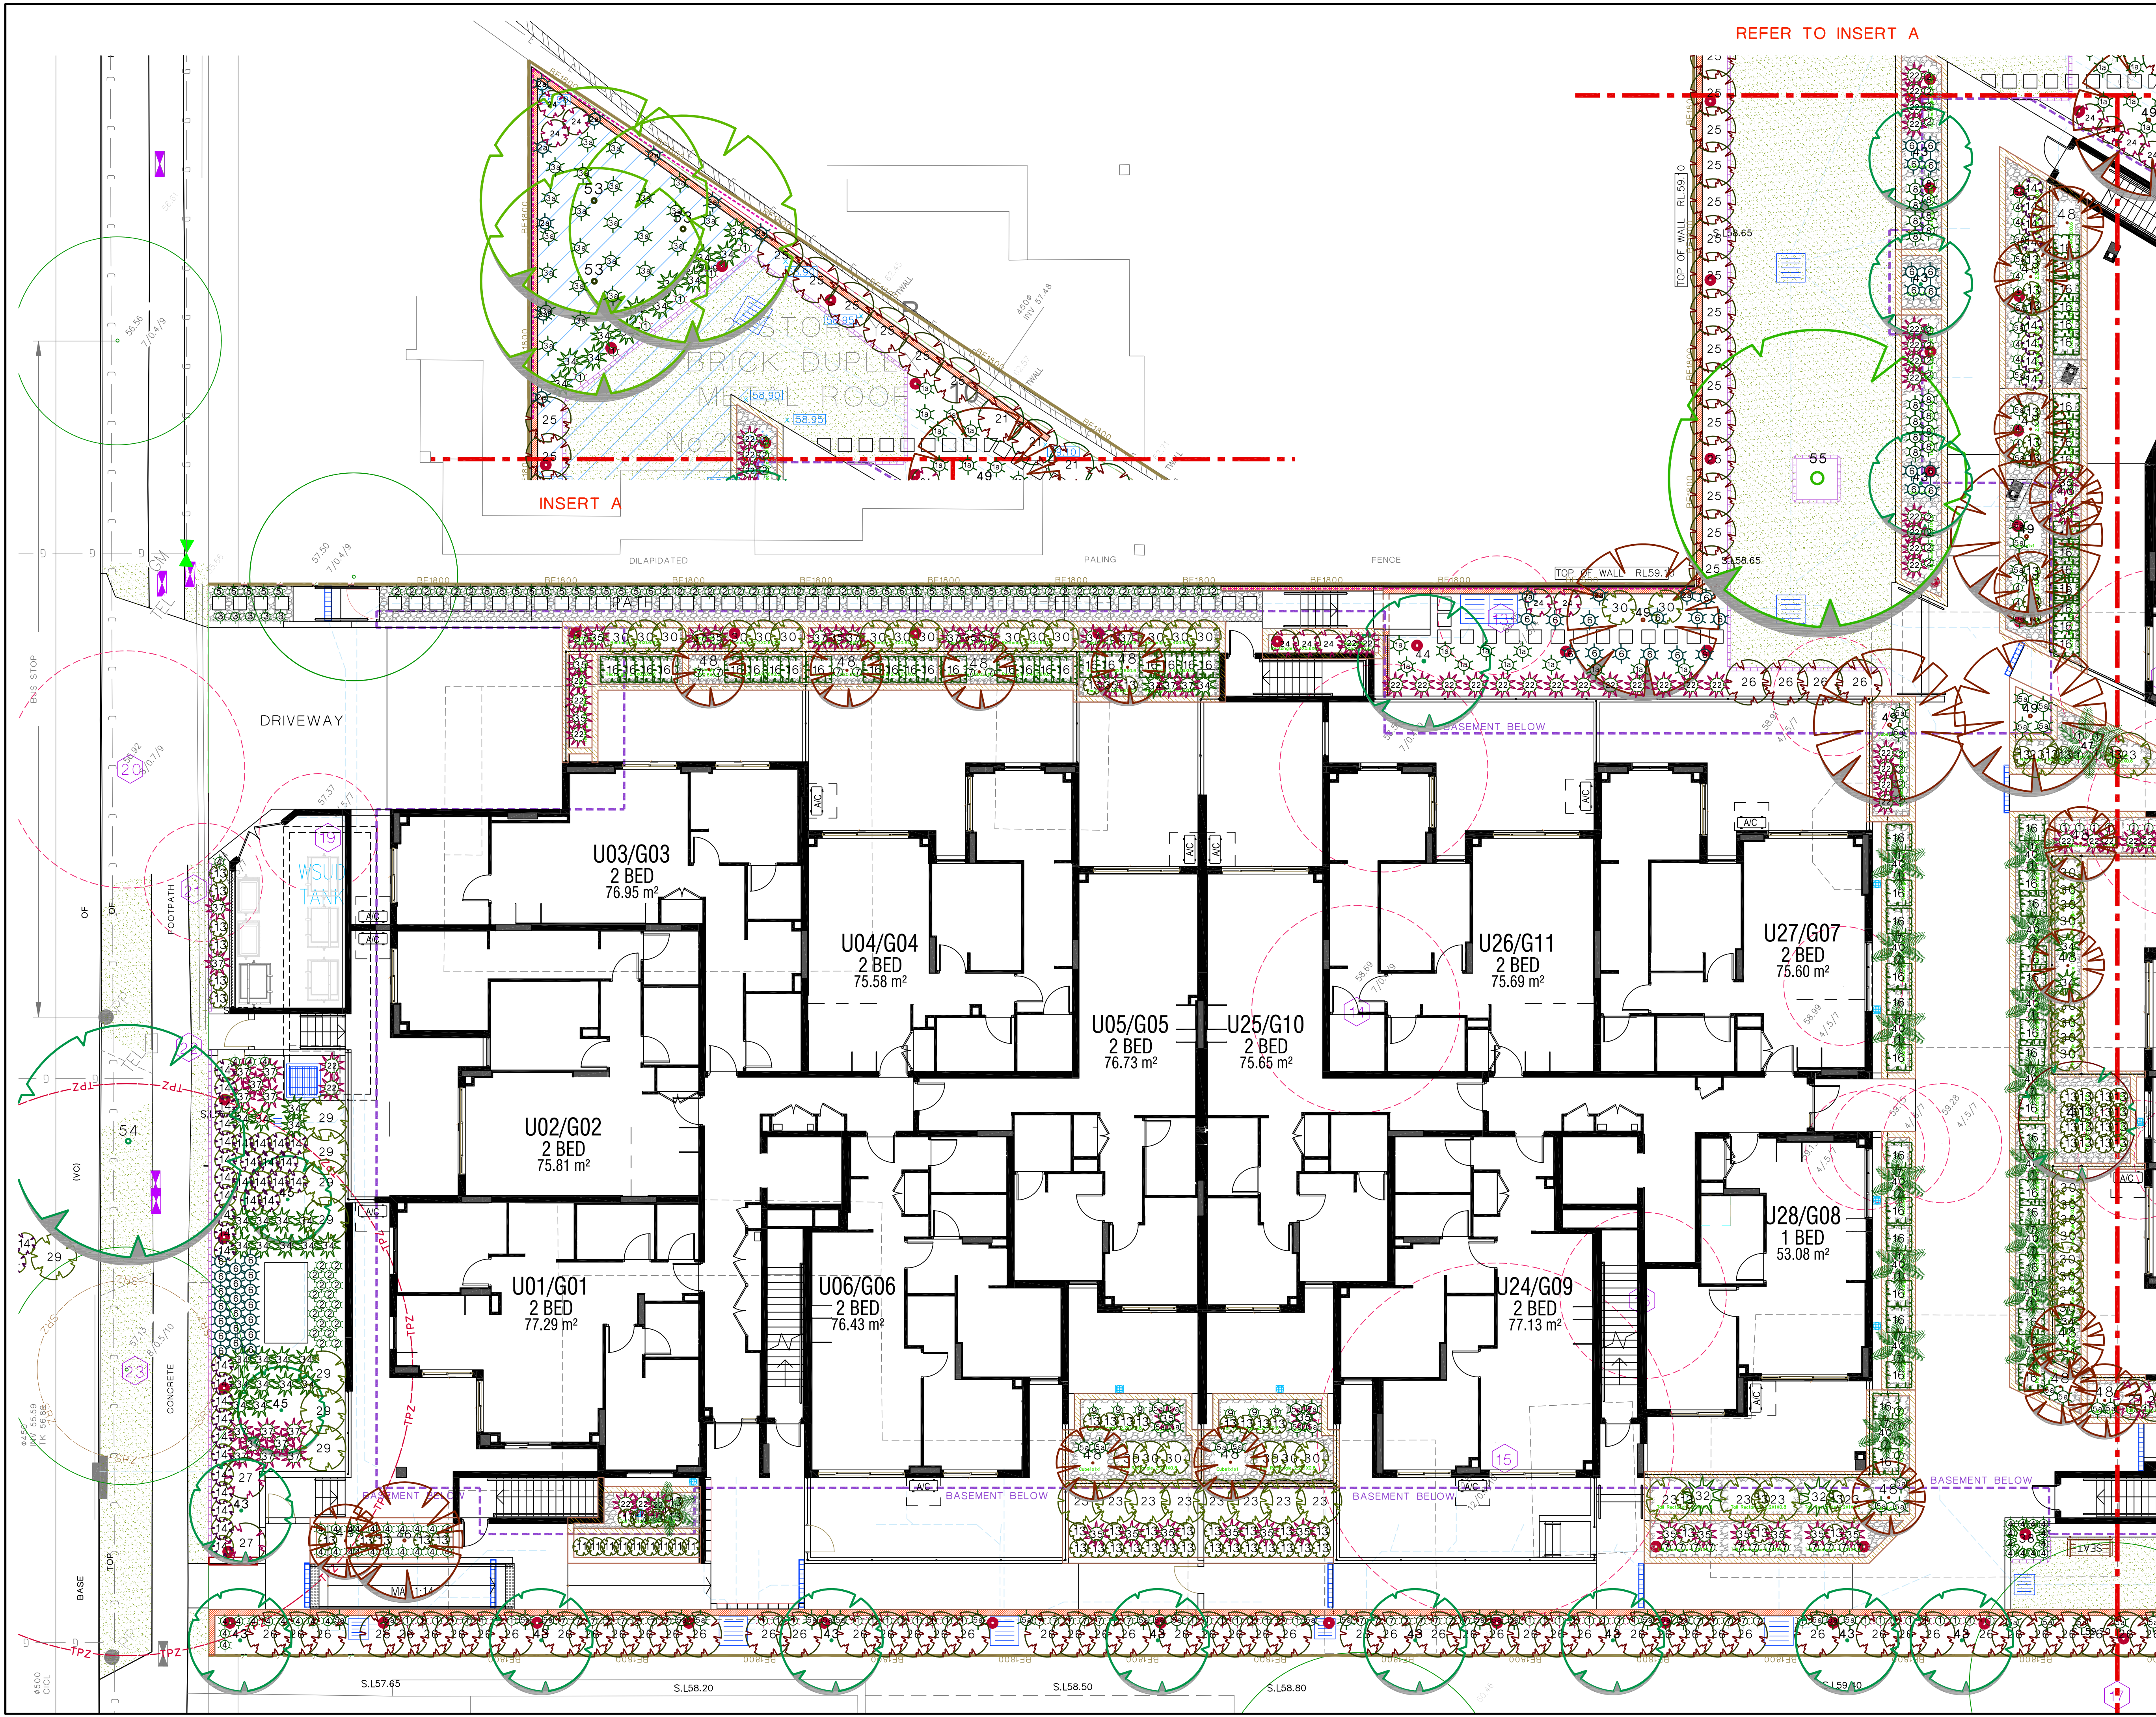

REV	DESCRIPTION	REVISION DATE
F	S4.55 ISSUE	14.4.25
E	ISSUE FOR CONSTRUCTION	18/9/24
D	AMEND U49 PLANTER BOX AS REQ BY PASCADE ENG	15/7/24
C	ADDED STEPPING STONES FOR FIRE ESCAPE & ADD RAMP & STEPS OVER OSD	5/6/24
B	REMOVED SHADE SAIL	21/5/24
A	CC ISSUE	11/3/24

REFER TO DRAWING 24008 CC 5-5 FOR CONTINUATION

For Construction

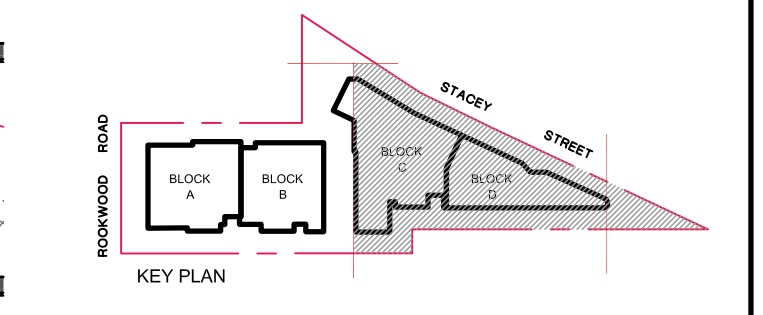

PROPOSED RESIDENTIAL DEVELOPMENT

25-29 Rookwood Road,
Yagoona

ARCHITECT:

zhinarchitects

vision dynamics
landscape design
m: 0412 282 888
Ph: (02) 9499 8888
em: visiondynamics@westnet.com.au

DRAWING TITLE

**LANDSCAPE PLANTING
PLAN**

DRAWN FF SCALE 1:100@A1 OR 1:200@A3 REV. F

DRAWING NUMBER 24008 s4.554 -5

Landscape Design Institute Professional Member Fona Fong Membership No. 193