


YARRIMBAH DAIRY
PROPOSED LAYOUT

SCALE 1:600

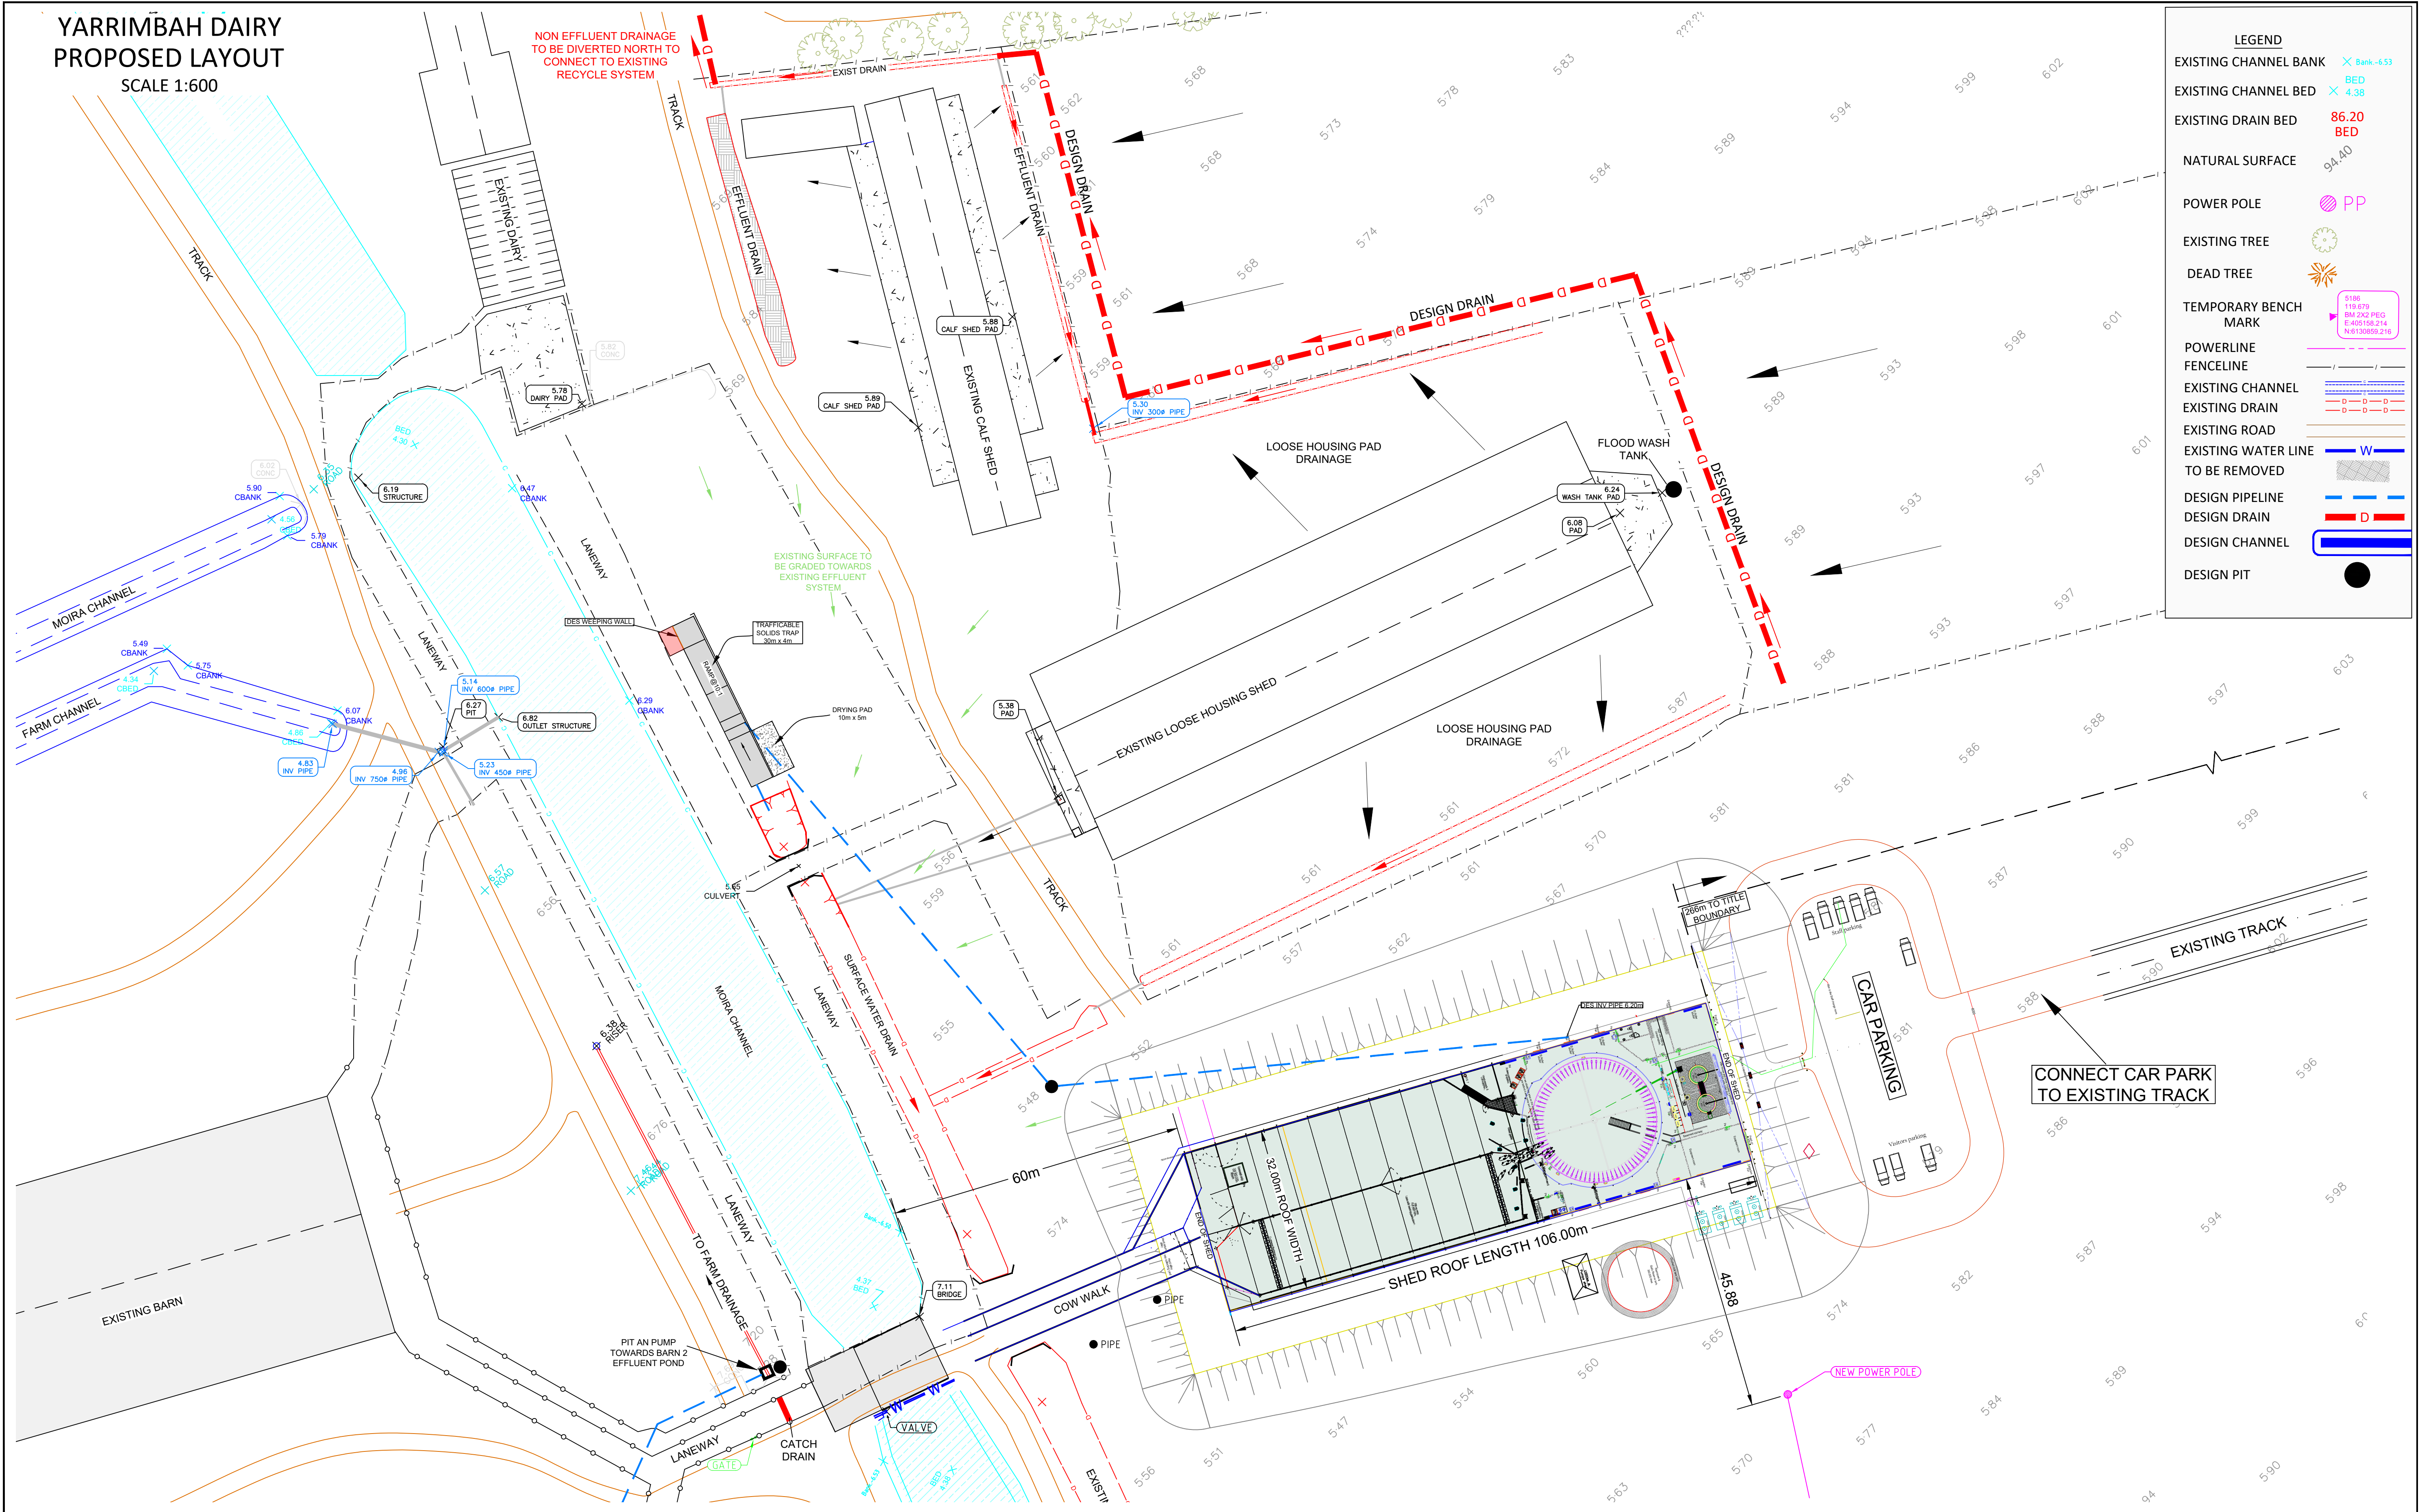



JC SURVEYS PTY LTD

MOAMA NSW 2731
MOB: 0429 897 209,
Email: chris@jcsurveys.com.au
Web: jcsurveys.com.au
ABN: 54 672 449 955

GENERAL NOTES:
ALL LEVELS ARE IN METERS UNLESS OTHERWISE STATED.

THESE PLANS ARE SUBJECT TO THE RELEVANT AUTHORITIES PLANNING APPROVALS PRIOR TO ANY CONSTRUCTION COMMENCING.

LOCATION OF SERVICES SHOWN ON PLANS ARE APPROXIMATE ONLY, CONTRACTOR MUST VERIFY ACTUAL POSITION OF THESE SERVICES AND ANY OTHER SERVICES NOT SHOWN ON THESE PLANS PRIOR TO CONSTRUCTION.

ACTUAL POSITION OF ANY EXISTING BOUNDARIES, EASEMENTS OR ROAD RESERVES HAVE NOT BEEN SHOWN ON THIS PLAN, BUT SHOULD BE DETERMINED ON SITE BY RELEVANT BODIES PRIOR TO ANY CONSTRUCTION COMMENCING.

REV	DATE	DESCRIPTION

180000

0

180000

360000

1:600

DATUM: SS 4827 - RL 107.927 AHD, GDA94 ZONE 55
ADD 100.00m TO PLAN FOR AHD

NS GRID 25m x 25m

CONTOURS @ 0.20m

SURVEYED BY J.C.H

PLAN

FINAL

DRAWN BY J.C.H

CLIENT: RAY SMITH

JOB NAME: YARRIMBAH DAIRY PROPOSED LAYOUT

ADDRESS: 2813 COBB HIGHWAY MATHOURA
CROWN ALLOTMENT: LOT 2 DP1077844

DRAWING NUMBER JC0023

DATE 26/05/25

SHEET NUMBER 1 OF 1

