


# NOTIFICATION SITE PLAN



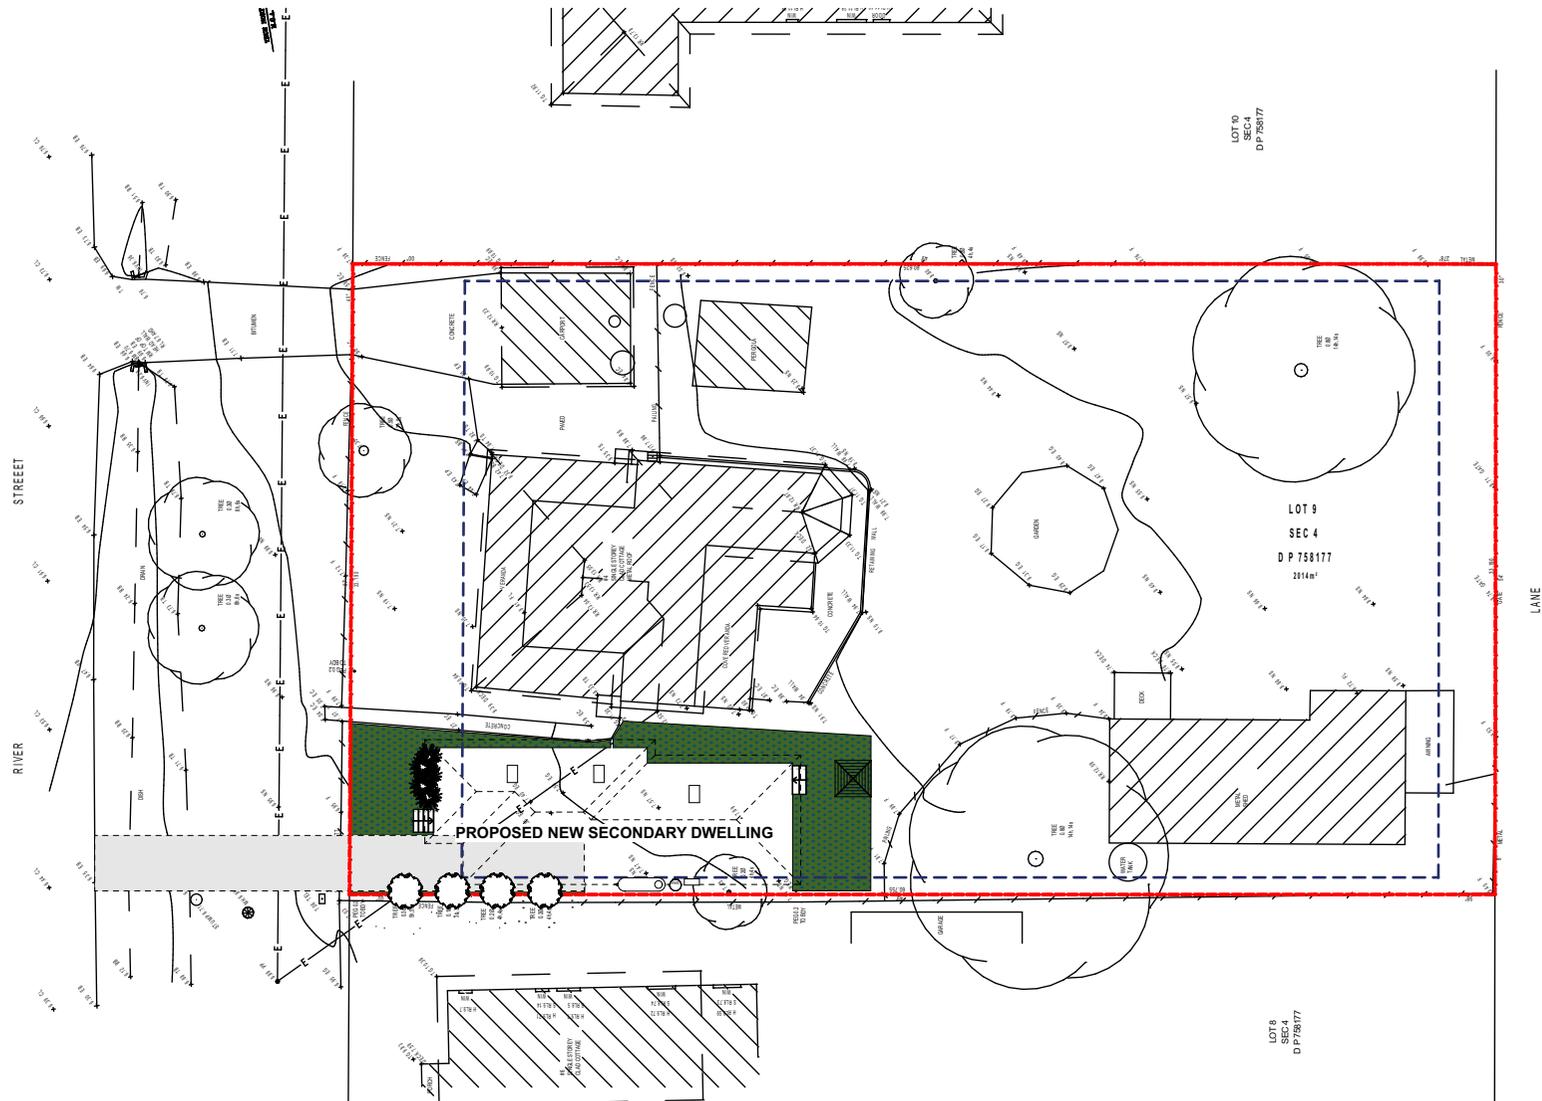


SITE PLAN - Not To Scale

## NOTE

- Locations, heights, and dimensions of all existing elements on neighbouring lands depicted in these drawings are an estimate only, and have been ascertained using aerial photography, site observations, and other publicly available information. The designer does not warrant the accuracy of such information and information shown is indicative only.
- Ground levels of both the subject site & neighbouring lands depicted have been ascertained from survey information available. Actual site conditions shall be verified prior to construction.

# NOTIFICATION ELEVATIONS

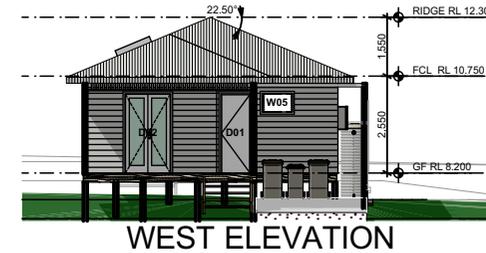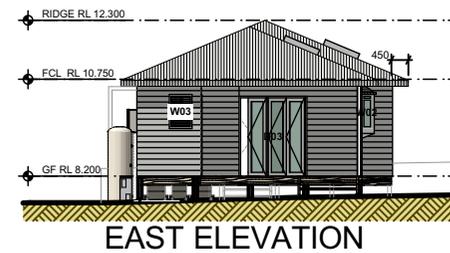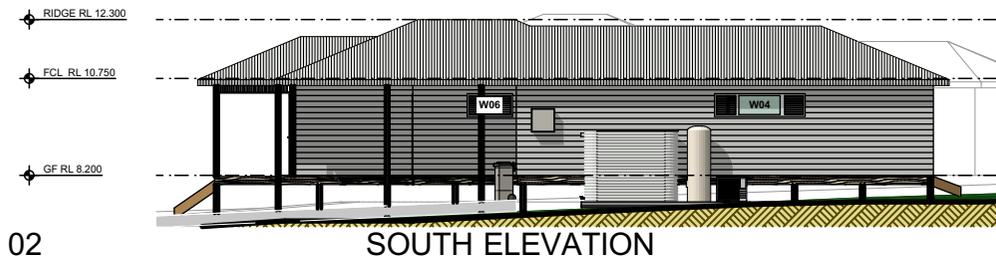

Not To Scale

## NOTE

- Locations, heights, and dimensions of all existing elements on neighbouring lands depicted in these drawings are an estimate only, and have been ascertained using aerial photography, site observations, and other publically available information. The designer does not warrant the accuracy of such information and information shown is indicative only.
- Ground levels of both the subject site & neighbouring lands depicted have been ascertained from survey information available. Actual site conditions shall be verified prior to construction.