



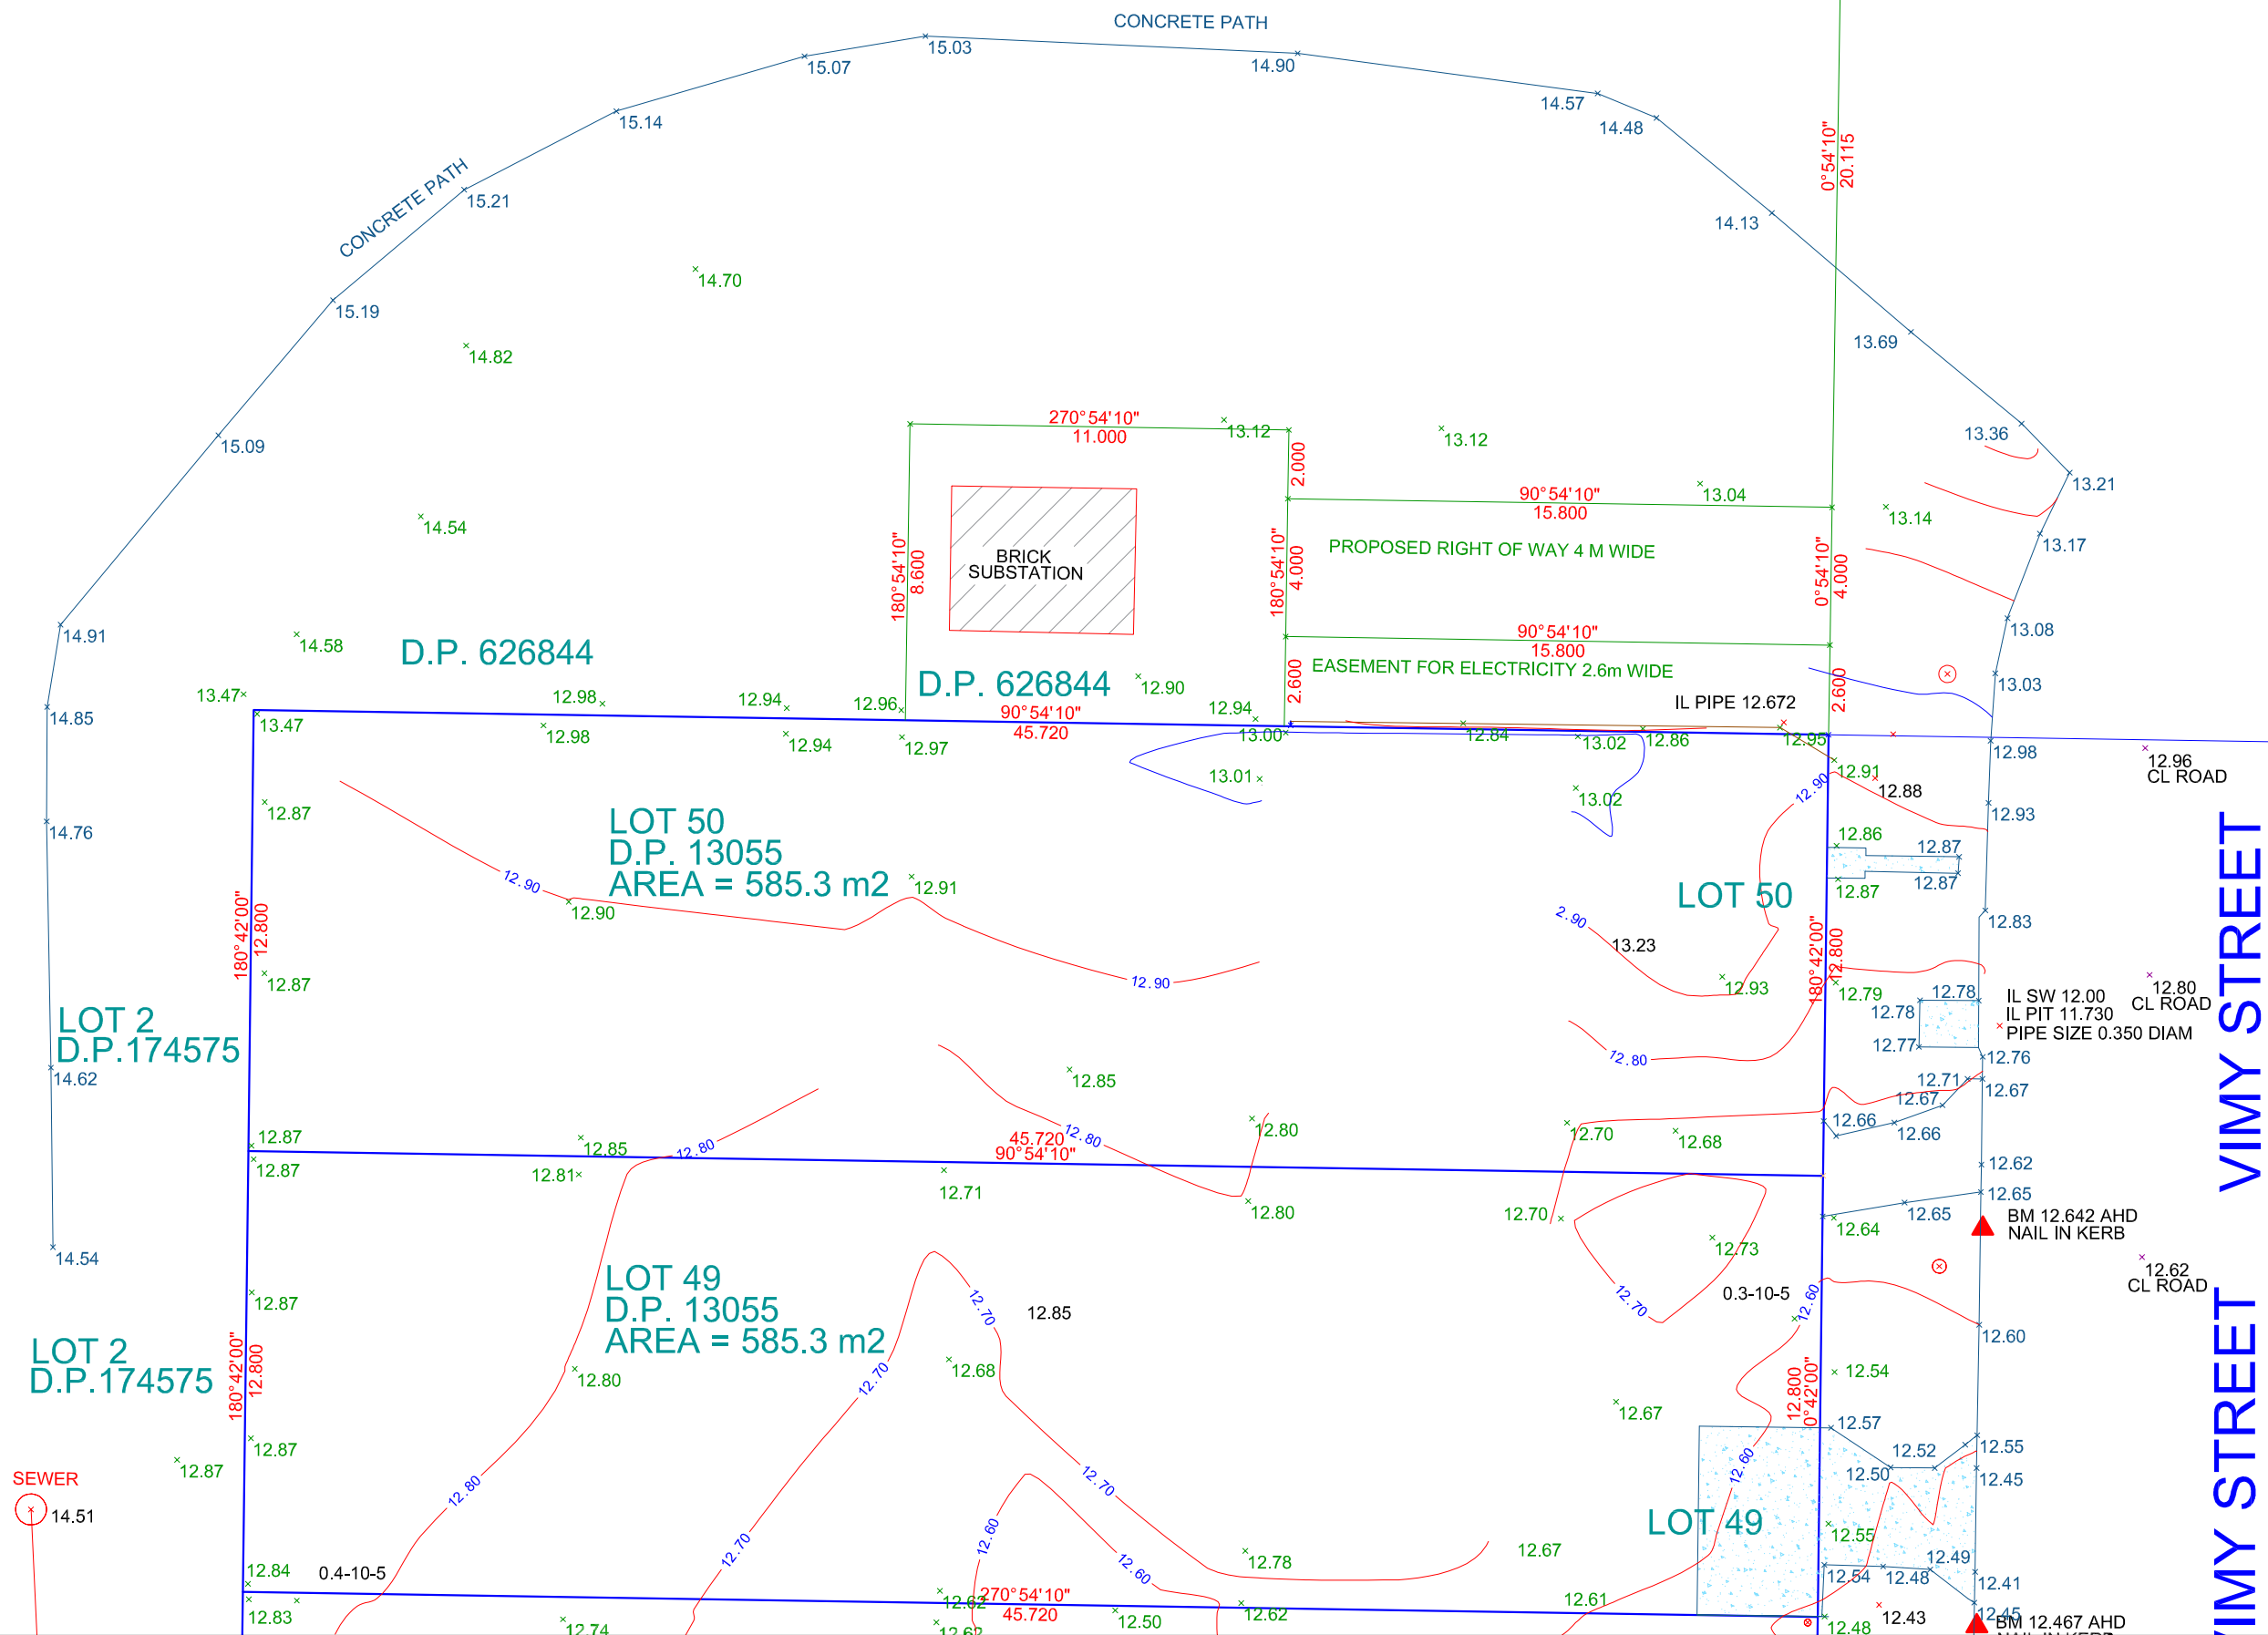

D:\SURVEYING DATA\LOGOS\RESUME TITLE BLOCKS\LOGO TEXT.dgn	METROPOLIS CITY SURVEYORS PTY LTD 157 GLADSTONE AVE., MT. ST. THOMAS PHONE:0422398044 www.mcsurveyors.com.au email:info@mcsurveyors.com.au This drawing and all the information thereon remains the property of MCS SURVEYORS pty ltd, and shall be returned on demand. It is issued on the condition that, except with written permission, it must not be reproduced, copied or communicated to any other party, nor to be used for any other purpose than that stated on the particular enquiry, order, or contract with which it was issued. Acceptance of this drawing signifies acceptance of the above conditions and copyright.	 RUSSELL COLIN TIESLER SURVEYOR REGISTERED UNDER THE SURVEYING AND SPATIAL INFORMATION ACT, 2002	Datum: AHD Origin: SSM 146480 RL: 18.816 Contour: 0.100 m Scale: 1:200 A3	Surveyor: N.R. Drawn: N.R. Checked: R.C.T. Date: 04.03.2025 Sheet: 1 of 1	Job Ref: N20023 Drawing No: 20-023 Revision No: A	JOB DESCRIPTION: DETAIL SURVEY OF LOT 50 DP 13055 2 VIMY STREET BANKSTOWN
					Client: BILL CHACINE 0412943323	
	157 Gladstone Avenue Mt St Thomas NSW 2500 T 0422398044 info@mcsurveyors.com.au					

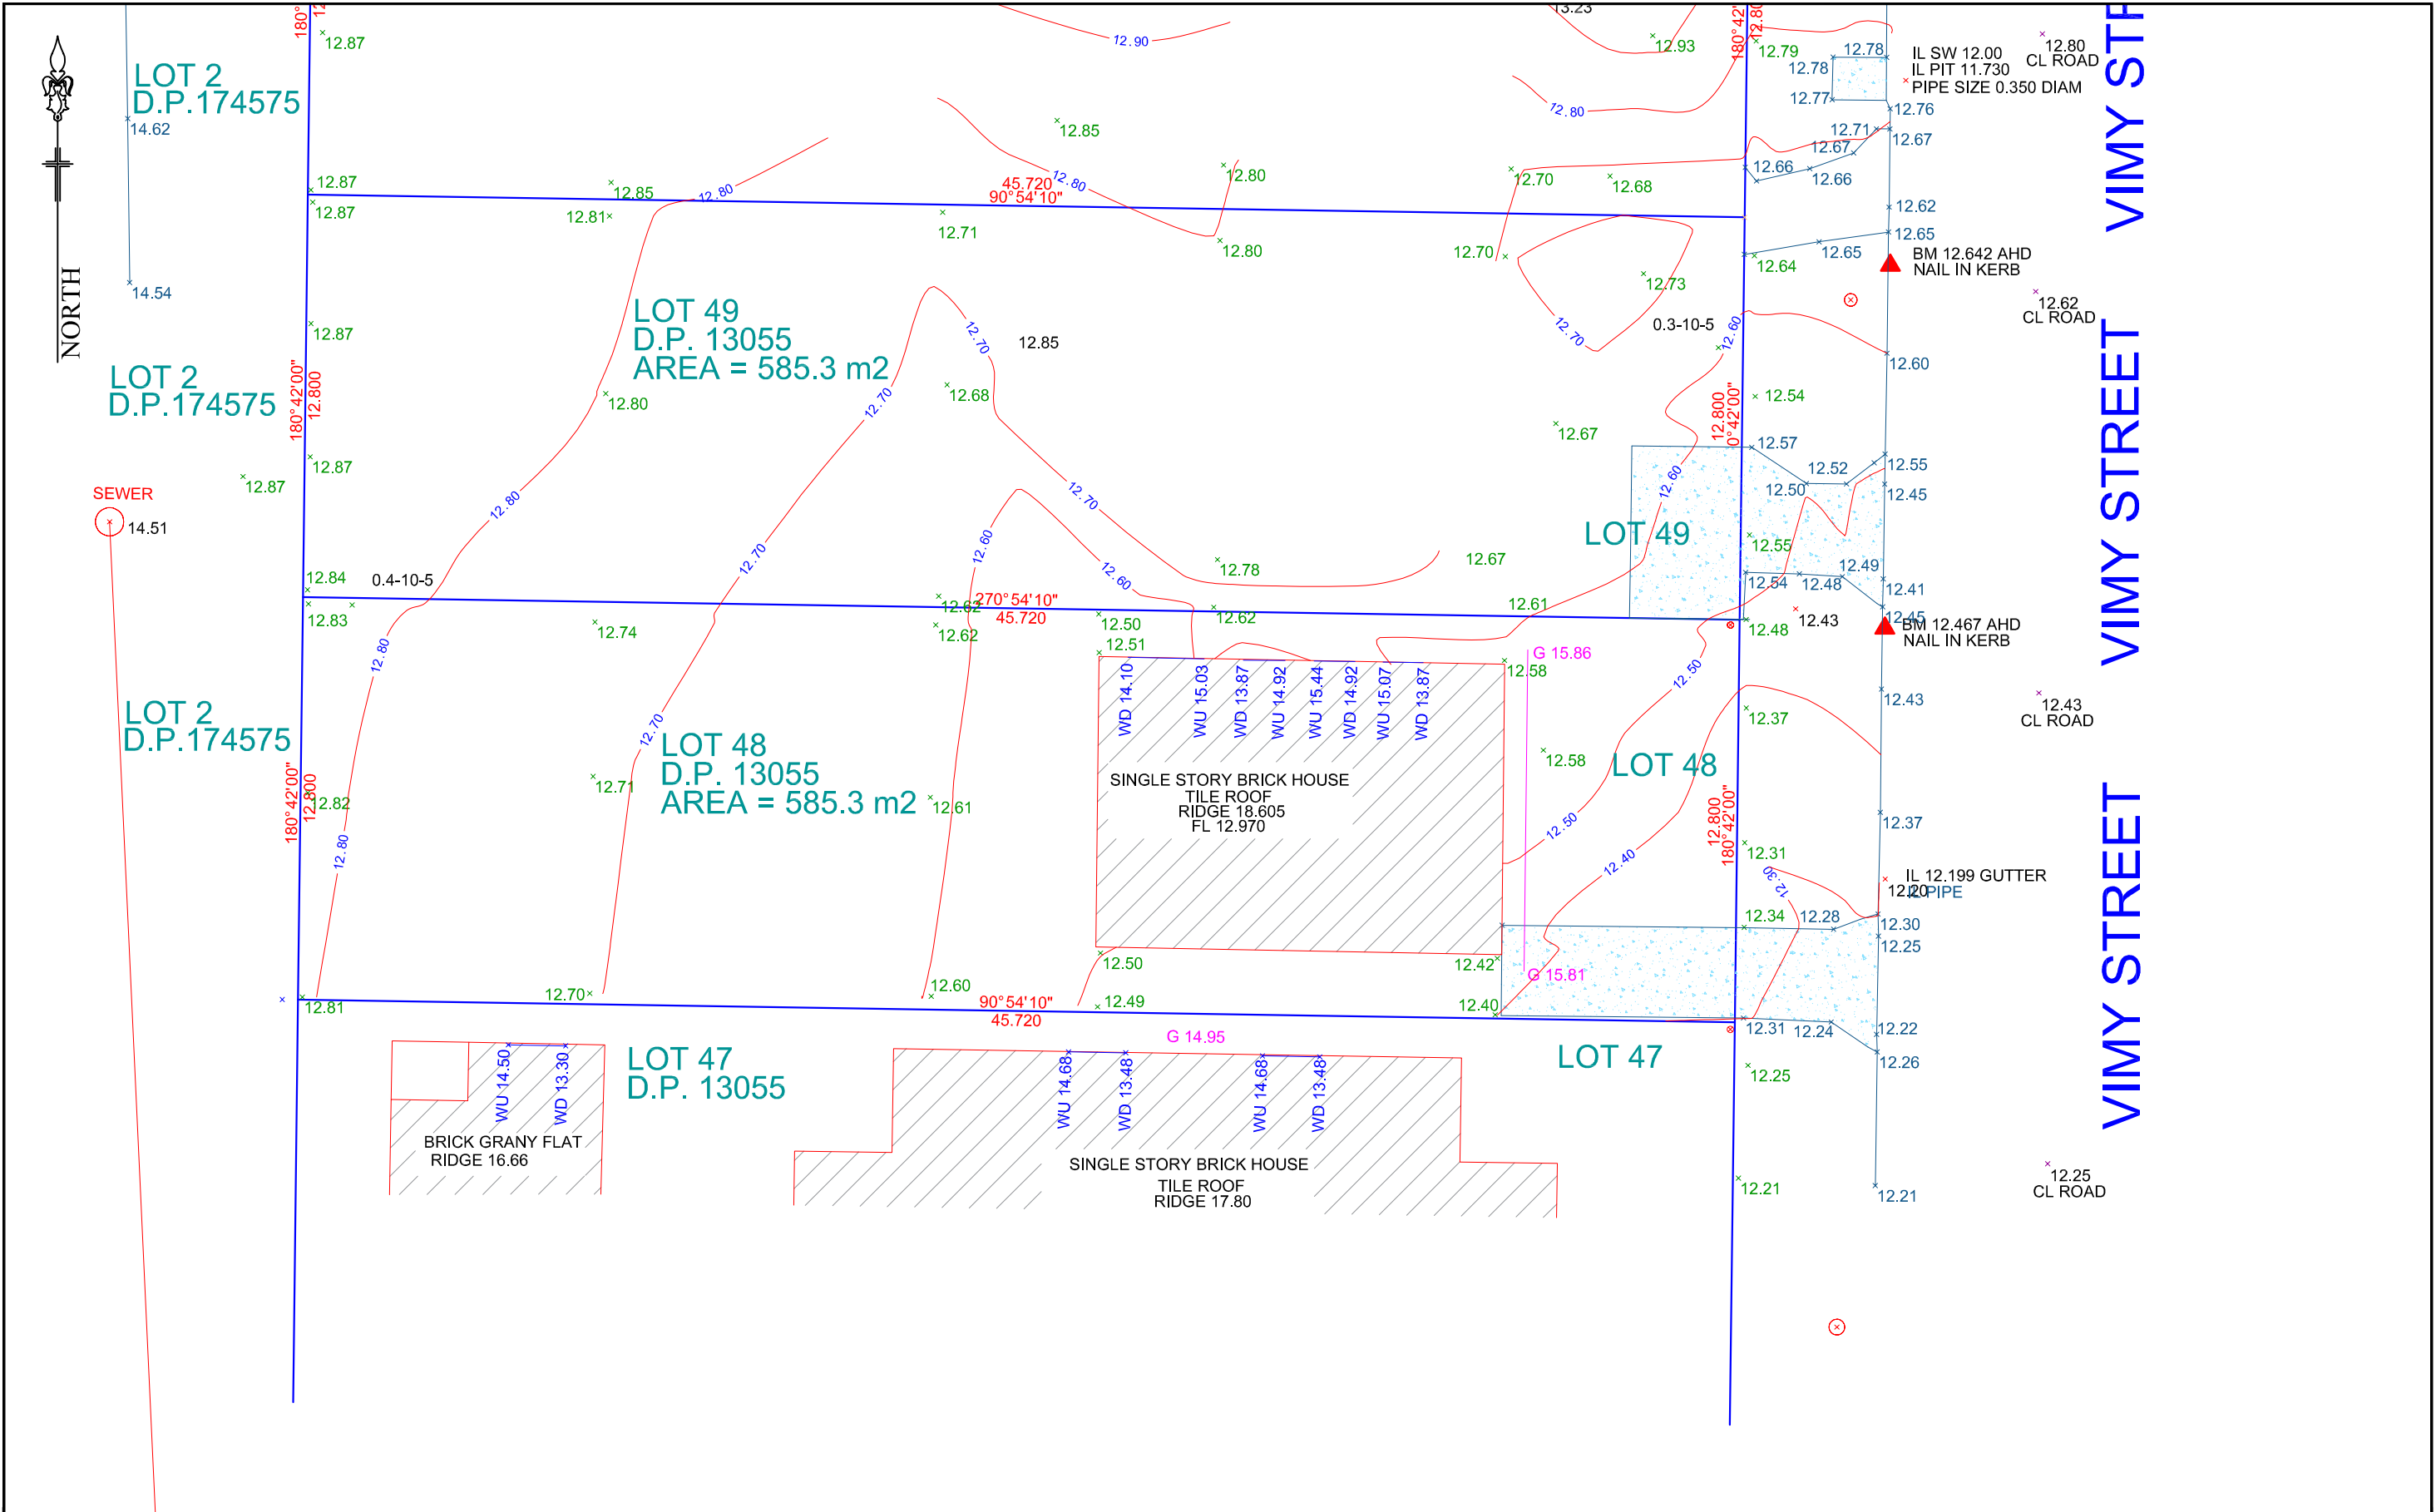

D:\SURVEYING DATA\LOGO\RESUME TITLE BLOCKS\LOGO TEXT.dwg	METROPOLIS CITY SURVEYORS PTY LTD 157 GLADSTONE AVE., MT. ST. THOMAS PHONE:0422398044 www.mcsurveyors.com.au email:info@mcsurveyors.com.au This drawing and all the information thereon remains the property of MCS SURVEYORS pty ltd, and shall be returned on demand. It is issued on the condition that, except with written permission, it must not be reproduced, copied or communicated to any other party, nor to be used for any other purpose than that stated on the particular enquiry, order, or contract with which it was issued. Acceptance of this drawing signifies acceptance of the above conditions and copyright.	RUSSELL COLIN TIESLER SURVEYOR REGISTERED UNDER THE SURVEYING AND SPATIAL INFORMATION ACT, 2002	Datum: AHD Origin: SSM 146480 RL: 18.816 Contour: 0.100 m Scale: 1:200 A3	Surveyor: N.R. Drawn: N.R. Checked: R.C.T. Date: 04.03.2025 Sheet: 1 of 1	Job Ref: N20023 Drawing No: 20-023 Revision No: A	JOB DESCRIPTION: DETAIL SURVEY OF LOT 48 DP 13055 6 VIMY STREET BANKSTOWN
						Client: BILL CHACINE 0412943323
						157 Gladstone Avenue Mt St Thomas NSW 2500 T 0422398044 info@mcsurveyors.com.au