_____Omm | 100mm | 200mm | 300mm

HYDRAULIC LEGEND

PVC - PIPELINE CONNECTION TO RWT

PVC - PIPELINE STORMWATER OVERFLOW

AG AG DRAIN

SUMP GRATE

ST SILT TRAP

KO KERB OUTLET


CONNECTION POINT

DIRECTION OF THE FALL

PIT

GULLY PIT

NOTE:
THIS STORMWATER SCHEMATIC DRAWING BY MIRVAC DESIGN IS PRODUCED AS A GUIDE ONLY FOR PLUMBERS ON SITE TO INDICATE LOCATION OF LINES AND PITS WITHIN BOUNDARIES. THIS DRAWING IS ONLY TO INDICATE IPPE, PIT AND CONNECTIONS AND LOCATIONS. THIS DRAWING IS NOT TO INDICATE ANY PIPE OR PIT SIZES. ANY FURTHER INFORMATION RELATING TO SIZES AND EQUIPMENT COMPONENTS SHOULD BE CONFIRMED WITH A PLUMBER OR SUITABLY QUALIFIED HYDRAULIC ENGINEER.

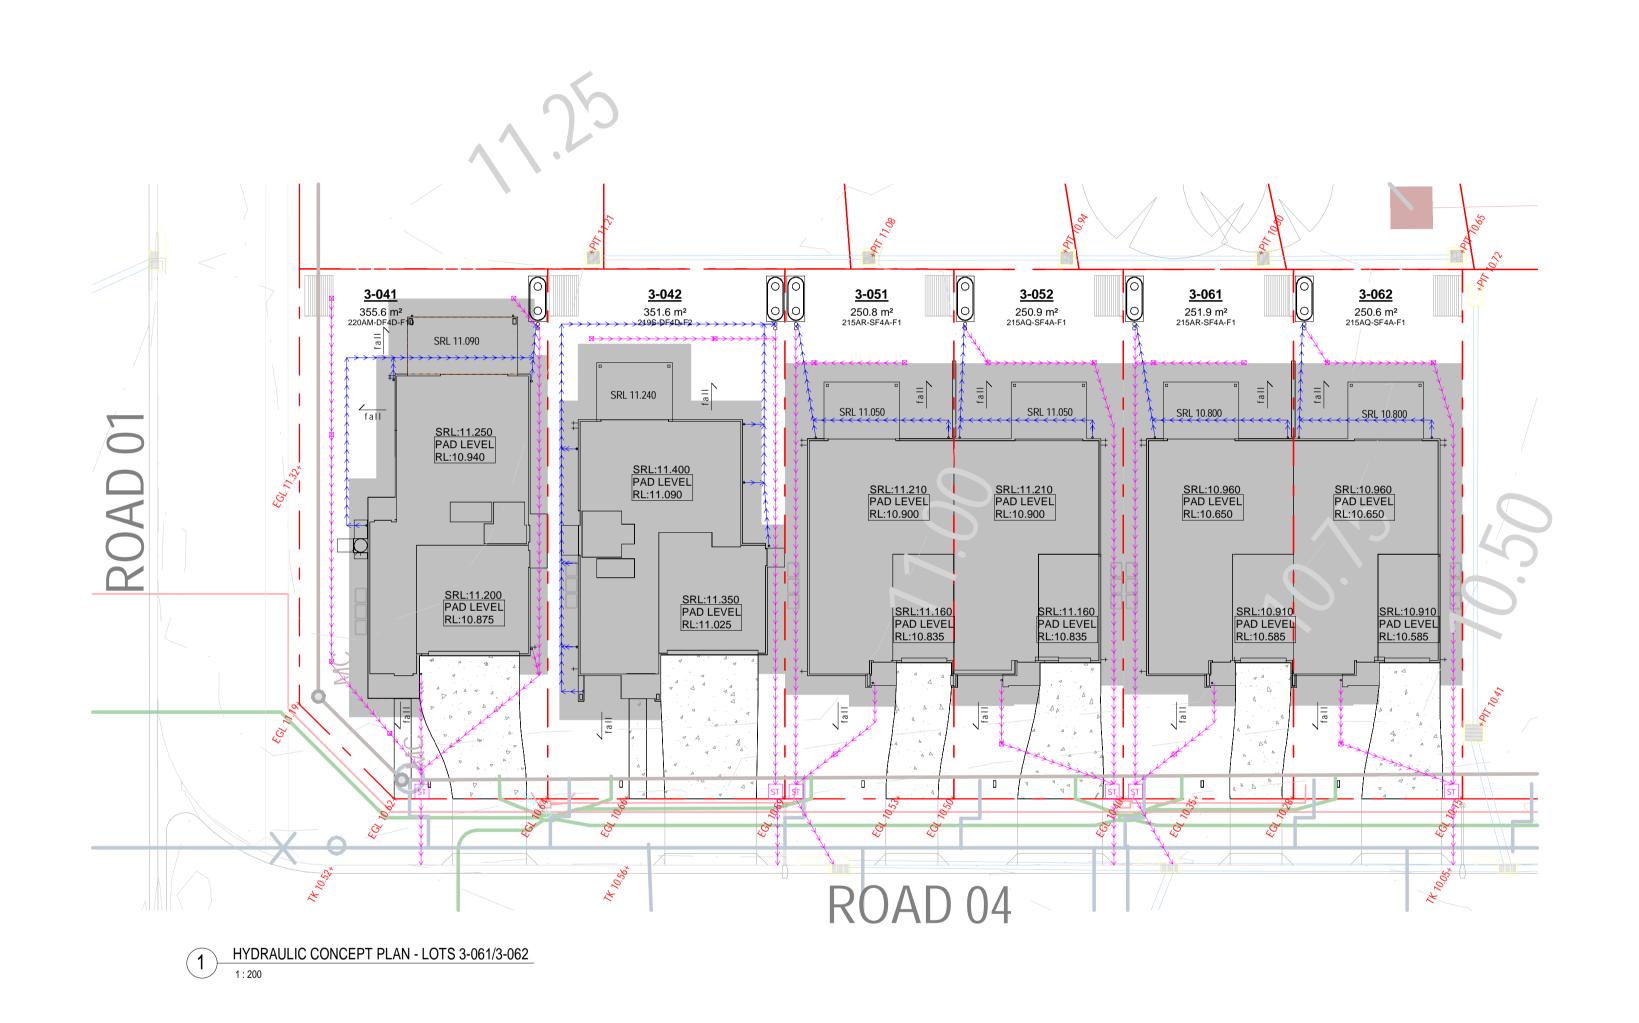

01.04.2025 B ISSUED FOR DA
17.03.2025 A ISSUED FOR BASIX ASSESSMENT
date rev amendme







Copyright of the design and other information shown here is owned by Mirvac Design pty. Itd. Reproduction or use of the design by any party for any purpose is expressly forbidden without the written permission of Mirvac Design pty. Itd.