


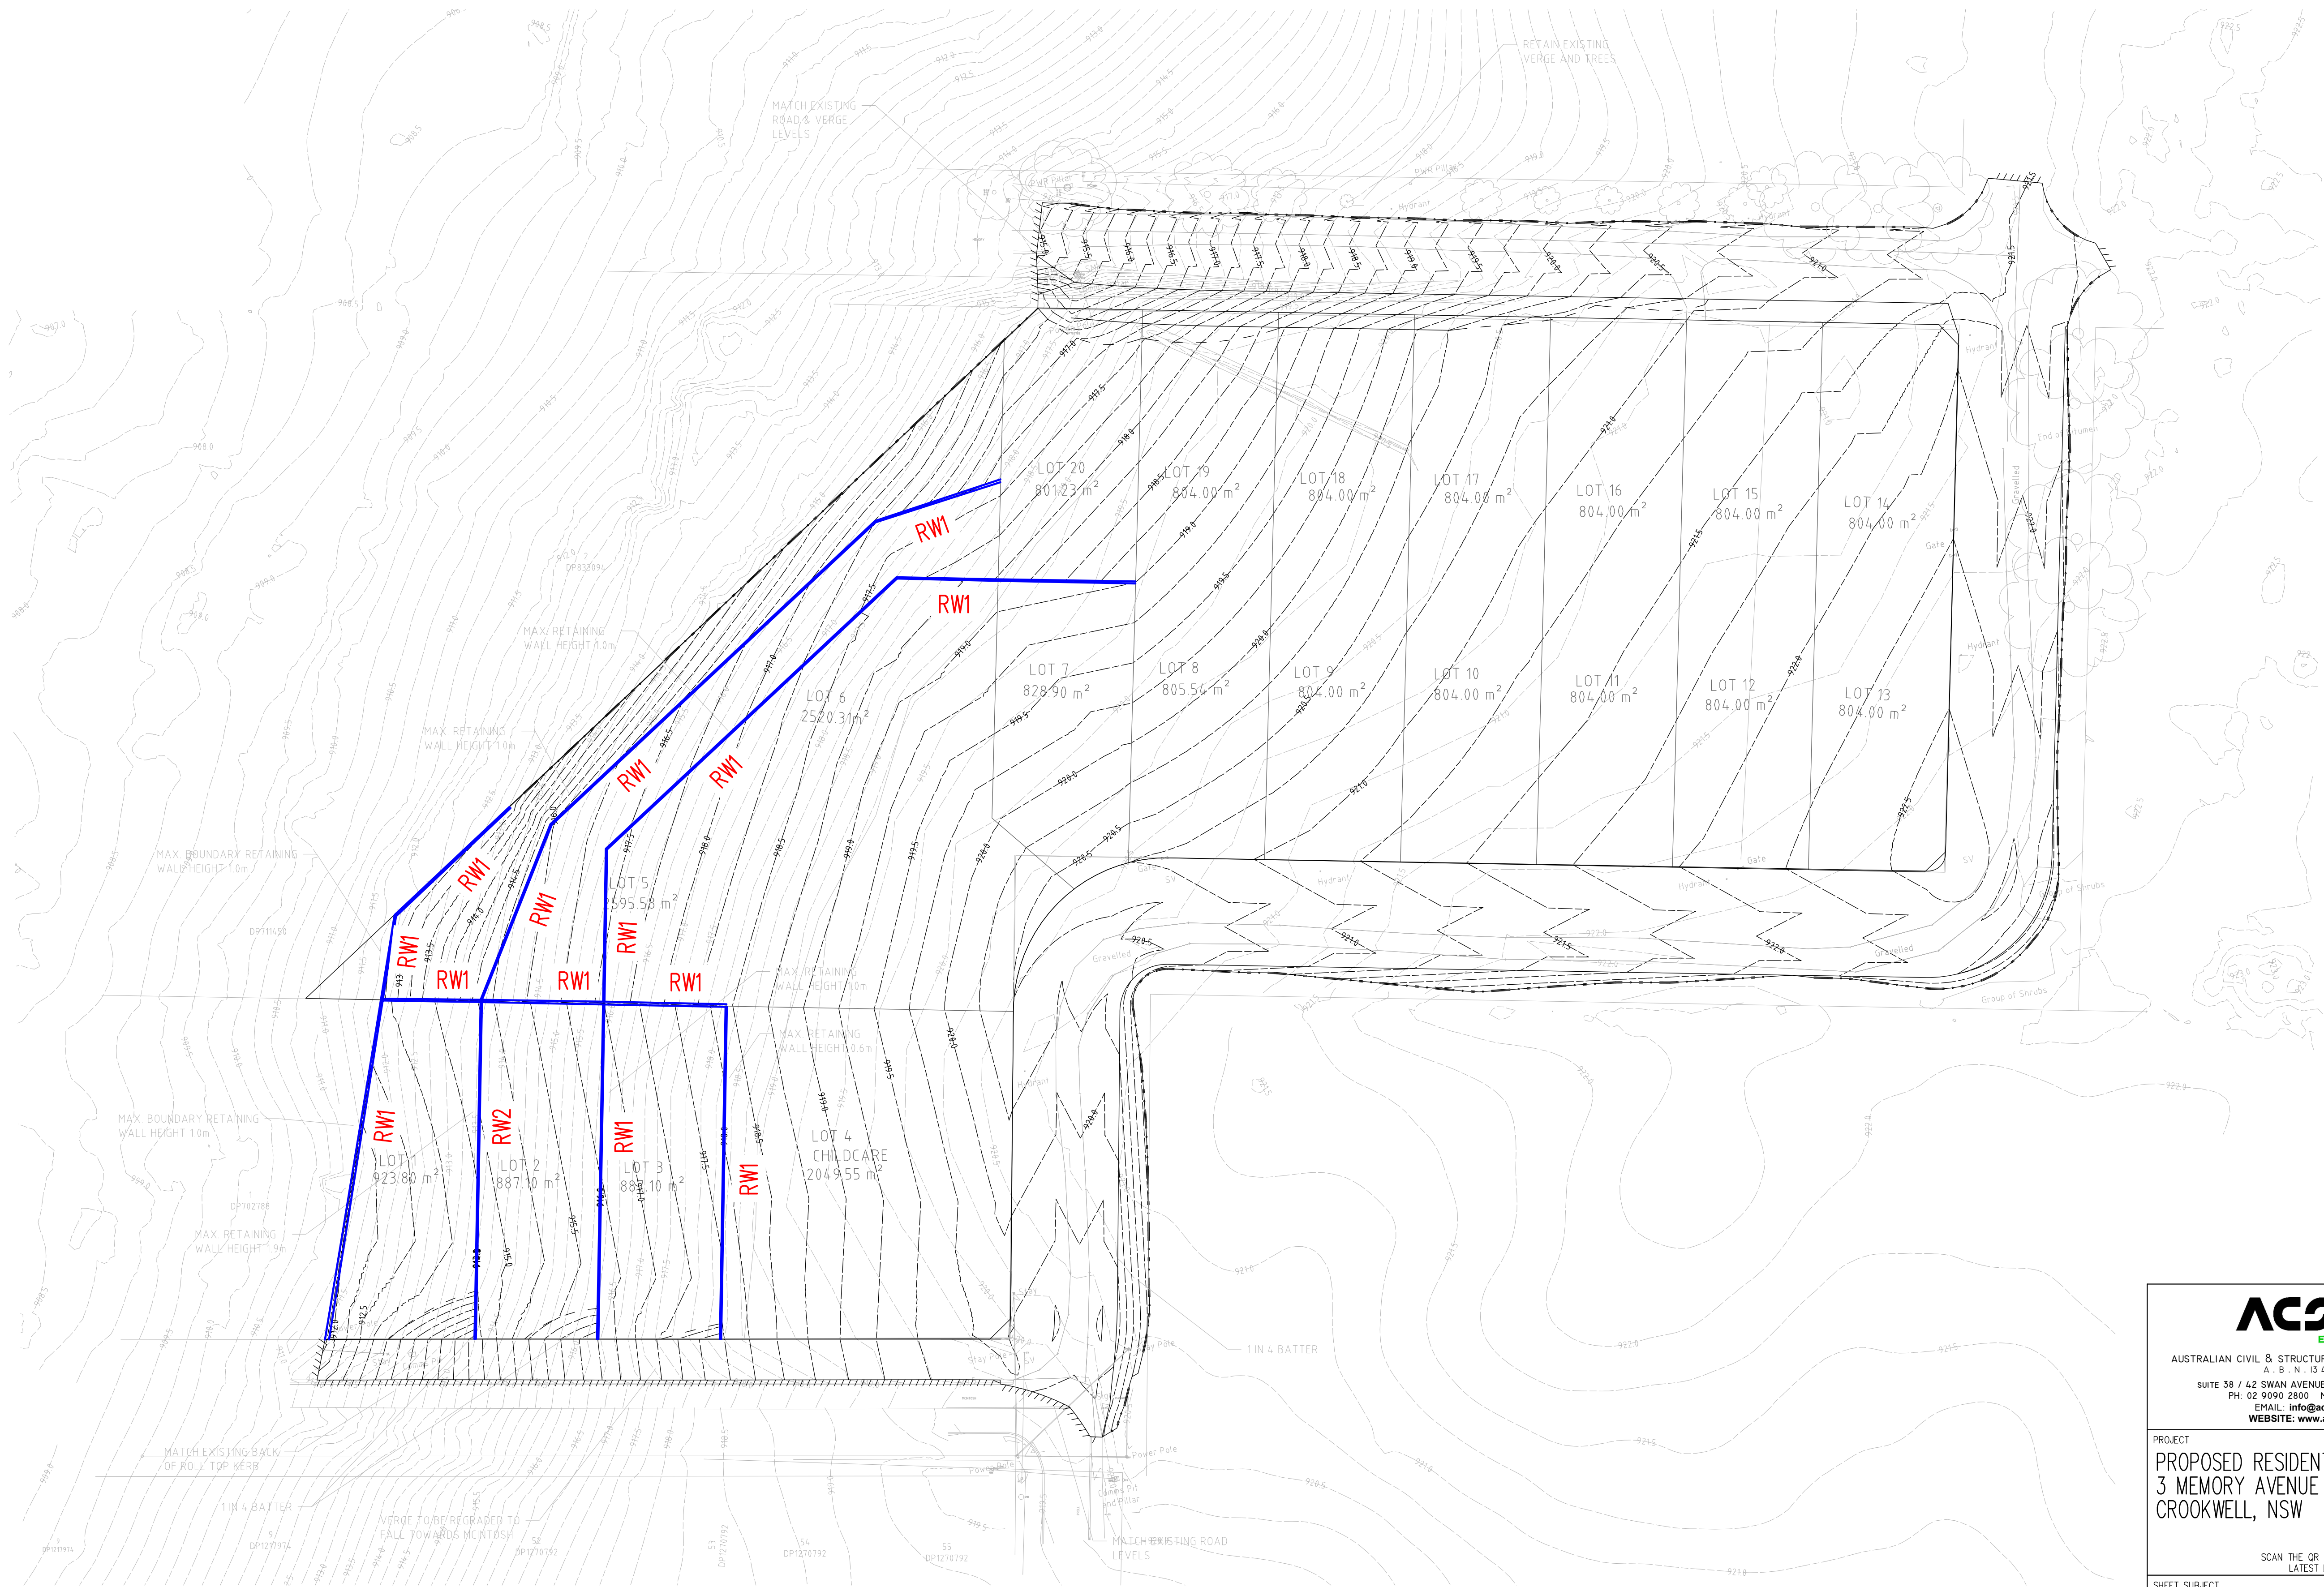

RETAINING WALL PLAN

1:100

NOTES:

1. DRAWINGS TO BE READ IN CONJUNCTION WITH CONSTRUCTION NOTES AND STANDARD DETAILS ON SHEET S000.

2. REFER TO ARCHITECTURAL DRAWINGS FOR ALL SETOUT, LEVELS, FALLS ETC.

REFERENCE DRAWINGS

DRAWINGS AND REPORTS USED TO PREPARE THE STRUCTURAL PLAN INCLUDE:

1. PLANS PREPARED BY MARTENS AND ASSOCIATES PTY LTD.
PROJECT NO: P2410001
DWG NO: P501-C100, REV D, DATED 25.03.2025

RETAINING WALL


ELEMENT	DESCRIPTION	REFER DRAWING
RW1	RETAINING 1000 MAX. SOIL HEIGHT BEHIND THE WALL	S101
RW2	RETAINING 2000 MAX. SOIL HEIGHT BEHIND THE WALL	S102

ISSUED FOR DA



AUSTRALIAN CIVIL & STRUCTURAL ENGINEERING SOLUTIONS
A. B. N. 13 457 315 807
SUITE 38 / 42 SWAN AVENUE STRATHFIELD NSW 2135
PH: 02 9090 2800 MOB: 0421 341 735
EMAIL: info@aces.com.au
WEBSITE: www.aces.com.au

PROJECT
PROPOSED RESIDENTIAL DEVELOPMENT
3 MEMORY AVENUE
CROOKWELL, NSW

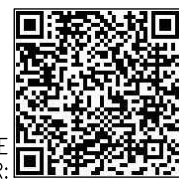

SCAN THE QR CODE TO VIEW THE LATEST DRAWING REGISTER.

SHEET SUBJECT
RETAINING WALL PLAN

DATE
11.06.2025

DRAWN T.V.	DESIGNED T.X.	CHECKED G.K.	JOB No 121627
SCALE @ A1	-	DWG No S100	REV A