



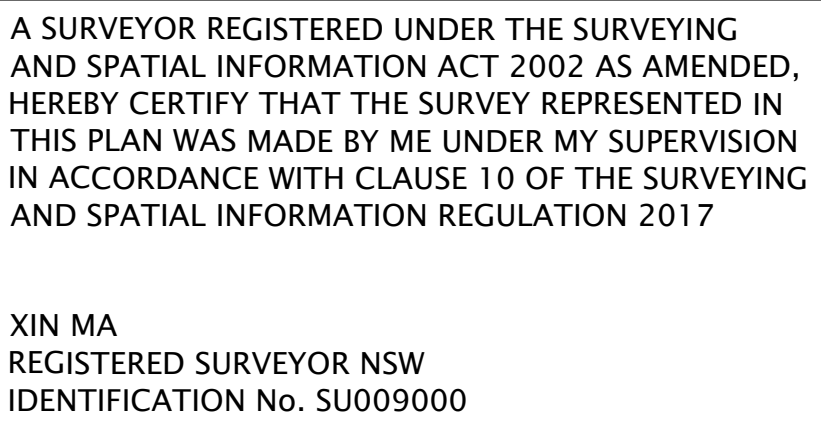


AHD	AUSTRALIAN HEIGHT DATUM
AWN	AWNING
BM	BENCH MARK
D/H/S	DIAMETER/HEIGHT/SPREAD
EG	EAVE & GUTTER
FL	FLOOR LEVEL
HYD	HYDRANT
PP	POWER POLE
SILL	WINDOW SILL
SMH	SEWER MAN HOLE
TEL	TELSTRA PIT
TK	TOP OF KERB
VC	VEHICLE CROSSING
WM	WATER METER
WTOP	WINDOW HEAD

A SURVEYOR REGISTERED UNDER THE SURVEYING AND SPATIAL INFORMATION ACT 2002 AS AMENDED, HEREBY CERTIFY THAT THE SURVEY REPRESENTED IN THIS PLAN WAS MADE BY ME UNDER MY SUPERVISION IN ACCORDANCE WITH CLAUSE 10 OF THE SURVEYING AND SPATIAL INFORMATION REGULATION 2017

XIN MA
REGISTERED SURVEYOR NSW
IDENTIFICATION No. SU009000

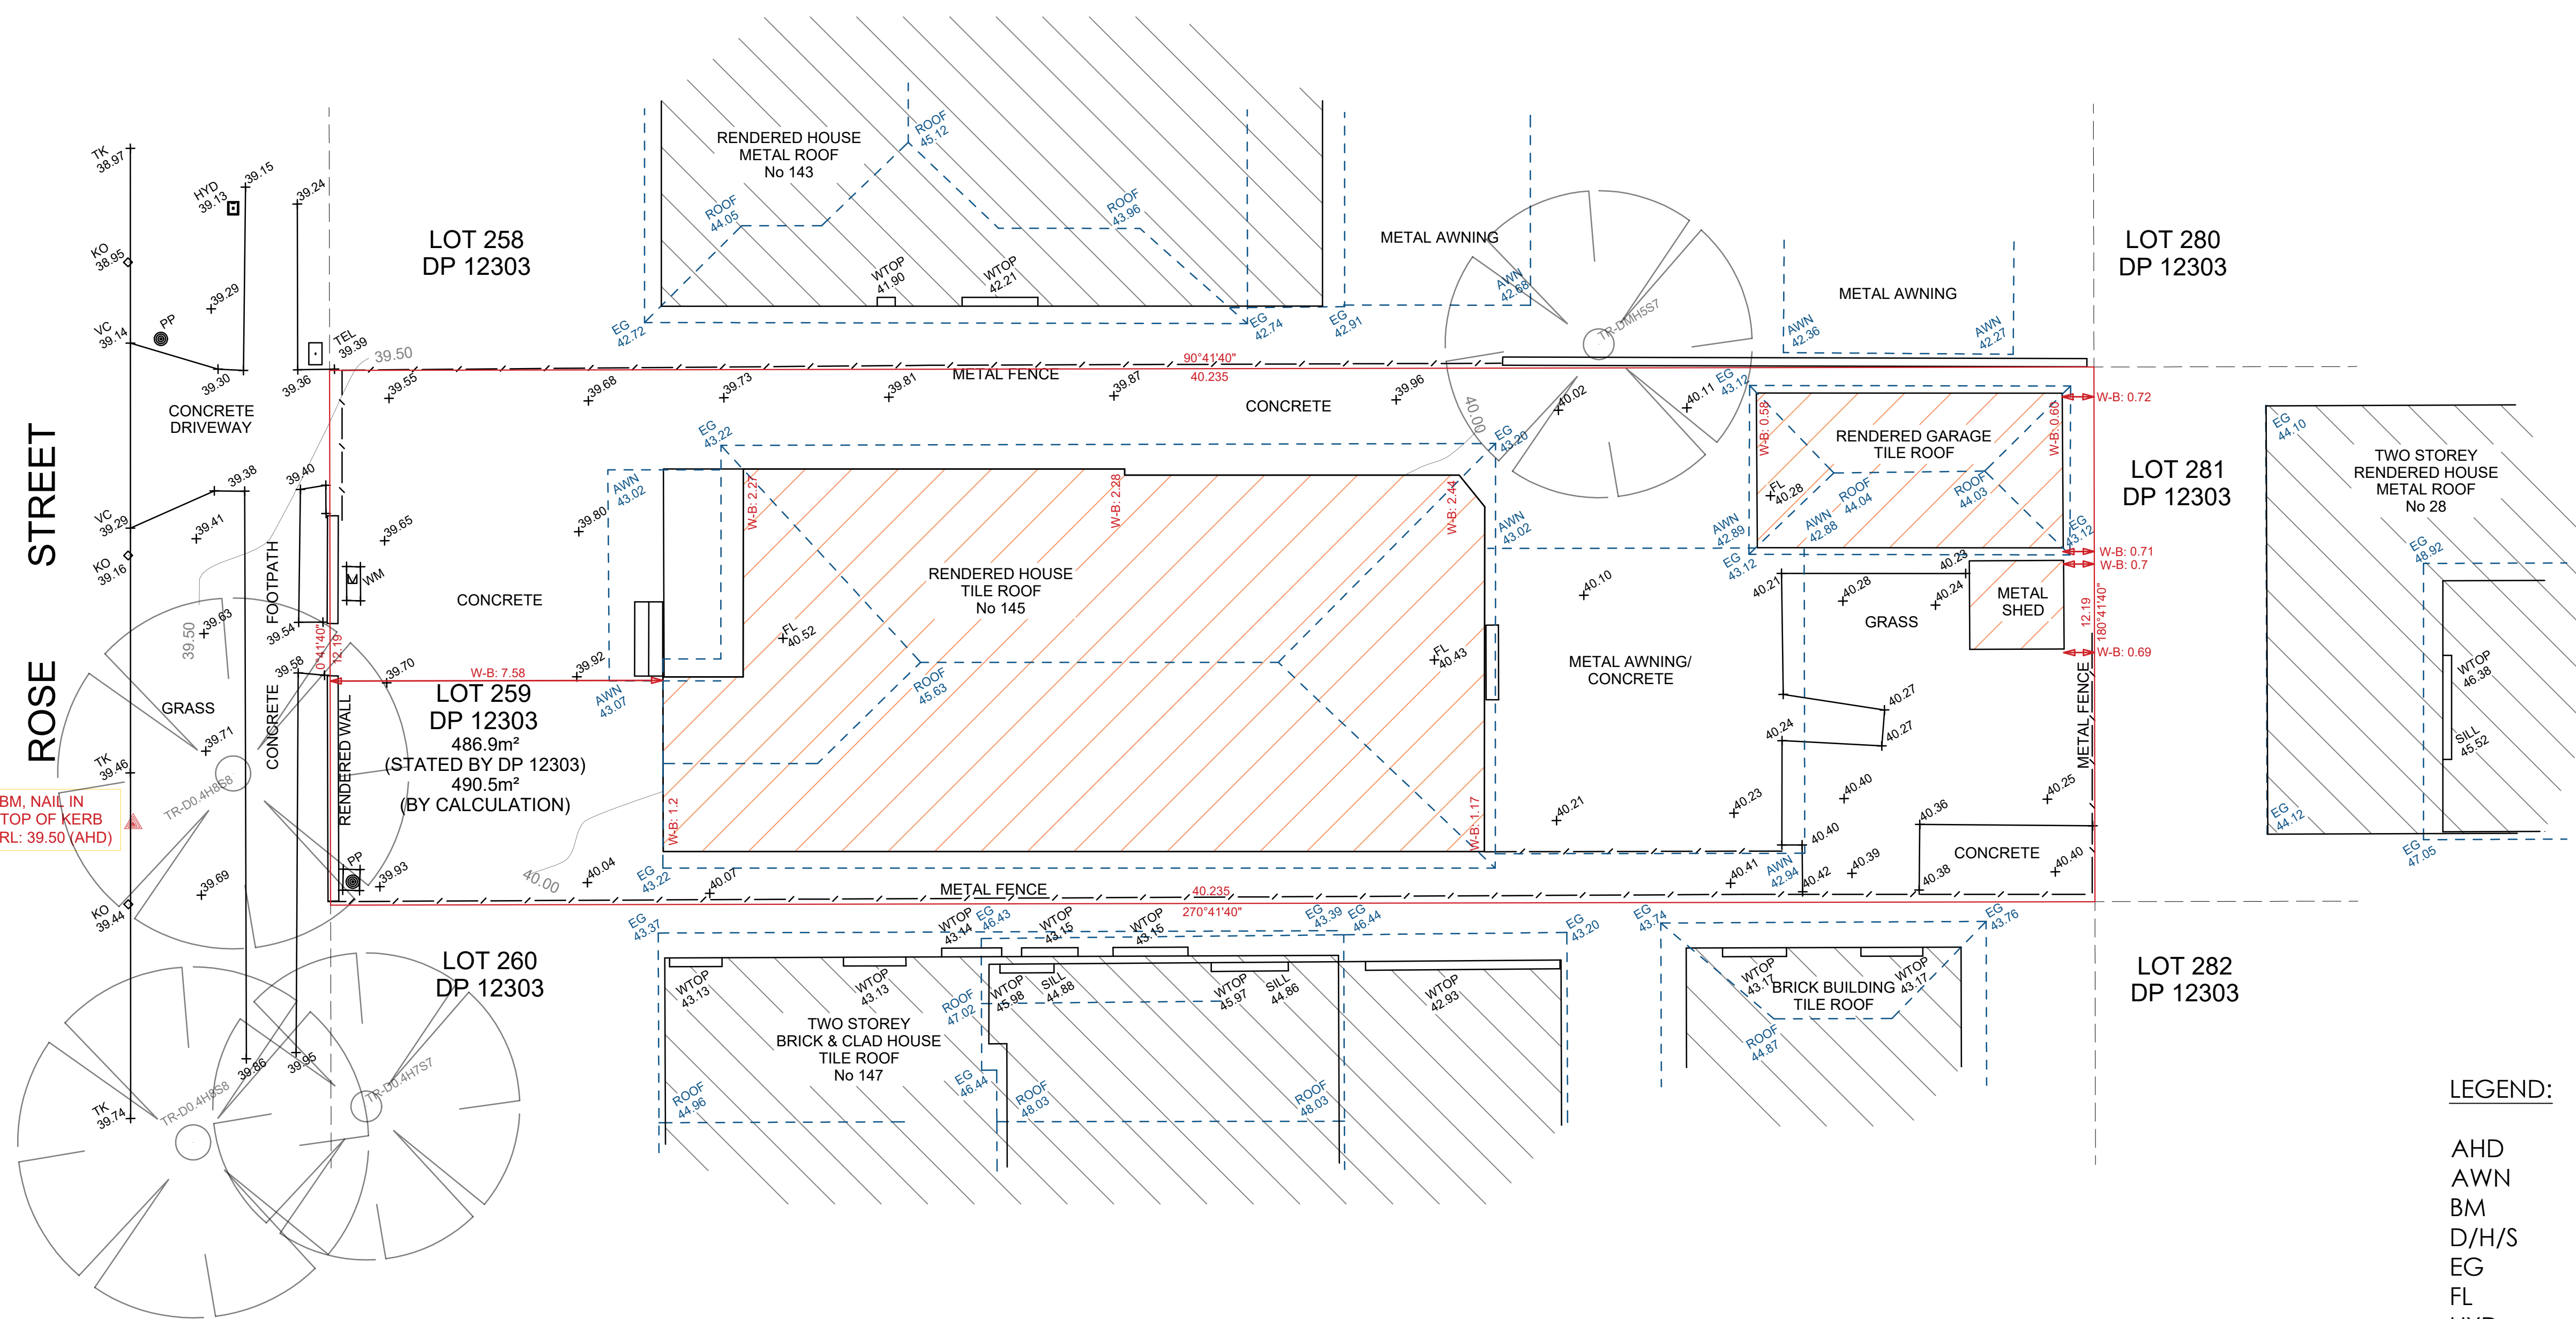

THIS SURVEY IS FOR CONTOUR/DESIGN PURPOSES ONLY.
BOUNDARIES HAVE BEEN DETERMINED BY SURVEY.
SERVICES SHOWN HAVE BEEN DERIVED FROM VISUAL EVIDENCE
APPARENT.
DIAMETER, HEIGHT & SPREAD OF TREES ARE APPROXIMATE ONLY
TERMS OF ANY COVENANTS AND RESTRICTIONS HAVE NOT BEEN
INVESTIGATED BY URBANSURV.

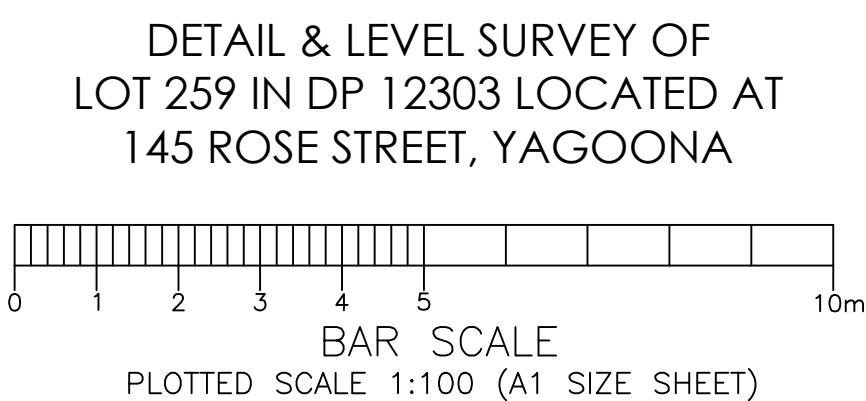

SCALE	1 : 100
SURVEYED BY	DM
DRAWN BY	CC
DATE	11-02-2025
DATUM	AHD