



PROJECT NUMBER

25012

PROJECT TITLE

**ALTS AND ADDITIONS TO EXISTING SERVICE STATION
14-18 MACLAURIN AVENUE EAST HILLS NSW 2213**



ALTS AND ADDITIONS TO EXISTING SERVICE STATION

14-18 MACLAURIN AVENUE EAST HILLS NSW 2213
LOT / SECTION / PLAN NO: | SELECTED COUNCIL

25012



A1-01




PROJECT NUMBER
25012
PROJECT TITLE
**ALTS AND ADDITIONS TO EXISTING SERVICE STATION
14-18 MACLAURIN AVENUE EAST HILLS NSW 2213**

FOR DA APPROVAL
DRAWING TITLE
COVER
DATE OF ISSUE
13/03/25
REVISION
GA
DRAWN BY
GA
CHECKED BY
GA
DRAWING NUMBER
A1-01
SCALE @ A1

Revision	Description	Date	Design	Author

ABN
73 938 972 182
PHONE
0420 610 238
EMAIL
info@deboke.com.au

This drawing is copyright and the property of DEBOKE. Larger scale drawings and written dimensions take preference. Do not scale from drawing. All dimensions to be verified on site before commencement of work. All discrepancies to be brought to the attention of the author.

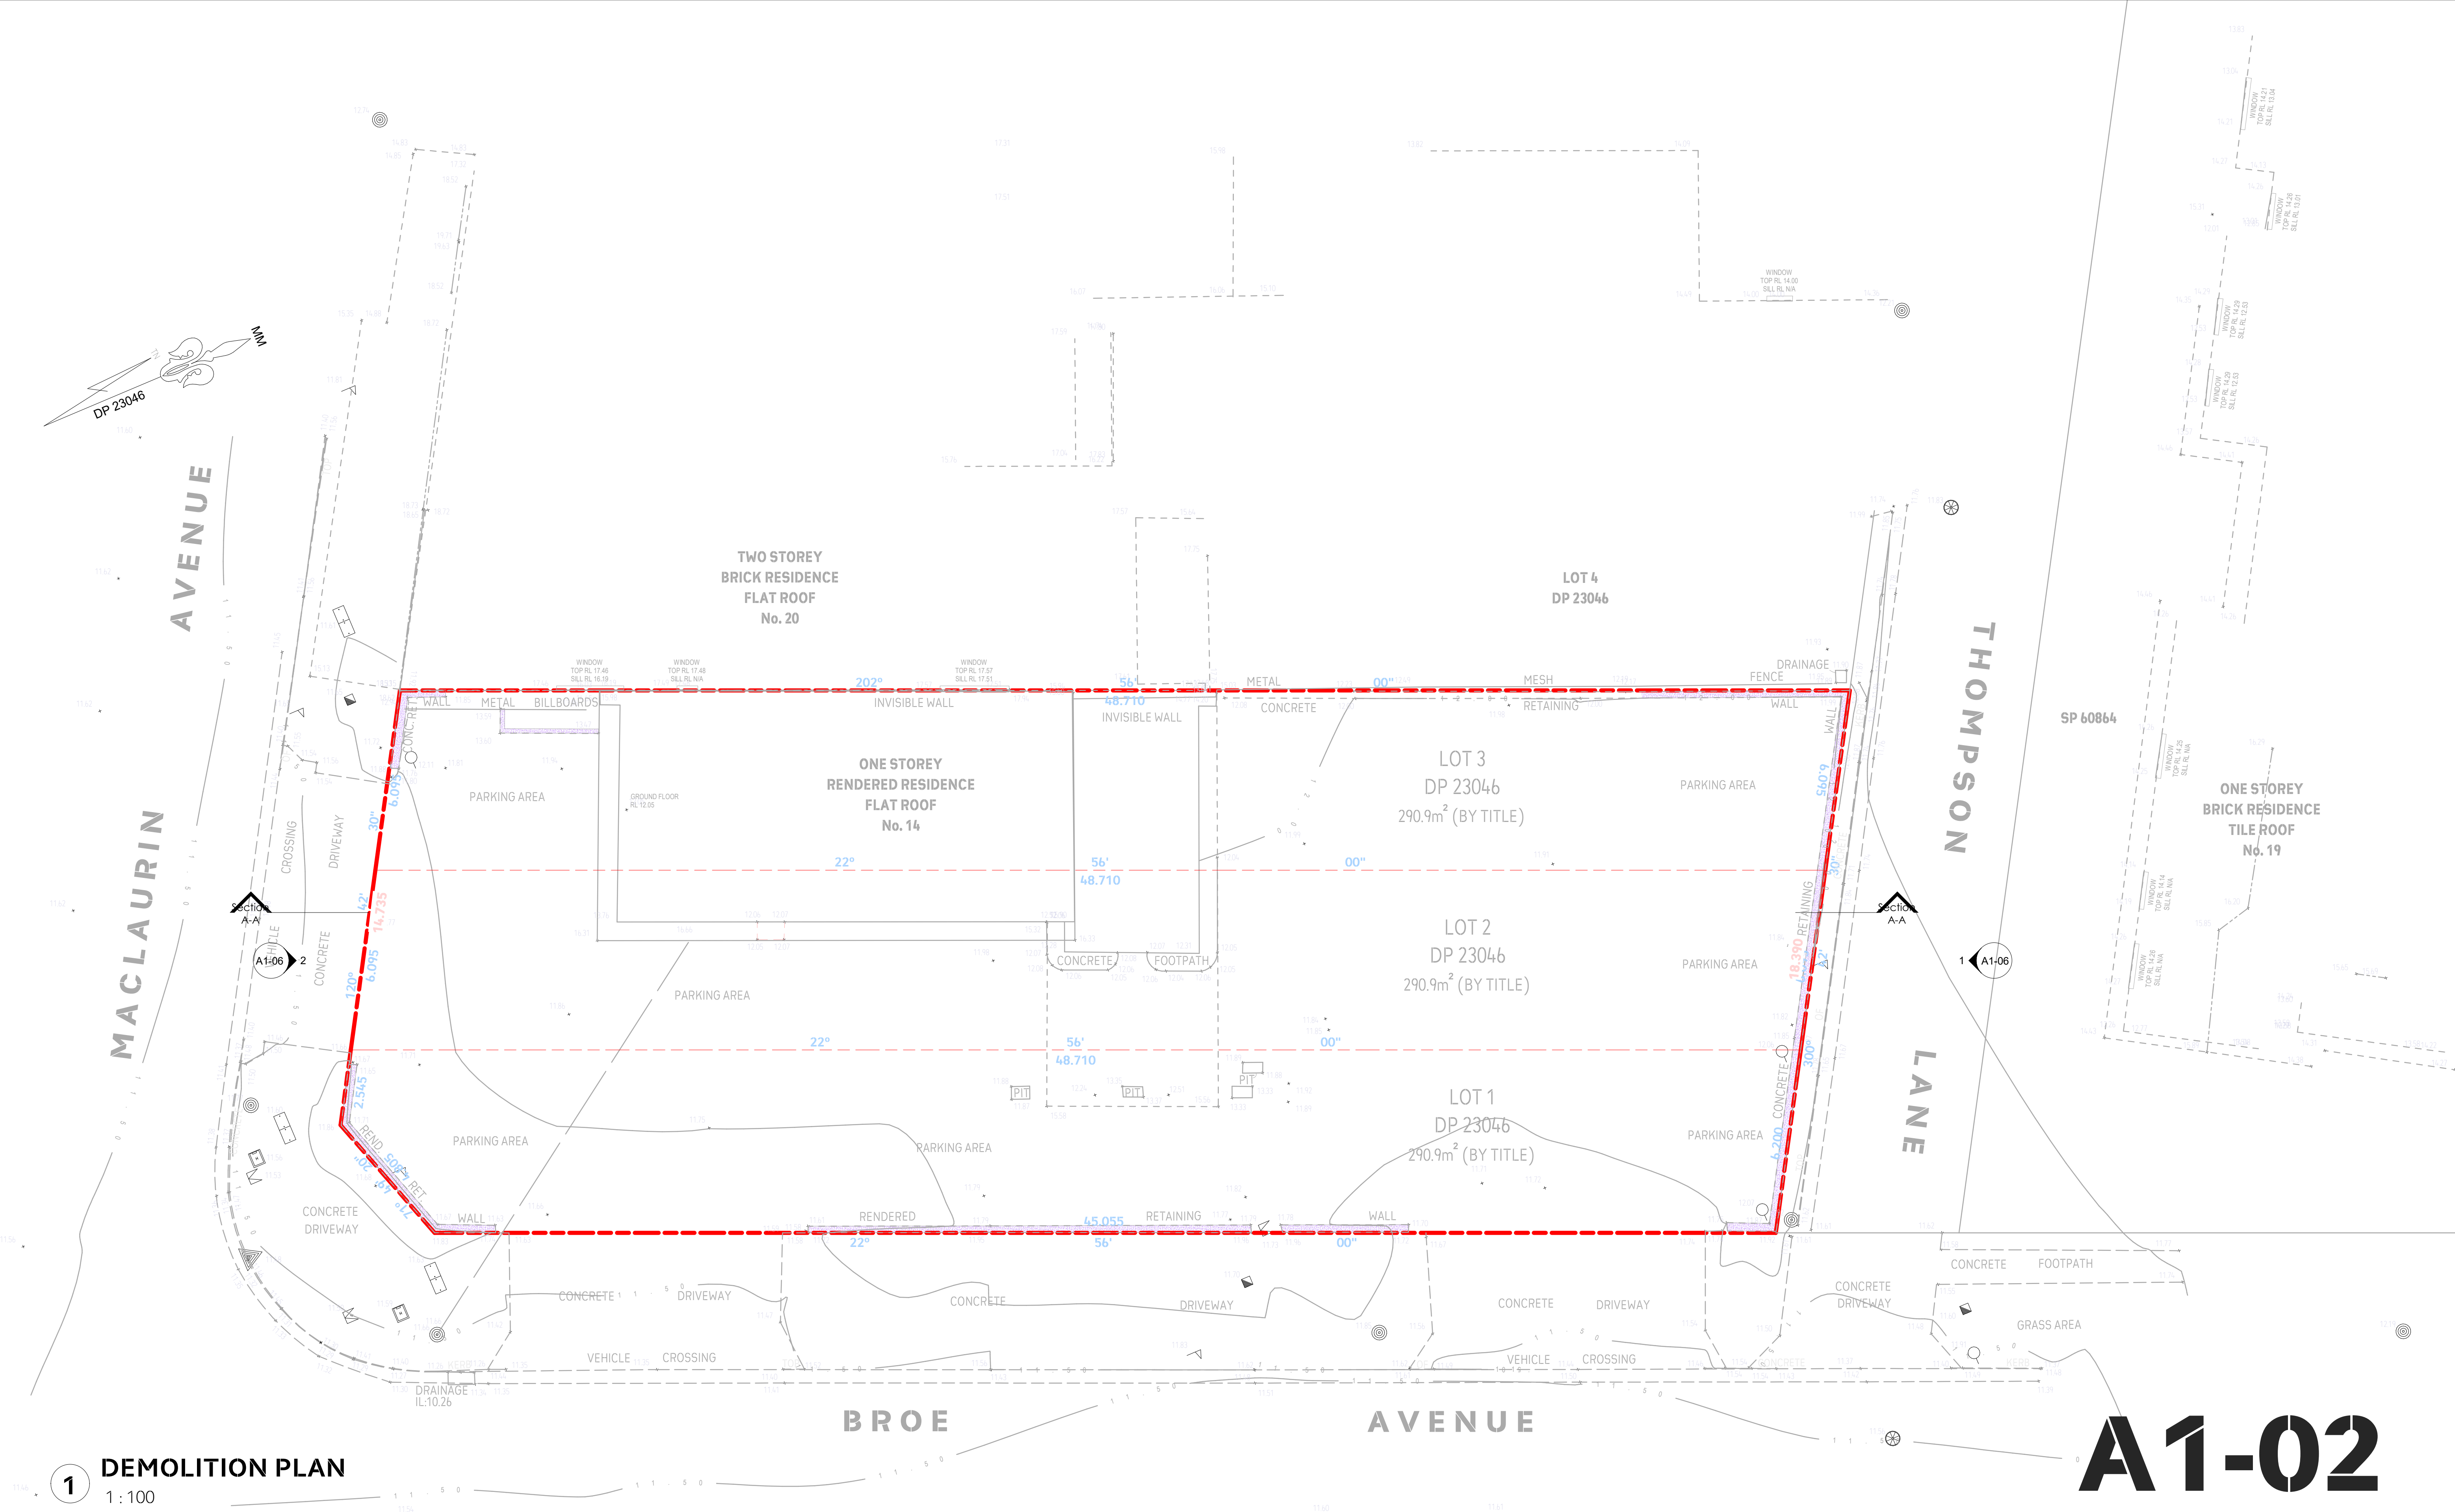

1 DEMOLITION PLAN
1:100

A1-02




PROJECT NUMBER
25012
PROJECT TITLE
**ALTS AND ADDITIONS TO EXISTING SERVICE STATION
14-18 MACLAURIN AVENUE EAST HILLS NSW 2213**

FOR DA APPROVAL
DRAWING TITLE
DEMOLITION PLAN
DATE OF ISSUE
03/10/25
REVISION
GA
DRAWN BY
GA
CHECKED BY
GA
DRAWING NUMBER
A1-02
SCALE @ A1
1:100

Revision	Description	Date	Design	Author

ABN
73 938 972 182
PHONE
0420 610 238
EMAIL
info@deboke.com.au

This drawing is copyright and the property of **DEBOKE**. Larger scale drawings and written dimensions take preference. Do not scale from drawing. All dimensions to be verified on site before commencement of work. All discrepancies to be brought to the attention of the author.

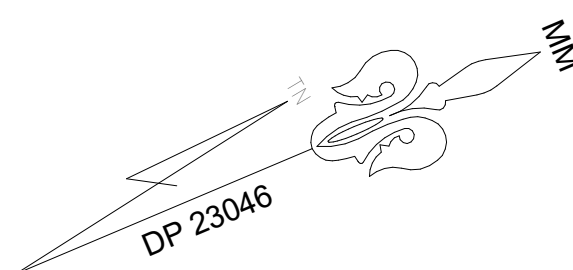

MACLAURIN AVENUE

THOMPSON LANE

TWO STOREY
BRICK RESIDENCE
FLAT ROOF
No. 20

ONE STOREY
RENDERED RESIDENCE
FLAT ROOF
No. 14

CONSOLIDATED LOT
881.070 sqm

LOT 4
DP 23046

ONE STOREY
BRICK RESIDENCE
TILE ROOF
No. 19

1 CONSOLIDATION PLAN
1:100

A1-03




PROJECT NUMBER
25012
PROJECT TITLE
**ALTS AND ADDITIONS TO EXISTING SERVICE STATION
14-18 MACLAURIN AVENUE EAST HILLS NSW 2213**

FOR DA APPROVAL
DRAWING TITLE
CONSOLIDATION PLAN
DATE OF ISSUE
03/10/25
REVISION
GA
DRAWN BY
GA
CHECKED BY
GA
DRAWING NUMBER
A1-03
SCALE @ A1
1:100

Revision	Description	Date	Design	Author

deboke VISUALISATION
ABN
73 938 972 182
PHONE
0420 610 238
EMAIL
info@deboke.com.au
This drawing is copyright and the property of DEBOKE. Larger scale drawings and written dimensions take preference. Do not scale from drawing. All dimensions to be verified on site before commencement of work. All discrepancies to be brought to the attention of the author.

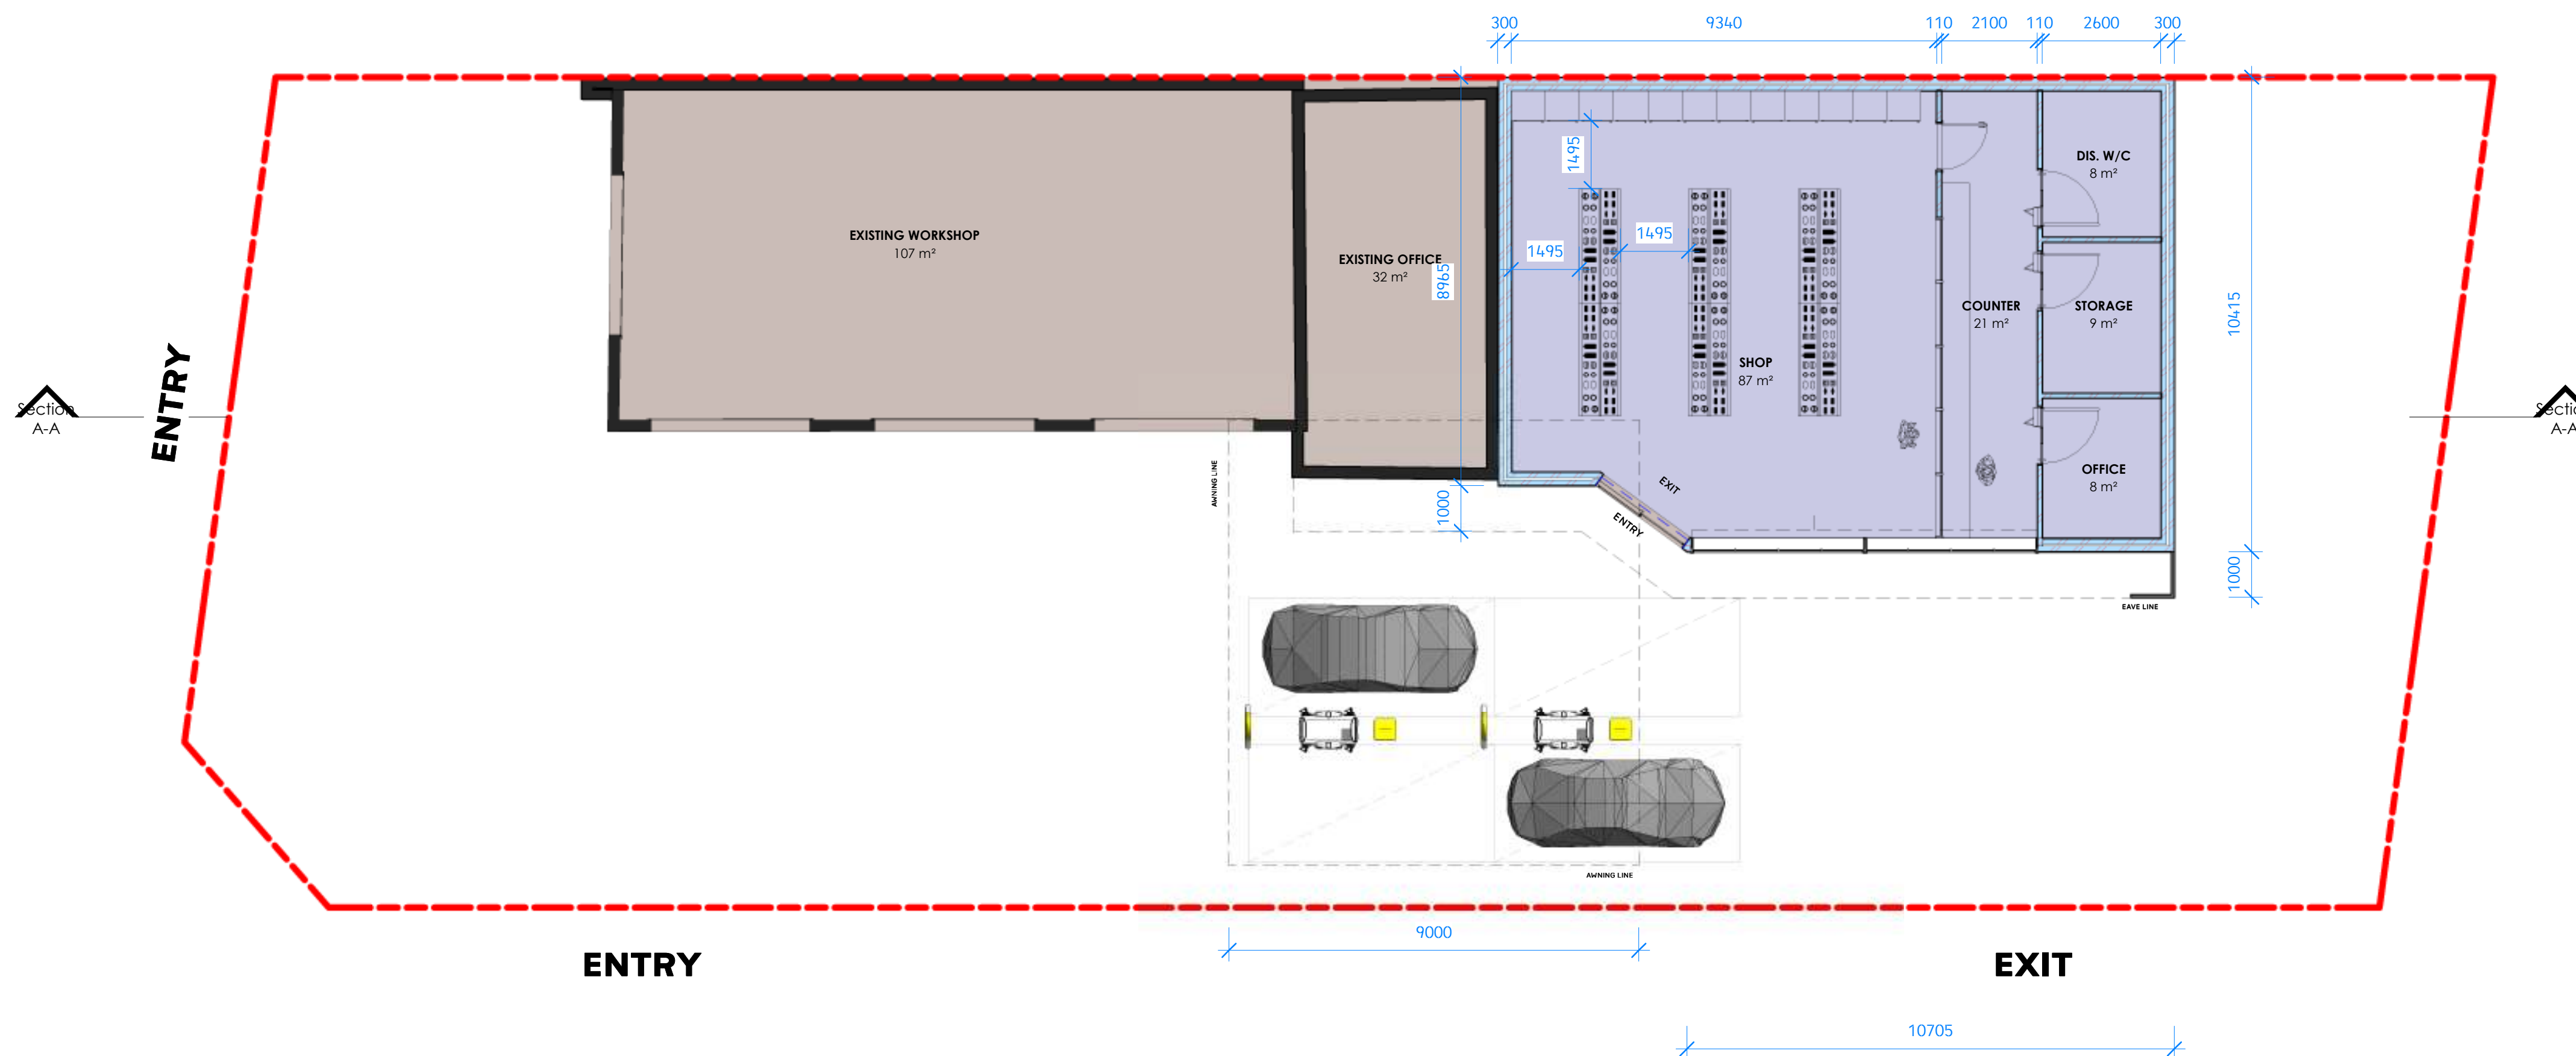


1 GROUND FLOOR
1 : 100

A1-05

	PROJECT NUMBER 25012	FOR DA APPROVAL				DRAWING NUMBER A1-05	
	PROJECT TITLE ALTS AND ADDITIONS TO EXISTING SERVICE STATION 14-18 MACLAURIN AVENUE EAST HILLS NSW 2213	DRAWING TITLE PLAN VIEW	DATE OF ISSUE 03/10/25	REVISION	DRAWN BY GA	CHECKED BY GA		SCALE @ A1 1 : 100	
<table><thead><tr><th>Revision</th><th>Description</th><th>Date</th><th>Design</th><th>Author</th></tr></thead><tbody><tr><td> </td><td> </td><td> </td><td> </td><td> </td></tr><tr><td> </td><td> </td><td> </td><td> </td><td> </td></tr><tr><td> </td><td> </td><td> </td><td> </td><td> </td></tr><tr><td> </td><td> </td><td> </td><td> </td><td> </td></tr><tr><td> </td><td> </td><td> </td><td> </td><td> </td></tr><tr><td> </td><td> </td><td> </td><td> </td><td> </td></tr><tr><td> </td><td> </td><td> </td><td> </td><td> </td></tr><tr><td> </td><td> </td><td> </td><td> </td><td> </td></tr><tr><td> </td><td> </td><td> </td><td> </td><td> </td></tr></tbody></table>								Revision	Description	Date	Design	Author	
Revision	Description	Date	Design	Author	
ABN 73 938 972 182 PHONE 0420 610 238 EMAIL info@deboke.com.au This drawing is copyright and the property of DEBOKE. Larger scale drawings and written dimensions take preference. Do not scale from drawing. All dimensions to be verified on site before commencement of work. All discrepancies to be brought to the attention of the author.	



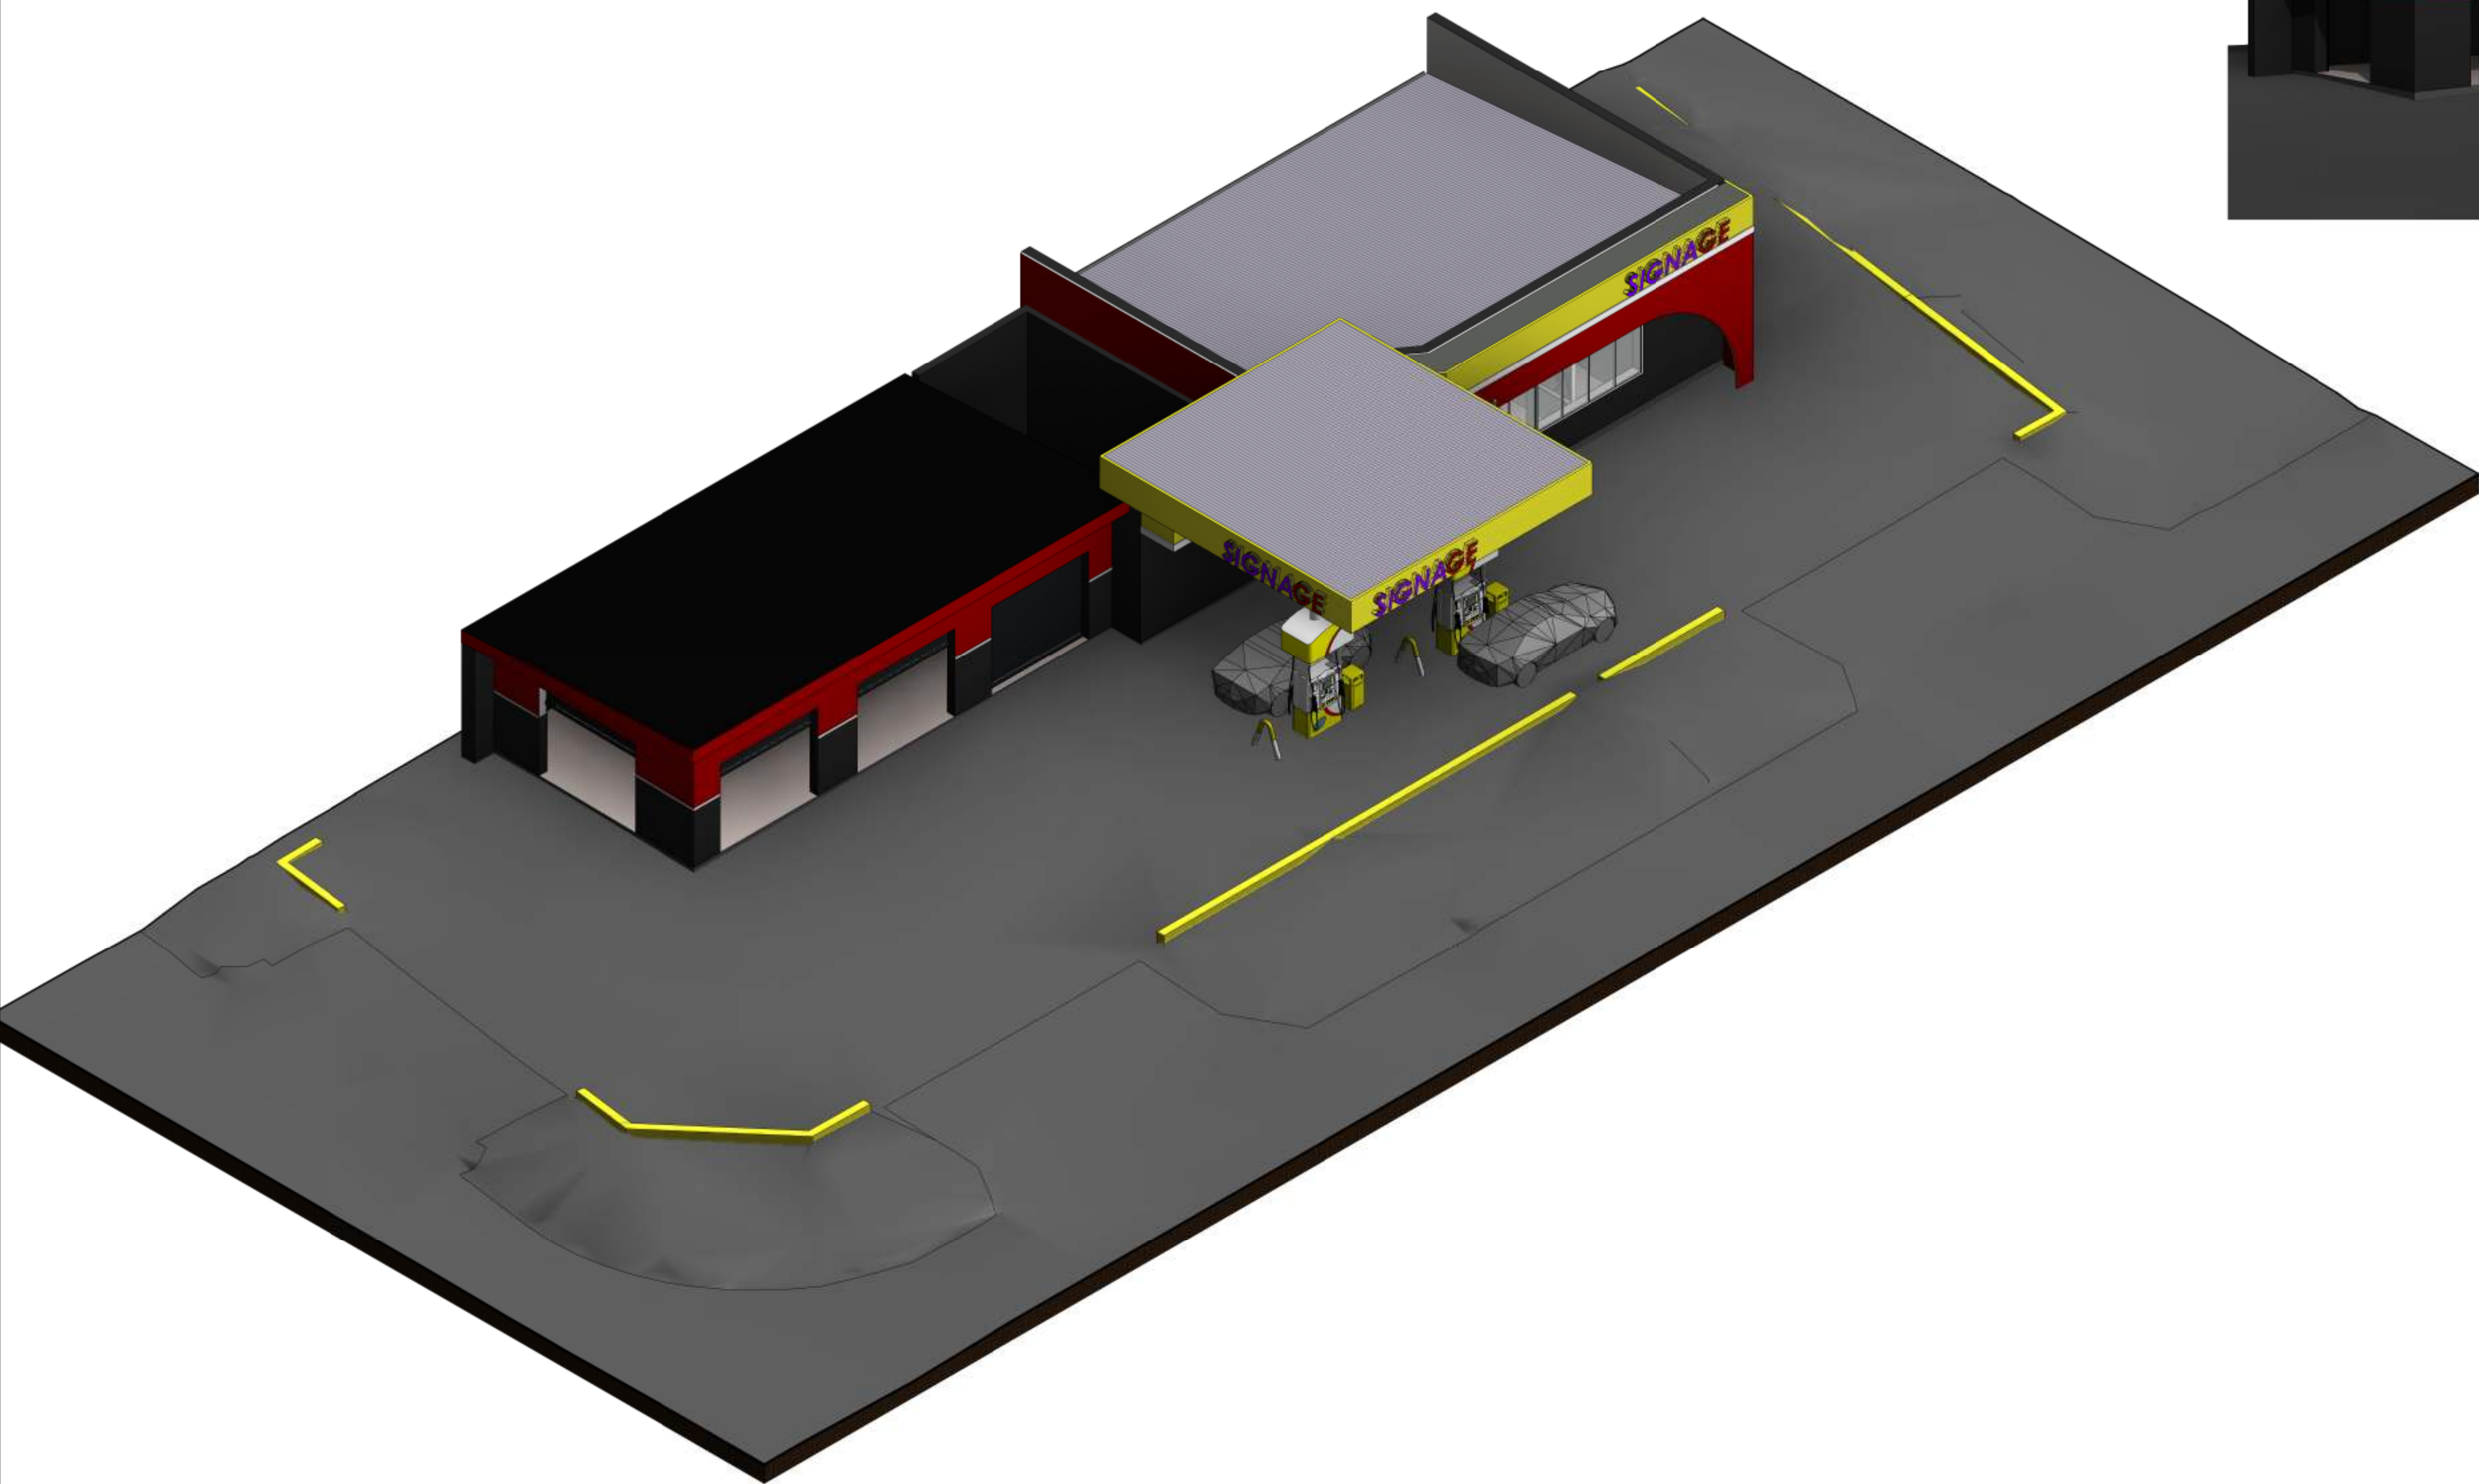

A1-07



PROJECT NUMBER
25012
PROJECT TITLE
**ALTS AND ADDITIONS TO EXISTING SERVICE STATION
14-18 MACLAURIN AVENUE EAST HILLS NSW 2213**

FOR DA APPROVAL


DRAWING TITLE
3DS
DATE OF ISSUE
03/10/25
REVISION
GA
DRAWN BY
GA
CHECKED BY
GA

DRAWING NUMBER
A1-07
SCALE @ A1

Revision	Description	Date	Design	Author

ABN
73 938 972 182
PHONE
0420 610 238
EMAIL
info@deboke.com.au

This drawing is copyright and the property of DEBOKE. Larger scale drawings and written dimensions take preference. Do not scale from drawing. All dimensions to be verified on site before commencement of work. All discrepancies to be brought to the attention of the author.

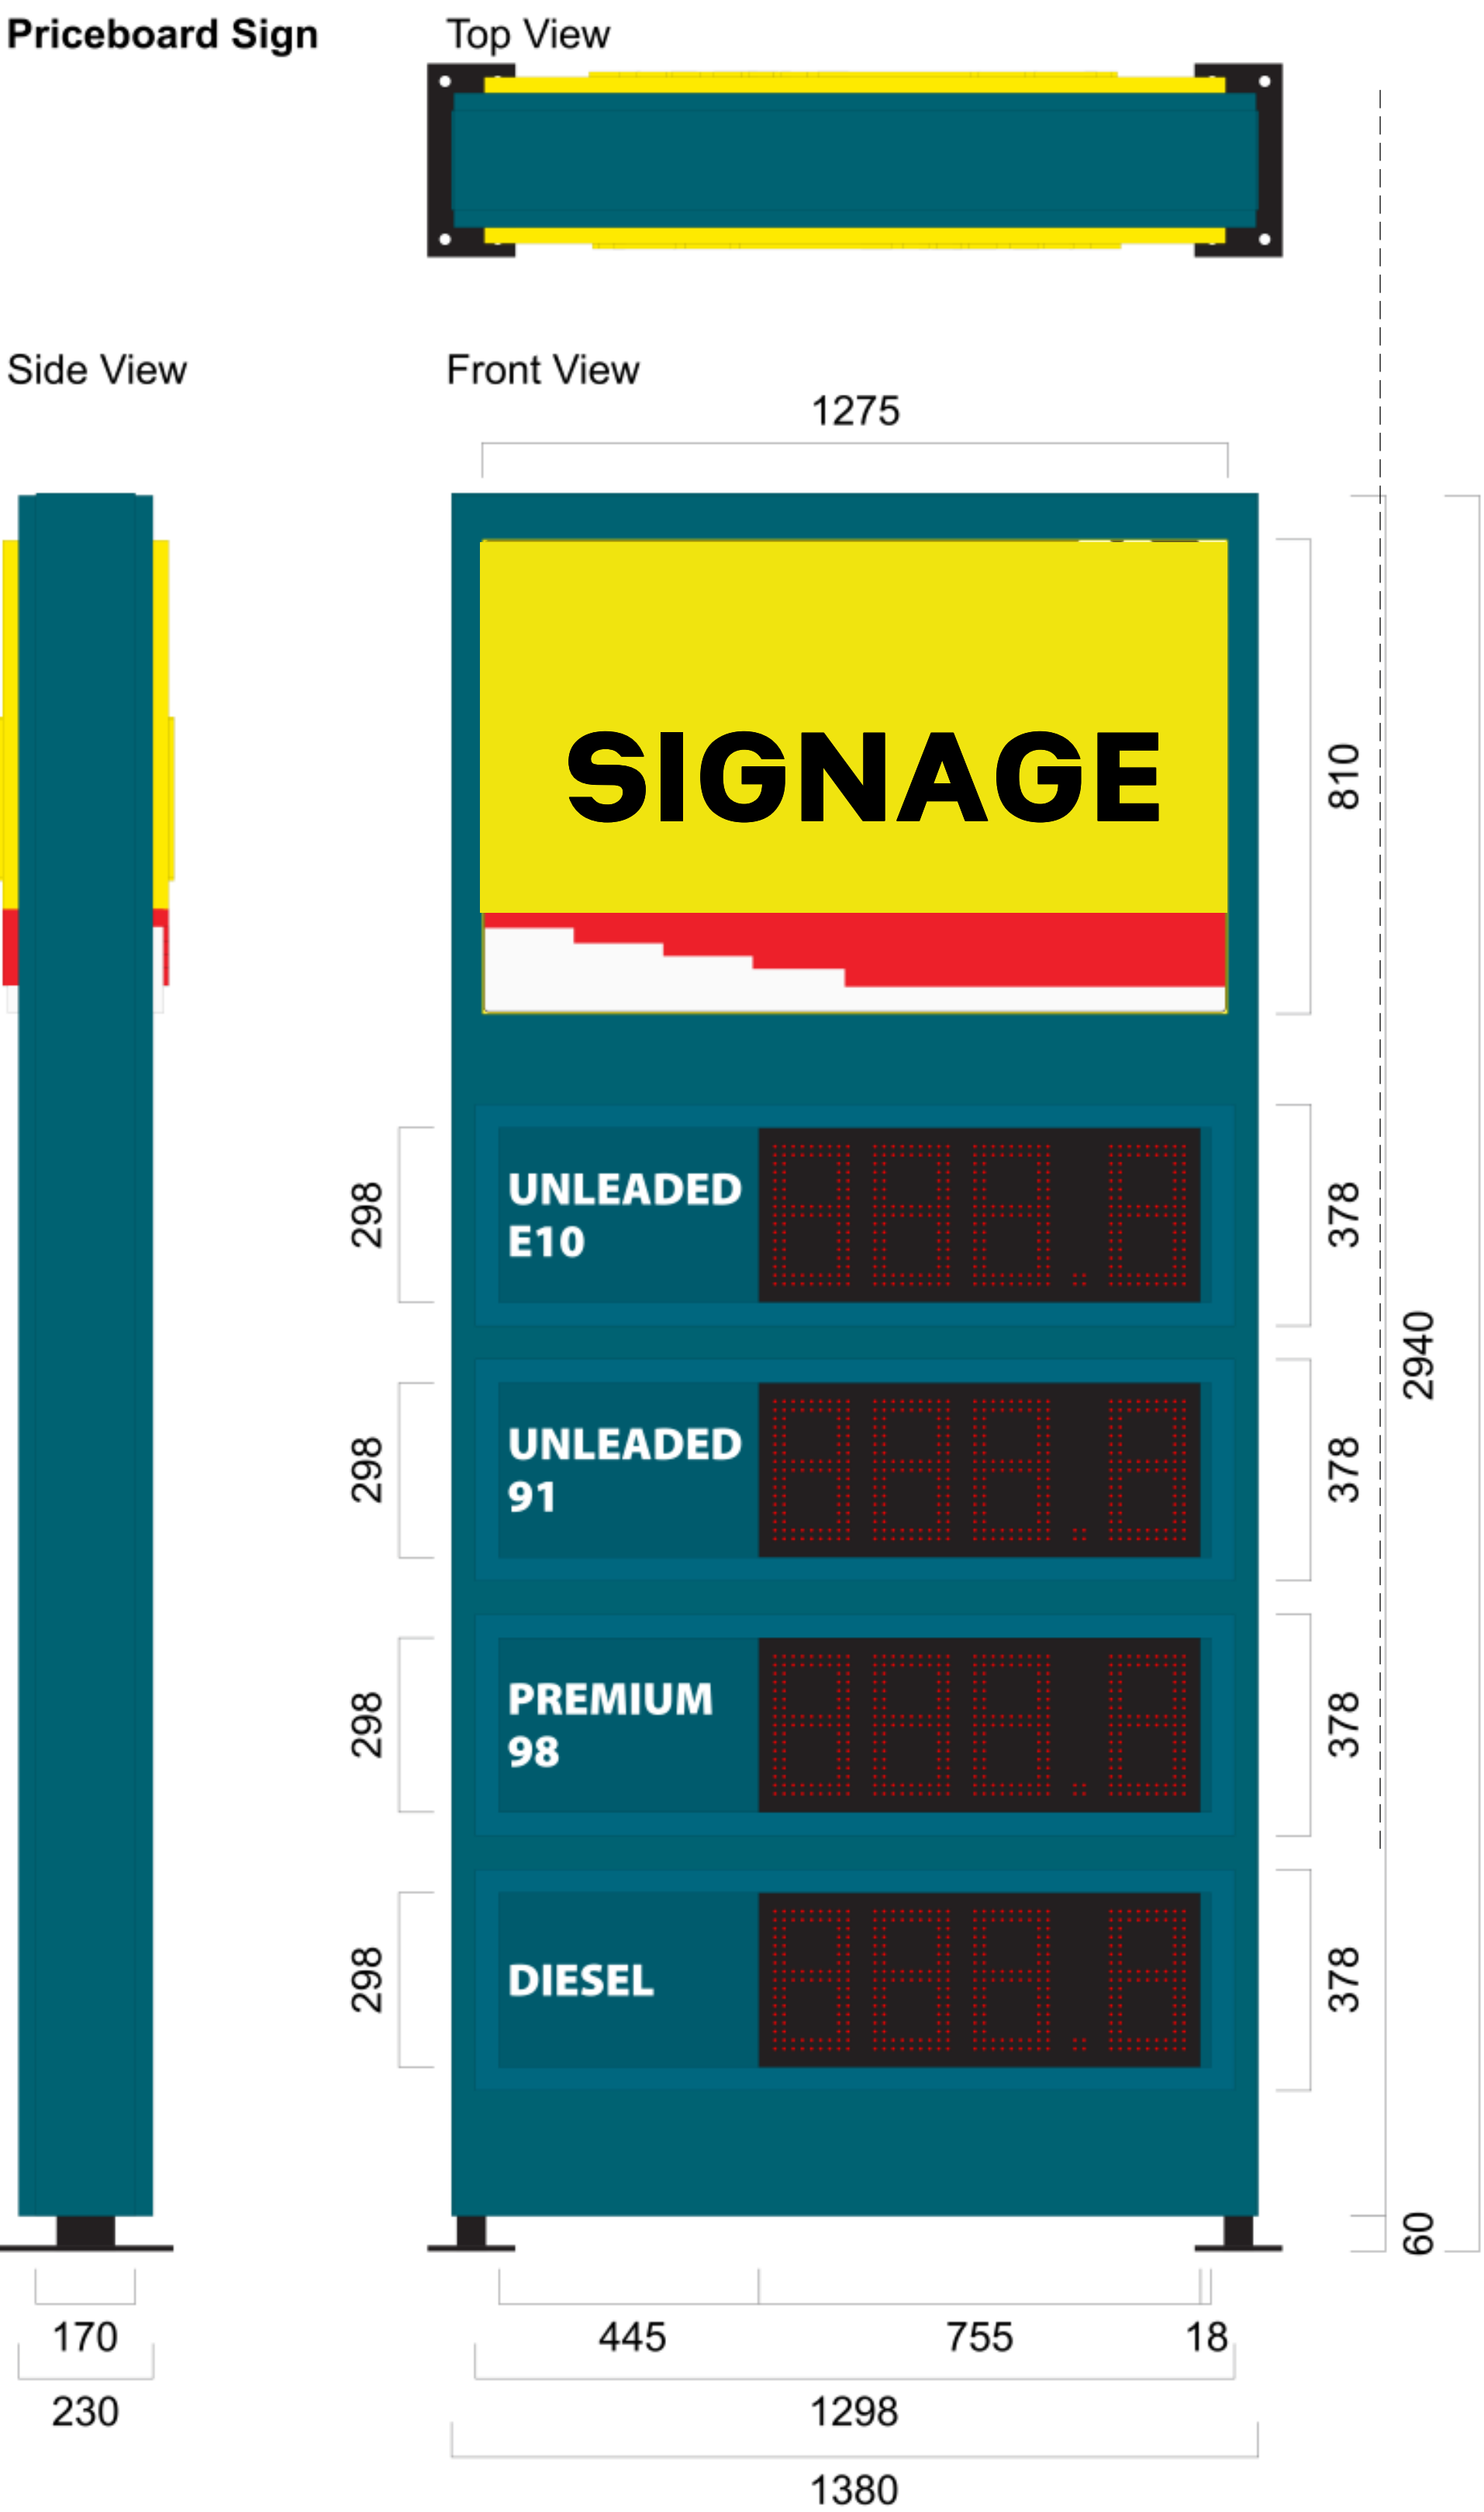

4mm ACM Side & Top panels (Painted PMS 3155 80% Gloss)
4mm ACM Face panels (Painted PMS 3155 80% Gloss)

1275 x 810mm cut out for 3D Moulded
4.5mm Opal DR Acrylic Dishpan Mould with Vinyl Graphics
3M Trans Yellow 3630-015 B/G to face & Returns
Arlon Opaque Black
Arlon Trans Plum 128
Avery Trans Red 5521QM

1262 x 342mm Cutout for Fabricated 1298 x 378mm,
40 x 40mm T-Bar LED Frame (Painted PMS 3155 80% Gloss)
1252 x 333 x 3mm Clear Acrylic Panel with
Avery Opaque Petrol 798 to Front
& Arlon Trans White to Rear)
LED Price Panel, behind acrylic panel

Fuel Type, Font Size - 52.8mm

• Visible Steel Framework Painted Black

1 MAIN ID SIGNAGE
1:10

A1-08