
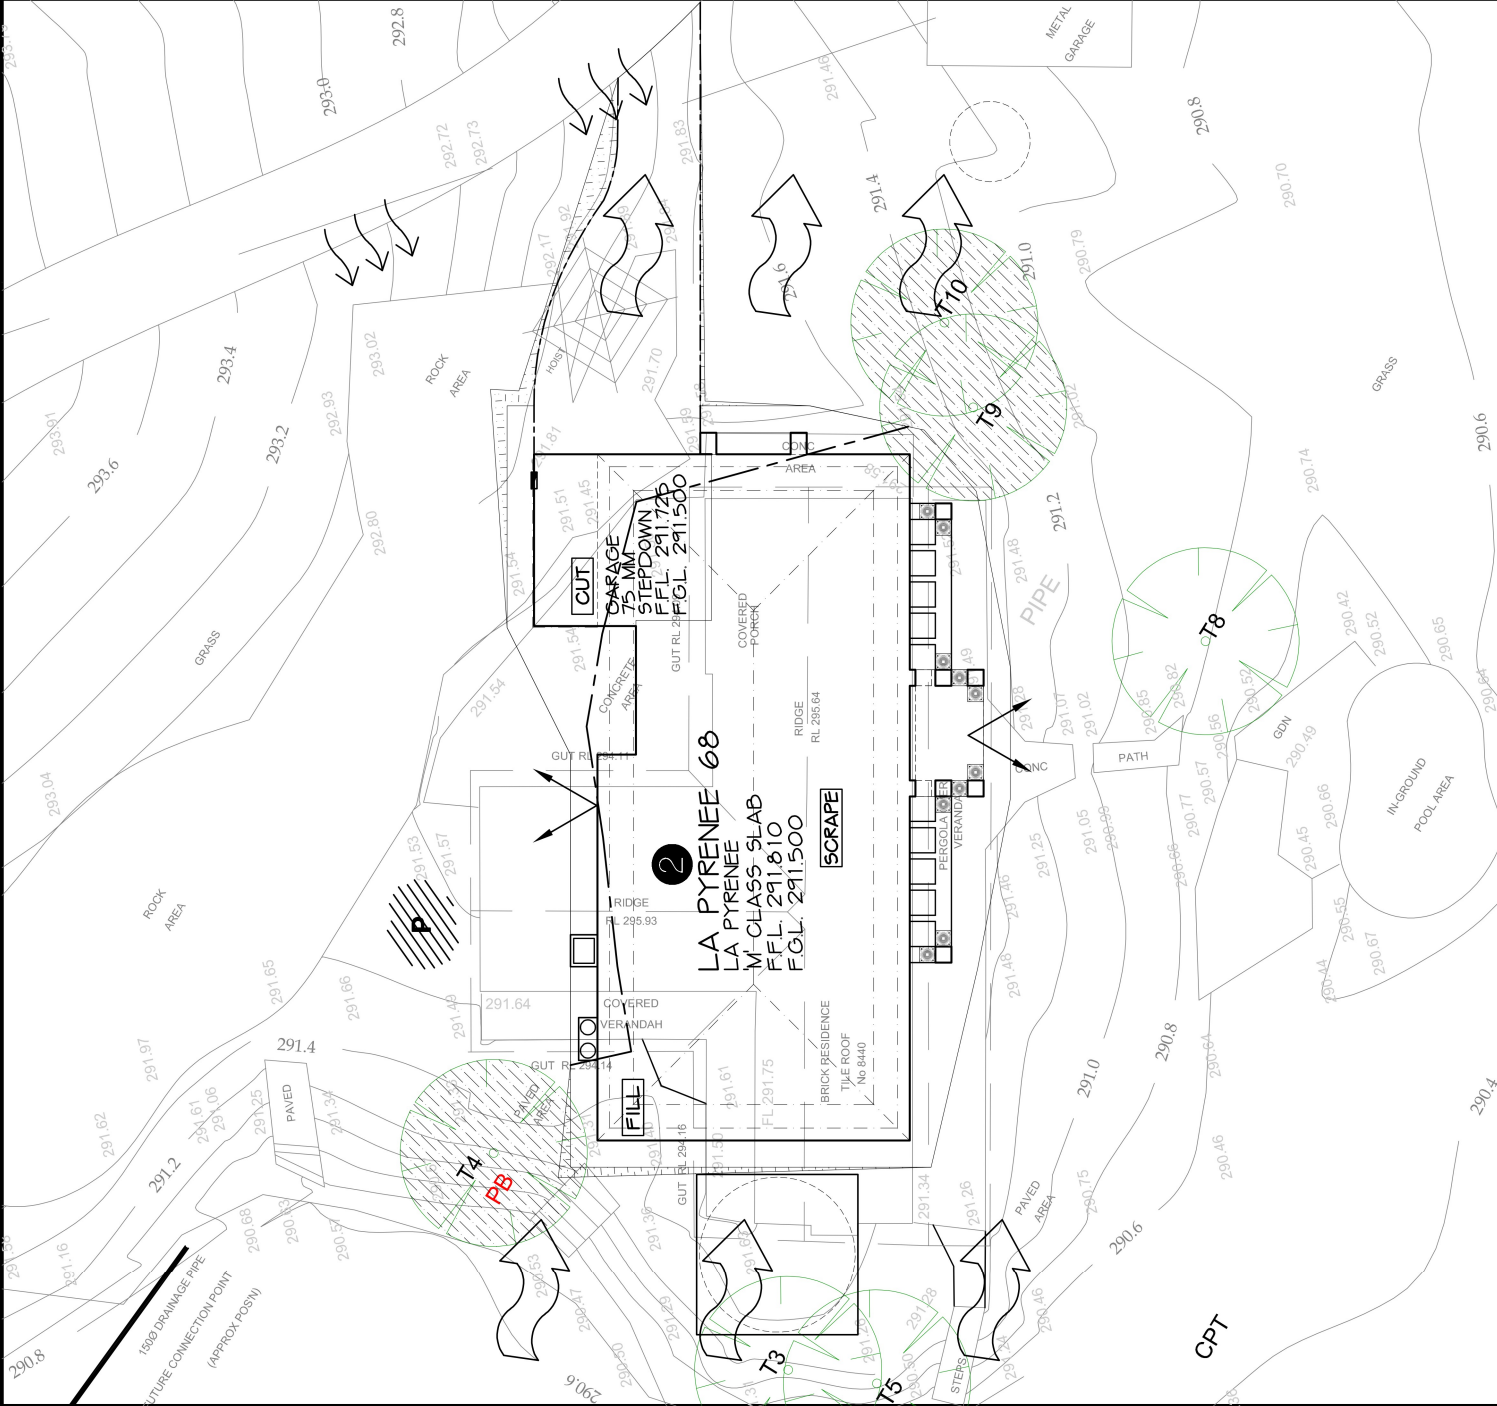


	LOT NO:	302
	DEPOSITED PLAN:	1295800
	COUNCIL / LGA:	MUSWELLBROOK
	SLAB CLASS:	M
MGA	WIND SPEED:	N3

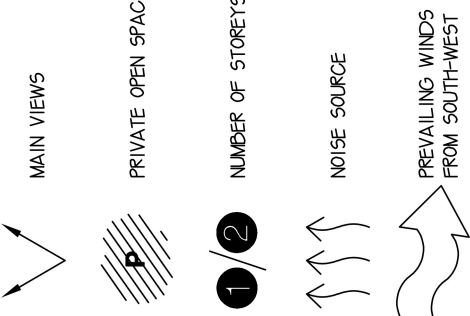

	LEGEND
	MAIN VIEWS
	PRIVATE OPEN SPACE
	NUMBER OF STOREYS
	NOISE SOURCE
	PREVAILING WINDS FROM SOUTH-WEST

SITE ANALYSIS PLAN

TEMPORARY FENCING TO BE PROVIDED TO ANY UNFENCED BOUNDARIES (LOCAL AUTH. BYLAW)

ALL WEATHER ACCESS: METRICON TO SUPPLY UP TO 5M SUITABLE METRICON TO SUPPLY UP TO 5M SUITABLE PLATFORM DURING CONSTRUCTION

INTRAX SURVEY DATE: 12.09.23

CONTOUR INTERVALS: 200MM

LEVELS TO AHD.

m **metricon**

Build E Lead 4 20 Leighton D. Bullock Hill NSW 253
P.O. Box 750, Hornsby Business Park, NSW 2053
Tel: 02 8887 9000 Fax: 02 8079 5907
Contractor Licence No. 174 6399
ACN: 005 108 752 www.metricon.com.au

© COPYRIGHT The ideas and the concepts contained within all drawings and documents is the sole property of Metricon Homes

MRS REGGIE MILKELLIDES	
LOT 302, (N08440) NEW ENGLAND HIGHWAY	
MUSWELLBROOK	
JOB No. 745413	
DATE: 15/04/24	DRAWN: PG
SCALE: 1/250	SHEET: 10 OF 11