


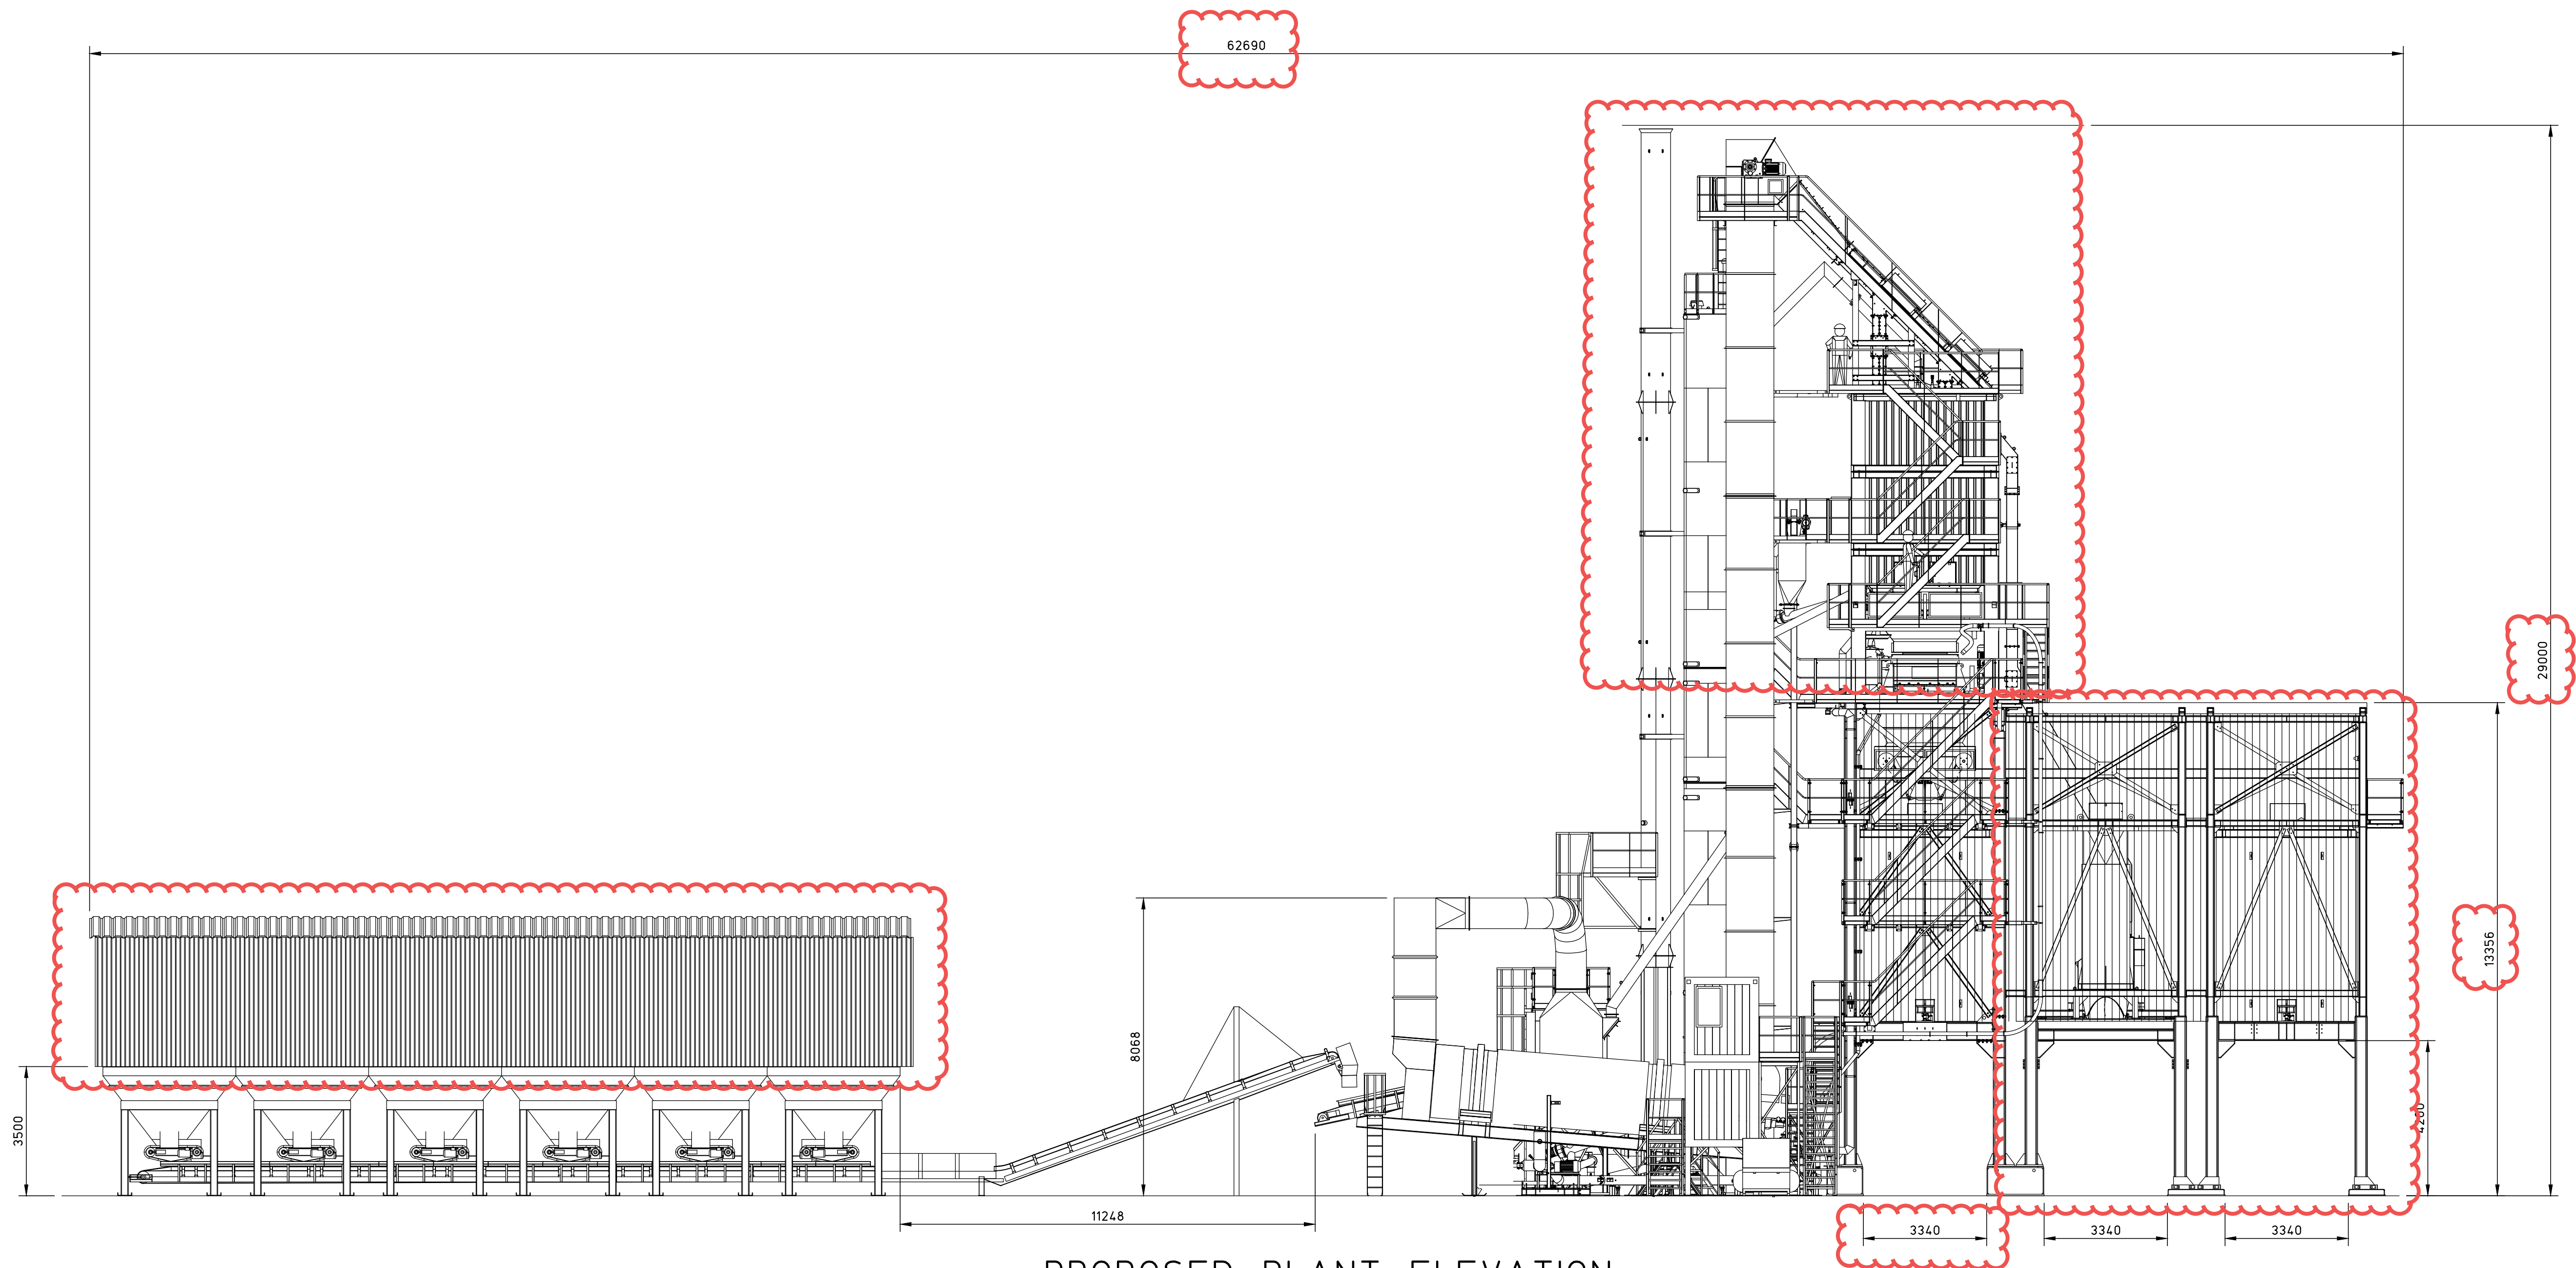

PROPOSED PLANT ELEVATION
SCALE 1:100

NOT FOR CONSTRUCTION

		© Copyright MPC Consulting Engineers as date of issue		COPYRIGHT		CLIENT		PROJECT		DO NOT SCALE DRAWING			
		THIS DRAWING IS NOT TO BE USED FOR CONSTRUCTION UNLESS ENDORSED BELOW		The concepts and information contained in this document are the copyright of MPC Consulting Engineers. Use or copying of the document in whole or in part without the written permission of MPC Consulting Engineers constitutes an infringement of copyright.		NEWPAVE ASPHALT		PROPOSED ASPHALT PLANT STORAGE, LOT 14, D.P. 1119843, No.43-45 ENTERPRISE CRESCENT, MUSWELLBROOK		DRAWN C.H.	ENGINEER P.M.	No in SET 4	SHEET A1
1	MODIFICATION APPROVAL	28.1.25				TITLE				SCALES 1:100	JOB No 190699	DRAWING No C203	ISSUE 1
0	MODIFICATION APPROVAL	11.4.24											
ISSUE	REASON FOR ISSUE	DATE	DATE OF RELEASE	RESPONSIBLE PRINCIPAL SIGNATURE	ISSUE								



Level 1,
16 Telford Street,
NEWCASTLE EAST, NSW 2300
PO BOX 871
NEWCASTLE, NSW 2300
Tel: (02) 4927 5566
Email: admin@mpceng.com.au
Web: www.mpceng.com.au
A.C.N. 670 257 315

FULL SIZE ON ORIGINAL 0 1 2 3 4 5 6 7 8 9 10 11 12 13 14 15 cm