


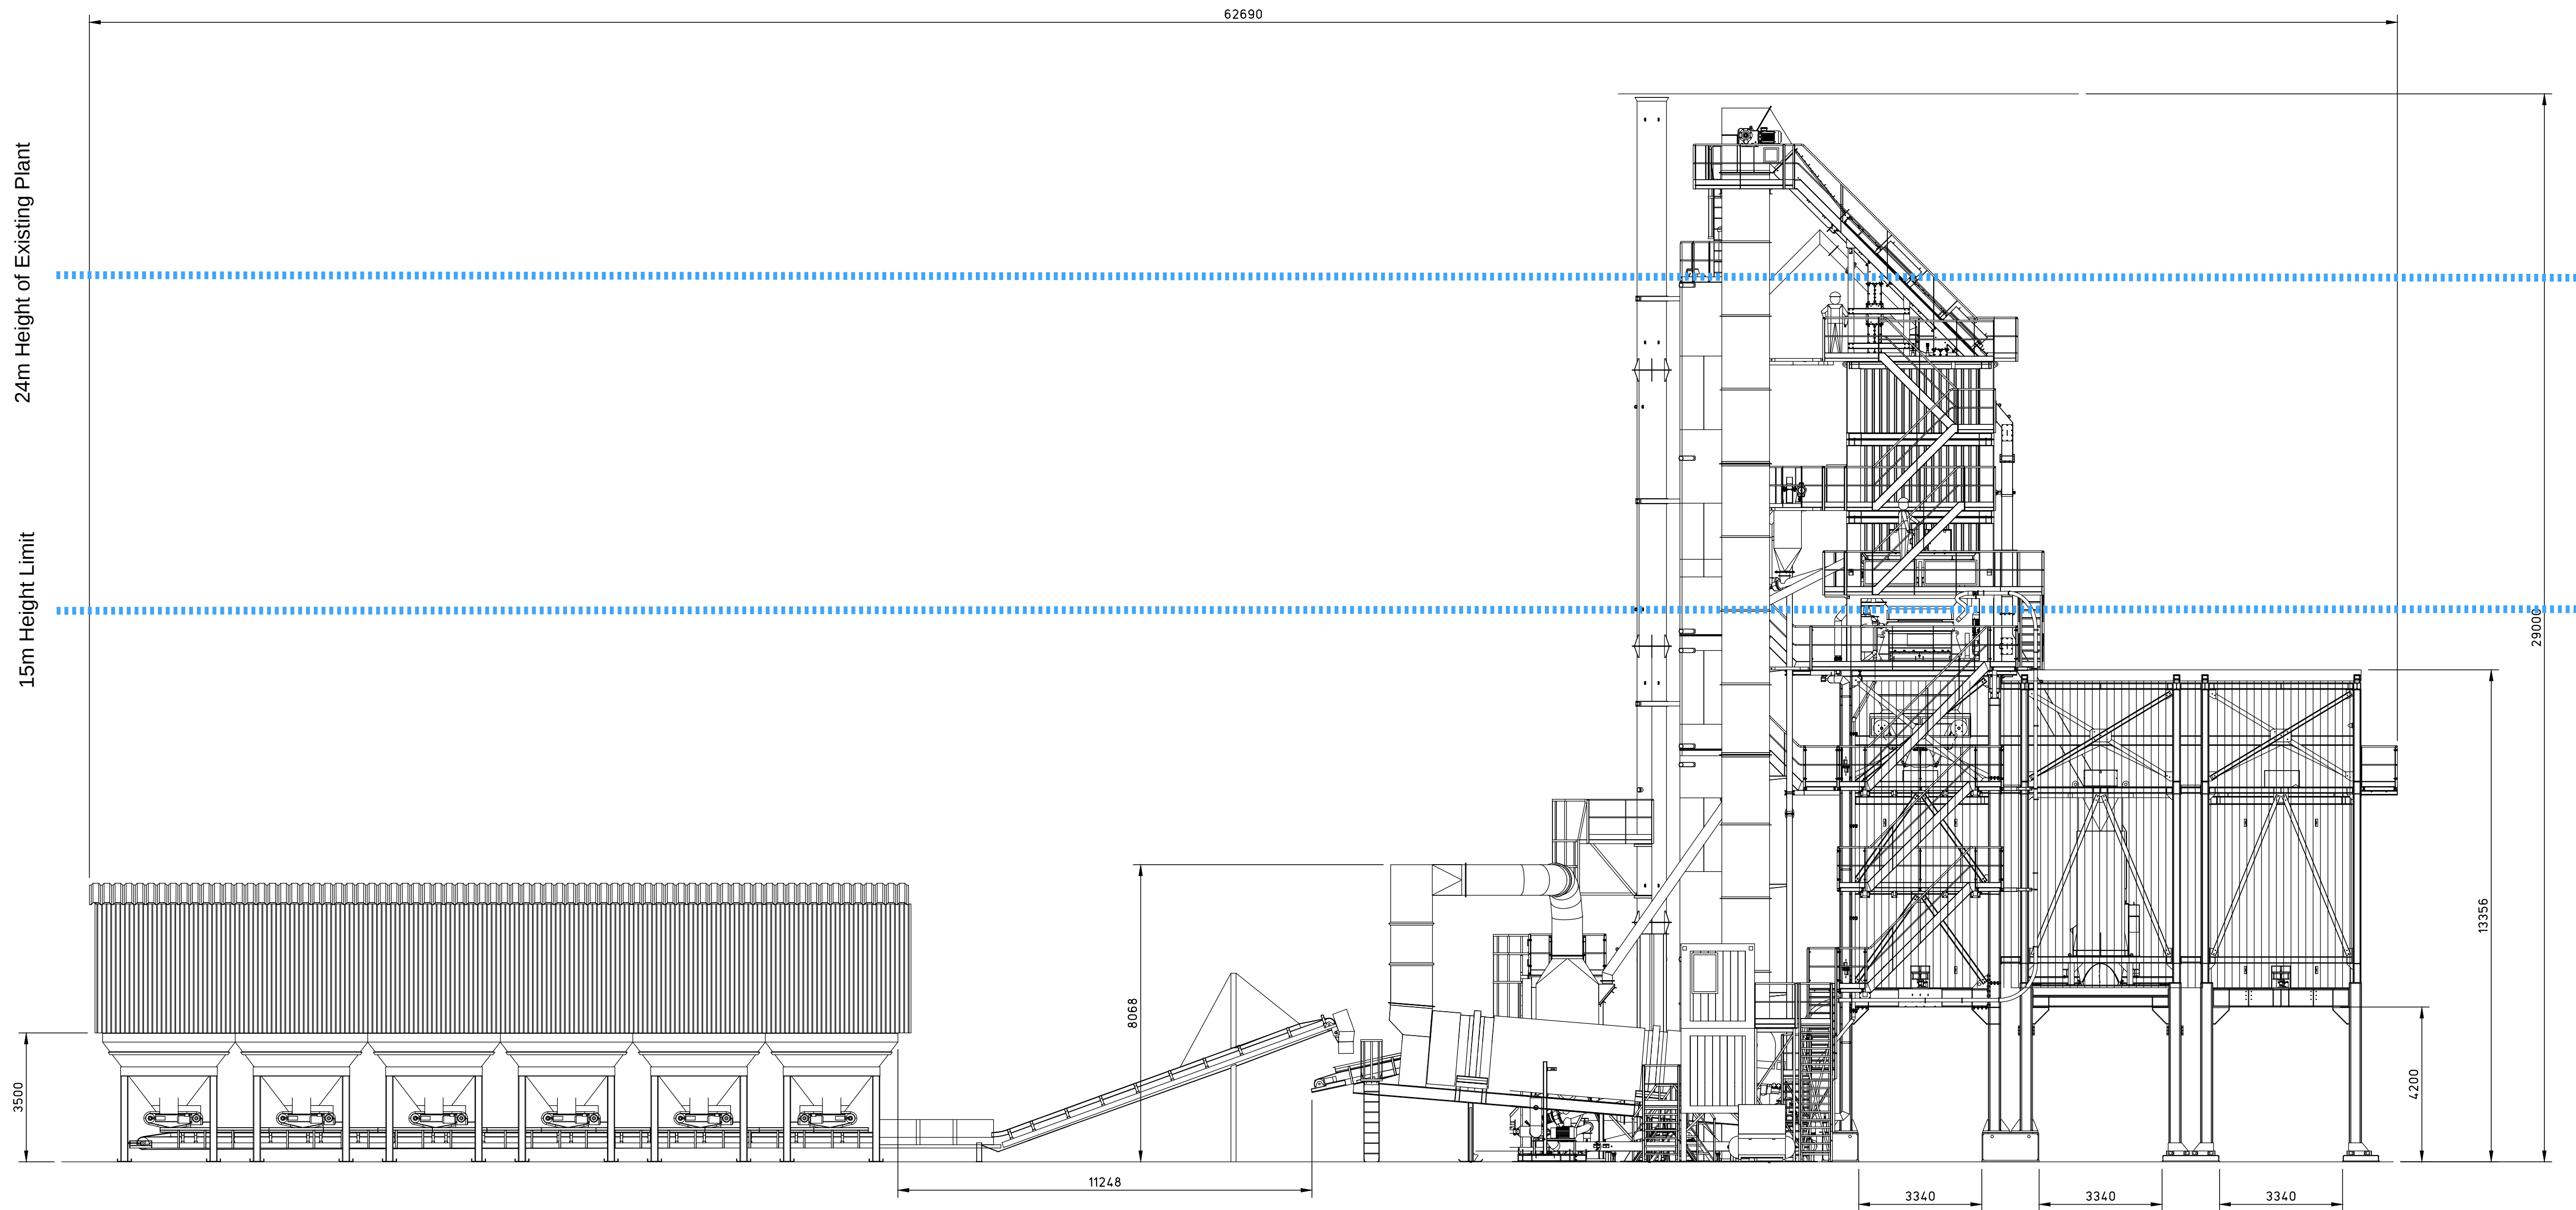

PROPOSED PLANT ELEVATION
SCALE 1:100

NOT FOR CONSTRUCTION

		© Copyright MPC Consulting Engineers as date of issue		COPYRIGHT		CLIENT		PROJECT		DO NOT SCALE DRAWING			
		THIS DRAWING IS NOT TO BE USED FOR CONSTRUCTION UNLESS ENDORSED BELOW		The concepts and information contained in this document are the copyright of MPC Consulting Engineers Use or copying of the document in whole or in part without the written permission of MPC Consulting Engineers constitutes an infringement of copyright.		NEWPAVE ASPHALT		PROPOSED ASPHALT PLANT STORAGE, LOT 14, D.P. 1119843, No.43-45 ENTERPRISE CRESCENT, MUSWELLBROOK		DRAWN C.H.	ENGINEER P.M.	No in SET 4	SHEET A1
1 MODIFICATION APPROVAL		28.1.25				TITLE				SCALES	JOB No	DRAWING No	ISSUE
0 MODIFICATION APPROVAL		11.4.24				PROPOSED PLANT ELEVATION				1:100	190699	C203	1
ISSUE	REASON FOR ISSUE	DATE	DATE OF RELEASE	RESPONSIBLE PRINCIPAL SIGNATURE									



Level 1,
16 Telford Street,
NEWCASTLE EAST, NSW 2300
PO BOX 871
NEWCASTLE, NSW 2300
Tel: (02) 4927 5566
Email: admin@mpceng.com.au
Web: www.mpceng.com.au
A.C.N. 670 257 315

FULL SIZE ON ORIGINAL 0 1 2 3 4 5 6 7 8 9 10 11 12 13 14 15 cm