


G&R SURVEYING
SERVICES P/L

(ABN 37 132 081 755)

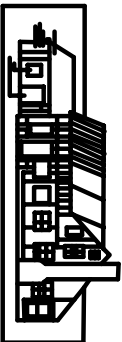

LAND SUBDIVISION & DEVELOPMENT
ENGINEERING SURVEYING
FREE QUOTES COMPUTER PLOTTING

PHONE: 9707 1105
FAX: 9707 1315
MOBILE: 0419 606 537
EMAIL: survey@optusnet.com.au

TITLE

DETAIL & LEVEL SURVEY
NO.59 BEALE STREET
GEORGES HALL

CLIENT

MR. & MRS. DAUDUD

SURVEYOR

GEORGE NAJJAR
REGISTERED SURVEYOR

DRAWN BY



G. NAJJAR

PLAN DETAILS

JOB No.1	1585
FILE No.1	1585-1.DWG
SCALE1	1:200 (A3)
PLAN DATE1	20/04/2025
DATE OF SURV1	18/04/2025
HORIZ. CONTROL1	LOCAL
CONTOUR INT1	N/A
HEIGHT DATUM1	(AHD) PM 51019 RL=9.531

LEGEND

PT1	UNKNOWN PT	AV	AIR VENT
TCPT	TELSTRA PT	FL	FLOOR LEVEL
WM	WATER METRE	BM	BENCH MARK
SP	SURFACE PT	V	VENUE
GP	GULLY PIT	LS	LANDSCAPING
SM1	SEWER MAN HOLE		
SWM1	STORM WATER MH		
H	HYDRANT		
SV	STOP VALVE		
S	RAD TREE SPREAD		
GM	GAS METRE		
DMR	R/A UTILITY		
SL	SIGN		
TL	TWO TIC LIGHT		
BT	BOUNDARY TRAP		
EMX	ELECTRICITY BOX		

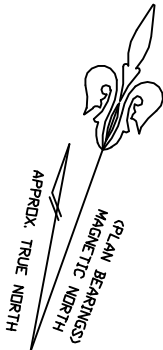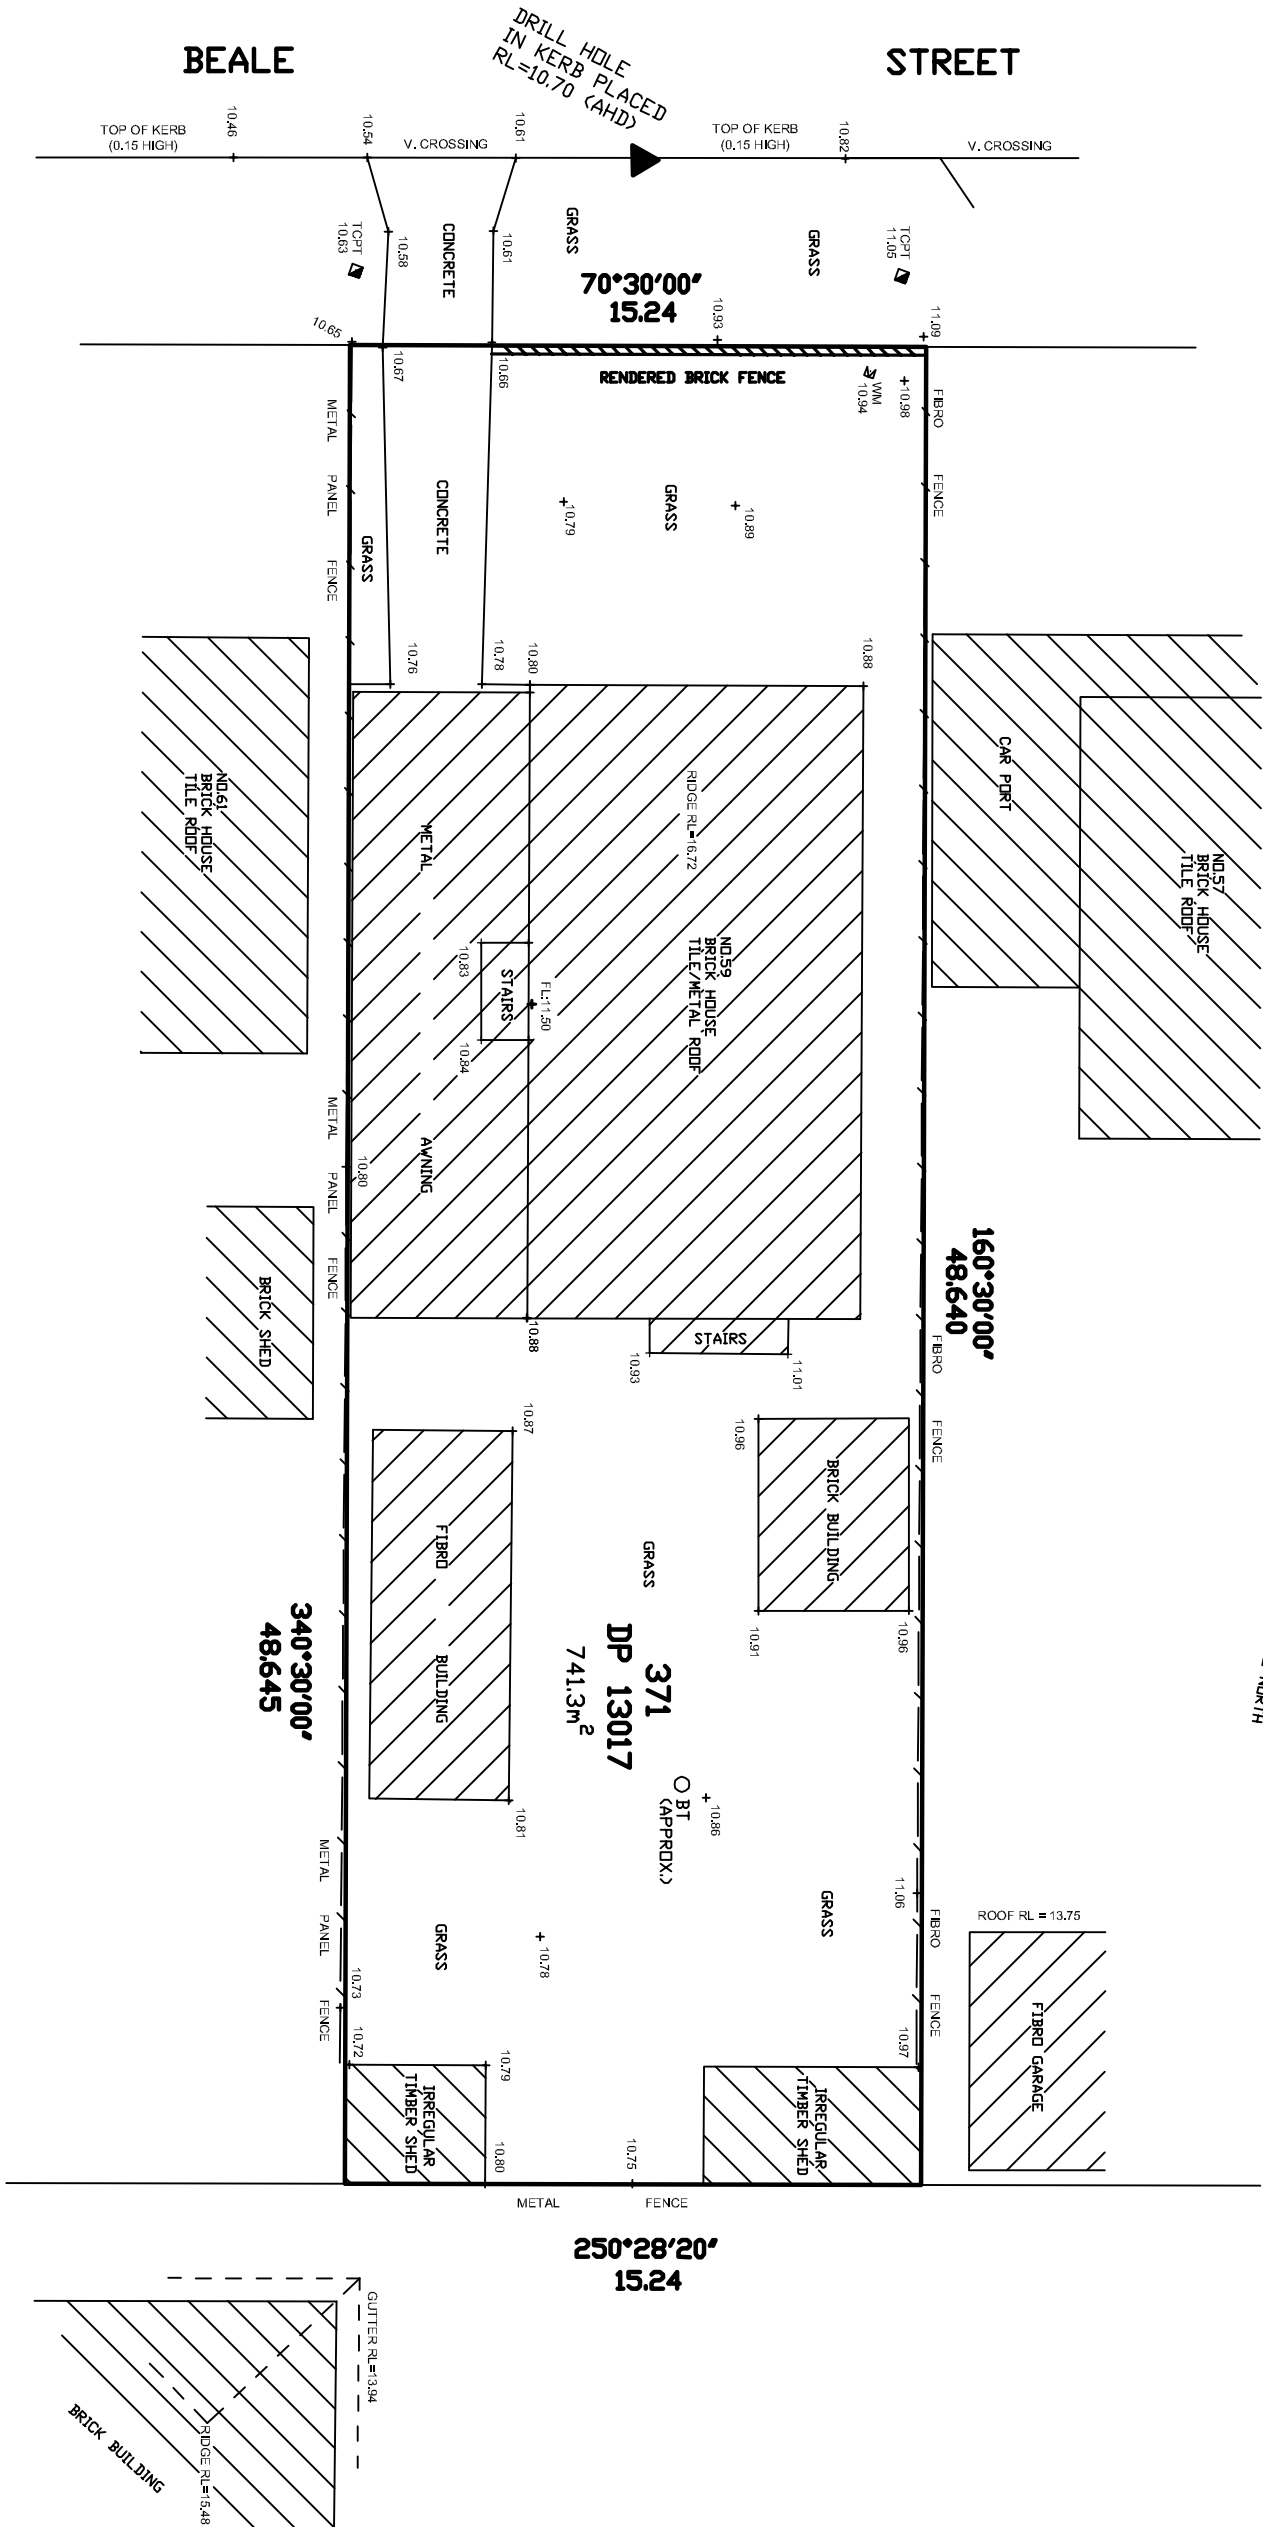

NOTES:

- (1) BOUNDARIES HAVE NOT BEEN MARKED OR SURVEYED
- (2) TITLE BOUNDARY DIMENSIONS USED
- (3) NO INVESTIGATION OF UNDERGROUND SERVICES HAS BEEN MADE. ONLY VISIBLE SERVICES & UTILITIES HAVE BEEN LOCATED
- (4) TREES ARE APPROXIMATE & ARE ASSUMED TO BE SYMMETRICAL.
- (5) THE POSITION OF THE FEATURES SHOWN IS SUBJECT TO A BOUNDARY SURVEY
- (6) SPOT LEVELS SHOULD BE ADOPED OVER CONTOUR LINES
- (7) PLEASE CONTACT G&R SURVEYING SERVICES P/L IMMEDIATELY, SHOULD A DISCREPANCY BE DISCOVERED.
- (8) ROOF GUTTER LEVELS ARE MEASURED AT TDP