


FOR DISCUSSION

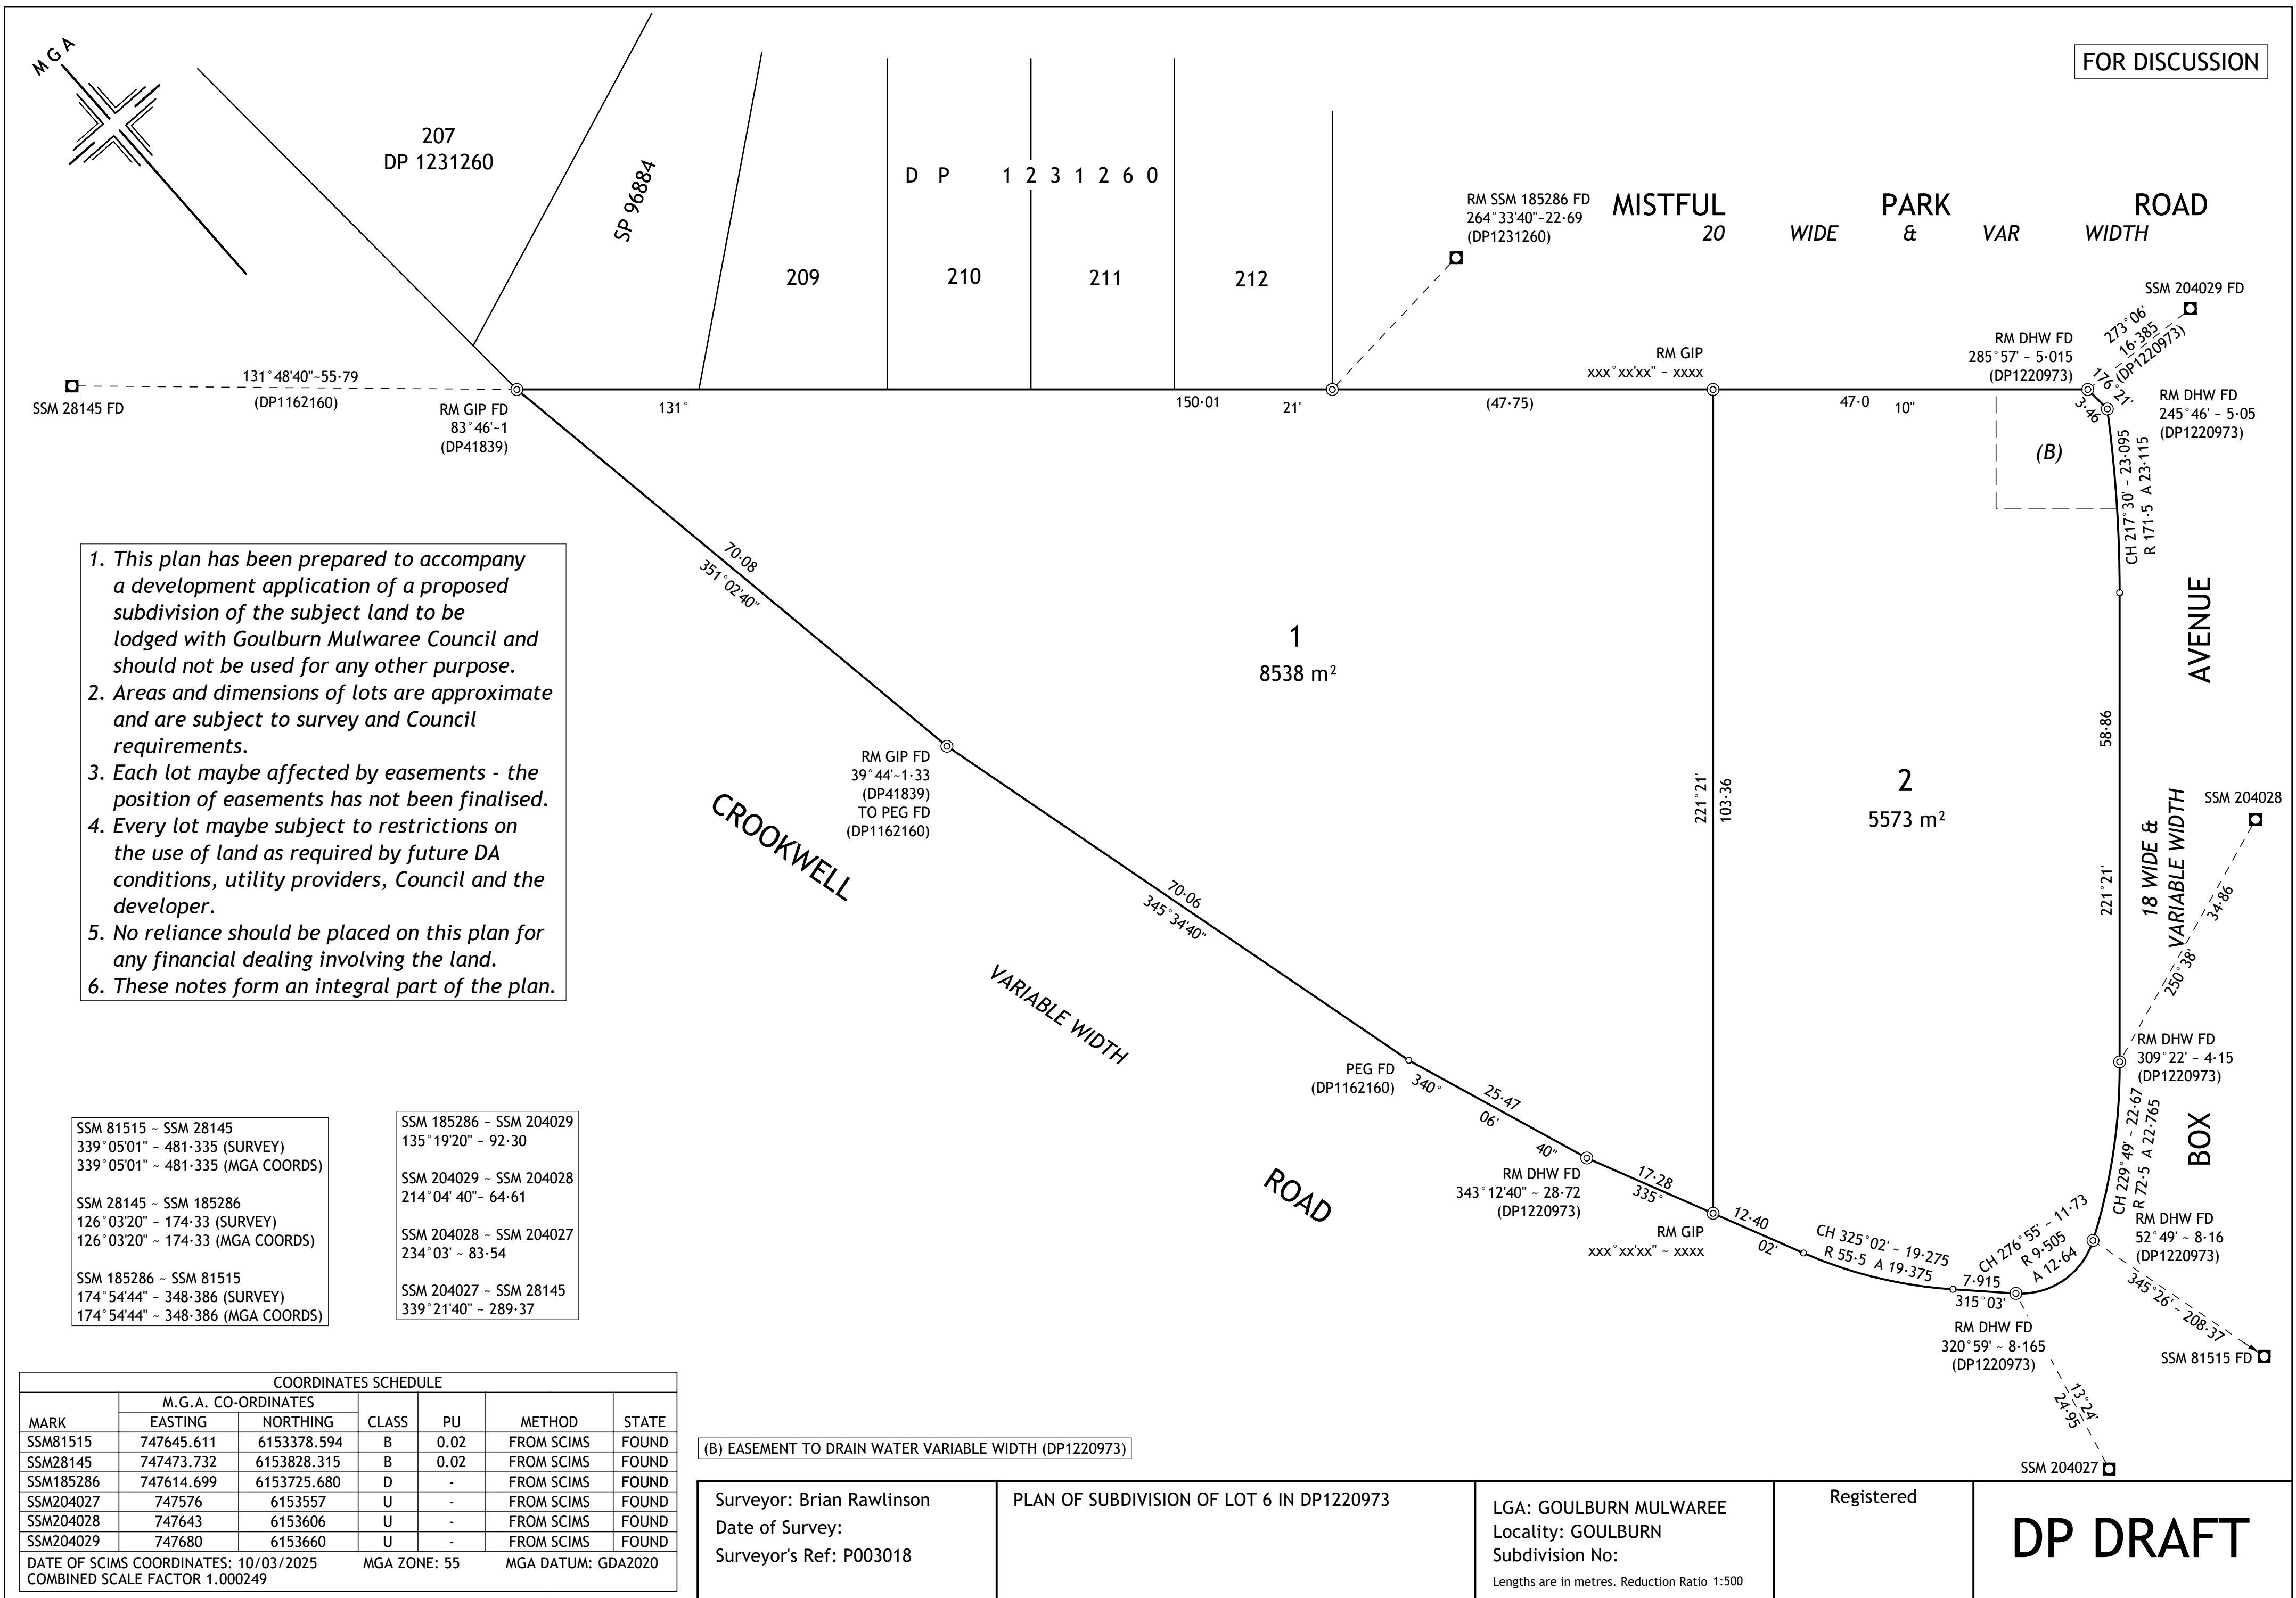

COORDINATES SCHEDULE						
MARK	M.G.A. CO-ORDINATES		CLASS	PU	METHOD	STATE
	EASTING	NORTHING				
SSM81515	747645.611	6153378.594	B	0.02	FROM SCIMS	FOUND
SSM28145	747473.732	6153828.315	B	0.02	FROM SCIMS	FOUND
SSM185286	747614.699	6153725.680	D	-	FROM SCIMS	FOUND
SSM204027	747576	6153557	U	-	FROM SCIMS	FOUND
SSM204028	747643	6153606	U	-	FROM SCIMS	FOUND
SSM204029	747680	6153660	U	-	FROM SCIMS	FOUND
DATE OF SCIMS COORDINATES: 10/03/2025			MGA ZONE: 55		MGA DATUM: GDA2020	
COMBINED SCALE FACTOR 1.000249						

(B) EASEMENT TO DRAIN WATER VARIABLE WIDTH (DP1220973)

Surveyor: Brian Rawlinson Date of Survey: Surveyor's Ref: P003018	PLAN OF SUBDIVISION OF LOT 6 IN DP1220973	LGA: GOULBURN MULWAREE Locality: GOULBURN Subdivision No: Lengths are in metres. Reduction Ratio 1:500	Registered	DP DRAFT
--	--	--	-------------------	-----------------