
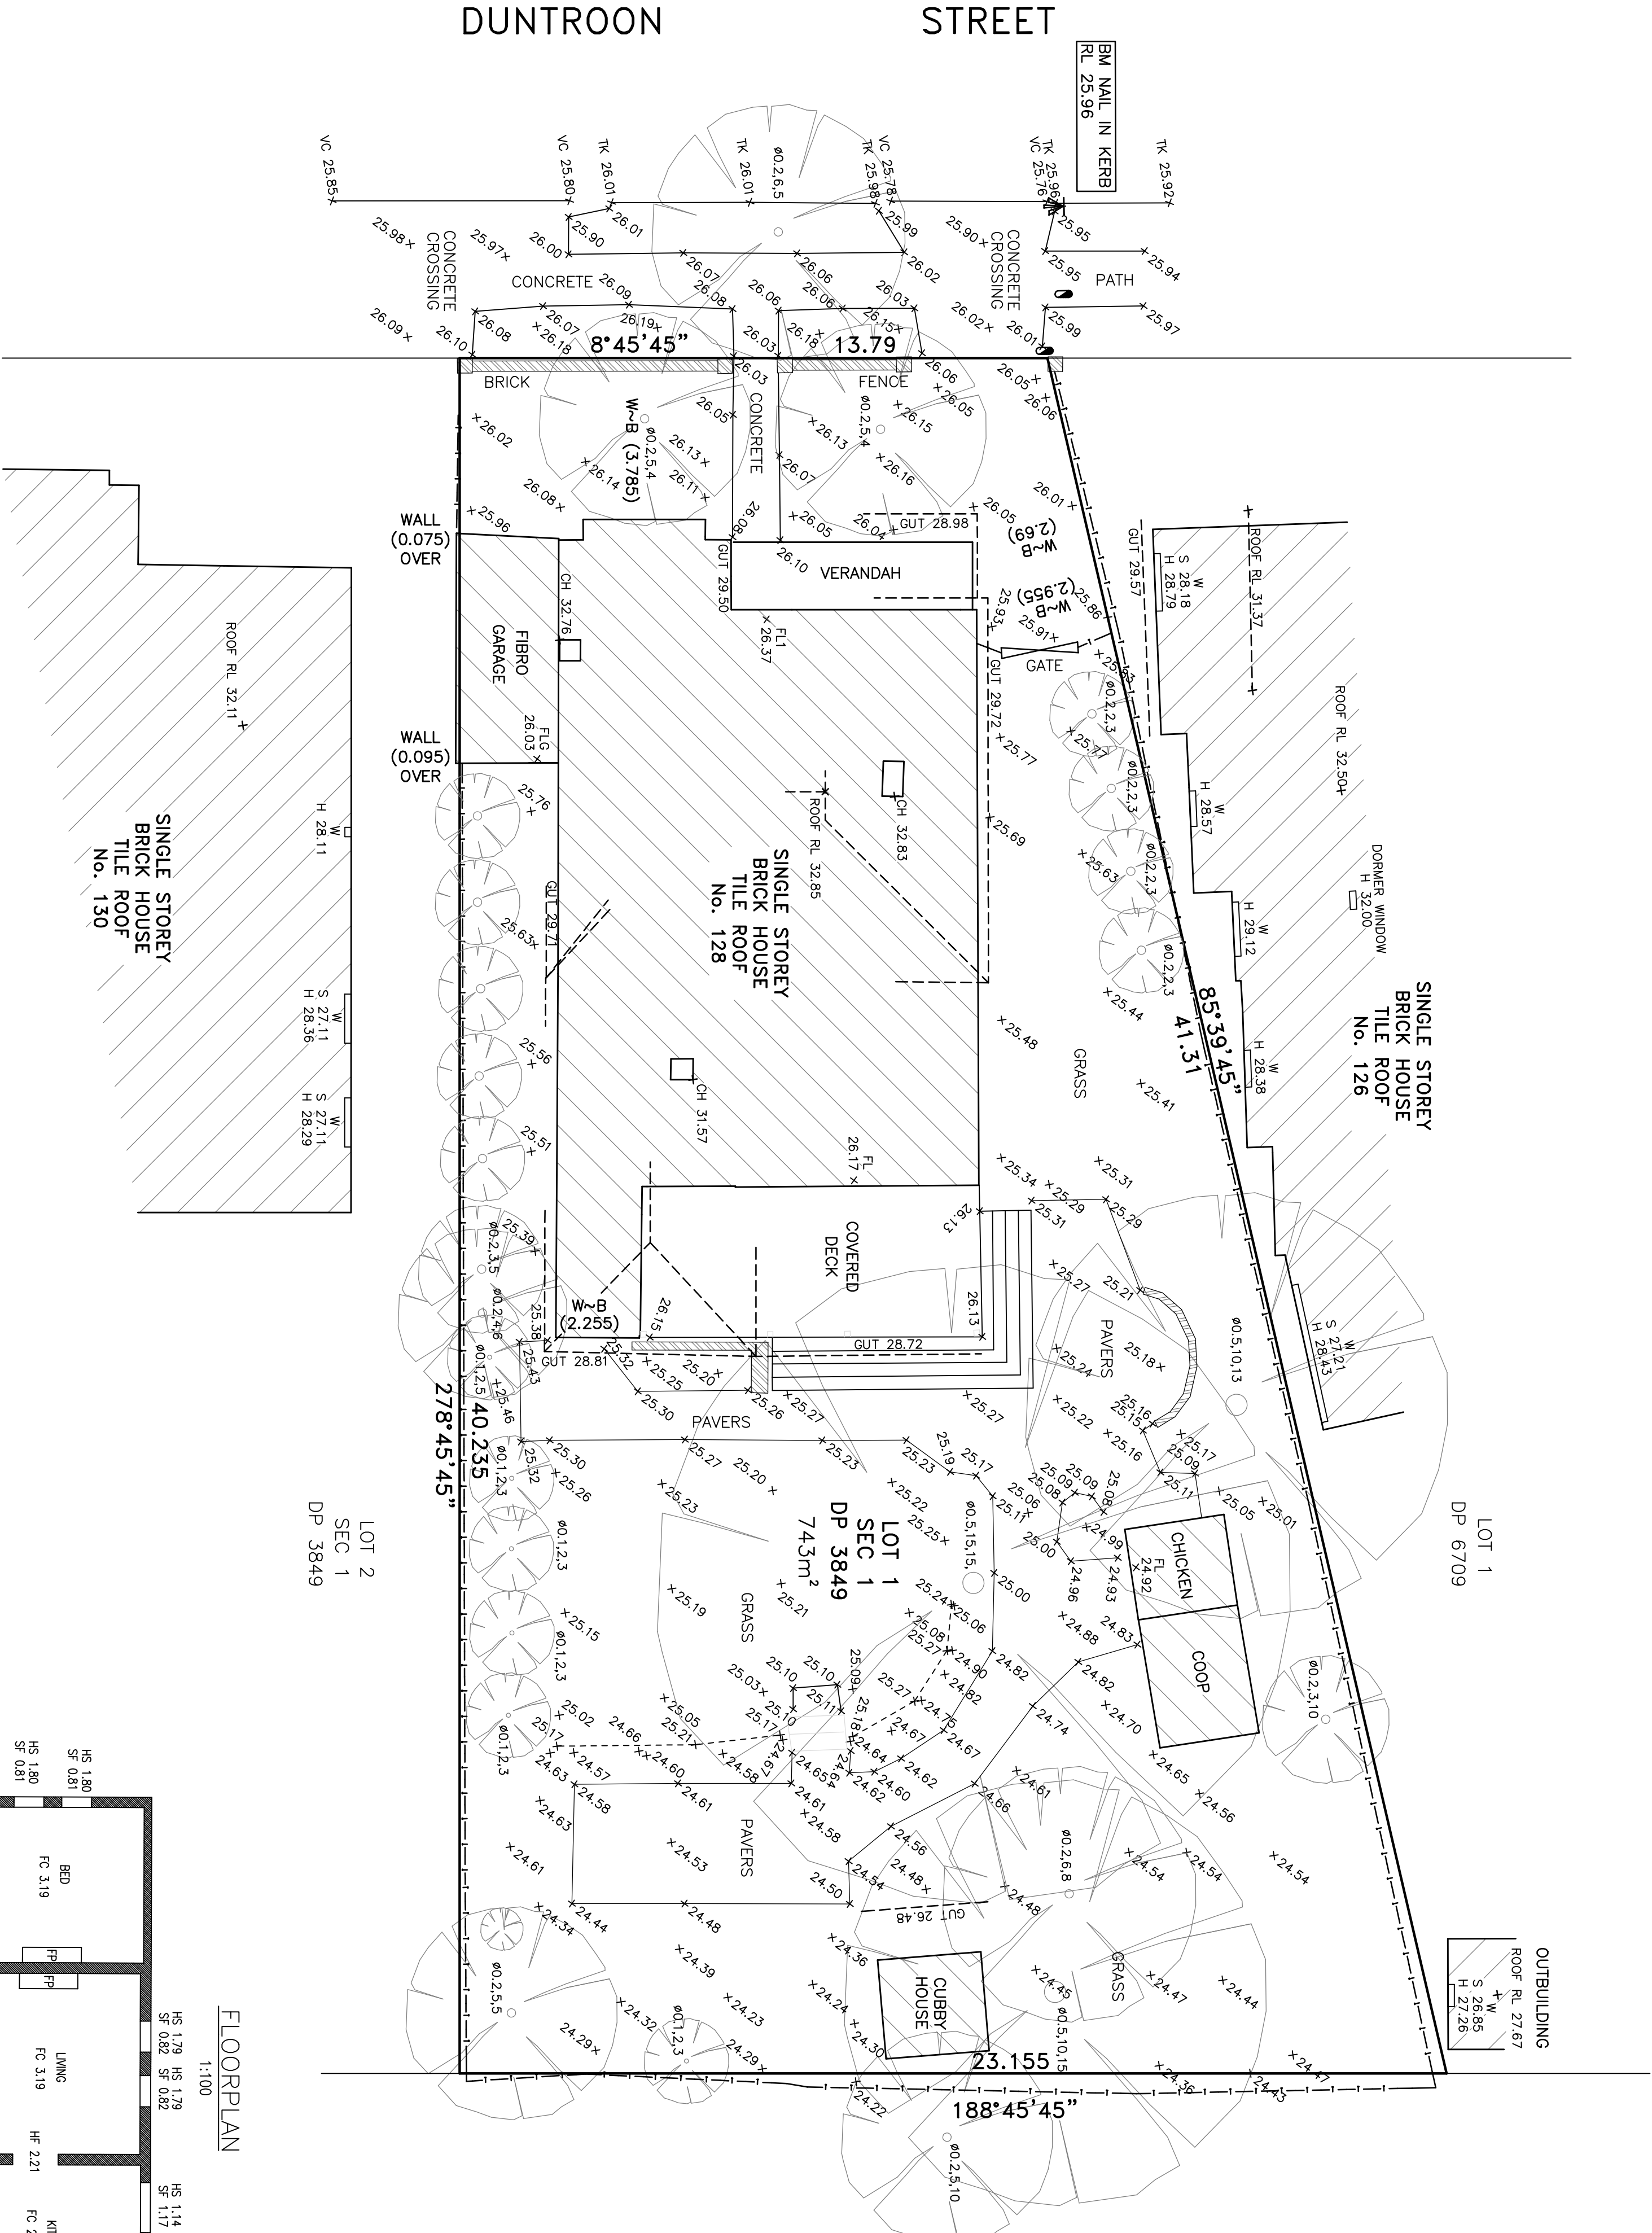
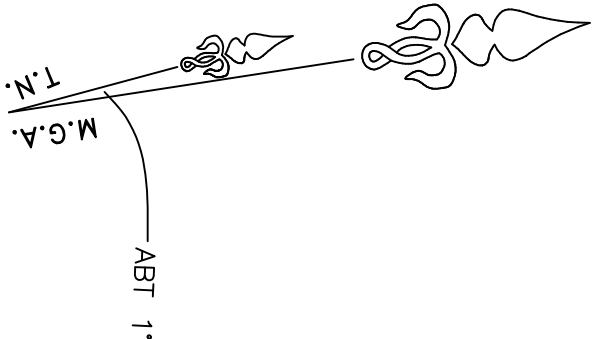


## DETAIL PLAN

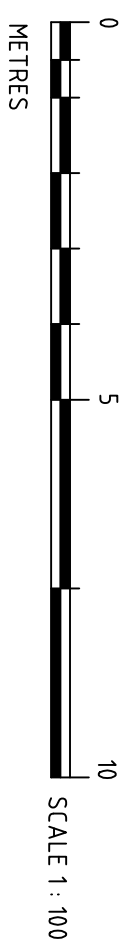

## DETAIL LEGEND


- CH CHIMNEY  
TL TERRACE LEVEL  
TK TYPICAL KERB  
H WINDOW HEAD  
S WINDOW SILL  
VC VEHICLE CROSSING  
W WINDOW  
W~B WALL TO BOUNDARY OFFSET  
TESTRA PIT  
BENCHMARK

COPYRIGHT OF THIS DRAWING IS THE PROPERTY OF CITISURV PTY LTD. AND IS NOT TO BE REPRODUCED IN PART OR WHOLE WITHOUT WRITTEN PERMISSION OF THE COMPANY.

|   |                |           |               |  |             |  |                                                                                   |  |                                      |  |                                                 |  |   |
|---|----------------|-----------|---------------|--|-------------|--|-----------------------------------------------------------------------------------|--|--------------------------------------|--|-------------------------------------------------|--|---|
| CitiSurv Pty Ltd<br>ABN 32 122 758 276<br>CONSULTING SURVEYORS<br>P.O. Box 439 KELLIVILLE NSW 2155<br>PHONE: (02) 9647 1142<br>-email: info@citisurv.com.au | SCALE          | SHEET     | AMENDMENTS    |  | CLIENT      |  | DATUM                                                                             |  | PLAN                                 |  | TITLE                                           |  | NOTES<br>1. BOUNDARIES NOT SURVEYED<br>2. BOUNDARIES DERIVED FROM PLANS OBTAINED FROM THE NSW LRS.<br>3. TREE SYMBOLS ARE TO APPROXIMATE SCALE FOR TRUNK & CANOPY SPREAD<br>4. ALL OTHER SYMBOLS ARE NOT TO SCALE AND ARE DIAGRAMMATIC ONLY.<br>5. ALL LEVELS ARE ON THE TOP OF KERB UNLESS OTHERWISE STATED.<br>6. ONLY VISIBLE ABOVE GROUND SERVICES HAVE BEEN LOCATED.<br>7. PLAN IS TO BE USED FOR DETAIL PURPOSES ONLY.<br>8. CONTOUR INTERVAL: 1.0m |
|   | 1:100          | 1 OF 1    |               |  | JANE MORROW |  | HORIZONTAL: MGA 2020<br>VERTICAL: AHD<br>ORIGIN OF LEVELS: SSM 50888<br>RL 26.002 |  | DETAIL & LEVEL<br>SURVEY             |  | CANTERBURY-<br>BANKSTOWN<br>PARISH<br>PETERSHAM |  |   |
|   | DATE OF SURVEY | PLOT FILE | CURRENT CHECK |  |             |  |                                                                                   |  | SITE                                 |  | LOT 1<br>SEC 1<br>DP 3849                       |  |   |
|   | 2-5-2024       | 12973-DET |               |  |             |  |                                                                                   |  | 128 DUNROON STREET<br>HURLSTONE PARK |  | CUMBERLAND                                      |  |   |
|   | SURVEY         | DRAWN     |               |  |             |  |                                                                                   |  |                                      |  |                                                 |  |   |
|   | OE             |           |               |  |             |  |                                                                                   |  |                                      |  |                                                 |  |   |
|   | ML             |           |               |  |             |  |                                                                                   |  |                                      |  |                                                 |  |   |

## FLOORPLAN

1:100

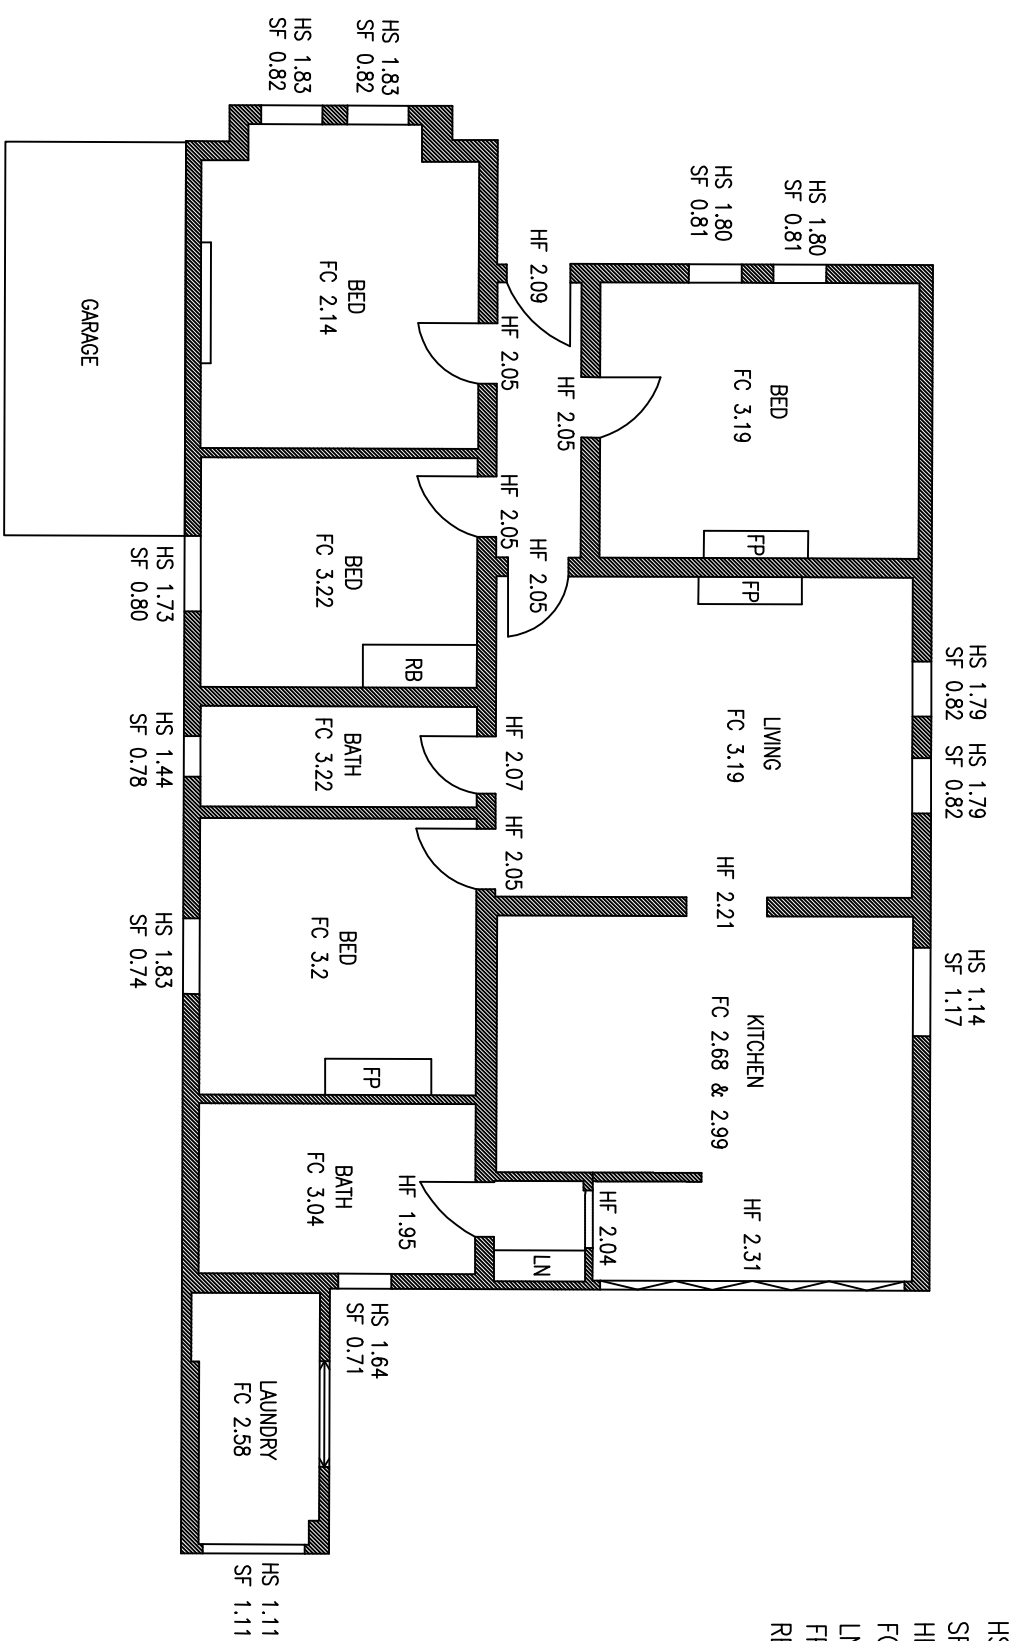

## FLOORPLAN LEGEND

- HS HEAD TO SILL  
SF SILL TO FLOOR  
HF HEAD TO FLOOR  
FC FLOOR TO CEILING  
LN LINEN  
FP FIRE PLACE  
RB ROBE

Mike Morris  
REGISTERED SURVEYOR  
ID 8613