




**ground preparation**  
grassed area: turf using imported topsoil  
detail  
not to scale

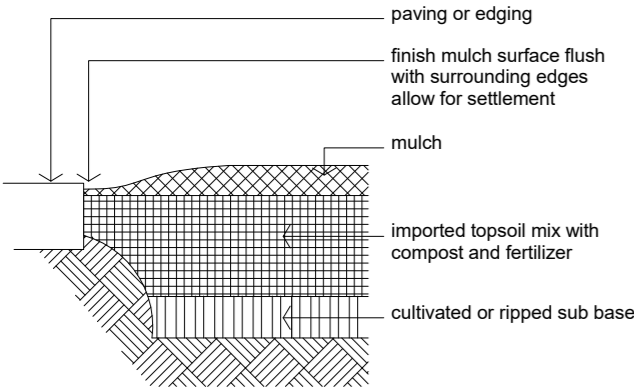


**ground preparation**  
planting area using imported topsoil  
detail  
not to scale

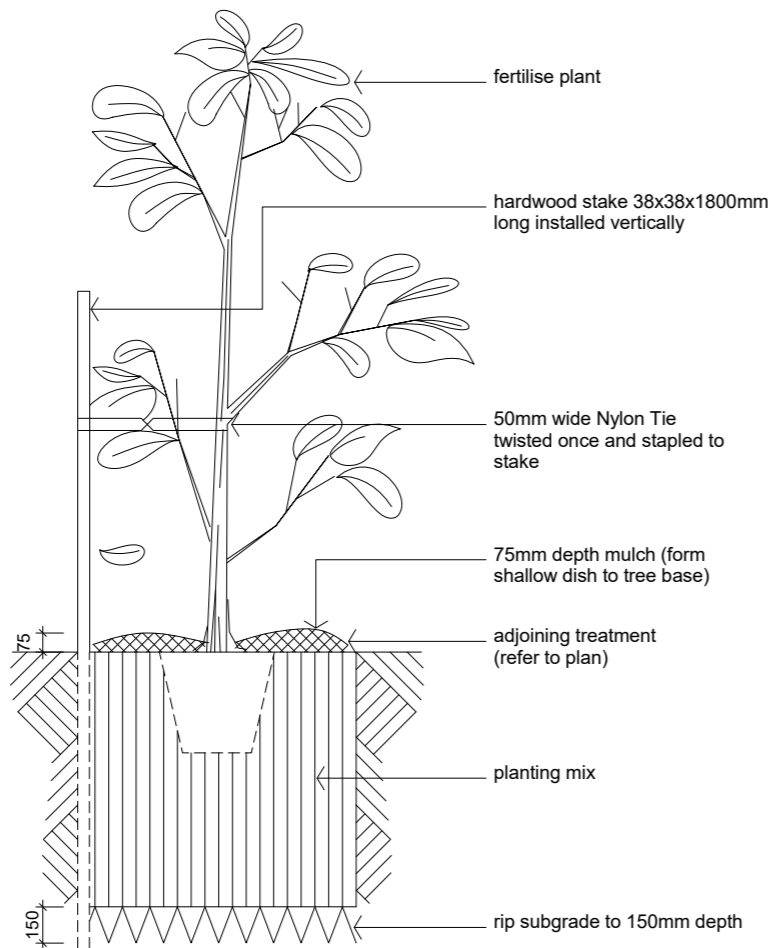

**15-35 tree planting**  
detail  
not to scale

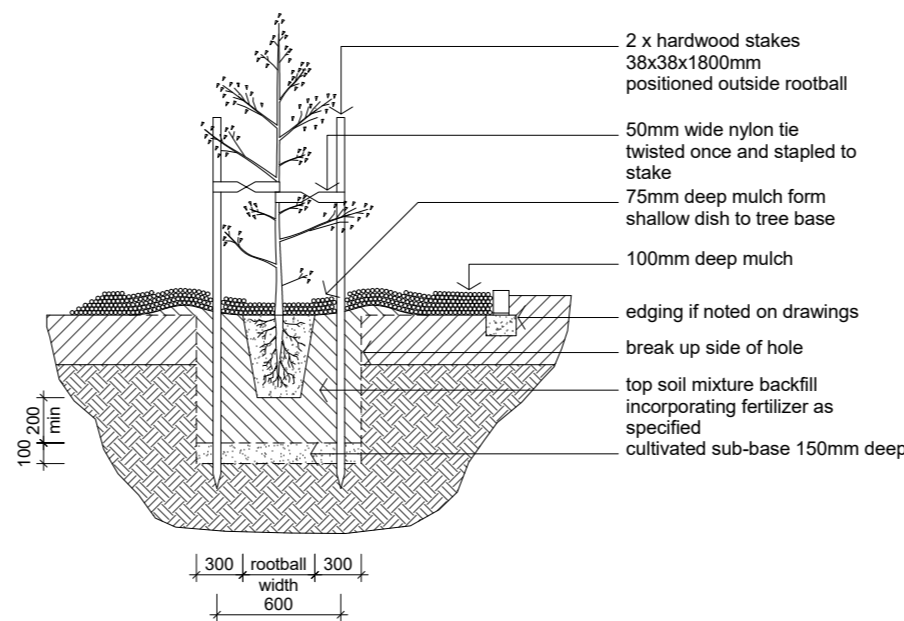


**planting detail in garden beds**

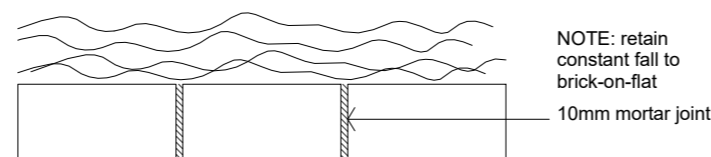

**brick garden edge**  
detail  
plan

## legend


- paraline
- rubbish bin
- precast concrete stepping stones in decorative gravel mulch
- brick garden edging
- existing trees to be retained
- existing trees to be removed

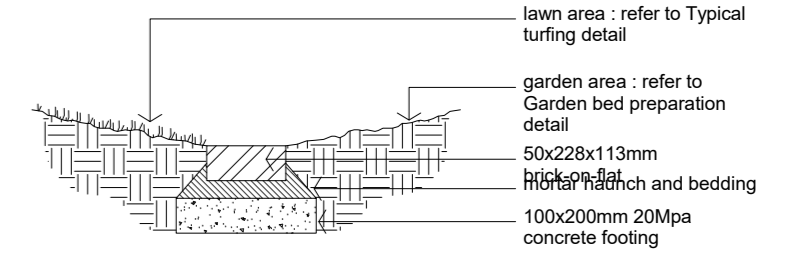

**brick garden edge detail**  
section

Planting Schedule					
Category	Code	Description	Standard	Height	Count
Trees	G	Gleditsia tricanthos 'sunburst' (Golden locust tree)	35 litre/stake	8m	2
Shrub	Cs	Camellia sasanqua (Sasanqua)	15 litre/stake	3m	1
Shrub	Vo	Viburnum odoratissimum (Lauristinus)	15 litre/stake	3m	10
Groundcover	Tjt	Trachelospermum tricolor (Variegated jasmine)	150mm pot	0.3m	6

## landscape details

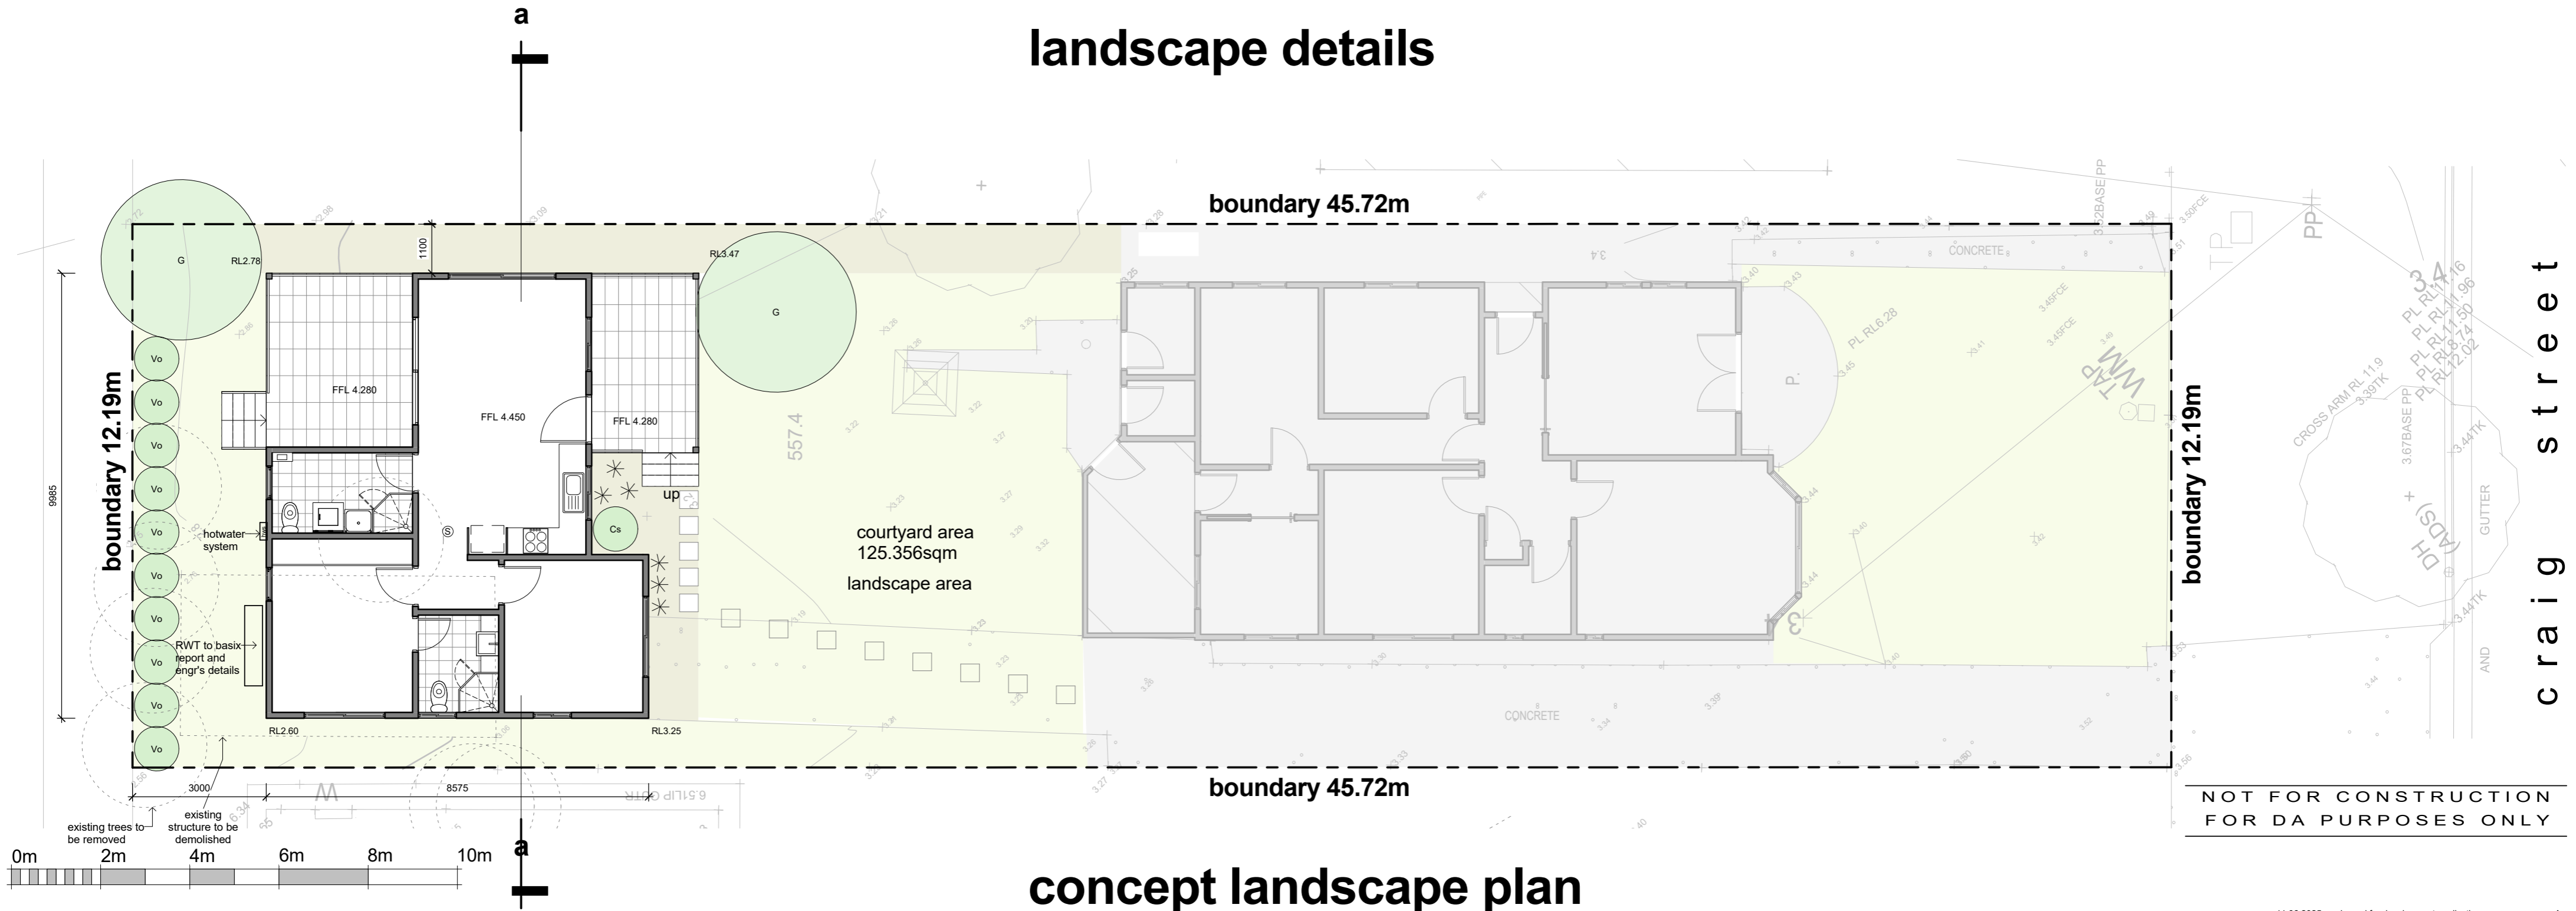

## concept landscape plan

