


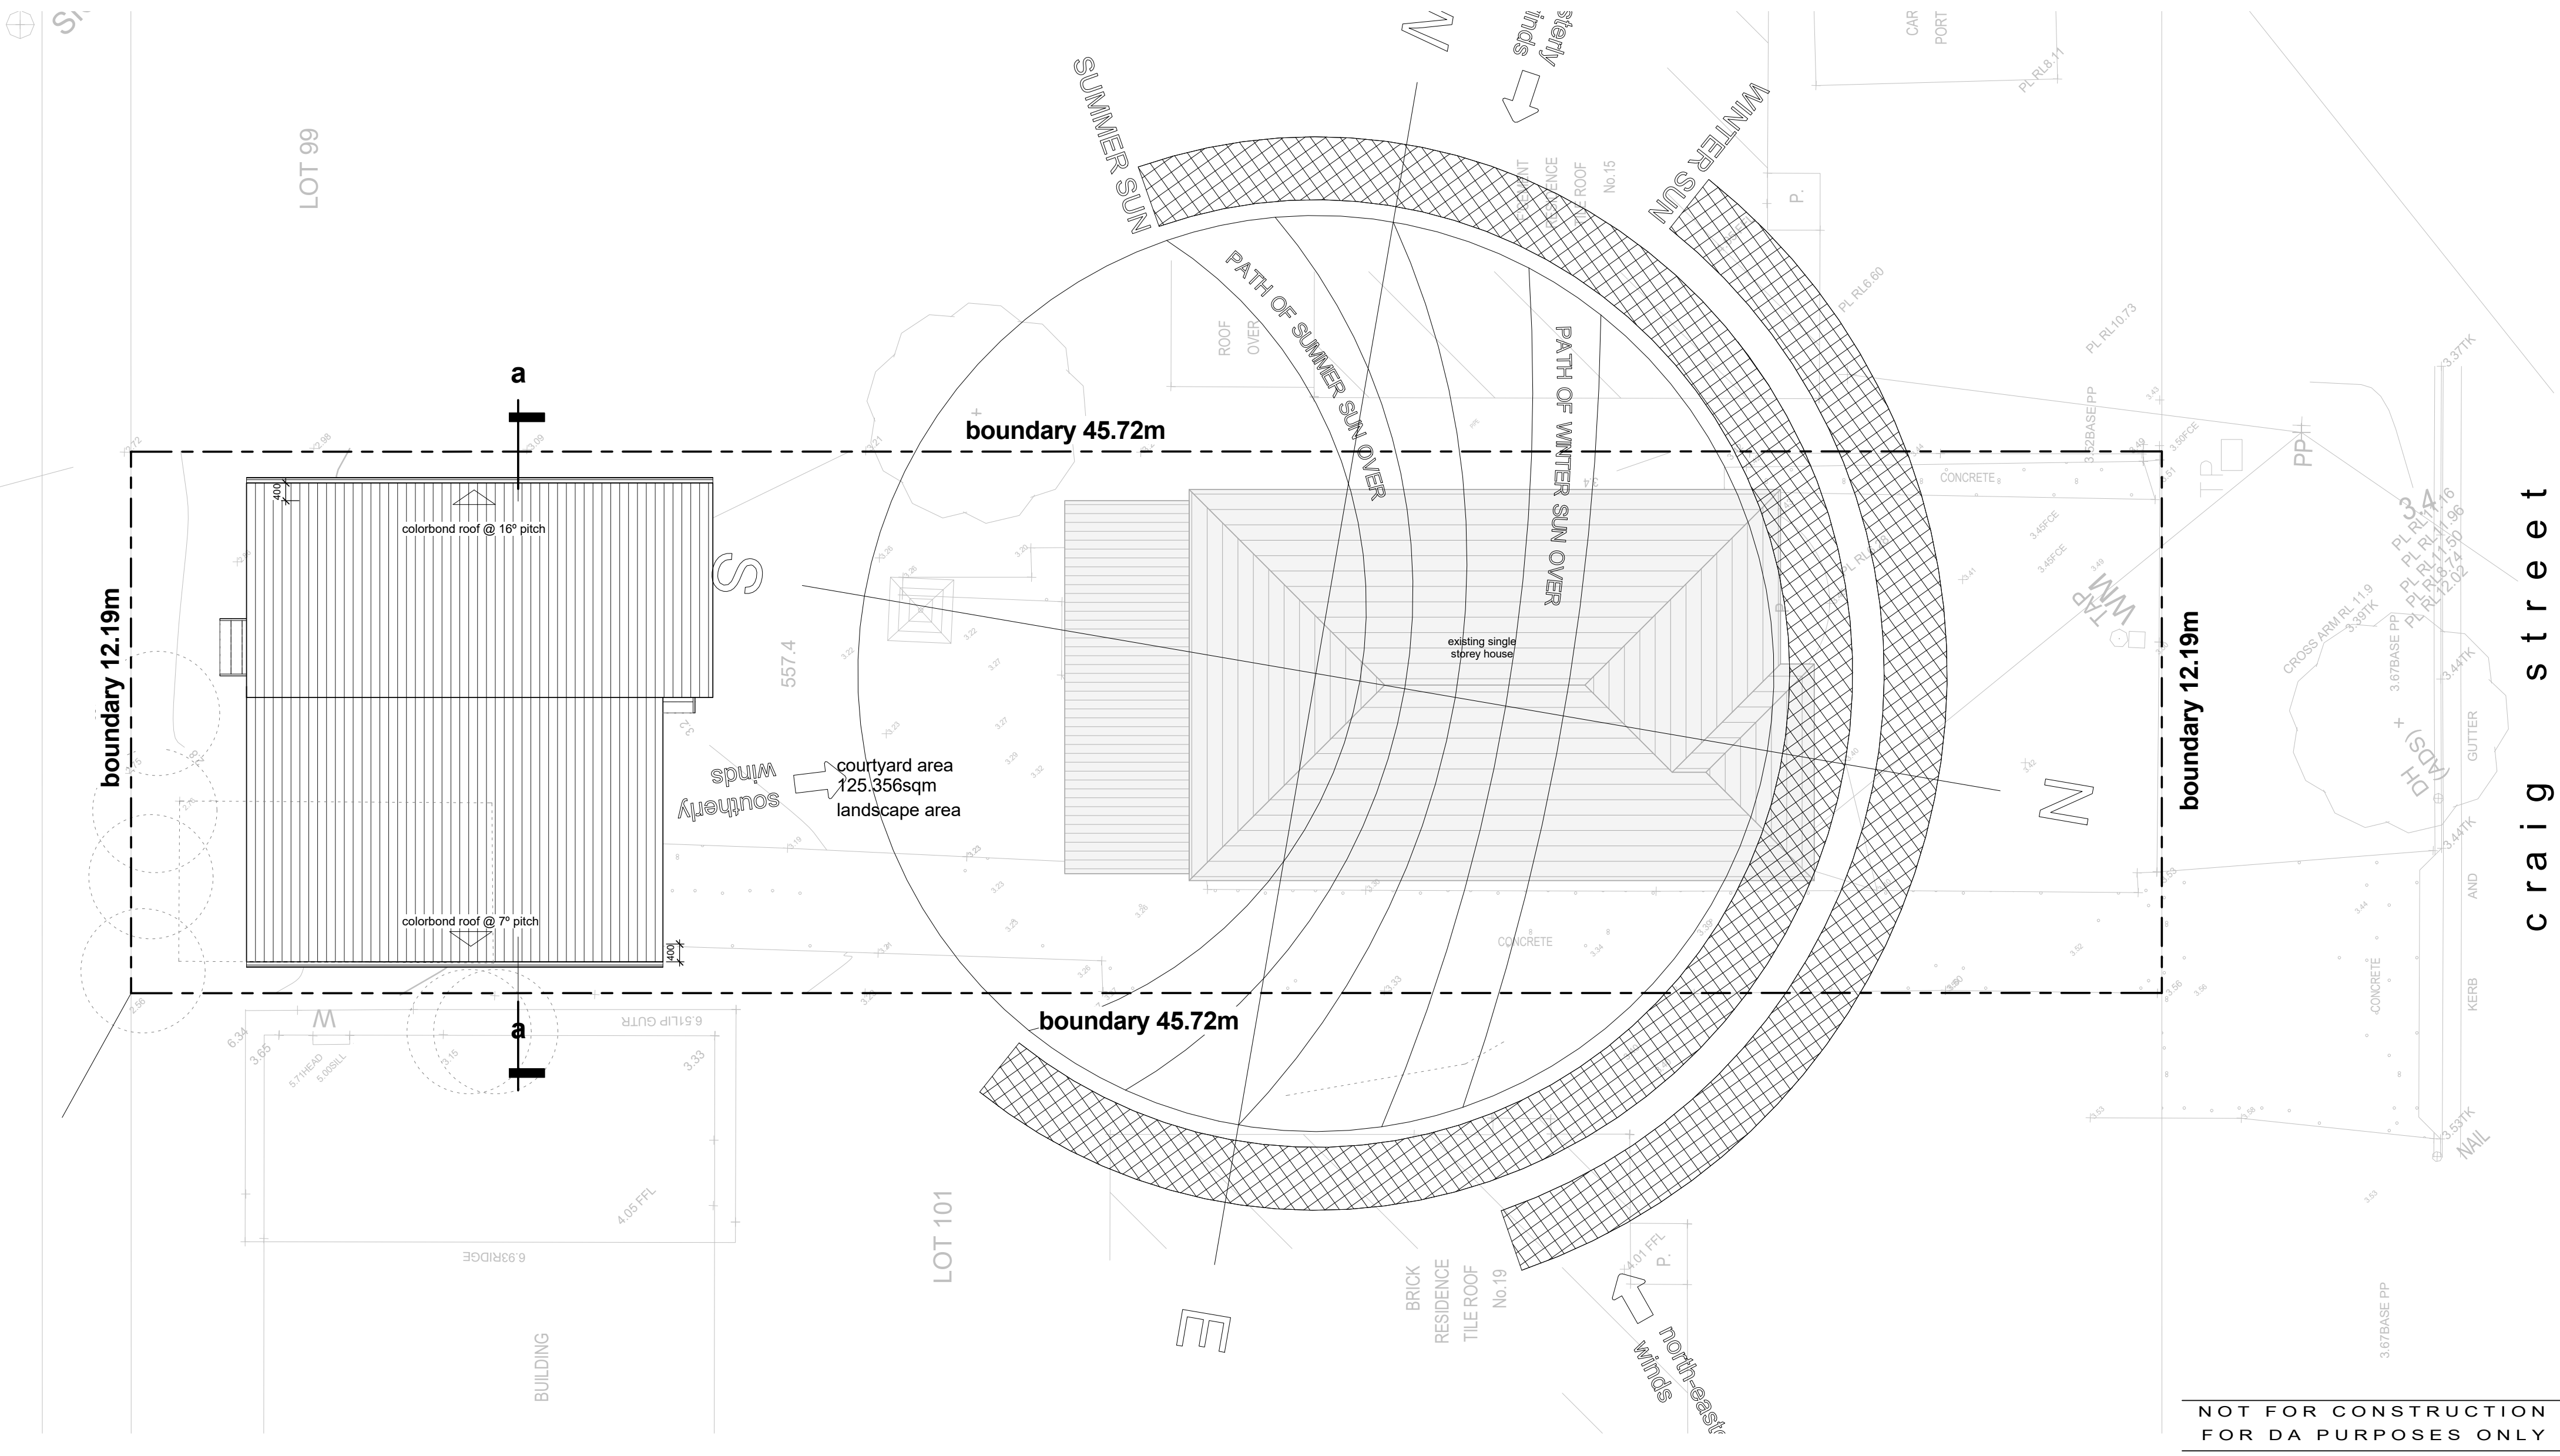

site analysis plan

NOT FOR CONSTRUCTION
FOR DA PURPOSES ONLY