

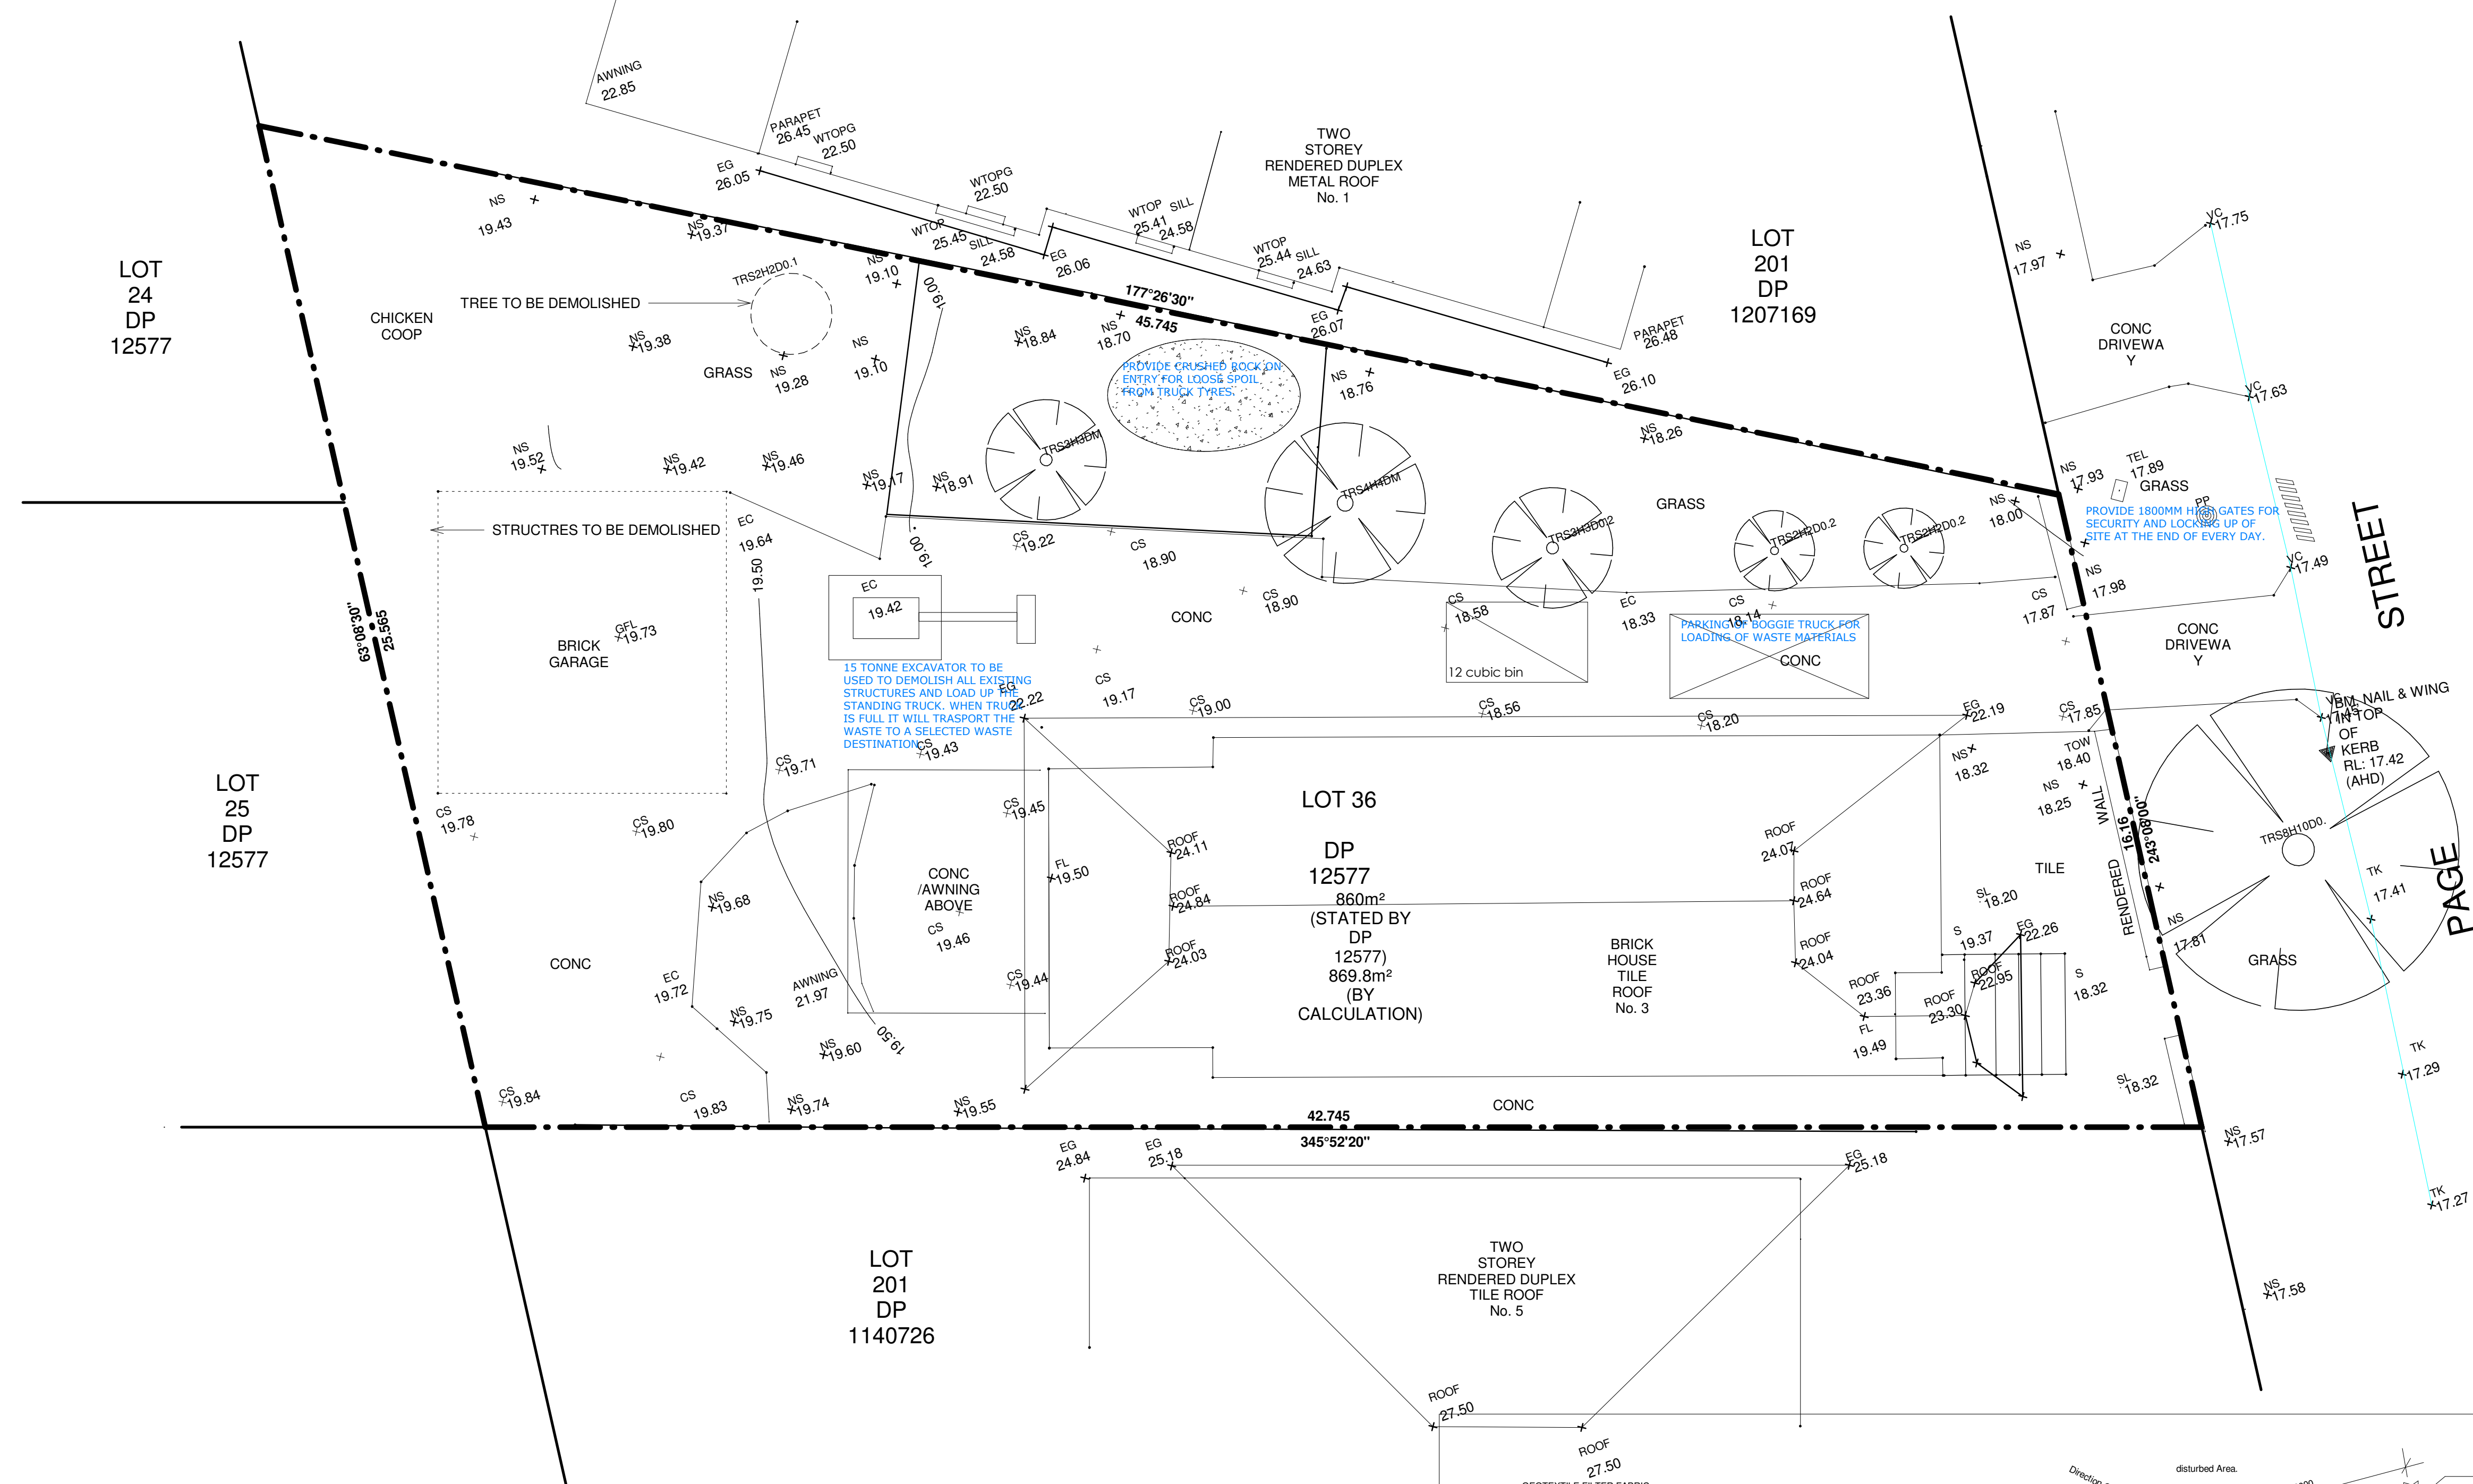


A1

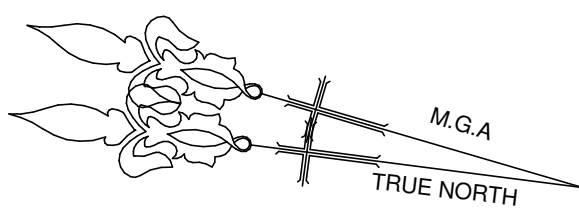

NOTES

1. ALL RUN OFF AND SEDIMENT CONTROL STRUCTURES WILL BE MAINTAINED IN A FUNCTIONAL CONDITION
2. REVEGETATION WORKS - HAY MULCHING MUST USE STRAW THAT IS GUARANTEED WEED FREE AND A 'DRYLAND' SEED MIXTURE IN ALL APPLICATIONS
3. AREAS NOT USED FOR BUILDING SHOULD BE RETAINED WITH VEGETATION
4. REVEGETATION ON RETAIN CUT AND FILLS AS SOON AS POSSIBLE DURING CONSTRUCTION

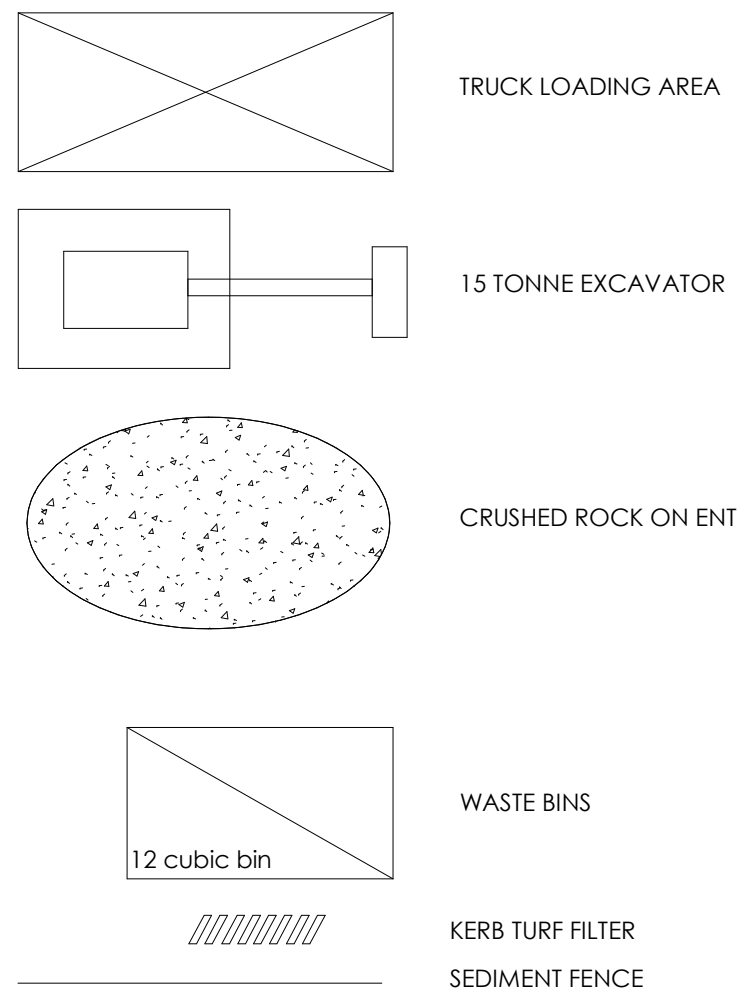

DEMOLITION WORK HOURS:
MONDAY - FRIDAY
7AM - 5PM

1 Demolition Plan

1:100

ESTIMATED TIME FOR DEMOLITION TO BE FINISHED IS APPROXIMATELY 1 WEEK



SHOP 1, 23-27 PATON STREET,
MERRYLANDS WEST, NSW 2160
(02) 9637 1111
jack@dvyne.com.au
www.dvyne.com.au
DESIGN | CONSTRUCT | CONSULT

JOB DESCRIPTION

Prop. Granny Flat
AT
No 3 Page Street, Canterbury

DRAWING TITLE

DEMOLITION PLAN

CLIENT DETAILS

Mr. ANTHONY BEK

DO NOT SCALE THE DRAWINGS. READ ALL DIMENSIONS SHOWN.
ALL DIMENSIONS, NOTES ON ALL PLANS AND CONSENT DOCUMENTS MUST BE CHECKED AND VERIFIED BY THE CONTRACTOR PRIOR TO ANY COMMENCEMENT OF ANY BUILDING WORKS ON SITE, TO CLARIFY ANY DISCREPANCIES BETWEEN ALL PLAN DRAWINGS AND DOCUMENTATION RELEVANT TO THE PROPOSAL / SITE WORKS. GROUND LEVELS MAY VARY DUE TO SITE CONDITIONS. COPYRIGHT - THESE DRAWINGS REMAIN THE PROPERTY OF DVYNE DESIGN PTY LTD AND CAN NOT BE ALTERED OR REPRODUCED WITHOUT WRITTEN CONSENT.

DRAWN	Author	DATE	05/02/25
CHECKED	Checker	SCALE	Approver
JOB NUMBER	24290-03	NUMBER IN SET	A07
ISSUE	C		

ISSUE	AMENDMENT
A	CONCEPT PLAN - OPTION 2
B	DA SUBMISSION
C	COUNCIL AMENDMENTS

AMENDMENT

CONCEPT PLAN - OPTION 2
DA SUBMISSION
COUNCIL AMENDMENTS

BY

CB DEC 24
CB DEC 24
JK MAY 25

DATE