


LEGEND

- EXISTING BUILDING
- DEMOLISHING STURCTURE
- PROPOSED ALTERATION

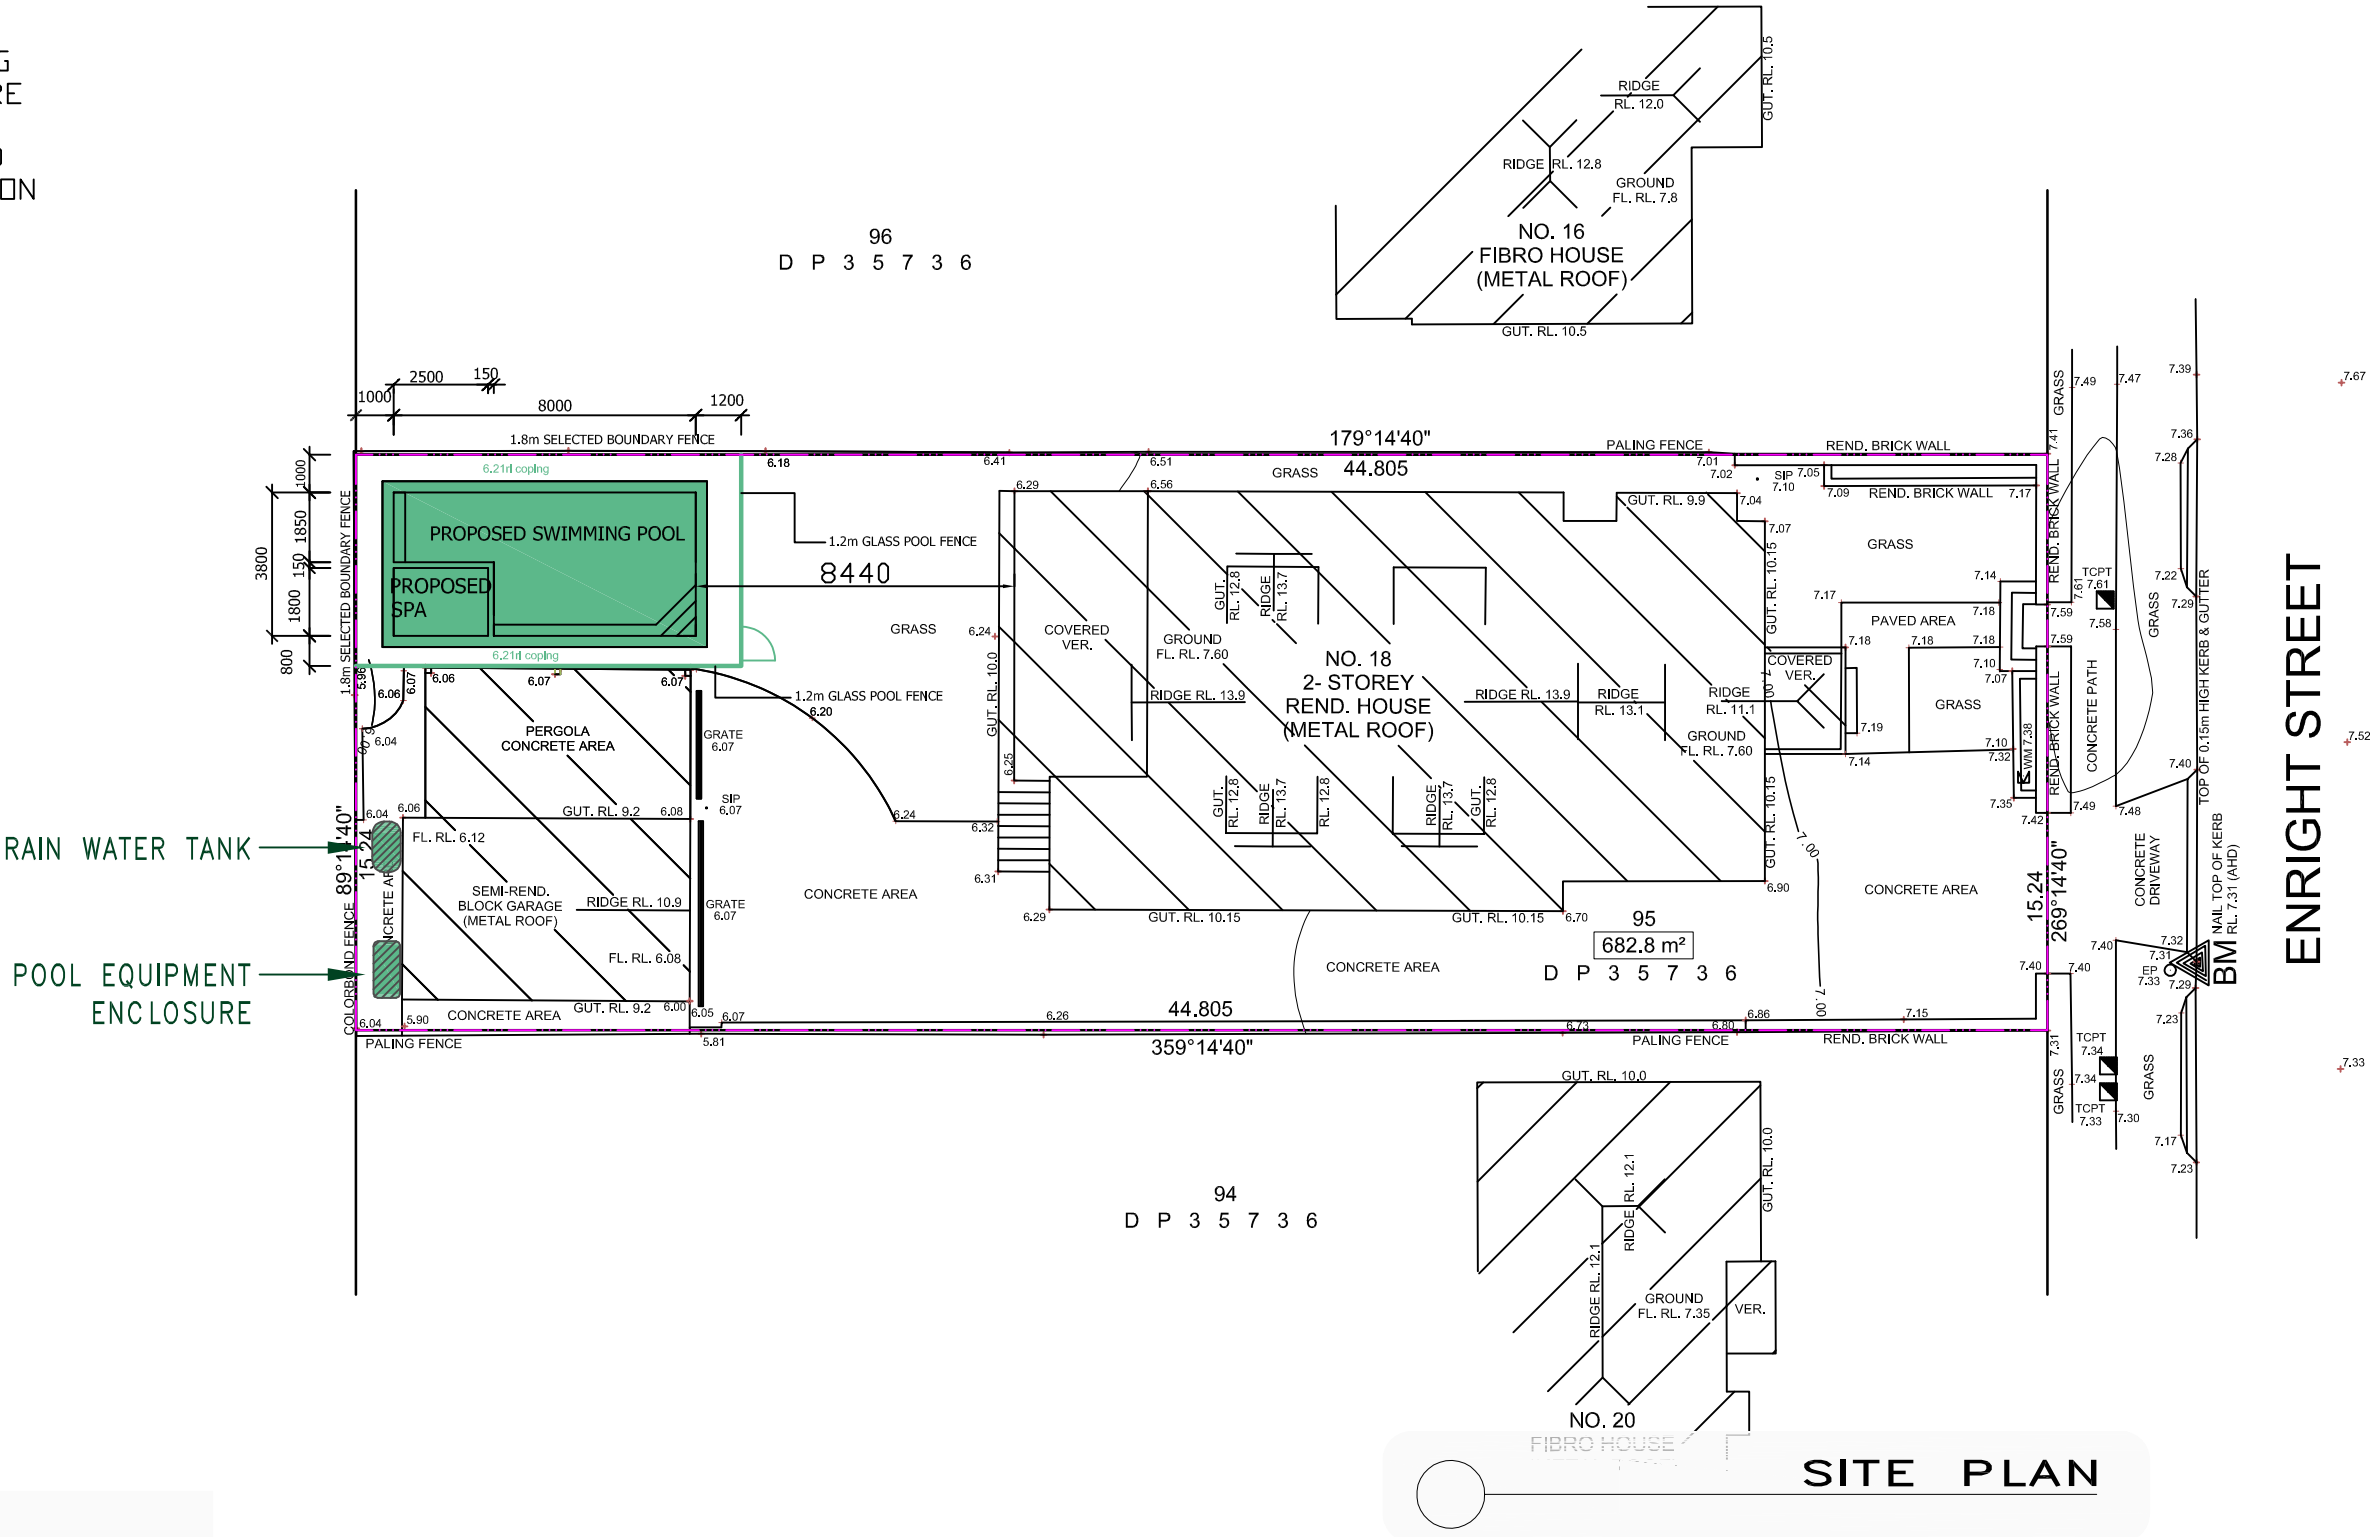

ENRIGHT STREET

NEIGHBOUR NOTIFICATION
18 ENRIGHT STREET, EAST HILLS

NEIGHBOUR NOTIFICATION

18 ENRIGHT STREET, EAST HILLS

