



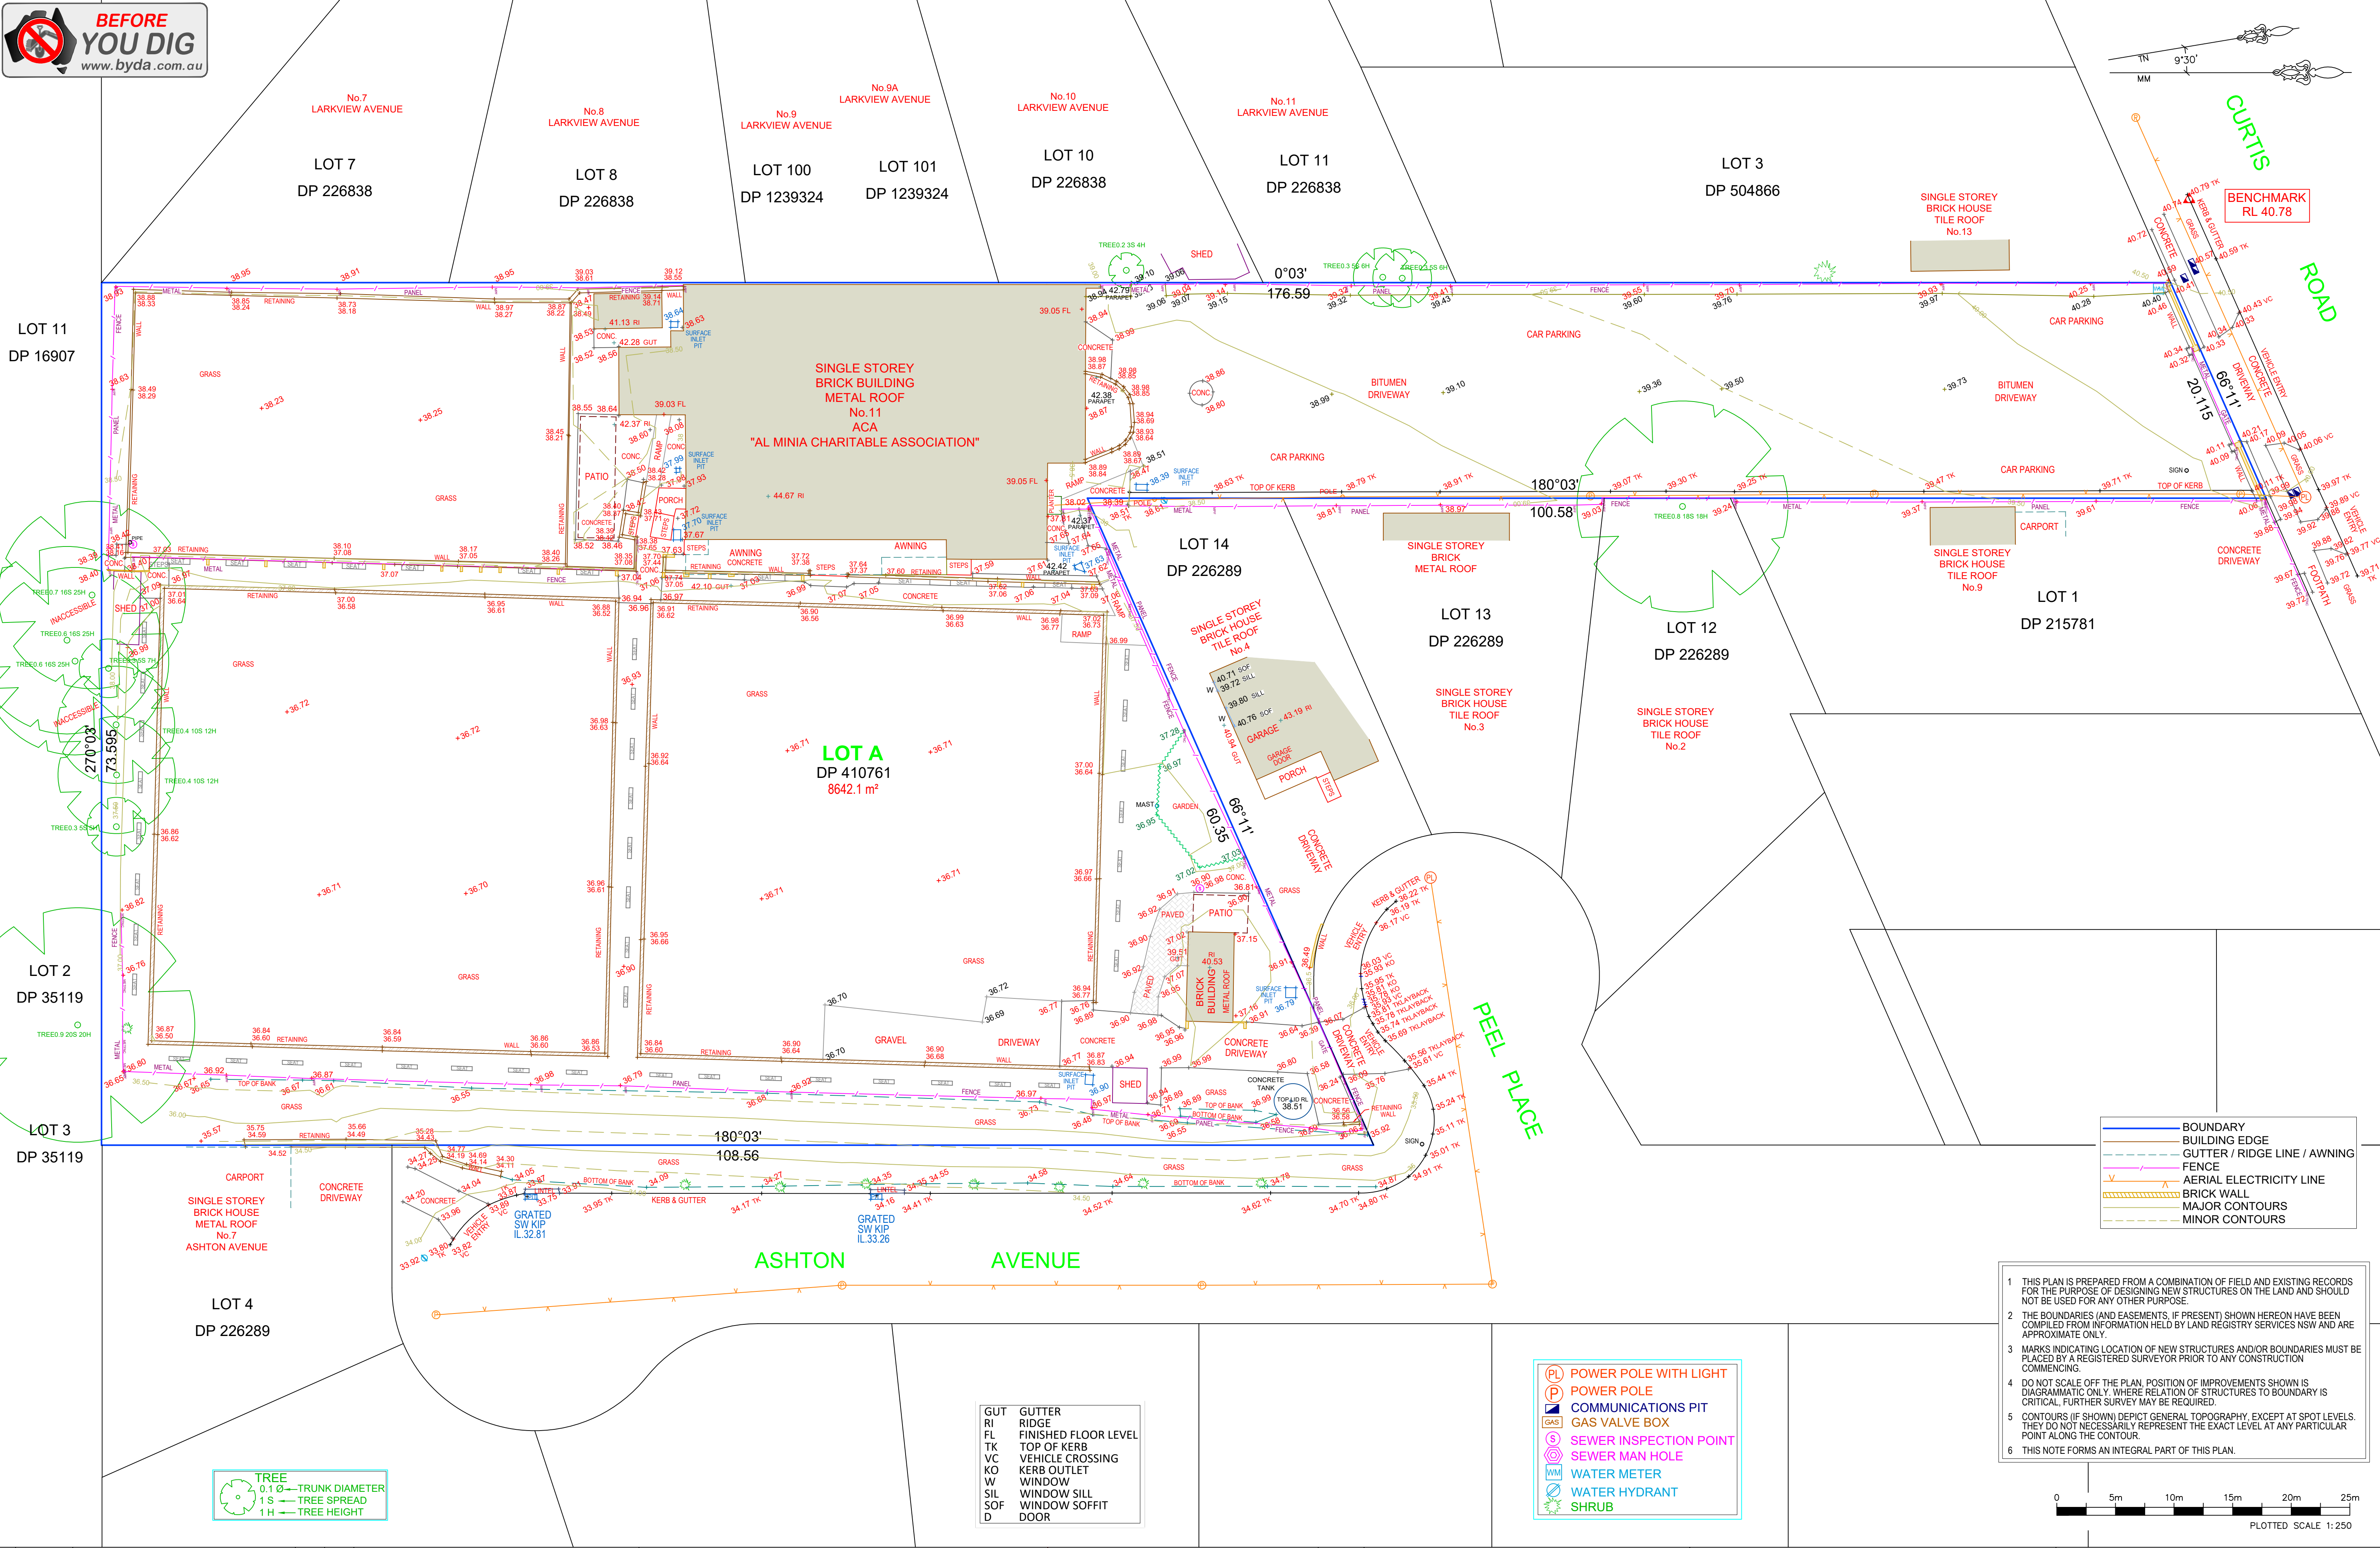

- BOUNDARY
- BUILDING EDGE
- GUTTER / RIDGE LINE / AWNING
- FENCE
- AERIAL ELECTRICITY LINE
- BRICK WALL
- MAJOR CONTOURS
- MINOR CONTOURS


- THIS PLAN IS PREPARED FROM A COMBINATION OF FIELD AND EXISTING RECORDS FOR THE PURPOSE OF DESIGNING NEW STRUCTURES ON THE LAND AND SHOULD NOT BE USED FOR ANY OTHER PURPOSE.
- THE BOUNDARIES (AND EASEMENTS, IF PRESENT) SHOWN HEREON HAVE BEEN COMPILED FROM INFORMATION HELD BY LAND REGISTRY SERVICES NSW AND ARE APPROXIMATE ONLY.
- MARKS INDICATING LOCATION OF NEW STRUCTURES AND/OR BOUNDARIES MUST BE PLACED BY A REGISTERED SURVEYOR PRIOR TO ANY CONSTRUCTION COMMENCING.
- DO NOT SCALE OFF THE PLAN. POSITION OF IMPROVEMENTS SHOWN IS DIAGRAMMATIC ONLY. WHERE RELATION OF STRUCTURES TO BOUNDARY IS CRITICAL, FURTHER SURVEY MAY BE REQUIRED.
- CONTOURS (IF SHOWN) DEPICT GENERAL TOPOGRAPHY. EXCEPT AT SPOT LEVELS. THEY DO NOT NECESSARILY REPRESENT THE EXACT LEVEL AT ANY PARTICULAR POINT ALONG THE CONTOUR.
- THIS NOTE FORMS AN INTEGRAL PART OF THIS PLAN.

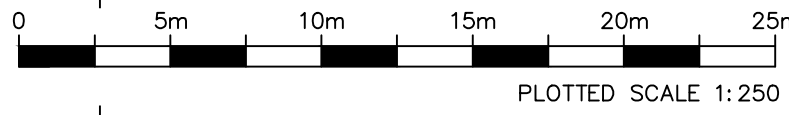

B	29/05/2025	ISSUE REV B		D.P.	J.E.
A	18/11/2024	ORIGINAL ISSUE		D.P.	J.E.
REV	DATE	REVISIONS		Drn	Chk

THIS DRAWING AND THE DESIGN (IF SHOWN HEREON) IS THE PROPERTY OF ENSURE CONSULTING PTY LTD AND SHALL NOT BE COPIED NOR REPRODUCED IN PART OR IN WHOLE IN ANY FORM WITHOUT THE WRITTEN PERMISSION OF ENSURE CONSULTING PTY LTD, NSW, AUSTRALIA, AND SHALL BE USED ONLY BY THE CLIENT OF ENSURE CONSULTING PTY LTD FOR THE PROJECT FOR WHICH IT WAS PROVIDED.

DRAWN:	D.P.
CHECKED:	J.E.
DATUM:	A.H.D.
ORIGIN OF LEVELS:	CORSNET GNSS
CONTOUR INTERVAL:	0.25m
SCALE:	1:250

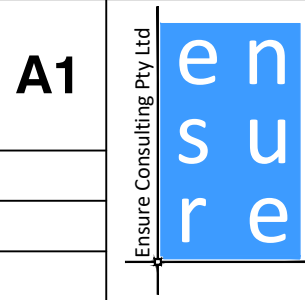

Ensure Consulting Pty Ltd
ABN: 20 624 253 032
Unit 8, 10-12 Sylvester Avenue,
Unanderra NSW 2526 Australia
Po Box 283, Unanderra NSW 2526
Tel: 02 4210 4143
Email: office@ensureco.com.au

PLAN SHOWING
LEVELS, DETAILS AND CONTOURS
OVER LOT A DP 410761
11 CURTIS ROAD, CHESTER HILL

REGISTERED SURVEYOR	Ziemowit Tomasz Wierczowski No 8651
DATE:	18/11/2024
SHEET	1
OF	1
Rev	
DRAWING No:	
250524 - DE - 01	A