


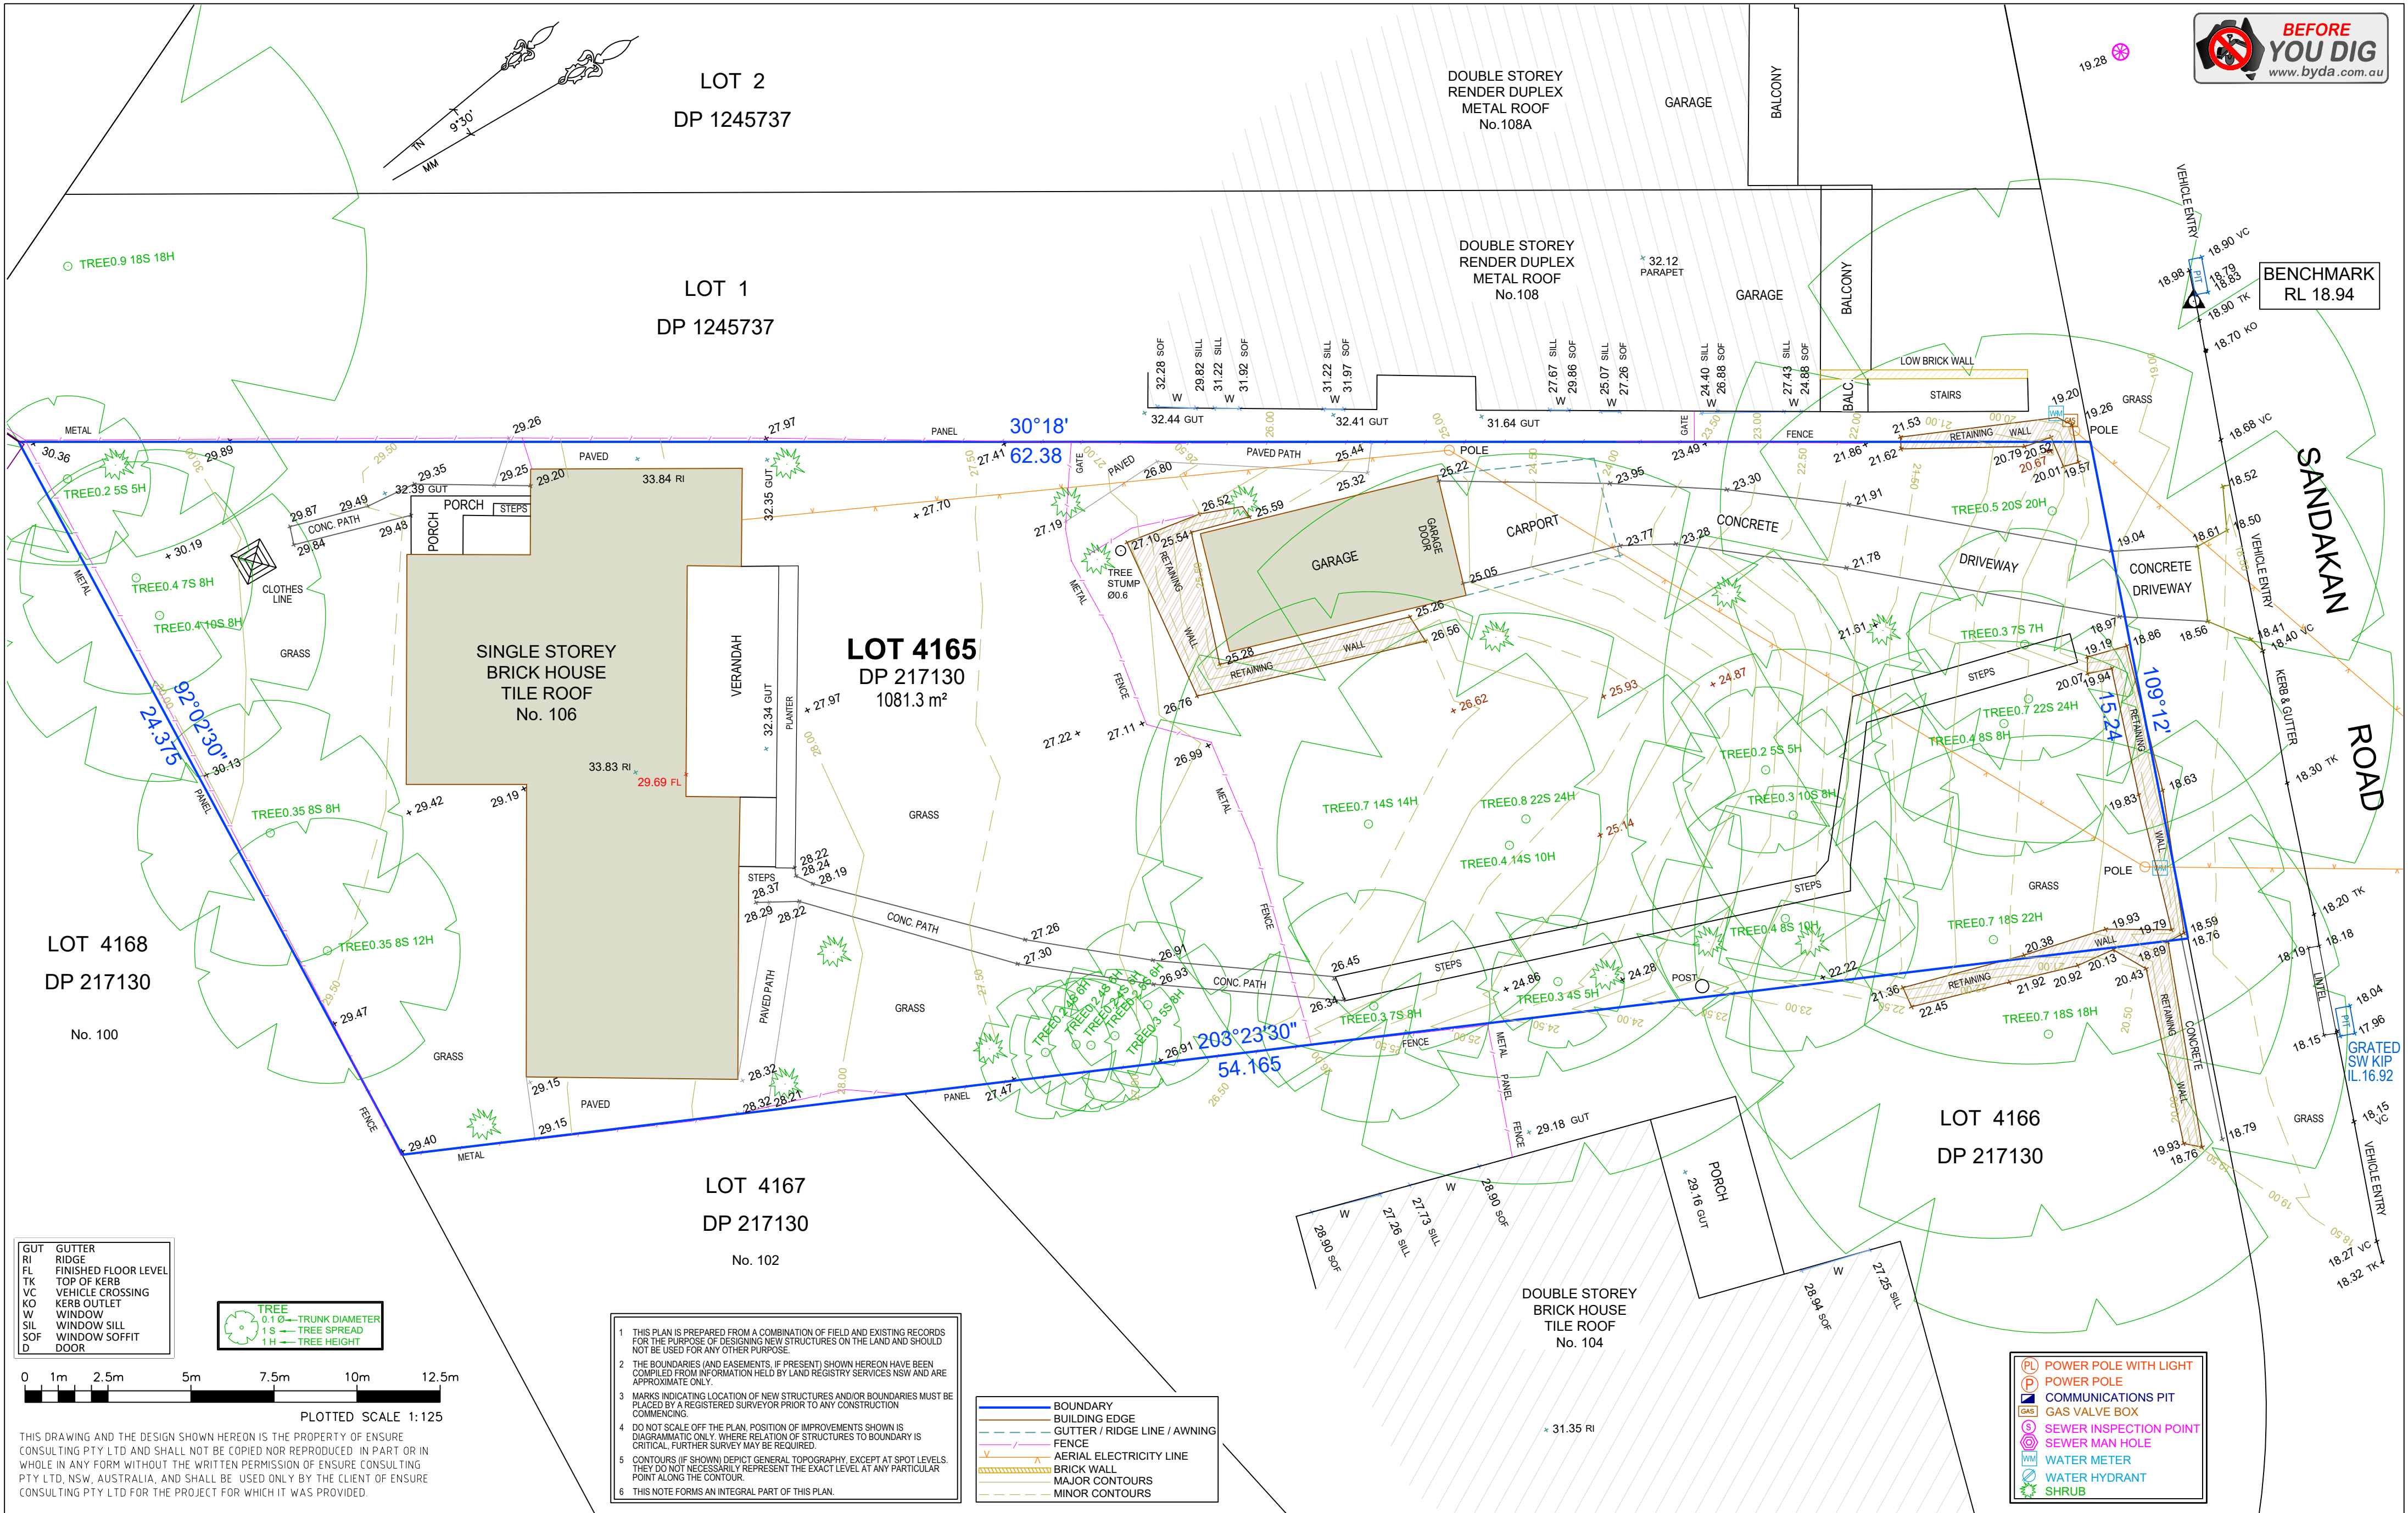

						DRAWN:	D.P.	A2	Ensure Consulting Pty Ltd  Ensure Consulting Pty Ltd ABN: 20 624 253 032 Unit 8, 10-12 Sylvester Avenue, Unanderra NSW 2526 Australia Po Box 283, Unanderra NSW 2526 Tel: 02 4210 4143 Email: office@ensureco.com.au	PLAN SHOWING LEVELS, DETAILS AND CONTOURS OVER LOT 4165 IN DP 217130 106 SANDAKAN ROAD, REVESBY HEIGHTS	REGISTERED SURVEYOR Ziemowit Tomasz Wierchowski No 8651 					
					CHECKED:	J.E.	DATE:				19/01/2025	SHEET	1	OF	1	Rev
					DATUM:	A.H.D.	DRAWING No:									
						ORIGIN OF LEVELS:	CORSNET GNSS					250831 - DE - 01	A			
						CONTOUR INTERVAL:	0.25m									
						SCALE:	1:125									
A	19/01/2025	ORIGINAL ISSUE			D.P.	J.E.										
REV	DATE	REVISIONS			Drn	Chk										