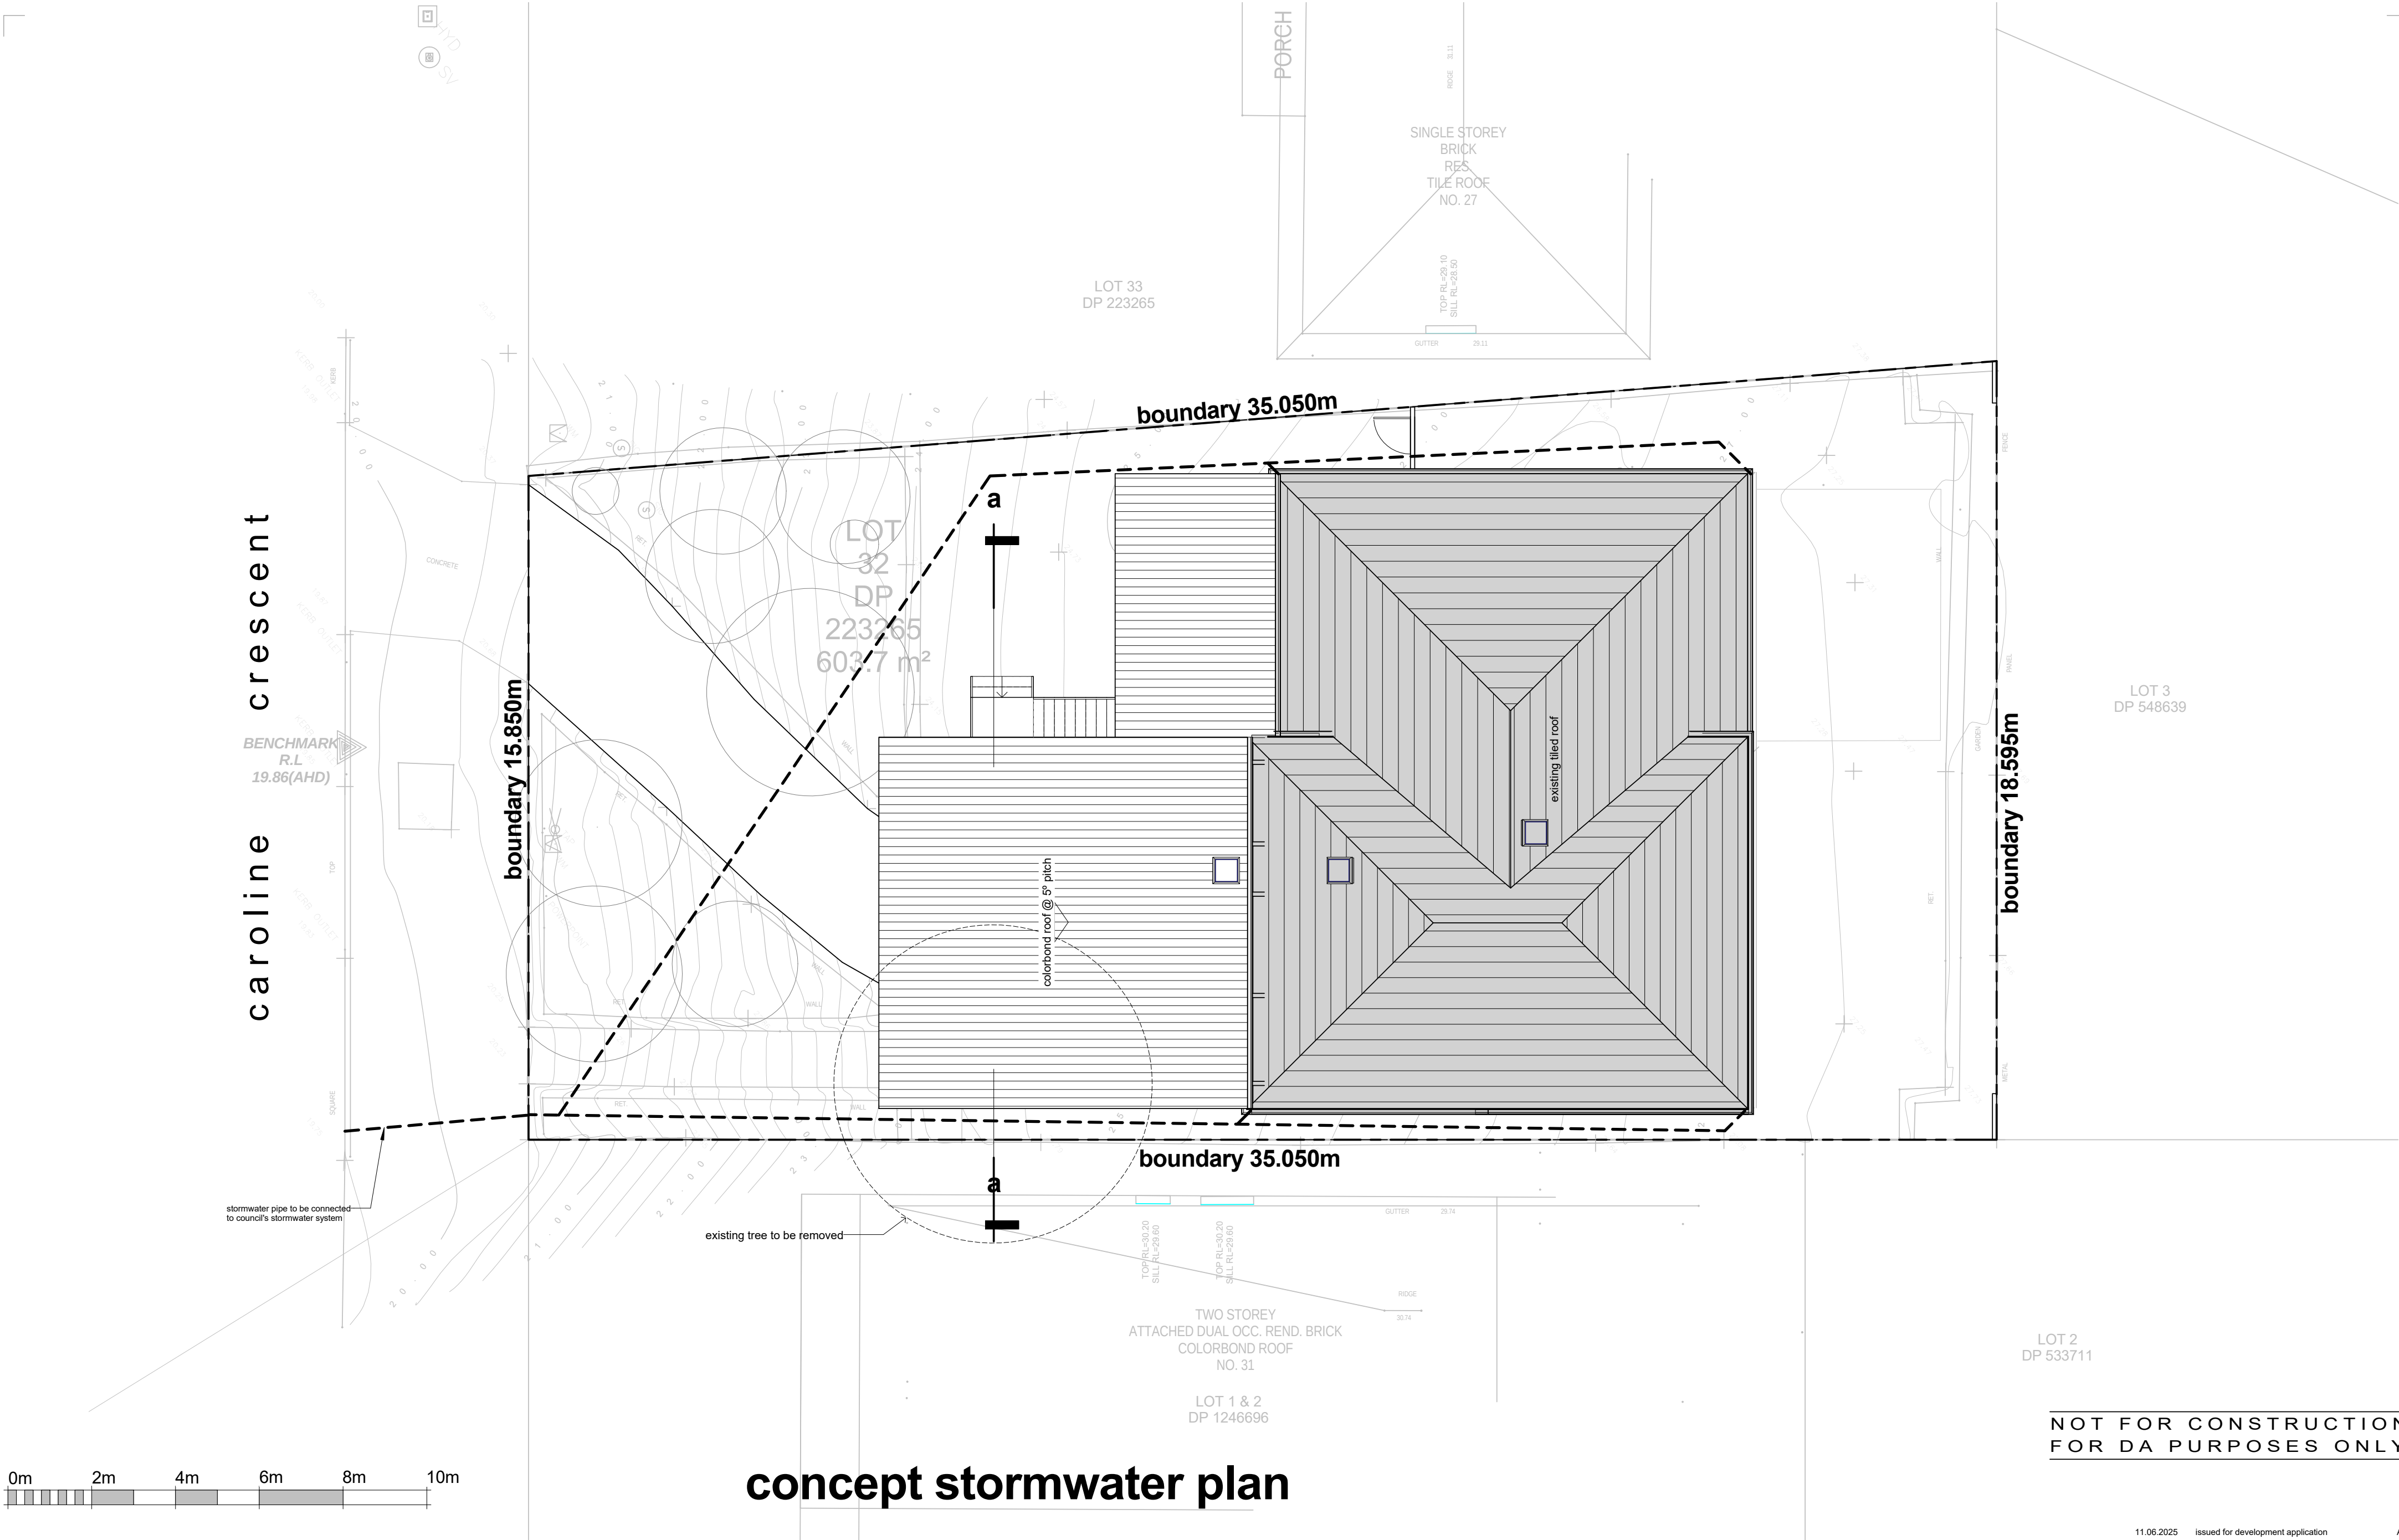


concept stormwater plan

NOT FOR CONSTRUCTION
FOR DA PURPOSES ONLY